

LEGEND :

- Conservation Area
- Project Boundary

Rev.	Description of Revision	Date	Ckd.

Client



路政署
HIGHWAYS DEPARTMENT
WORKS DIVISION

The Engineer



MANNINGS
(Asia) Consultants Limited

Project

AGREEMENT NO. CE 76/2017 (HY)
UPGRADING OF REMAINING
SECTIONS OF KAM TIN ROAD AND
LAM KAM ROAD

Title


Location of Encroachment
of the Project Area into the
Conservation Area

(Sheet 1 of 3)

Scale 1:n AS SHOWN

Drawing No. **Figure 2.1a**

Stage	Rev.

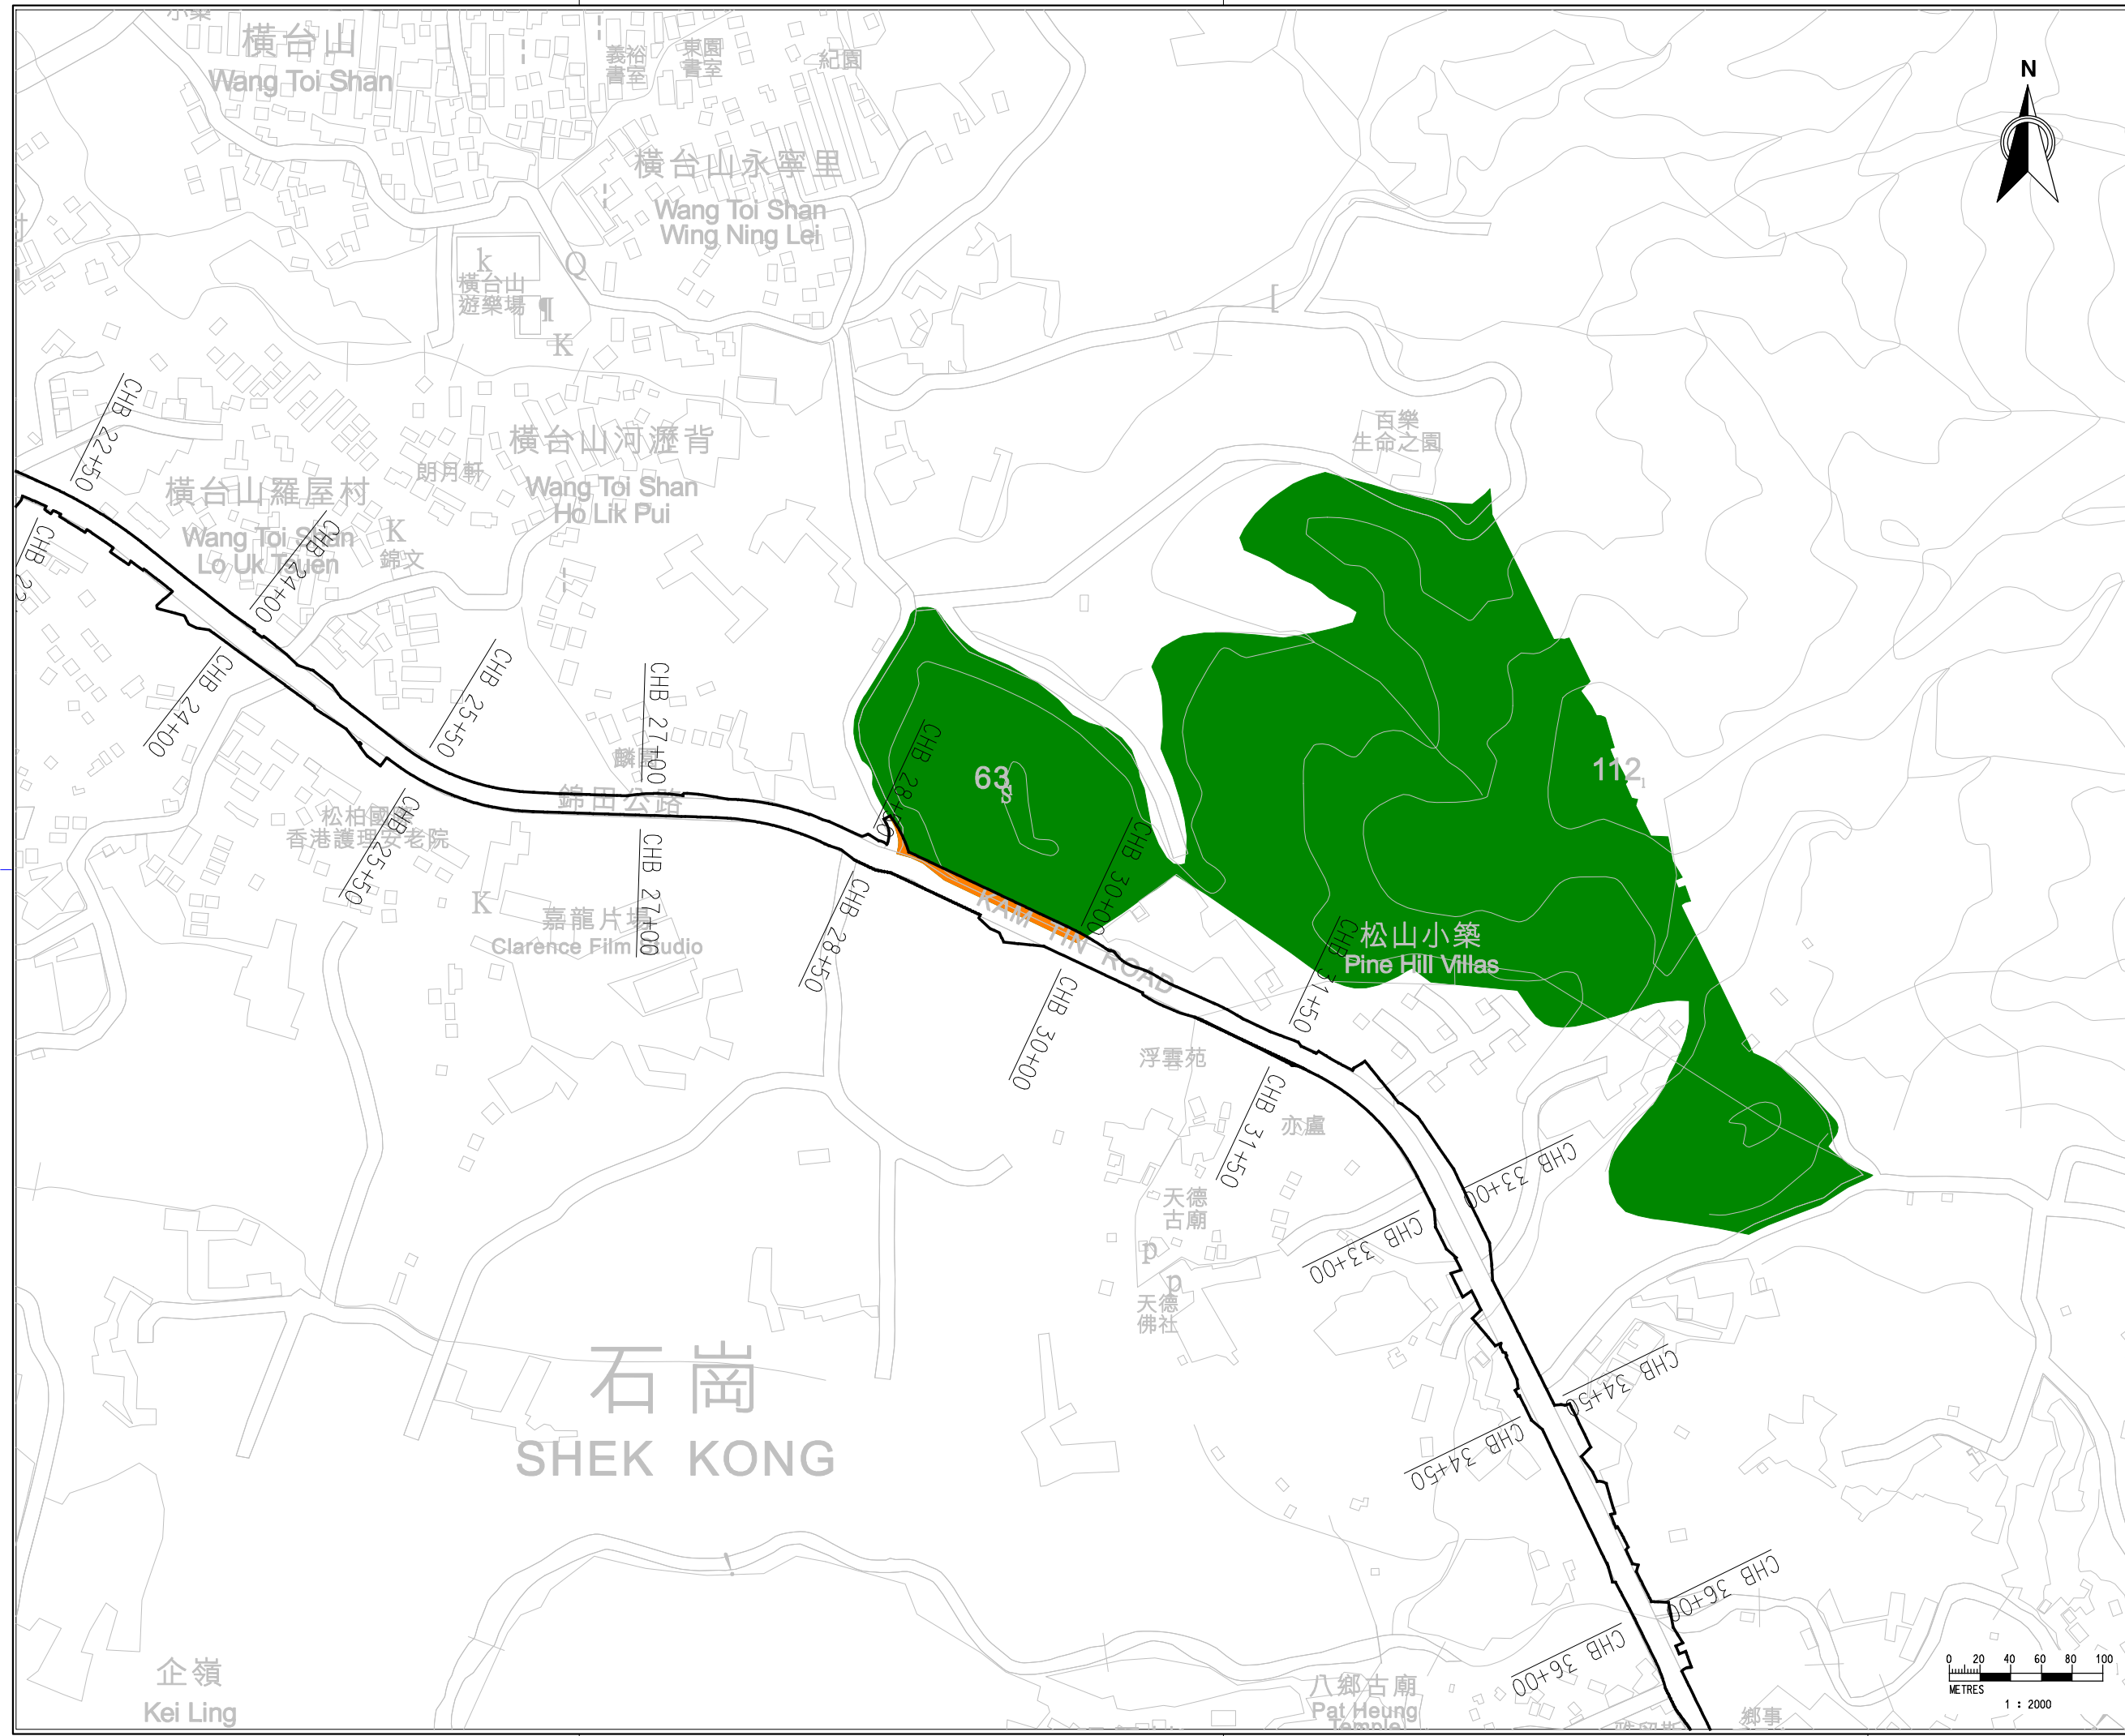

LEGEND :

- Conservation Area
- Project Boundary
- Encroachment Area of Project Boundary within Conservation Area



Rev.	Description of Revision	Date	Ckd.

Client

路政署
HIGHWAYS DEPARTMENT
WORKS DIVISION

The Engineer

MANNINGS
(Asia) Consultants Limited

Project

**Agreement No. CE 76/2017 (HY)
Upgrading of Remaining
Sections of Kam Tin Road and
Lam Kam Road**


Title


**Location of Encroachment
of the Project Area into the
Conservation Area**

Scale In A1 AS SHOWN

Drawing No. **Figure 2.1b**

Stage Rev.

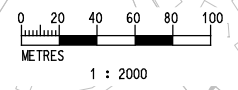

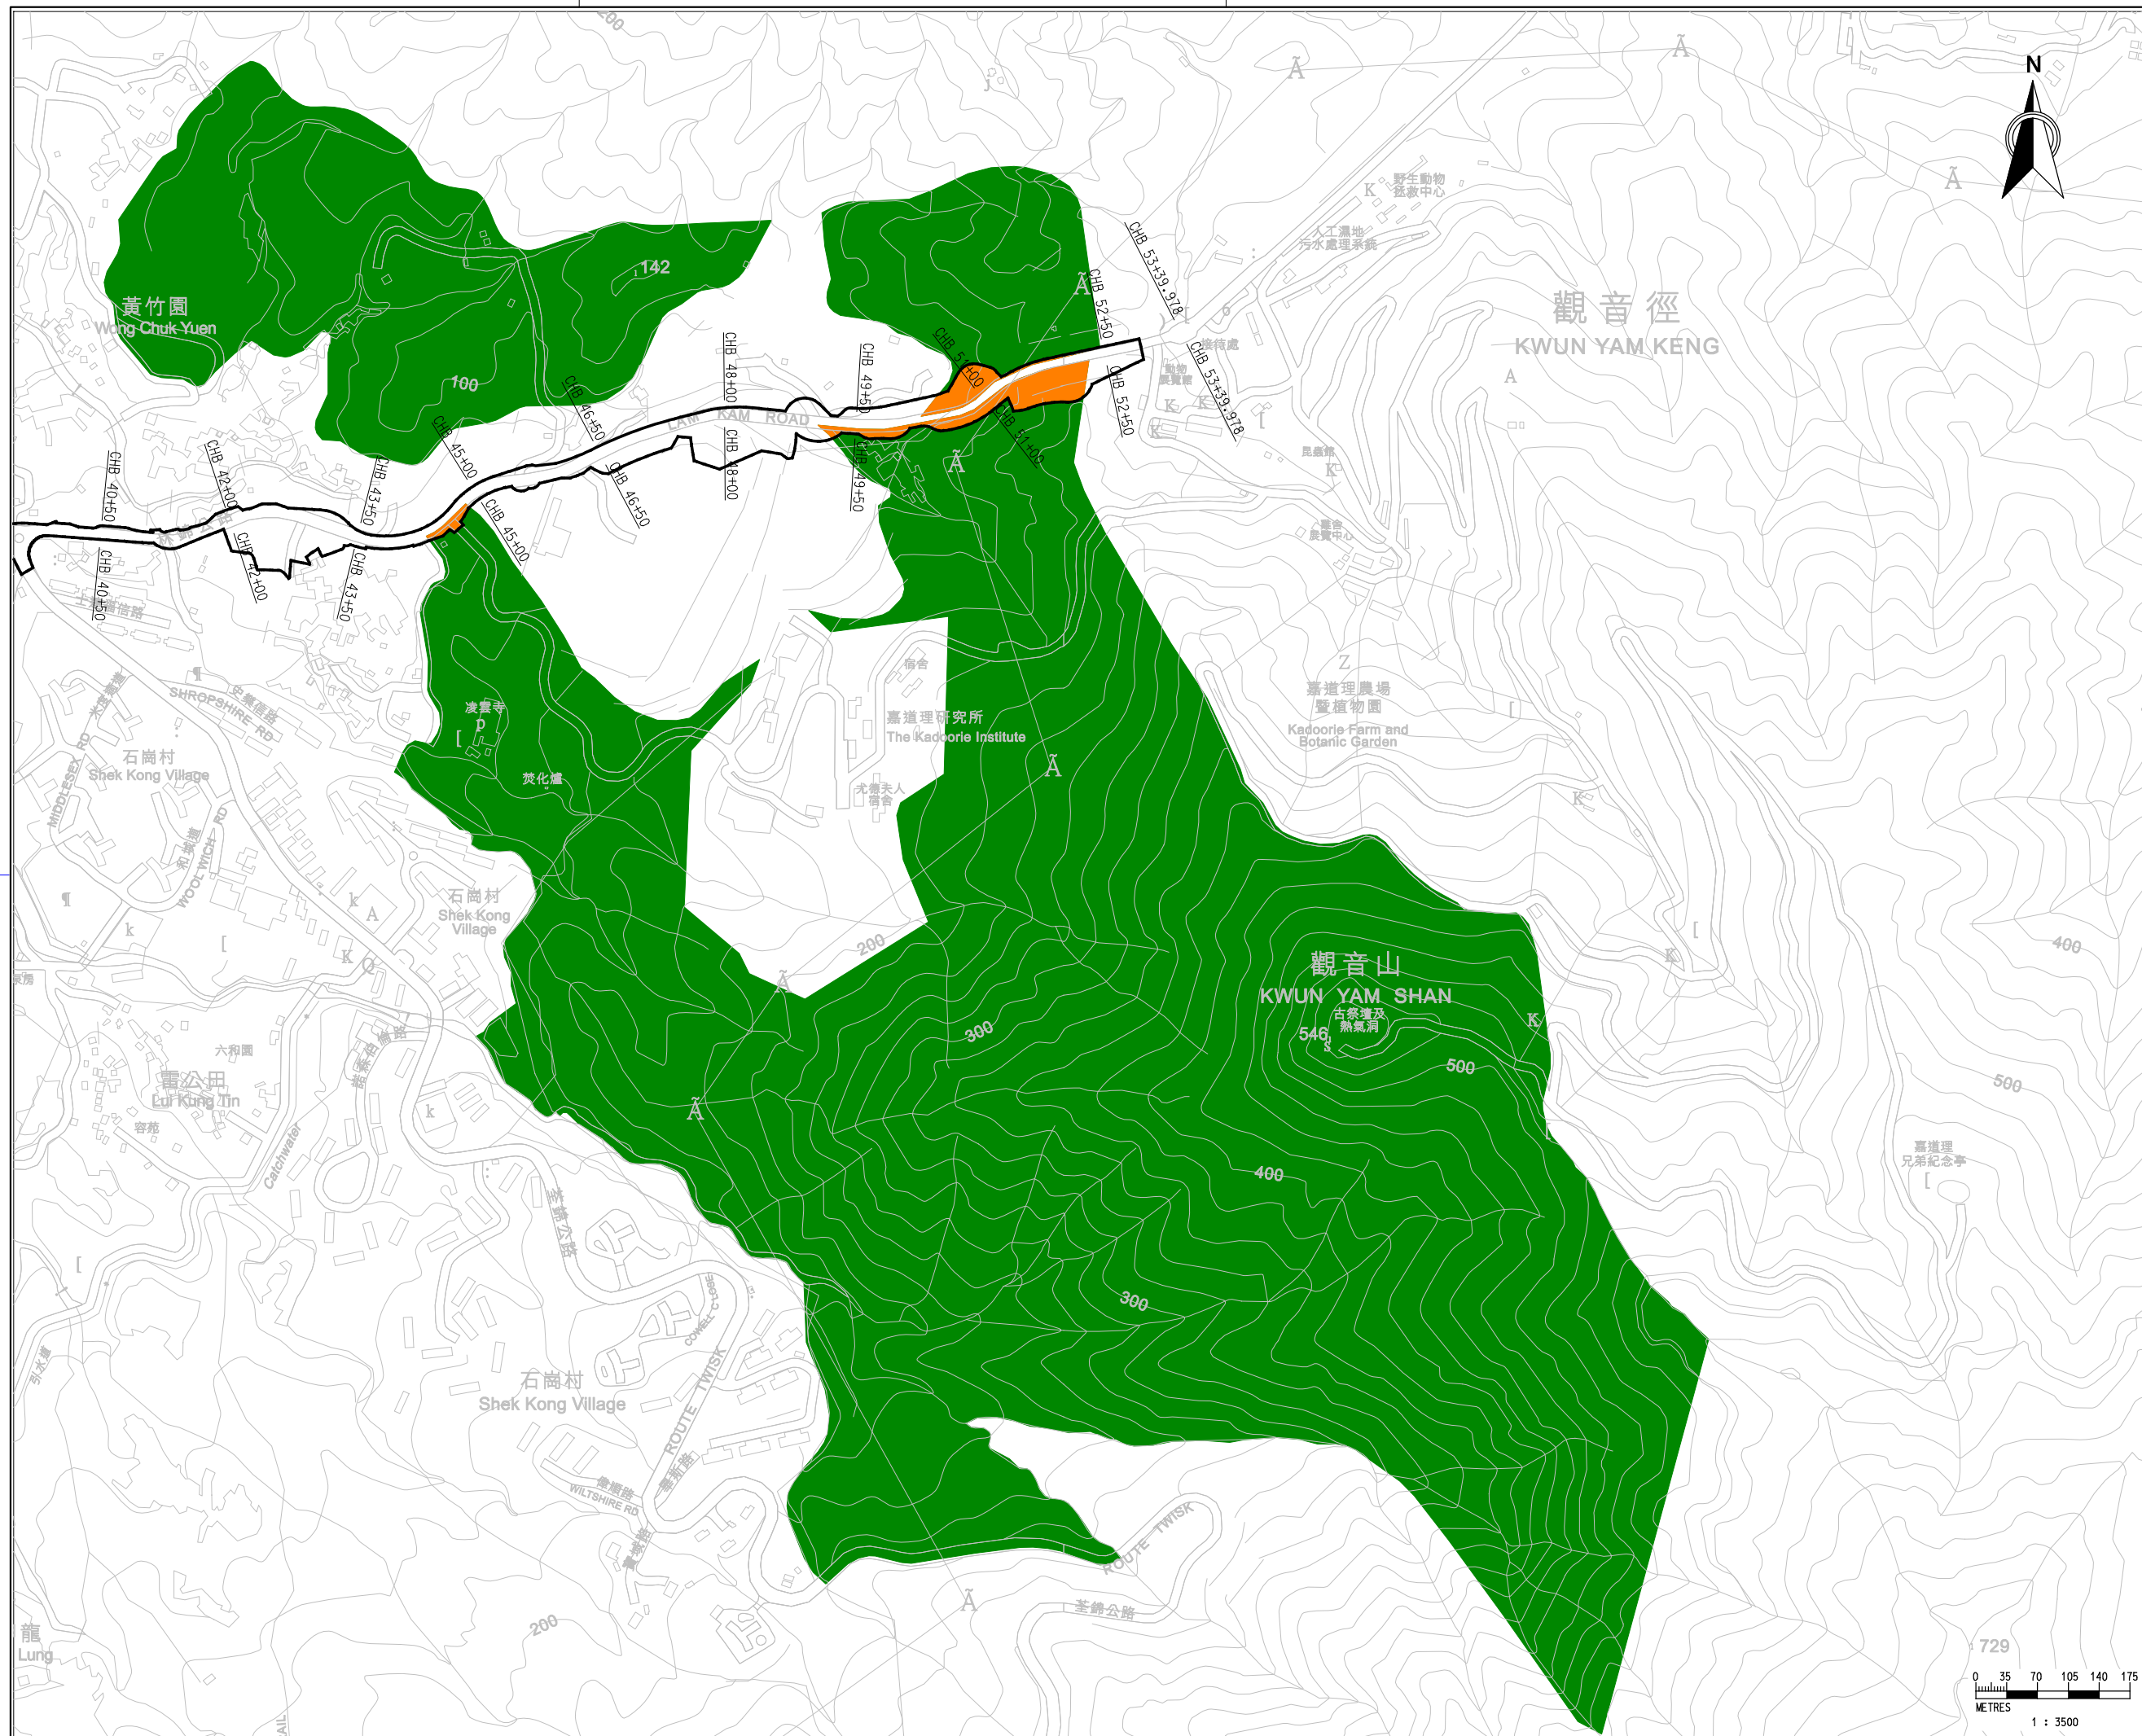

LEGEND :

- Conservation Area
- Project Boundary
- Encroachment Area of Project Boundary within Conservation Area

Rev.	Description of Revision	Date	Ckd.

Client



路政署
HIGHWAYS DEPARTMENT
WORKS DIVISION

The Engineer



MANNINGS
(Asia) Consultants Limited

Project

Agreement No. CE 76/2017 (HY)
Upgrading of Remaining
Sections of Kam Tin Road and
Lam Kam Road

Title

Location of Encroachment
of the Project Area into the
Conservation Area

Scale 1 in A1 1:3500

Drawing No. **FIGURE 2.1c** Stage Rev.