




REV	DESCRIPTION	BY	DATE	CHKD	AUTH


Drainage Services Department
 渠務署
 工程管理部
 PROJECT MANAGEMENT DIVISION


BLACK & VEATCH
 Building a world of difference.®

CE 06/2010 (DS)
 IMPROVEMENT OF YUEN LONG TOWN NULLAH (TOWN CENTRE SECTION) -
 INVESTIGATION
DWF PUMPING STATION
ELEVATION VIEW 1

DRAWING NO. FIGURE 9.7a		REVISION -	
SCALE: AS SHOWN		DATE: FEB 2014	
DESIGNED HTC	CHECKED WLC		

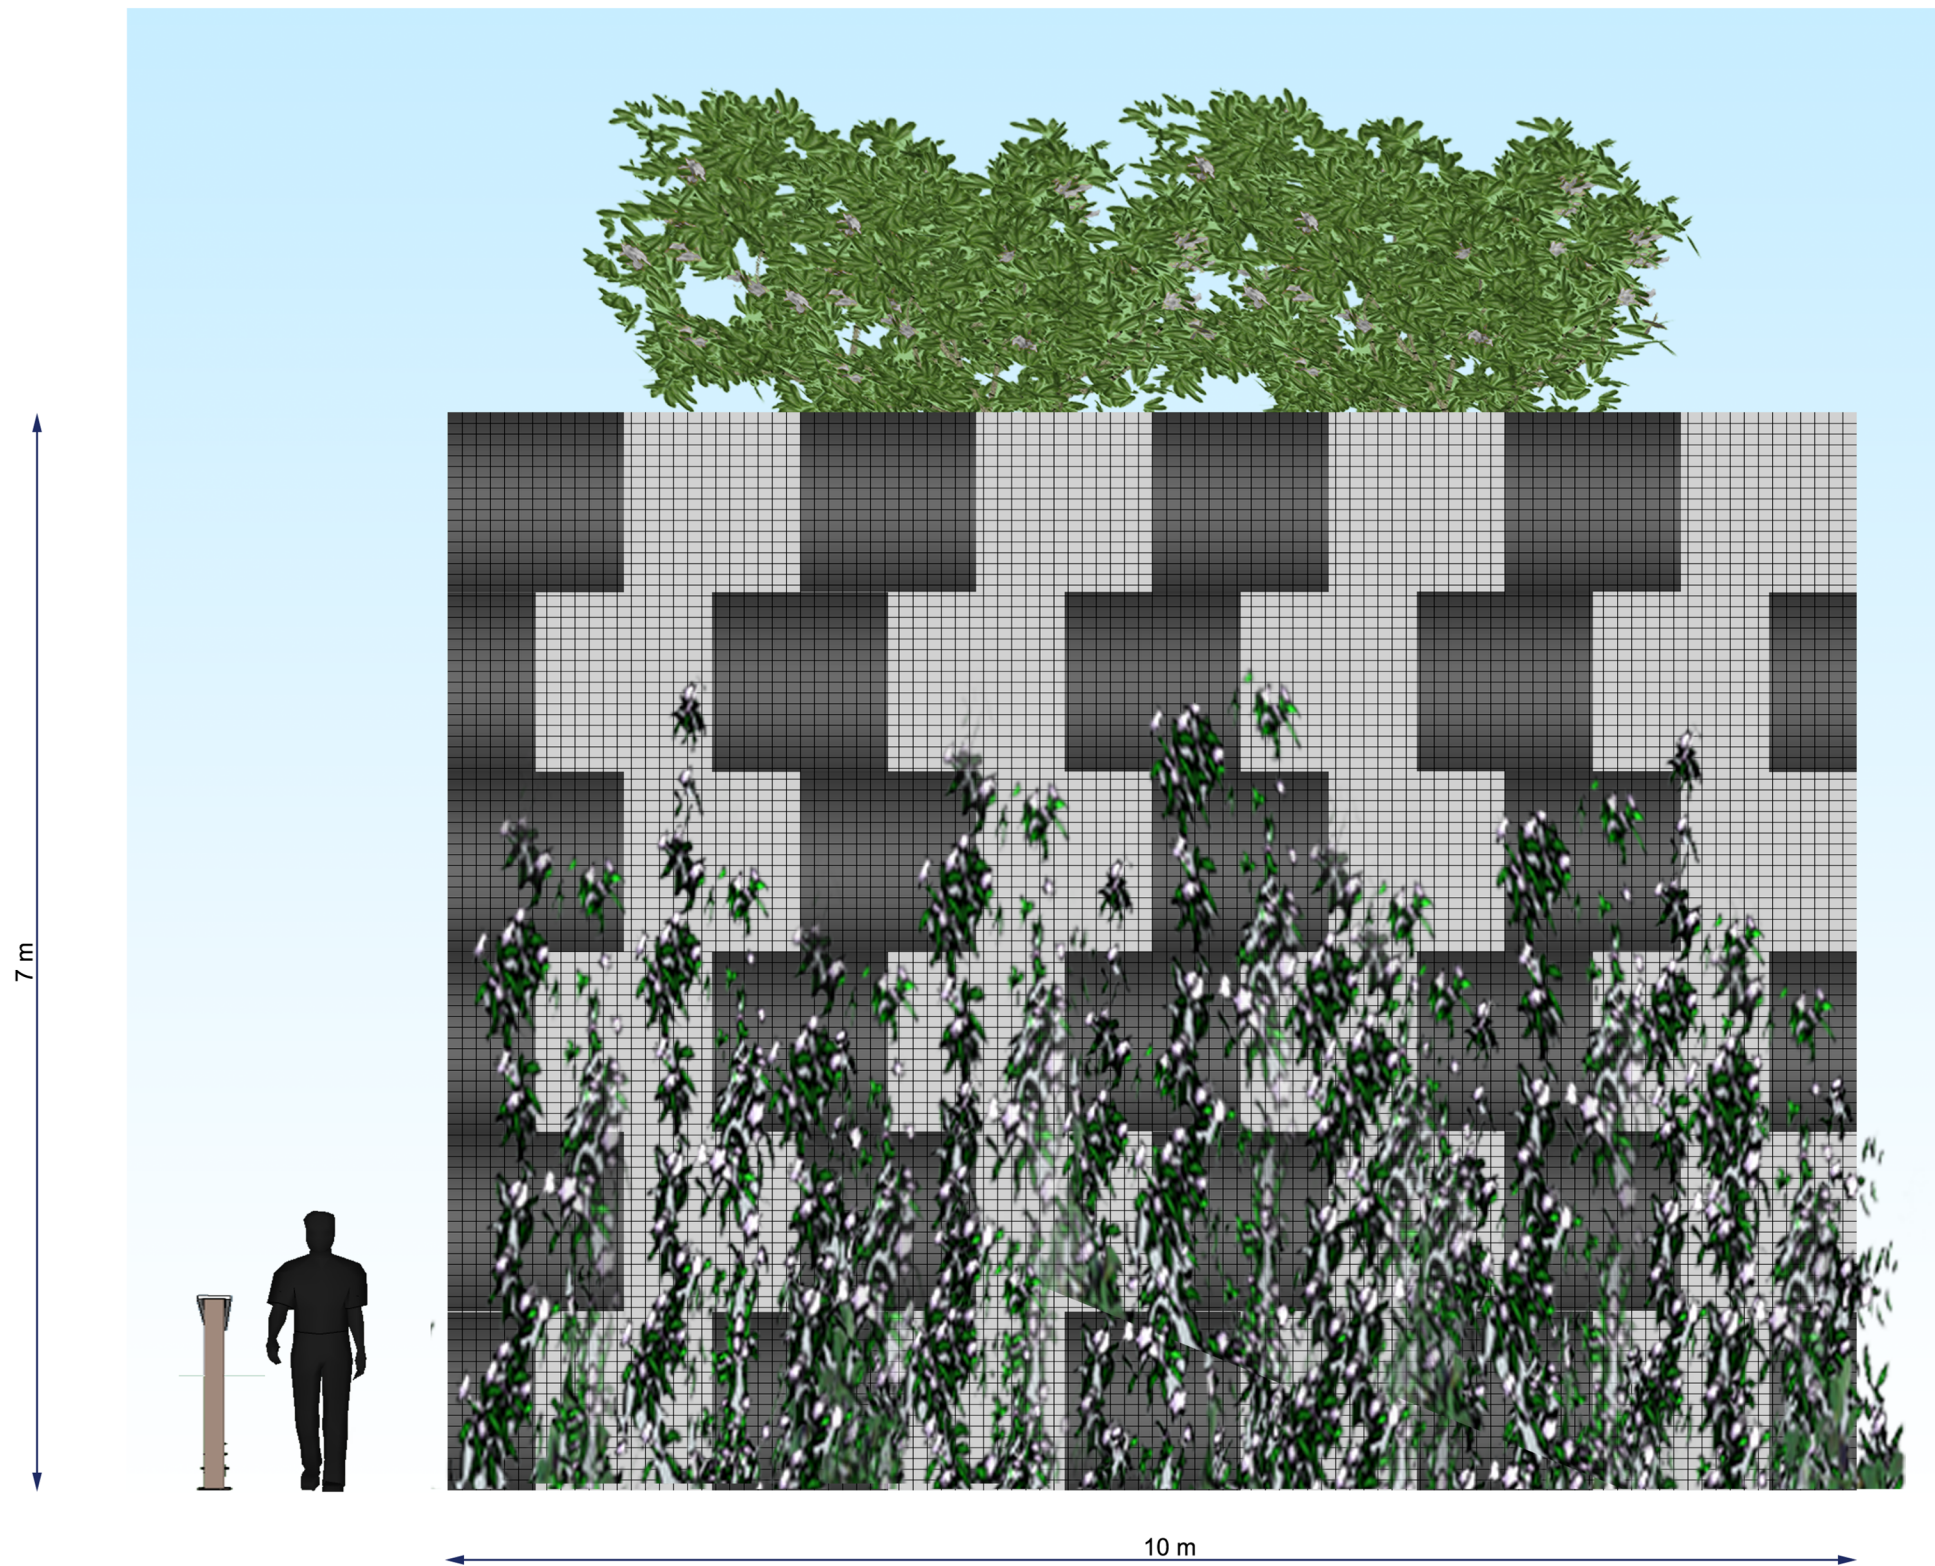

REV	DESCRIPTION	BY	DATE	CHKD	AUTH

Drainage Services Department
渠務署

工程管理部
PROJECT MANAGEMENT DIVISION



CE 06/2010 (DS)
IMPROVEMENT OF YUEN LONG TOWN NULLAH (TOWN CENTRE SECTION) -
INVESTIGATION
DWF PUMPING STATION
ELEVATION VIEW 2

DRAWING NO. FIGURE 9.7b		REVISION -	
SCALE: AS SHOWN		DATE: FEB 2014	
DESIGNED HTC	CHECKED WLC		



REV	DESCRIPTION	BY	DATE	CHKD	AUTH


Drainage Services Department
 渠務署
 工程管理部
 PROJECT MANAGEMENT DIVISION


BLACK & VEATCH
 Building a world of difference.®

CE 06/2010 (DS)
 IMPROVEMENT OF YUEN LONG TOWN NULLAH (TOWN CENTRE SECTION) -
 INVESTIGATION
DWF PUMPING STATION
ELEVATION VIEW 3

DRAWING NO.		REVISION	
FIGURE 9.7c		-	
SCALE:	DATE:		
AS SHOWN	JUN 2019		
DESIGNED	CHECKED		
WLL	DA		