



Existing Nullah Cross Section

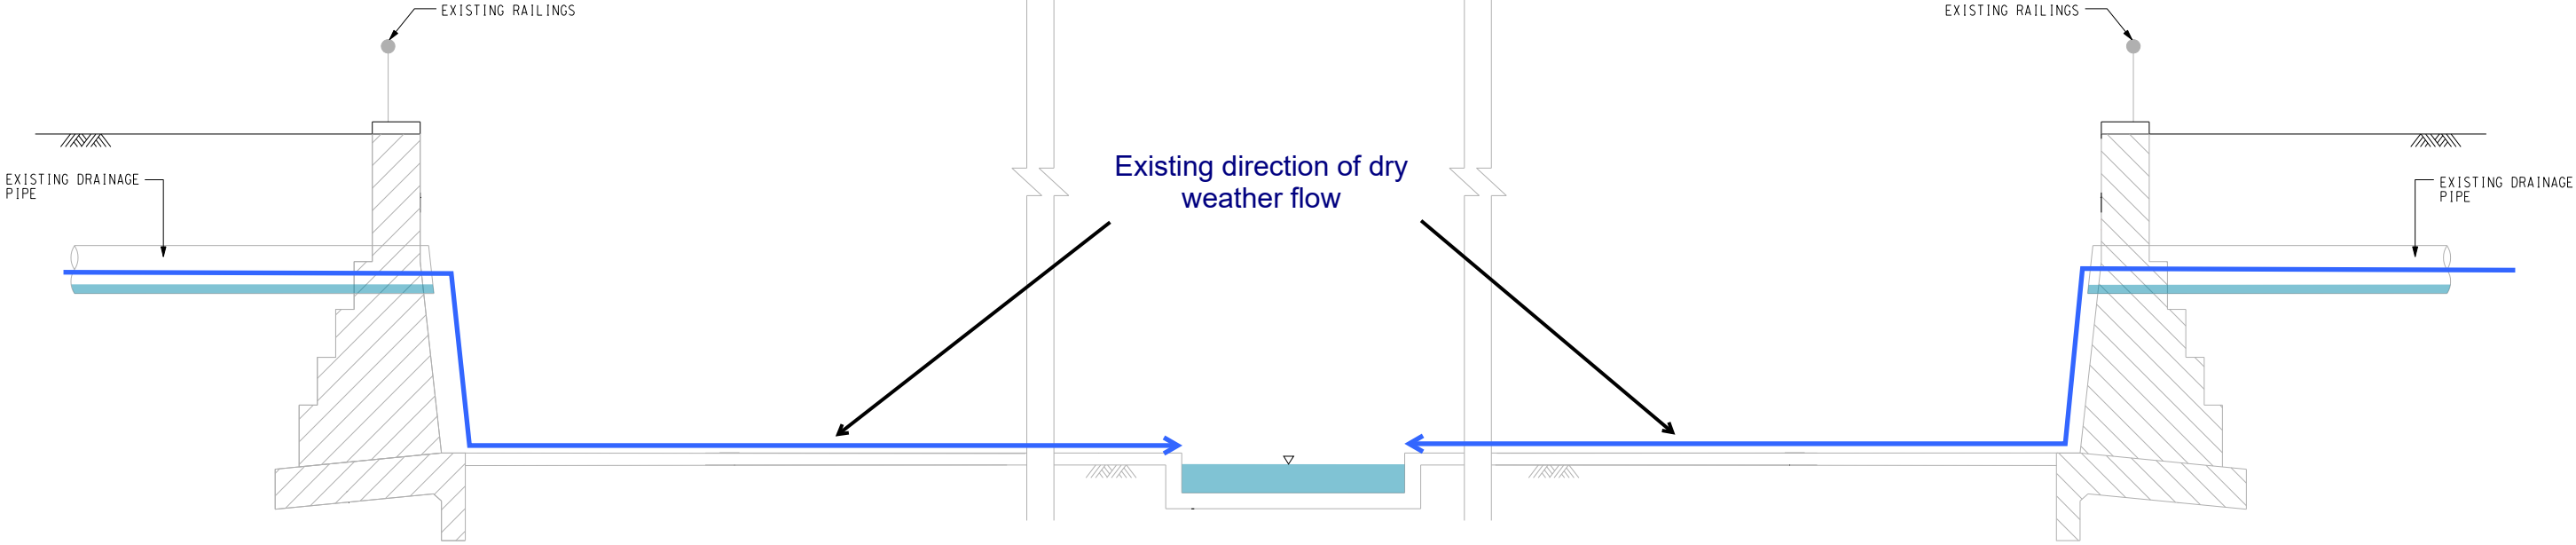

Proposed Nullah Cross Section

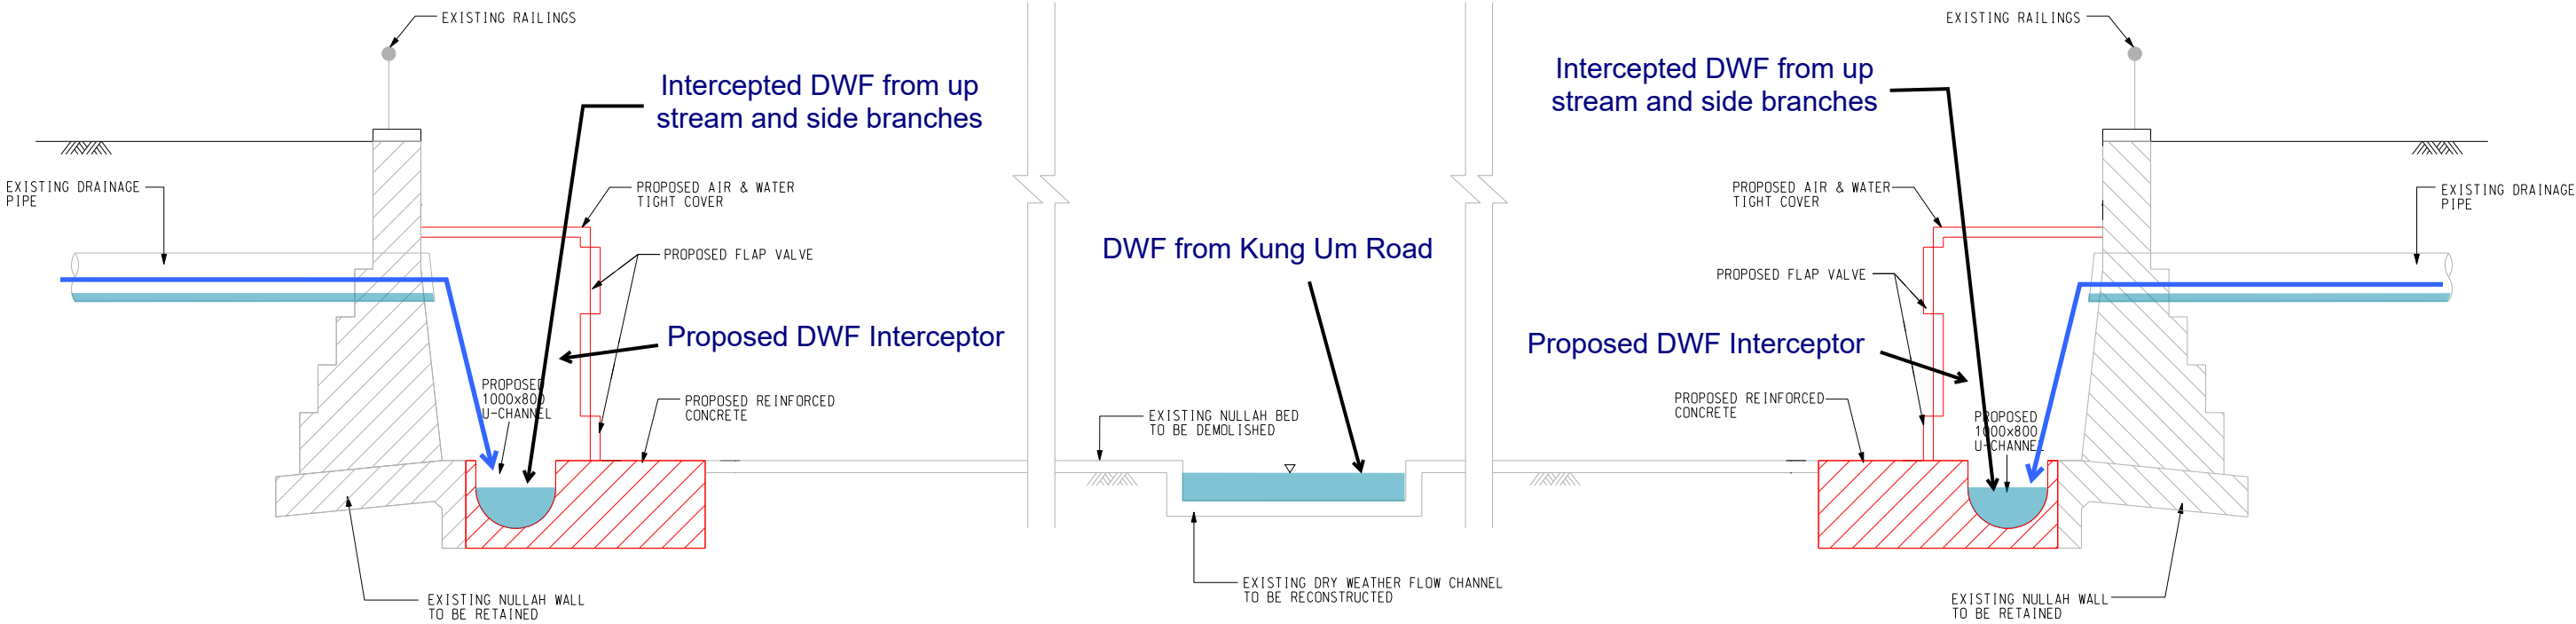

DRAWING NO. Figure 2.3		REVISION	
SCALE: NOT TO SCALE	DATE:		
DESIGNED	CHECKED		