


KEY PLAN (1:40000)

| LEGEND | | Proposed Mitigation Measures (MM) |
|------------------|------|--|
| | MM1 | Tree Protection and Preservation |
| | MM2 | Tree Transplanting – Recipient Site |
| | MM3 | Compensatory Planting and New Tree Planting – Planting Area |
| | MM4 | Roadside Greening |
| | MM5 | Screen Planting |
| | MM6 | Landscape Treatment on Man Made Slope/ Retaining Structure |
| | MM7 | Noise Barrier Treatments |
| (Not on figure*) | MM8 | Minimise Light Pollution and Glare – *Applicable throughout project site and works |
| | MM9 | Hoarding of Construction Works – Along works boundaries as required |
| | MM10 | Enhancement of Semi-natural Stream |
| | MM11 | Landscape Work & Green Roof for Infrastructure |
| | MM12 | Woodland Enhancement Planting with Ecological Enhancement |

*Mitigation Measure(s) (MM) does/ do not include in this plan is/are considered good practice throughout the Project

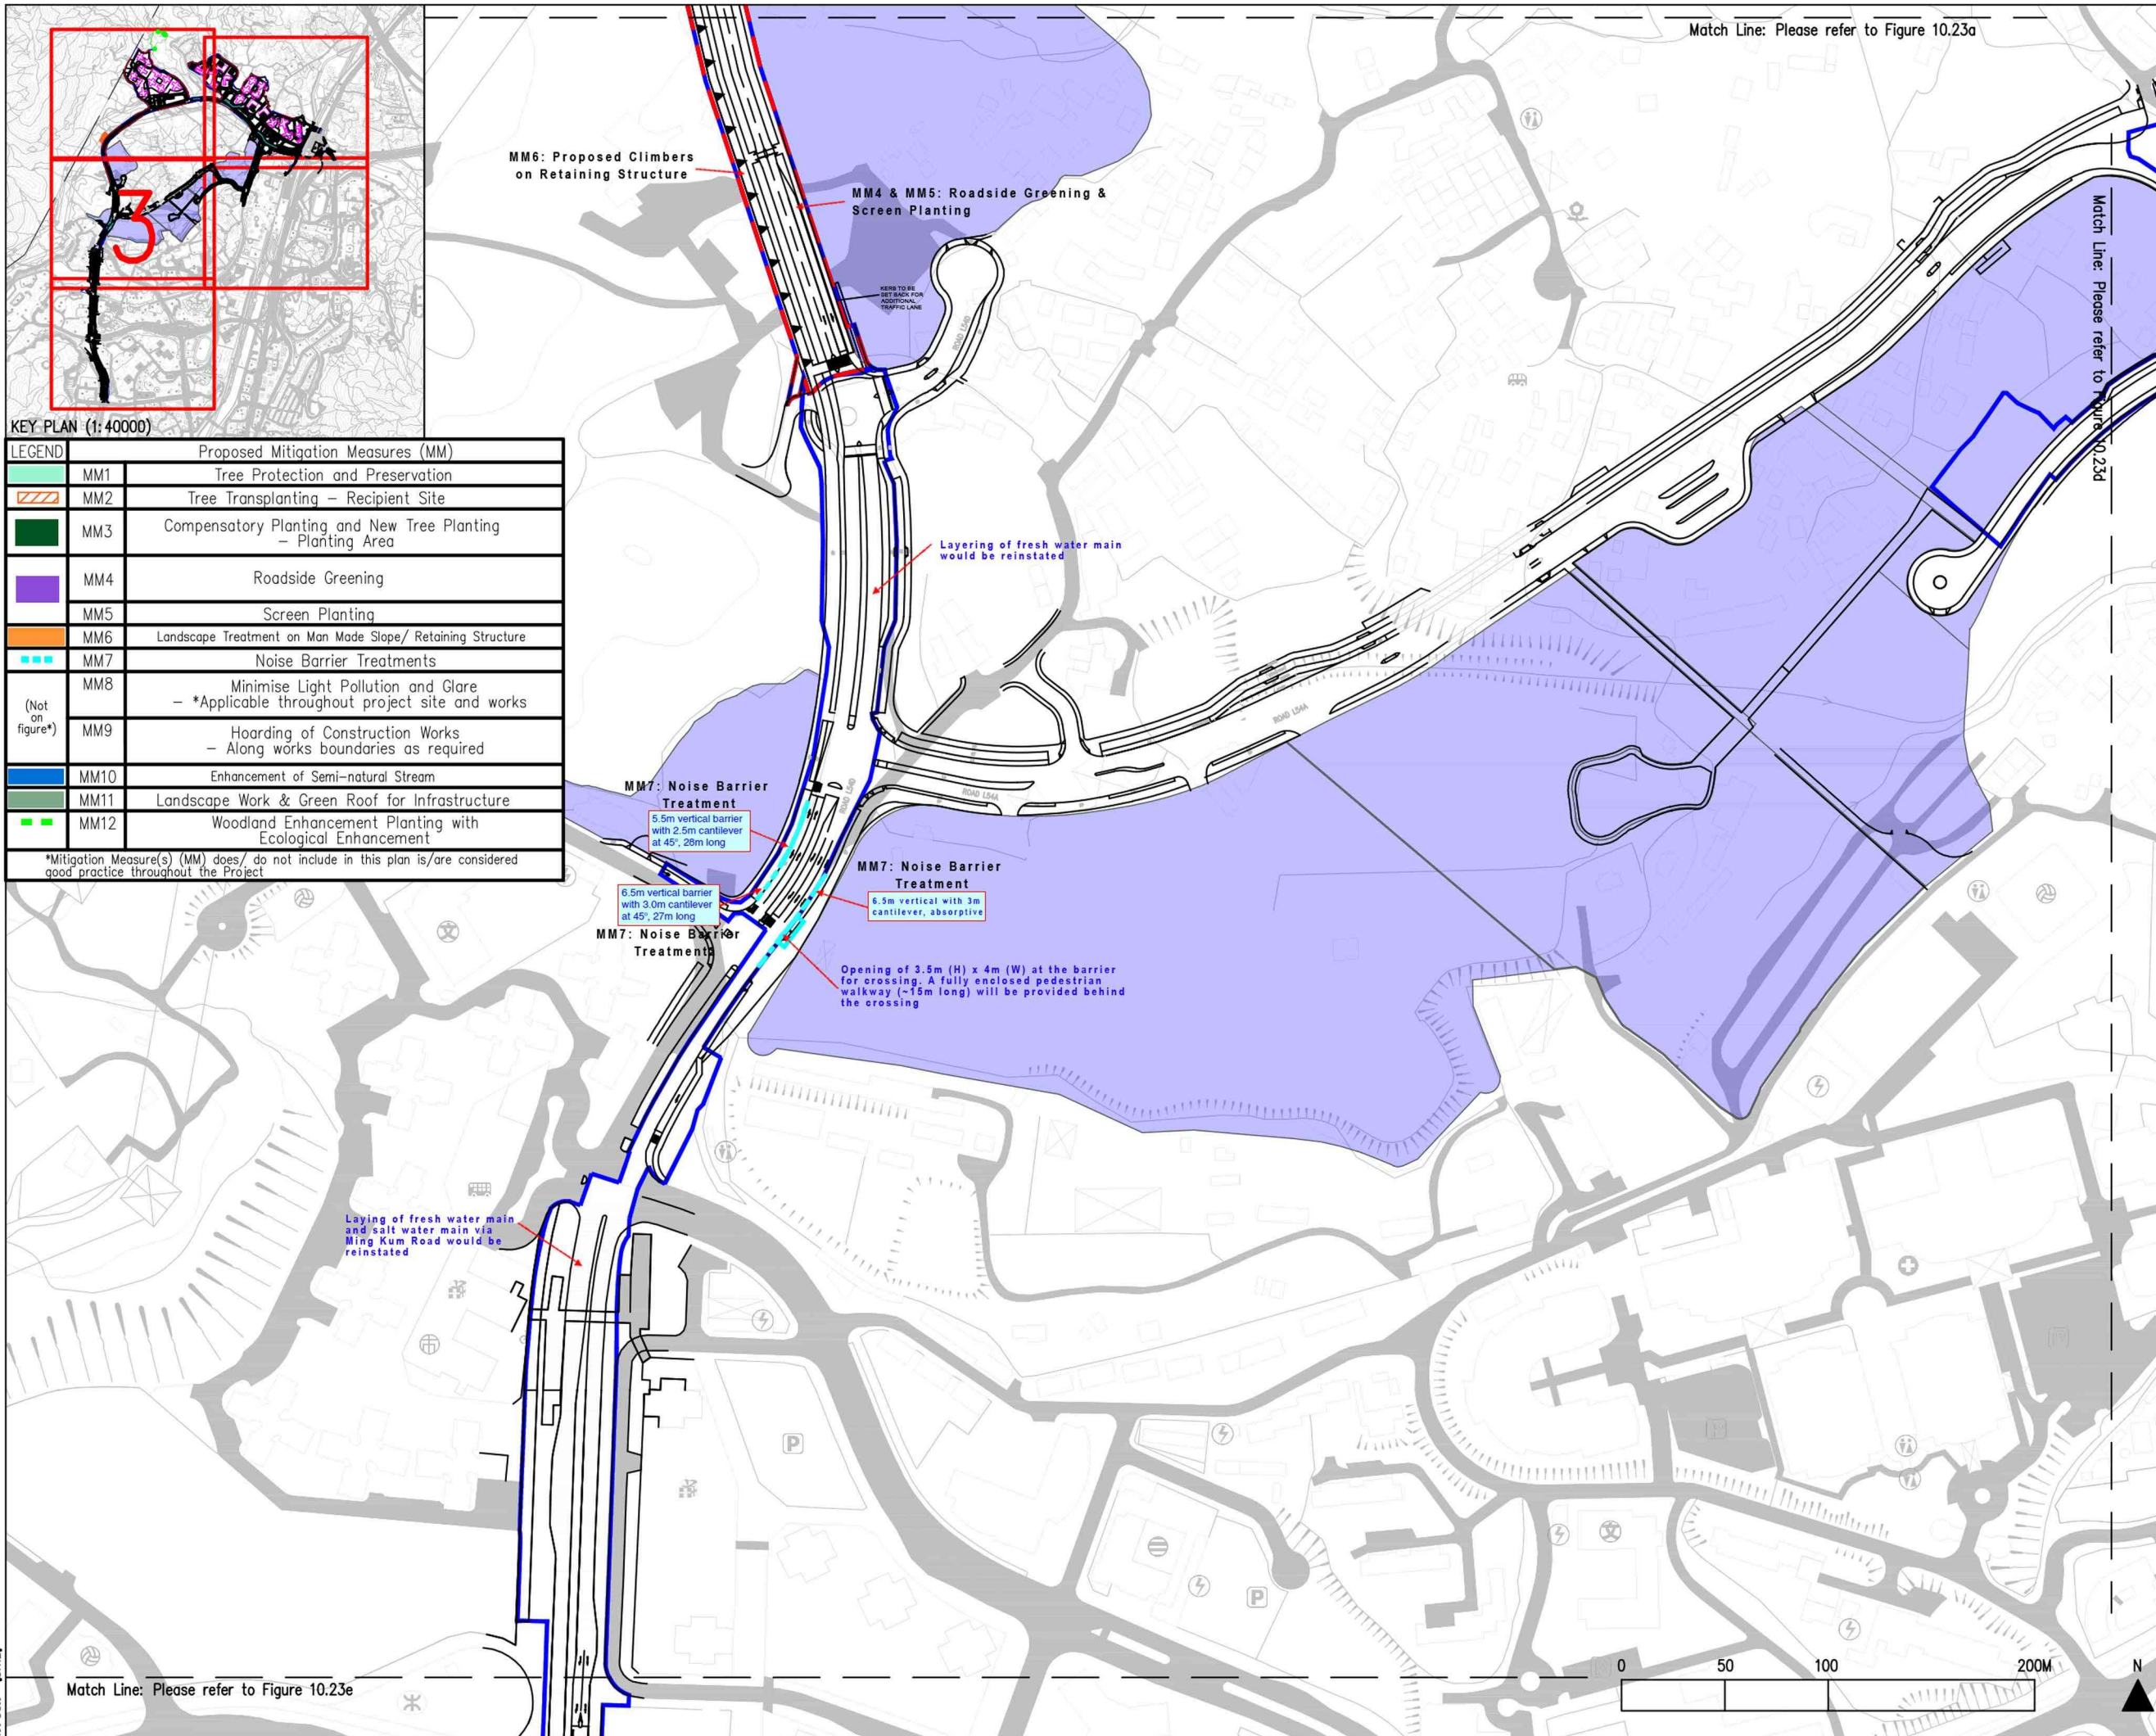

Match Line: Please refer to Figure 10.23a

© Copyright by Black & Veatch Hong Kong Limited

| Legend | |
|--------|--|
| | Proposed Development Area Boundary |
| | Project Site Boundary |
| | Interfacing Housing Sites Under Tuen Mun Area 54 |
| | Retained Tree of Large Size |
| | Retaining Structure |
| | Slope |
| | Tentative Open Space |
| | Architectural Treatment for Project Proposed Built Structure |

Note: The size of tree protection zone is indicative only, subject to the tree crown size

Remarks: The layout is for EIA purpose and subject to review and change

| Revision | Date | Description | Drawn | Checked |
|----------|------------|-------------|---------|---------|
| 00 | | Designed | Checked | Drawn |
| Initial | 07/07/2020 | Cardan Li | | |

Project title
 AGREEMENT NO. CE68/2017 (CE) SITE FORMATION AND INFRASTRUCTURAL WORKS FOR THE DEVELOPMENT AT SAN HING ROAD AND HONG PO ROAD, TUEN MUN – FEASIBILITY STUDY

Drawing title
 Landscape Mitigation Plan (Sheet 3 of 5)


| | |
|------------------------------|-------------------------|
| Drawing No. Figure 10.24c | Scale 1:3000 (in A3) |
|------------------------------|-------------------------|

土木工程拓展署
 CEDD Civil Engineering and Development Department

BLACK & VEATCH HONG KONG LIMITED
 博達工程顧問有限公司

Plot Date = \$DATE\$

Match Line: Please refer to Figure 10.23e

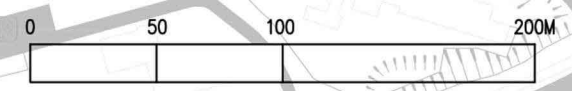

CAD Filename = \$FILE\$