


LEGEND:

- EXISTING GROUND LEVEL
- PROPOSED GROUND LEVEL
- EXISTING SEMI-NATURAL STREAM

Note:
The drawings are indicative only, subject to detail design in the design stage

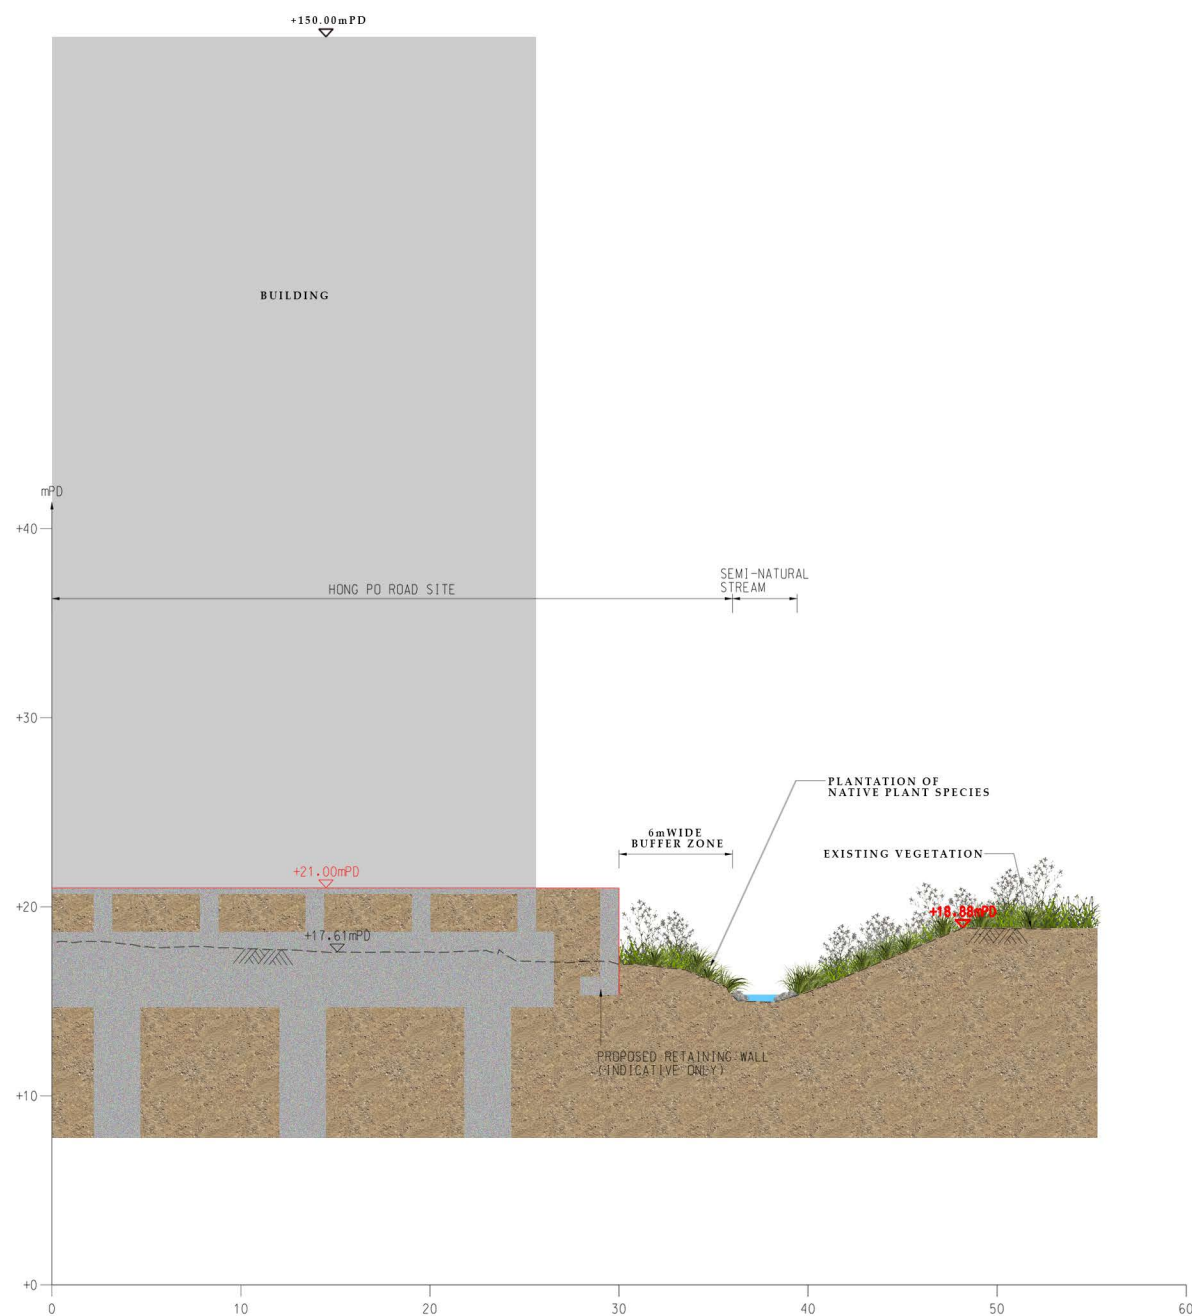

SECTION A-A
SCALE: A1 1 : 200
A3 1 : 400



Revision	Date	Description			Initial
		Designed	Checked	Drawn	
Initial	JLI	YLK	SZ	JW	
Date	09/19	09/19	09/19	09/19	

Approved

Project title
AGREEMENT NO. CE68/2017 (CE)
SITE FORMATION AND
INFRASTRUCTURAL WORKS FOR THE
DEVELOPMENT AT SAN HING ROAD
AND HONG PO ROAD, TUEN MUN -
FEASIBILITY STUDY

Drawing title
**Typical Section for
Enhancement of
Semi-natural Stream**

Drawing No. Figure 10.28	Scale 1 : 200 (A1) 1 : 400 (A3)
------------------------------------	---------------------------------------

土木工程拓展署
CEDD Civil Engineering and
Development Department


BLACK & VEATCH HONG KONG LIMITED
博威工程顧問有限公司