








- LEGEND:
-  PROJECT SITE BOUNDARY
 -  PROPOSED DEVELOPMENT AREA BOUNDARY
 -  PROPOSED JUNCTION IMPROVEMENT
 -  TUEN MUN AREA 54 ROAD ALIGNMENT
 -  EXISTING NOISE SENSITIVE RECEIVER
 -  PLANNED NOISE SENSITIVE RECEIVER (OUTSIDE PDA)
 -  PLANNED NOISE SENSITIVE RECEIVER (WITHIN PDA)

NOTE:
THE LAYOUT IS FOR EIA PURPOSE AND SUBJECT TO REVIEW AND CHANGE.
THE REST OF THE NSRS ARE NOT INDICATED SINCE THEY ARE FAR FROM THE NOISE SOURCE.

Revision	Date		Description		Initial	
	Designed	Checked	Drawn	Checked	Initial	Checked
Initial					KL	KY
Date					08/20	08/20

Approved


Project title
AGREEMENT NO. CE68/2017 (CE)
SITE FORMATION AND
INFRASTRUCTURAL WORKS FOR THE
DEVELOPMENT AT SAN HING ROAD
AND HONG PO ROAD, TUEN MUN -
FEASIBILITY STUDY

Drawing title
LOCATION OF RELEVANT NOISE SENSITIVE
RECEIVERS FOR ROAD TRAFFIC NOISE
ASSESSMENT (SHEET 1 OF 2)

Drawing No. Scale
FIGURE 5.6

土木工程拓展署
CEDD Civil Engineering and
Development Department


BLACK & VEATCH HONG KONG LIMITED
博威工程顧問有限公司

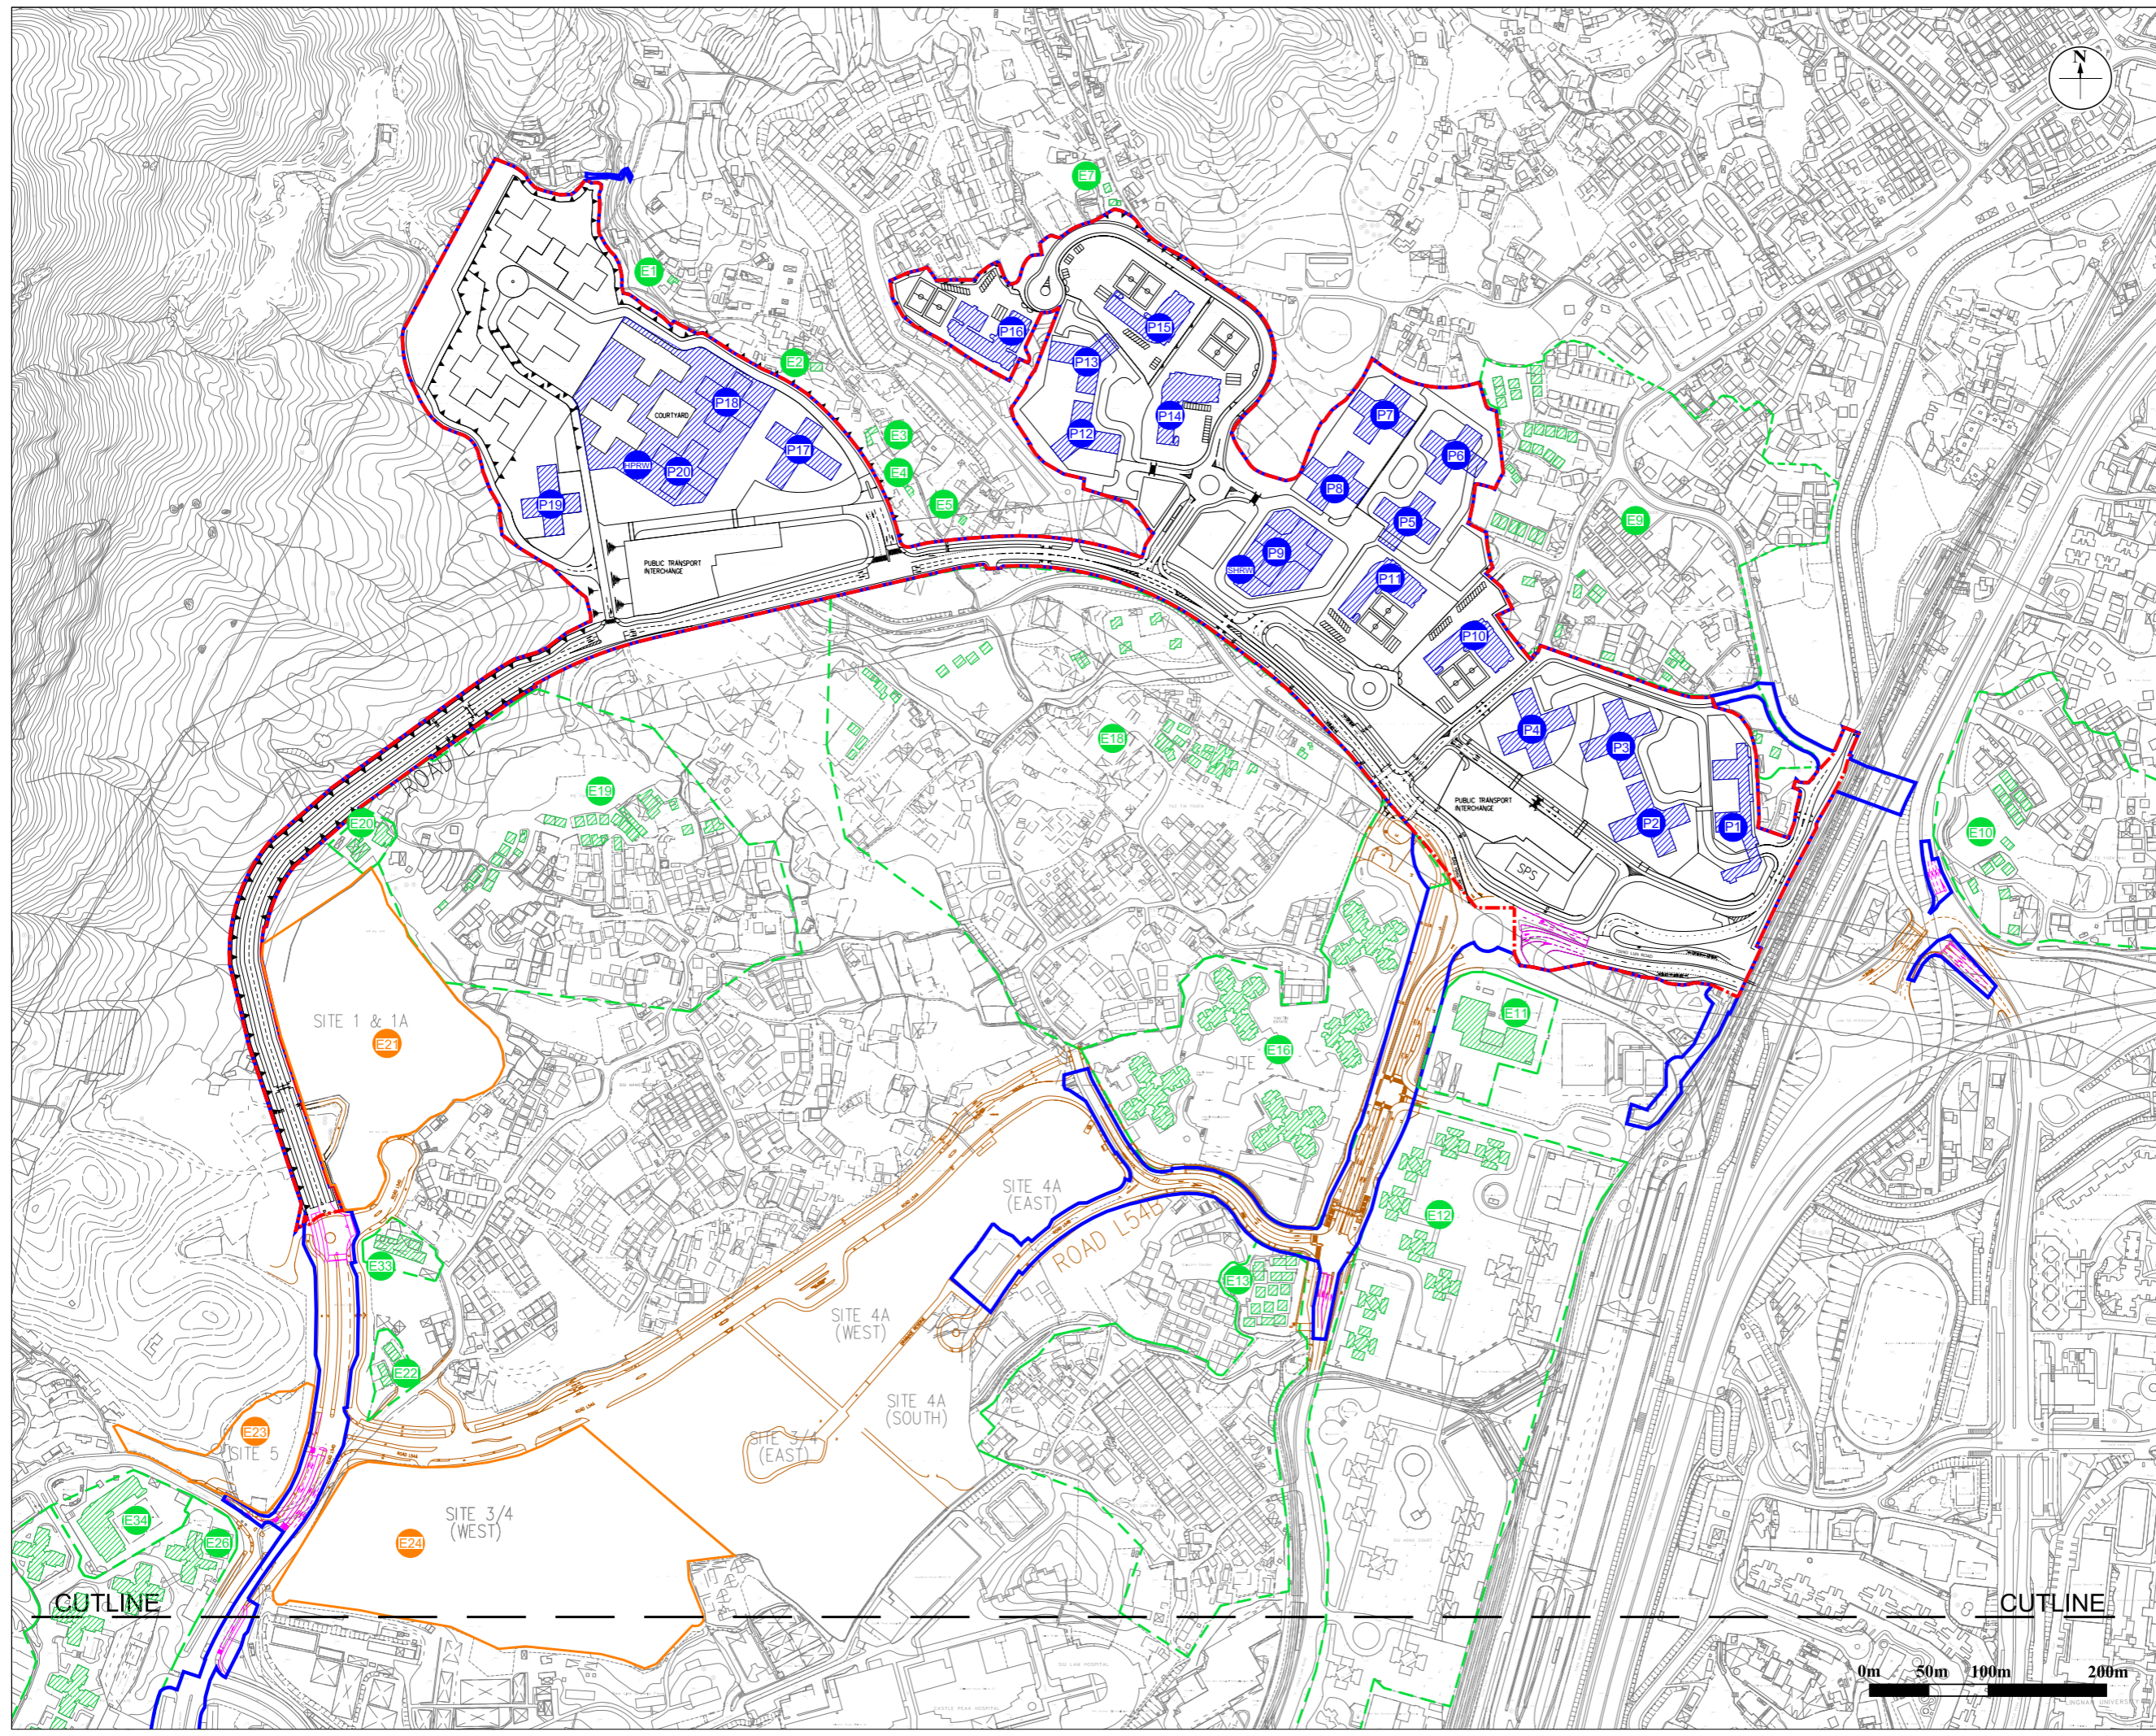

CUTLINE

CUTLINE