

- LEGEND:**
- PROJECT SITE BOUNDARY
 - ASSESSMENT AREA FOR WATER QUALITY (500m)
 - POND
 - NATURAL STREAM
 - SEMI-NATURAL STREAM
 - DRAINAGE CHANNEL
 - ▨ EXISTING BOX CULVERT
 - ▨ POTENTIAL WATER ABSTRACTION FOR IRRIGATION

- SPECIES OF CONSERVATION INTEREST:**
- CRYPTOPOTAMON ANACOLUTION
 - SOMANNIATHELPHUSA ZANKLON

| Revision | Date | | Description | | Initial | |
|----------|----------|---------|-------------|---------|---------|-------|
| | Designed | Checked | Drawn | Checked | KL | KY |
| Initial | | | | | KL | KY |
| Date | | | | | 09/20 | 09/20 |

Approved


Project title
 AGREEMENT NO. CE68/2017 (CE)
 SITE FORMATION AND
 INFRASTRUCTURAL WORKS FOR THE
 DEVELOPMENT AT SAN HING ROAD
 AND HONG PO ROAD, TUEN MUN -
 FEASIBILITY STUDY

Drawing title
 WATER SENSITIVE RECEIVERS (SHEET 1 OF 2)

Drawing No. **FIGURE 6.1** Scale

土木工程拓展署
CEDD Civil Engineering and
 Development Department


BLACK & VEATCH HONG KONG LIMITED
 博威工程顧問有限公司

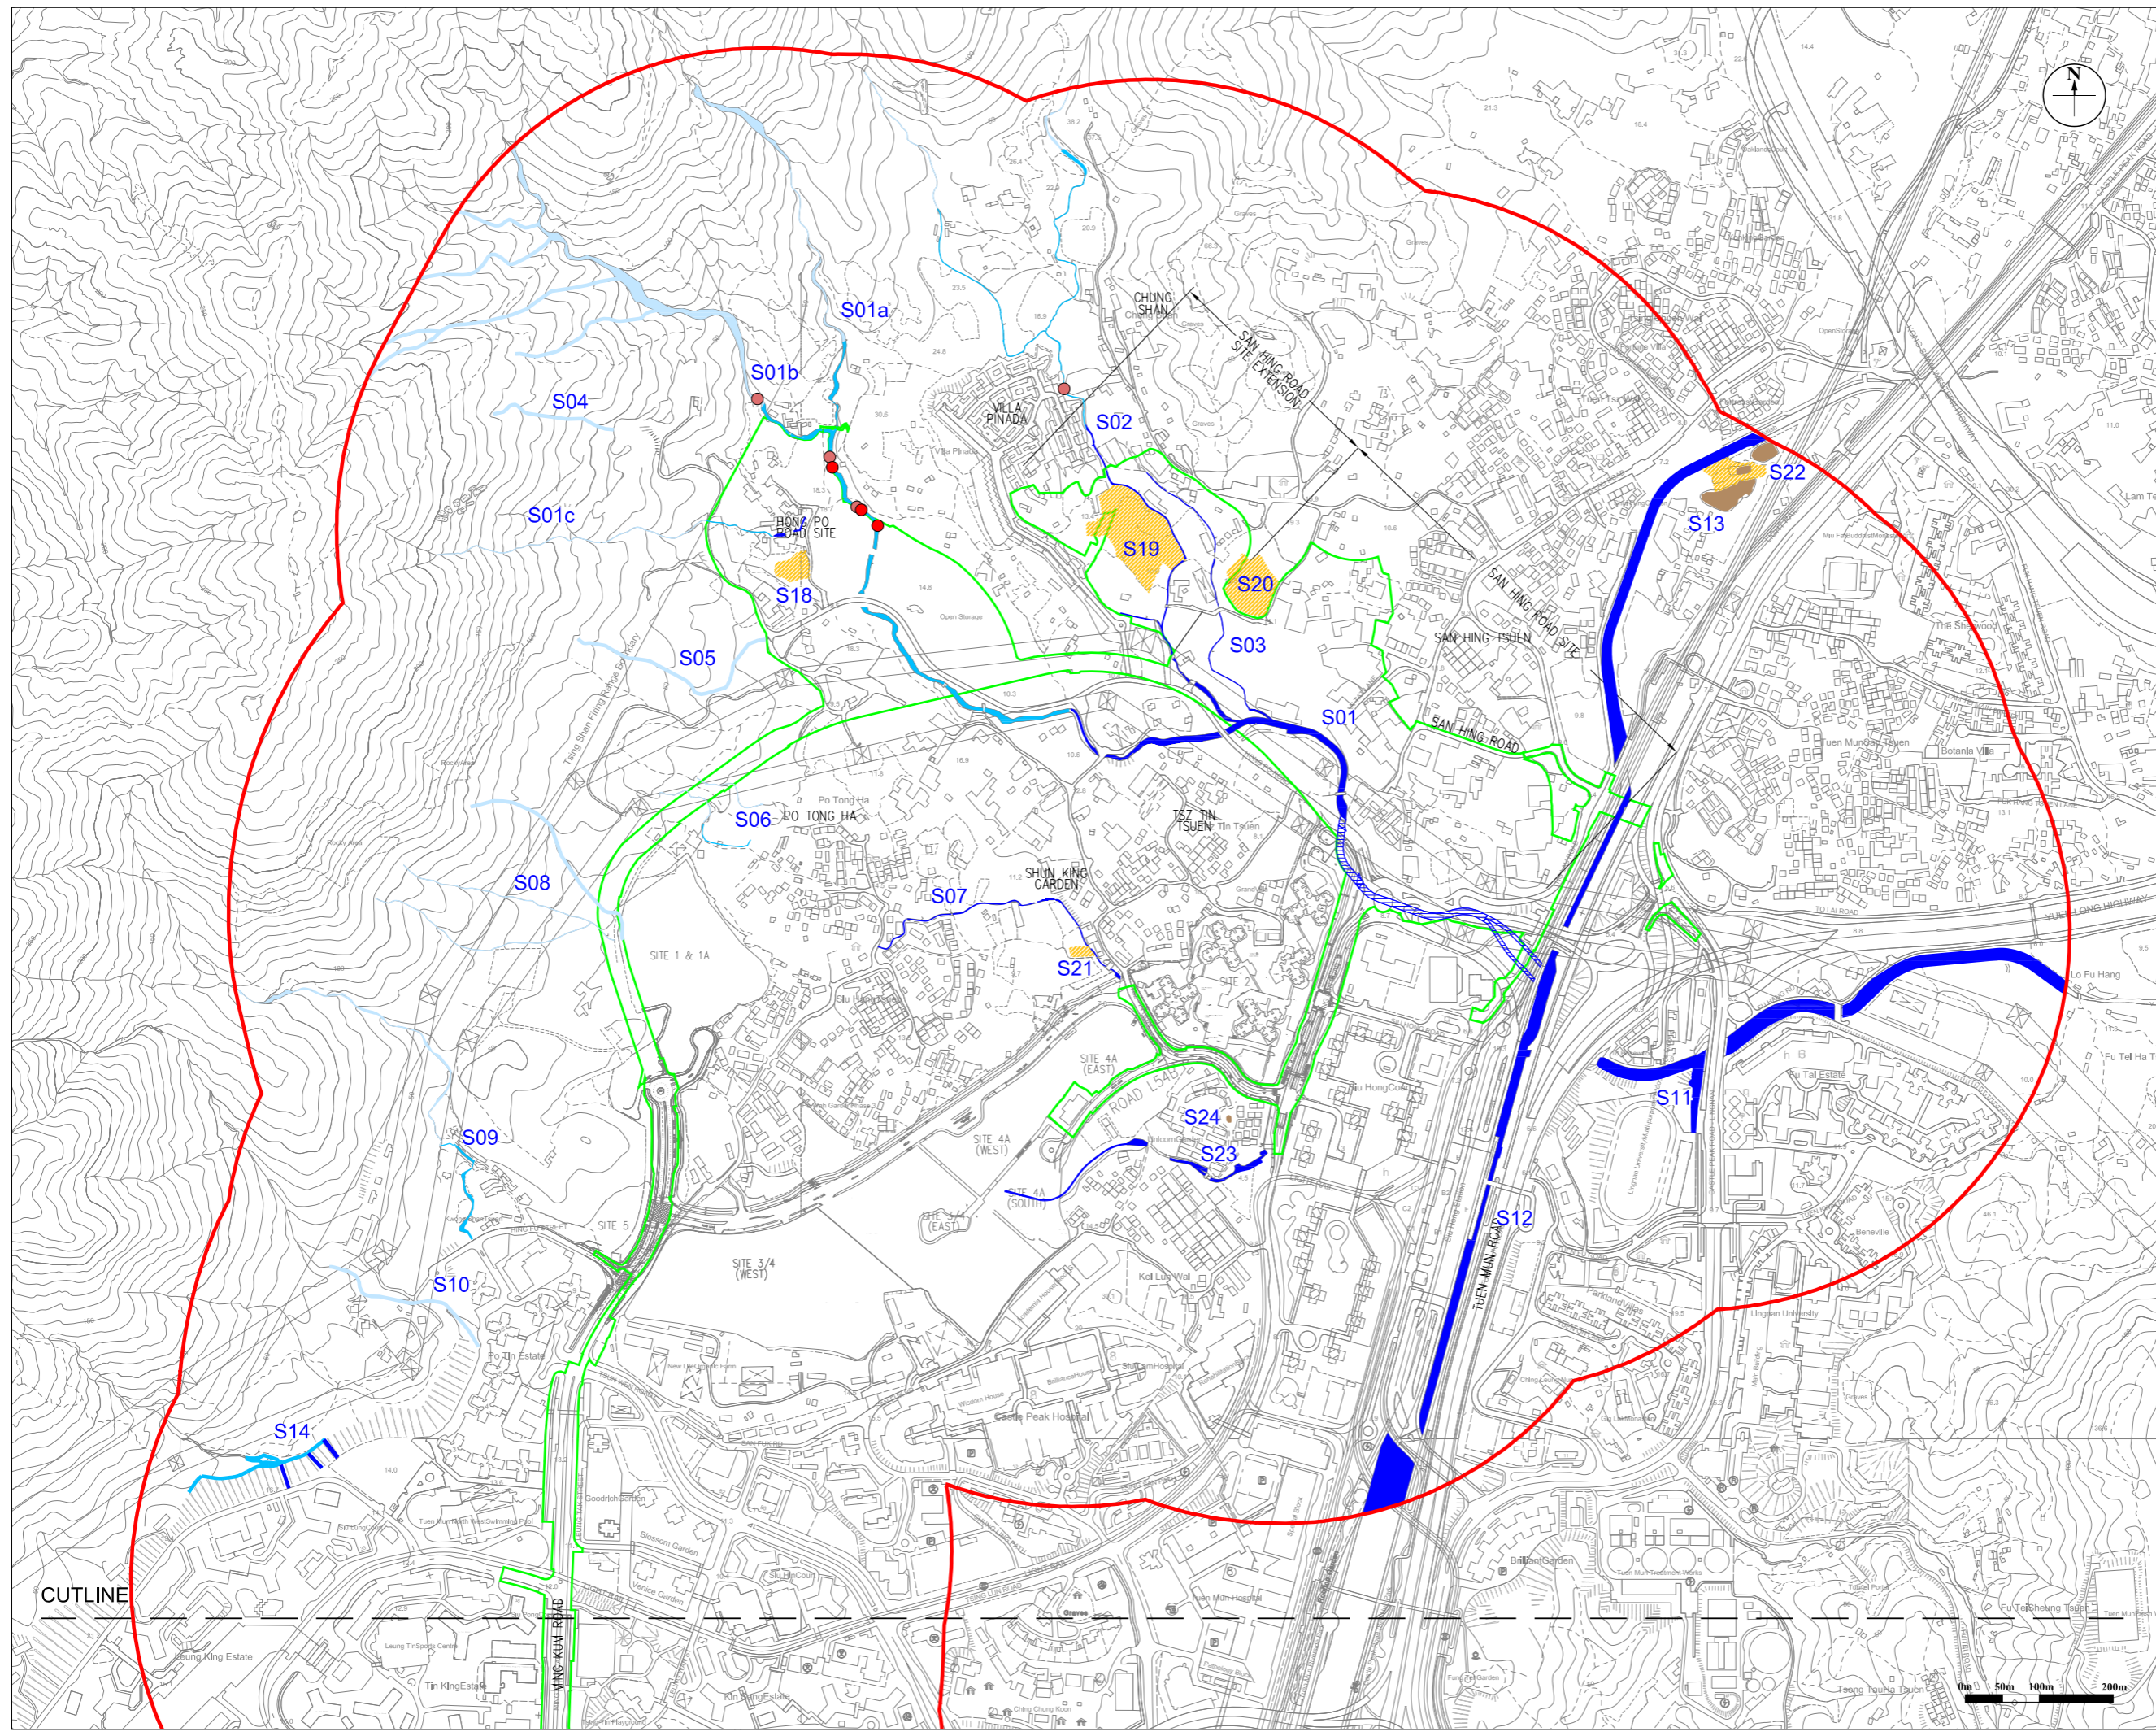

CUTLINE