


- LEGEND:**
- PROJECT SITE BOUNDARY
 - ASSESSMENT AREA FOR WATER QUALITY (500m)
 - POND
 - NATURAL STREAM
 - SEMI-NATURAL STREAM
 - DRAINAGE CHANNEL
 - ▨ EXISTING BOX CULVERT
 - PROJECT SPECIFIC WATER QUALITY MONITORING STATION
- SPECIES OF CONSERVATION INTEREST:**
- CRYPTOPOTAMON ANACOLUTHON
 - SOMANNIHELPHUSA ZANKLON

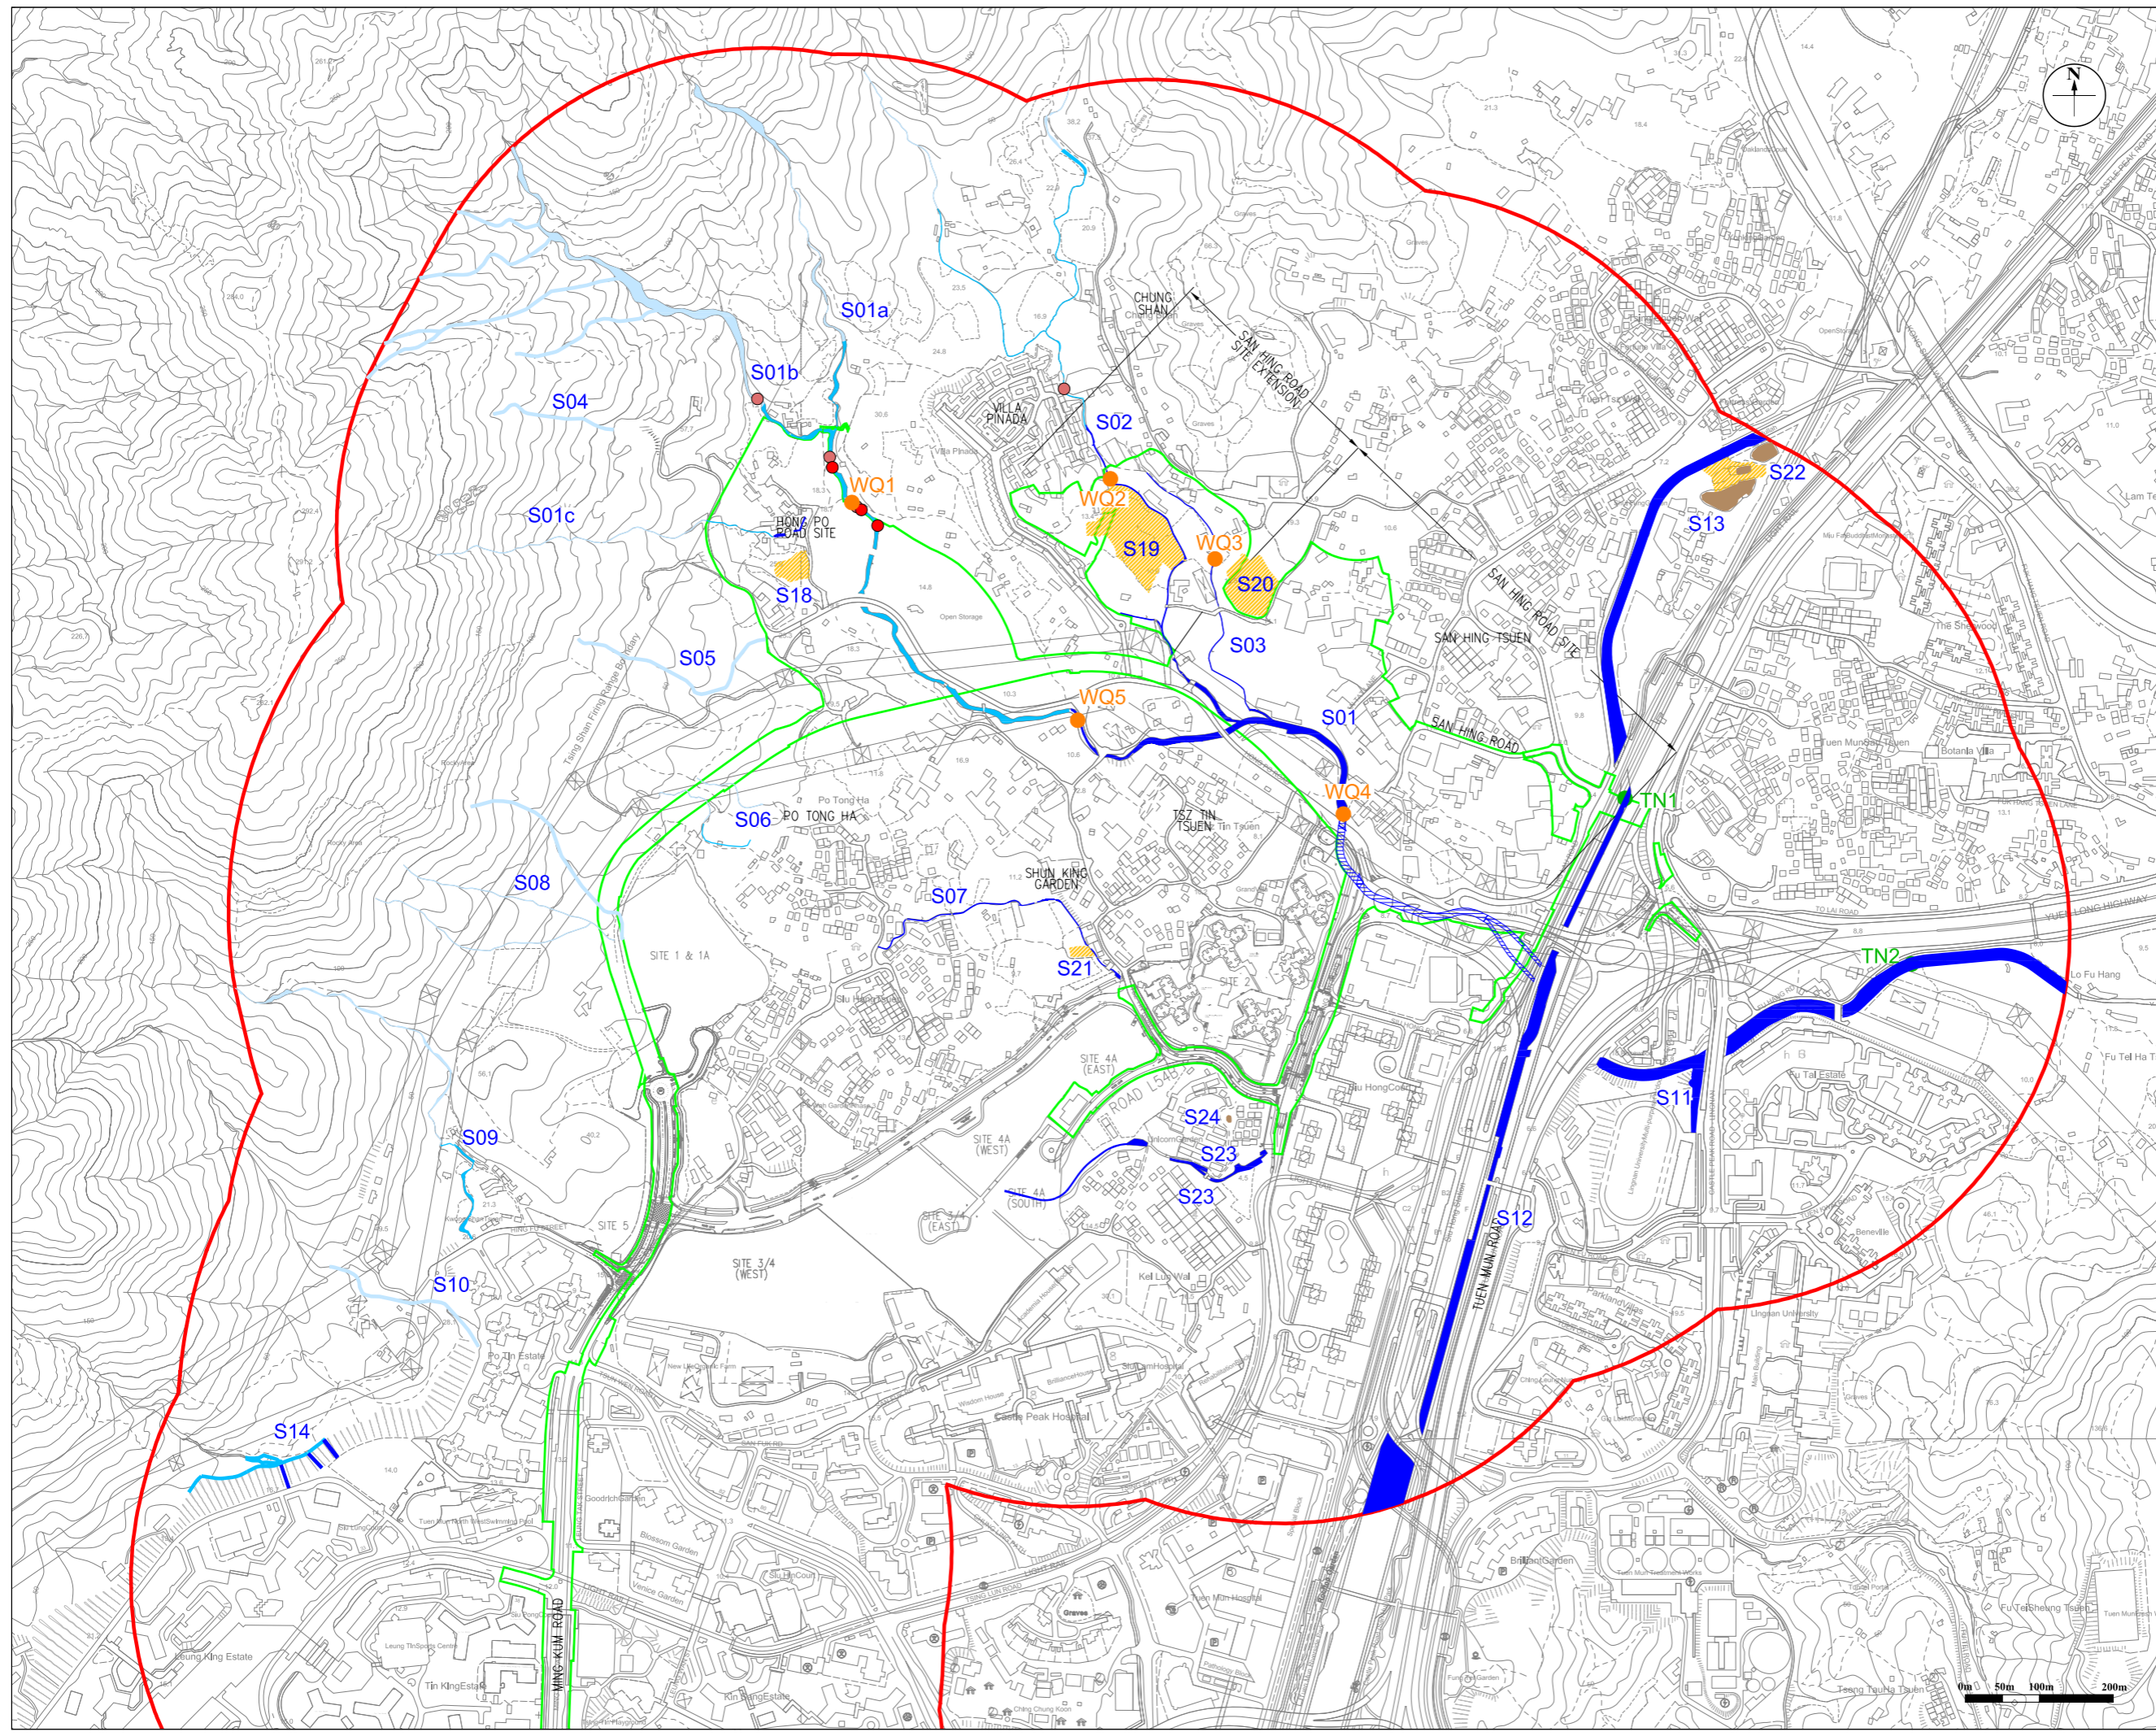

Revision	Date		Description		Initial	
	Designed	Checked	Drawn	Checked	Initial	Checked
Initial					KL	KY
Date					09/20	09/20

Approved

Project title
 AGREEMENT NO. CE68/2017 (CE)
 SITE FORMATION AND
 INFRASTRUCTURAL WORKS FOR THE
 DEVELOPMENT AT SAN HING ROAD
 AND HONG PO ROAD, TUEN MUN -
 FEASIBILITY STUDY

Drawing title
 PROJECT SPECIFIC WATER QUALITY
 MONITORING STATIONS

Drawing No. Scale
 FIGURE 6.3

土木工程拓展署
CEDD Civil Engineering and
 Development Department


 BLACK & VEATCH HONG KONG LIMITED
 博威工程顧問有限公司

