


## **APPENDIX 4.1 Construction Programme and Phasing**





LEGEND:

- PROPOSED DEVELOPMENT AREA BOUNDARY
- DUST EMISSION SOURCE

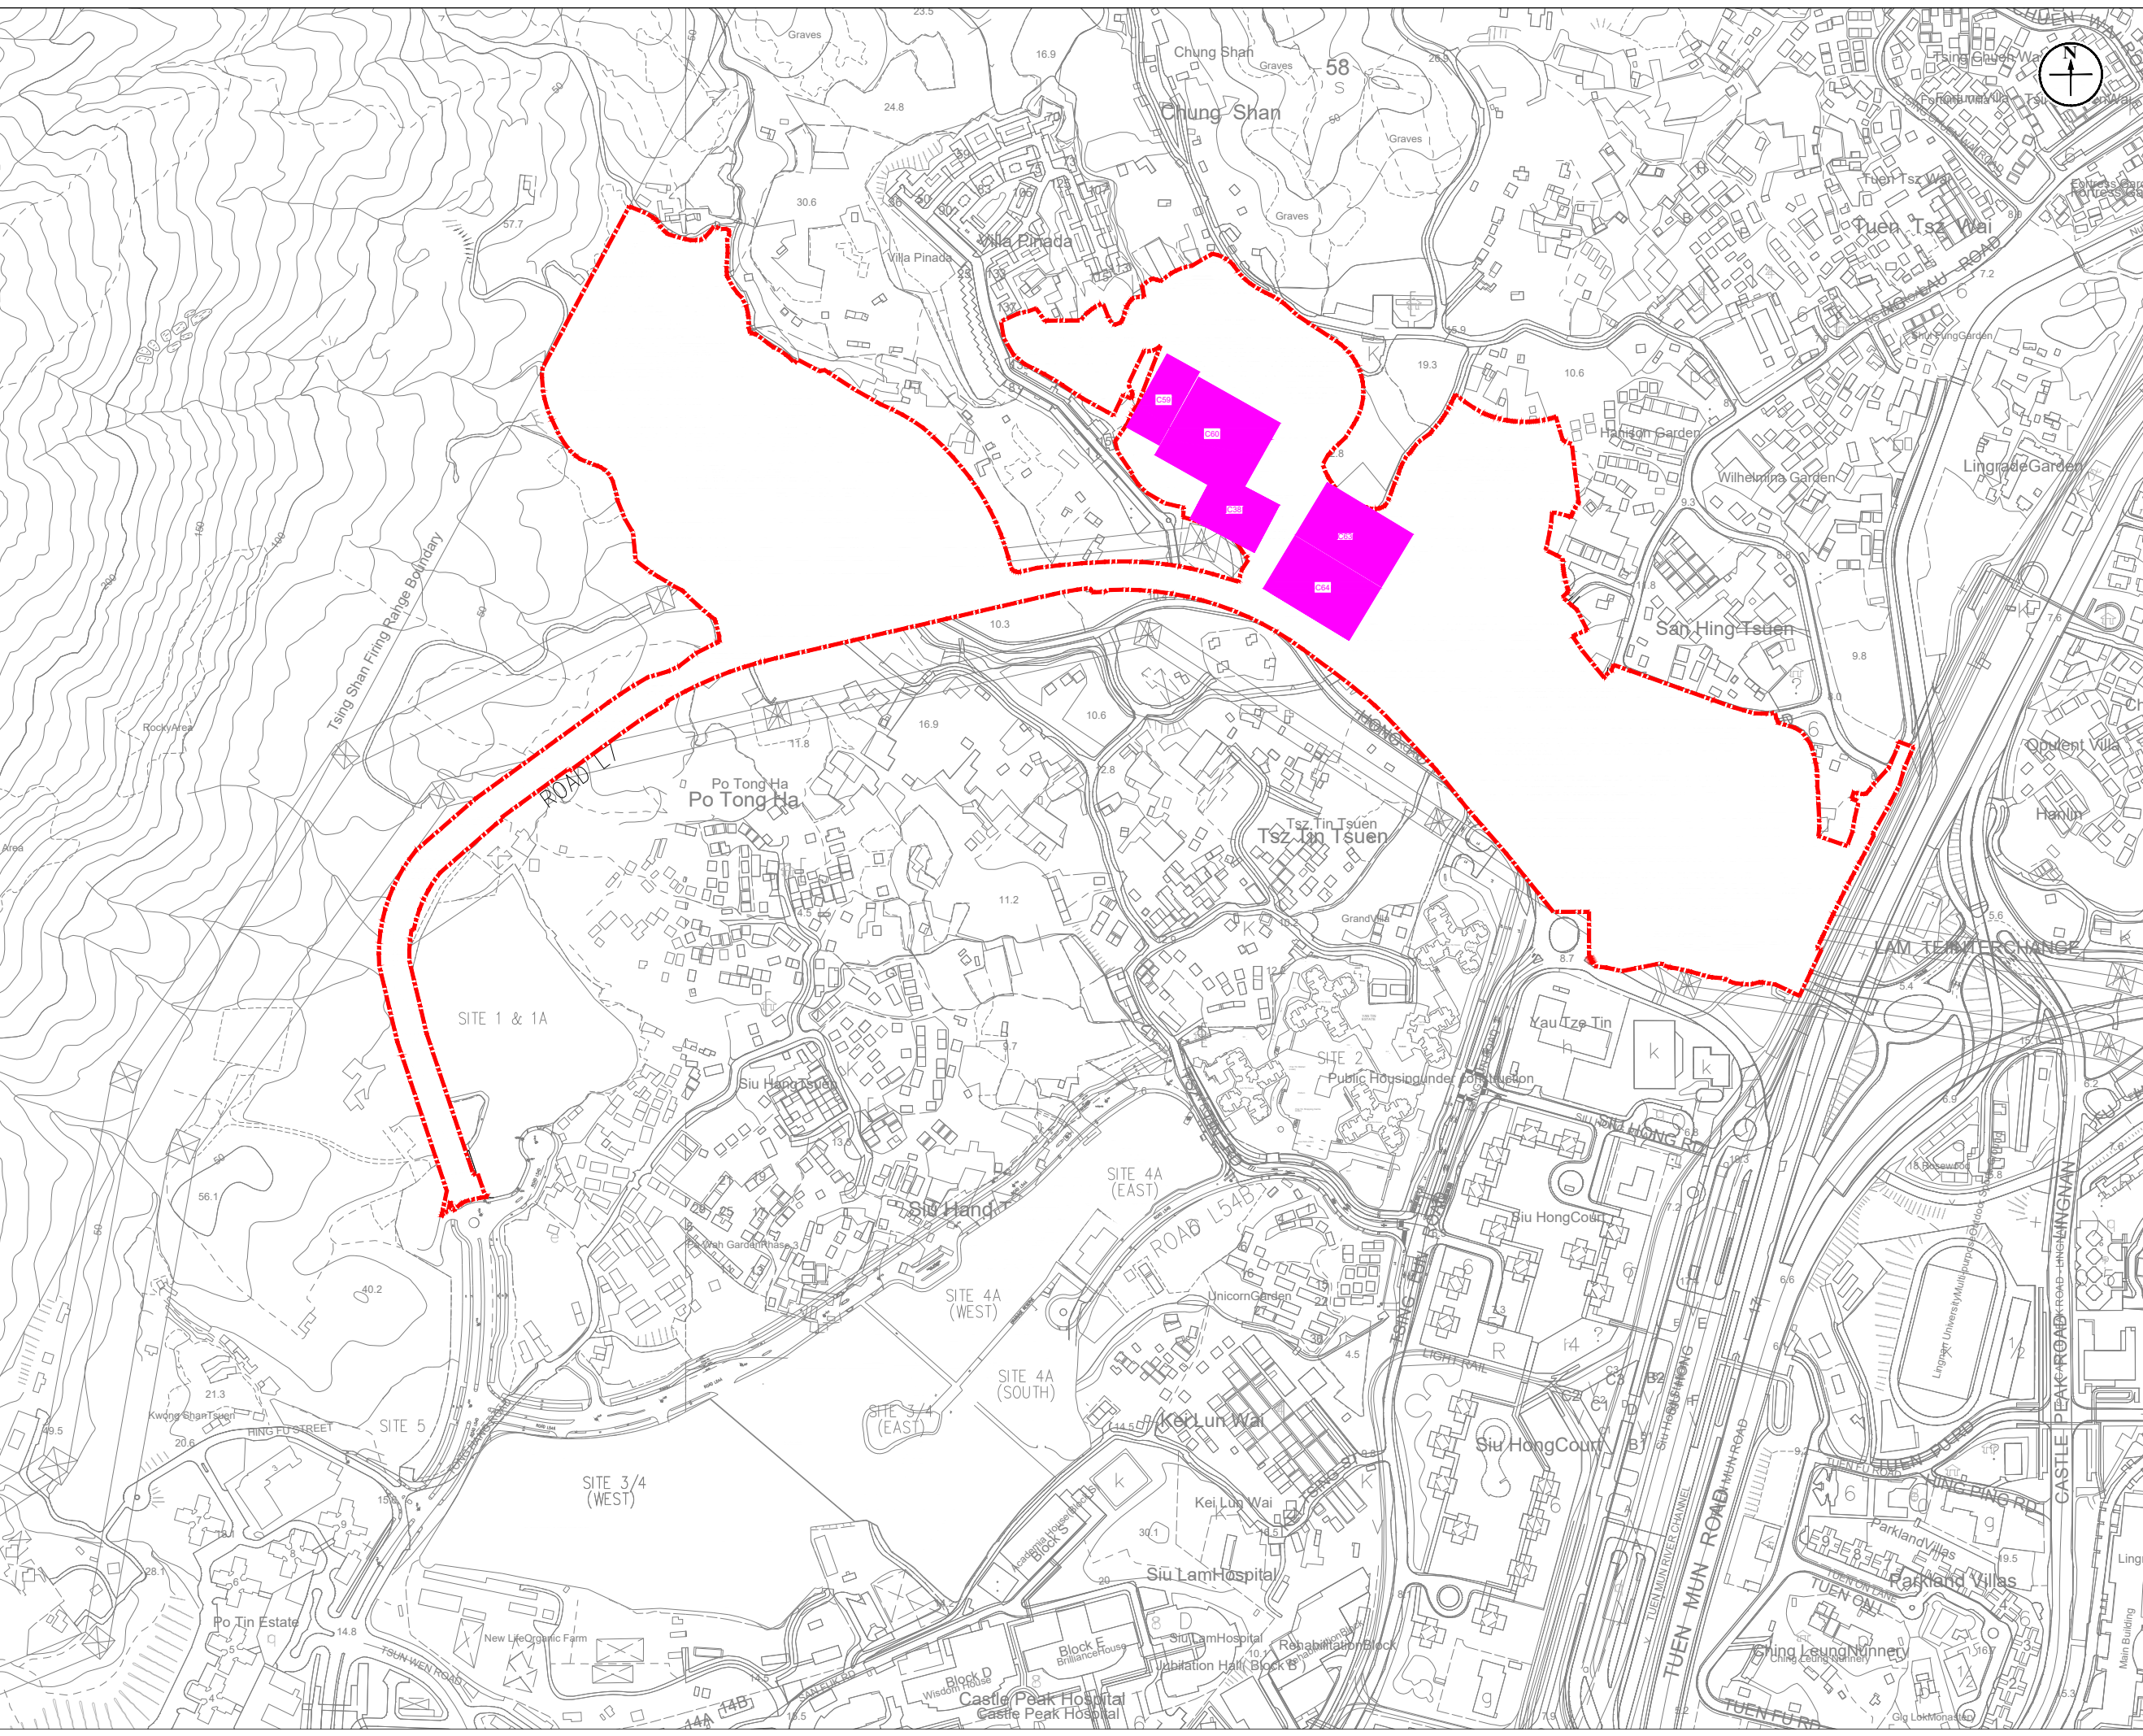

Revision	Date		Description		Initial	
	Designed	Checked	Drawn	Checked		
Initial			SM		KY	
Date			03/20		03/20	

Approved

Project title  
 AGREEMENT NO. CE68/2017 (CE)  
 SITE FORMATION AND  
 INFRASTRUCTURAL WORKS FOR THE  
 DEVELOPMENT AT SAN HING ROAD  
 AND HONG PO ROAD, TUEN MUN -  
 FEASIBILITY STUDY


Drawing title  
 CONSTRUCTION PHASE 1  
 (APR 2025 TO MAR 2026)

Drawing No. APPENDIX 4.3  
 Scale



LEGEND:

- PROPOSED DEVELOPMENT AREA BOUNDARY
- DUST EMISSION SOURCE

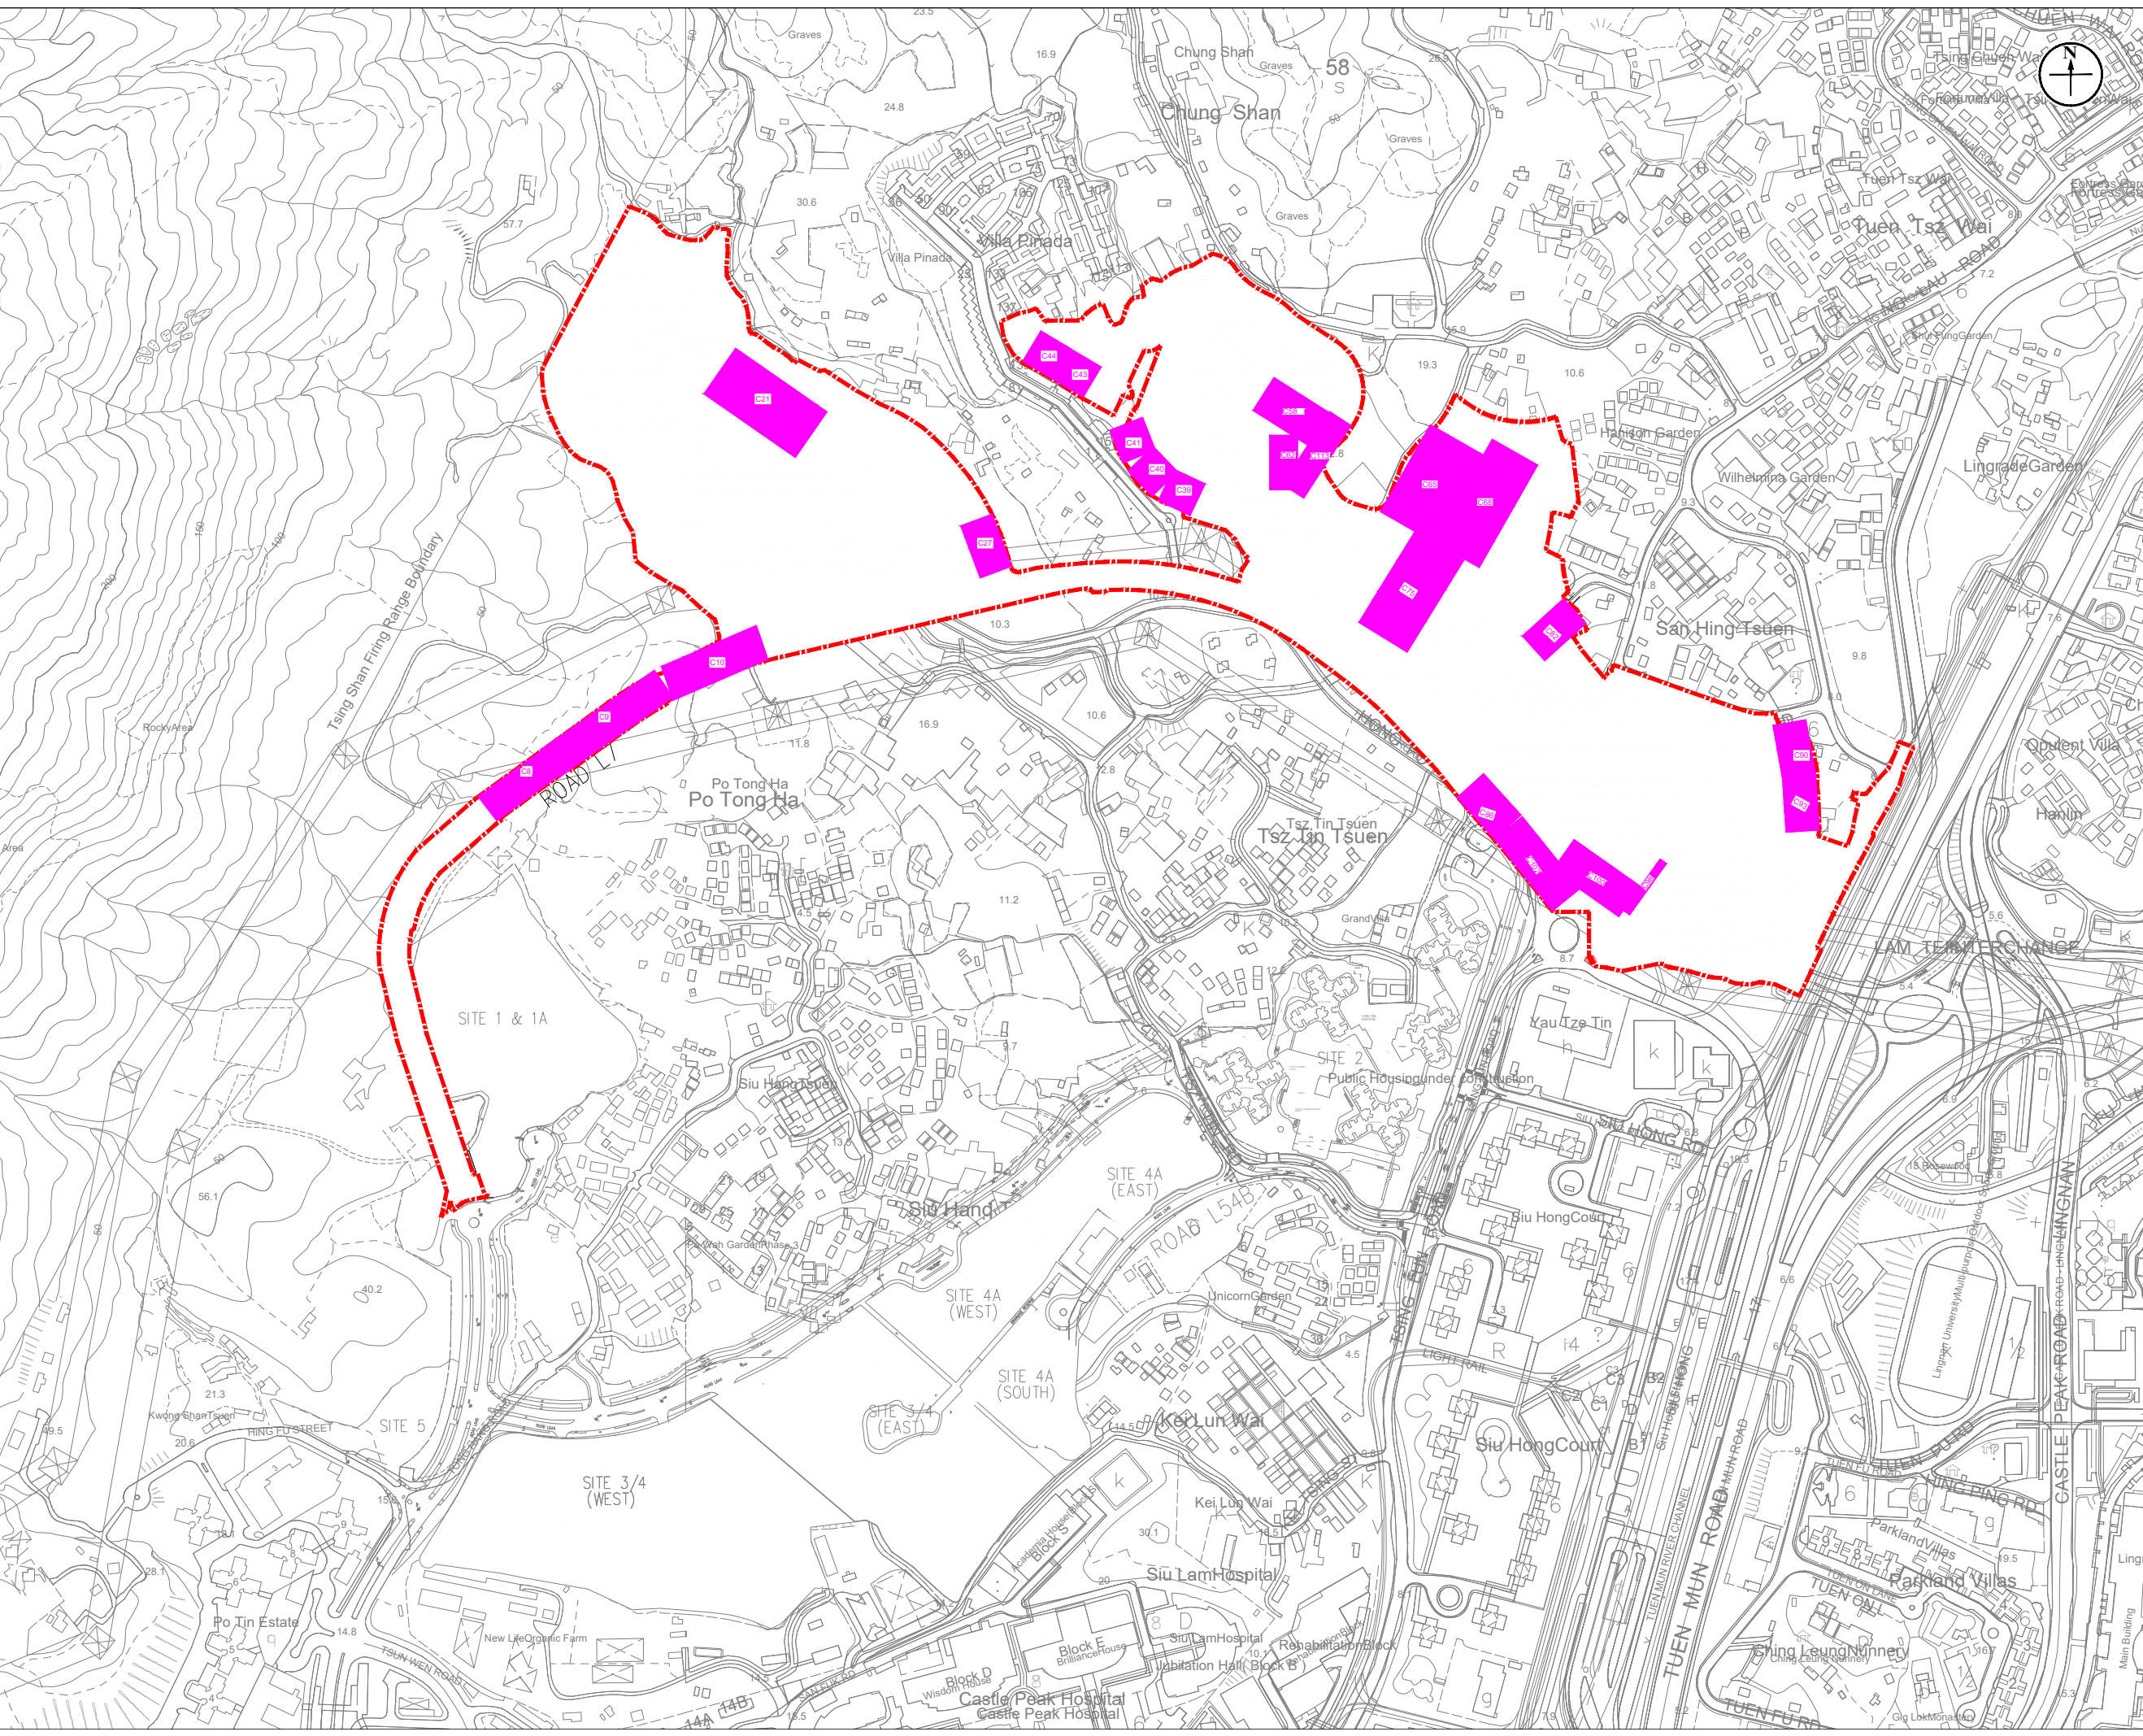

Revision	Date		Description		Initial	
	Designed	Checked	Drawn	Checked		
Initial			SM		KY	
Date			03/20		03/20	

Approved

Project title  
 AGREEMENT NO. CE68/2017 (CE)  
 SITE FORMATION AND  
 INFRASTRUCTURAL WORKS FOR THE  
 DEVELOPMENT AT SAN HING ROAD  
 AND HONG PO ROAD, TUEN MUN -  
 FEASIBILITY STUDY


Drawing title  
 CONSTRUCTION PHASE 2  
 (APR 2026 TO DEC 2026)

Drawing No. APPENDIX 4.3  
 Scale



LEGEND:

- PROPOSED DEVELOPMENT AREA BOUNDARY
- DUST EMISSION SOURCE

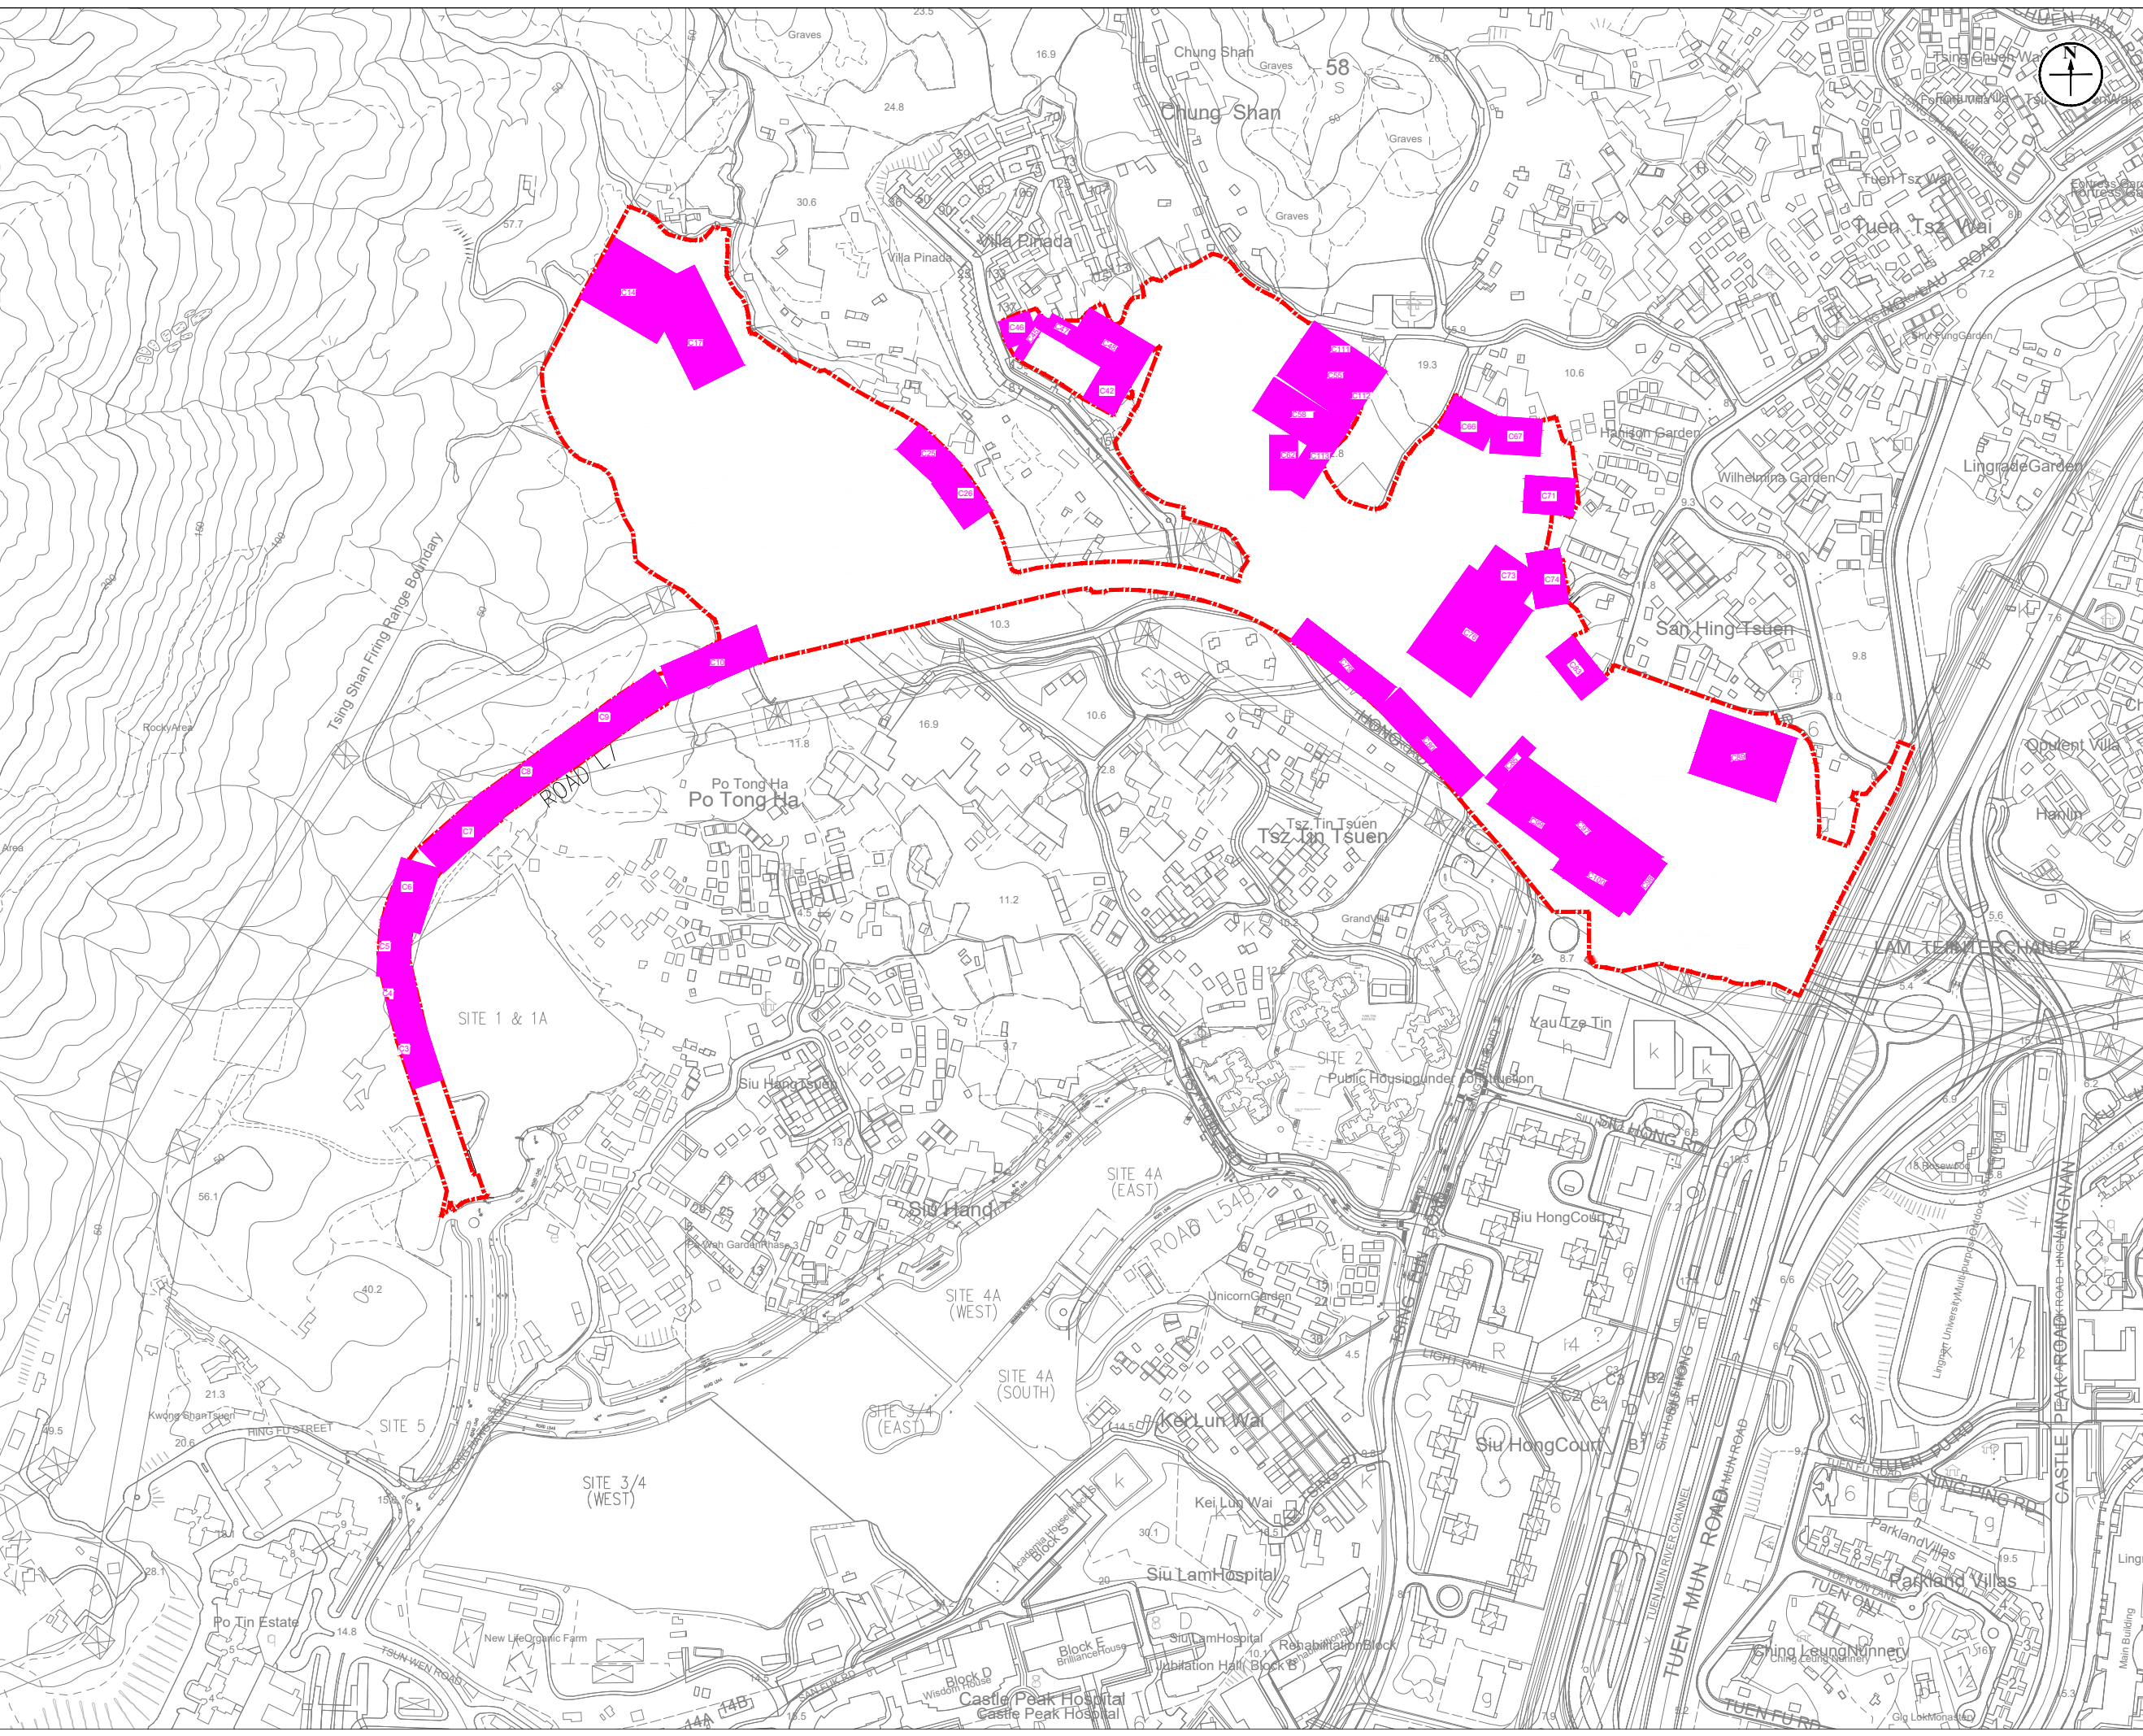

Revision	Date		Description		Initial	
	Designed	Checked	Drawn	Checked		
Initial			SM		KY	
Date			03/20		03/20	



Approved


Project title  
 AGREEMENT NO. CE68/2017 (CE)  
 SITE FORMATION AND  
 INFRASTRUCTURAL WORKS FOR THE  
 DEVELOPMENT AT SAN HING ROAD  
 AND HONG PO ROAD, TUEN MUN -  
 FEASIBILITY STUDY

Drawing title  
 CONSTRUCTION PHASE 3a  
 (JAN 2027 TO MAR 2027)

Drawing No. APPENDIX 4.3  
 Scale



LEGEND:  
 PROPOSED DEVELOPMENT AREA BOUNDARY  
 DUST EMISSION SOURCE

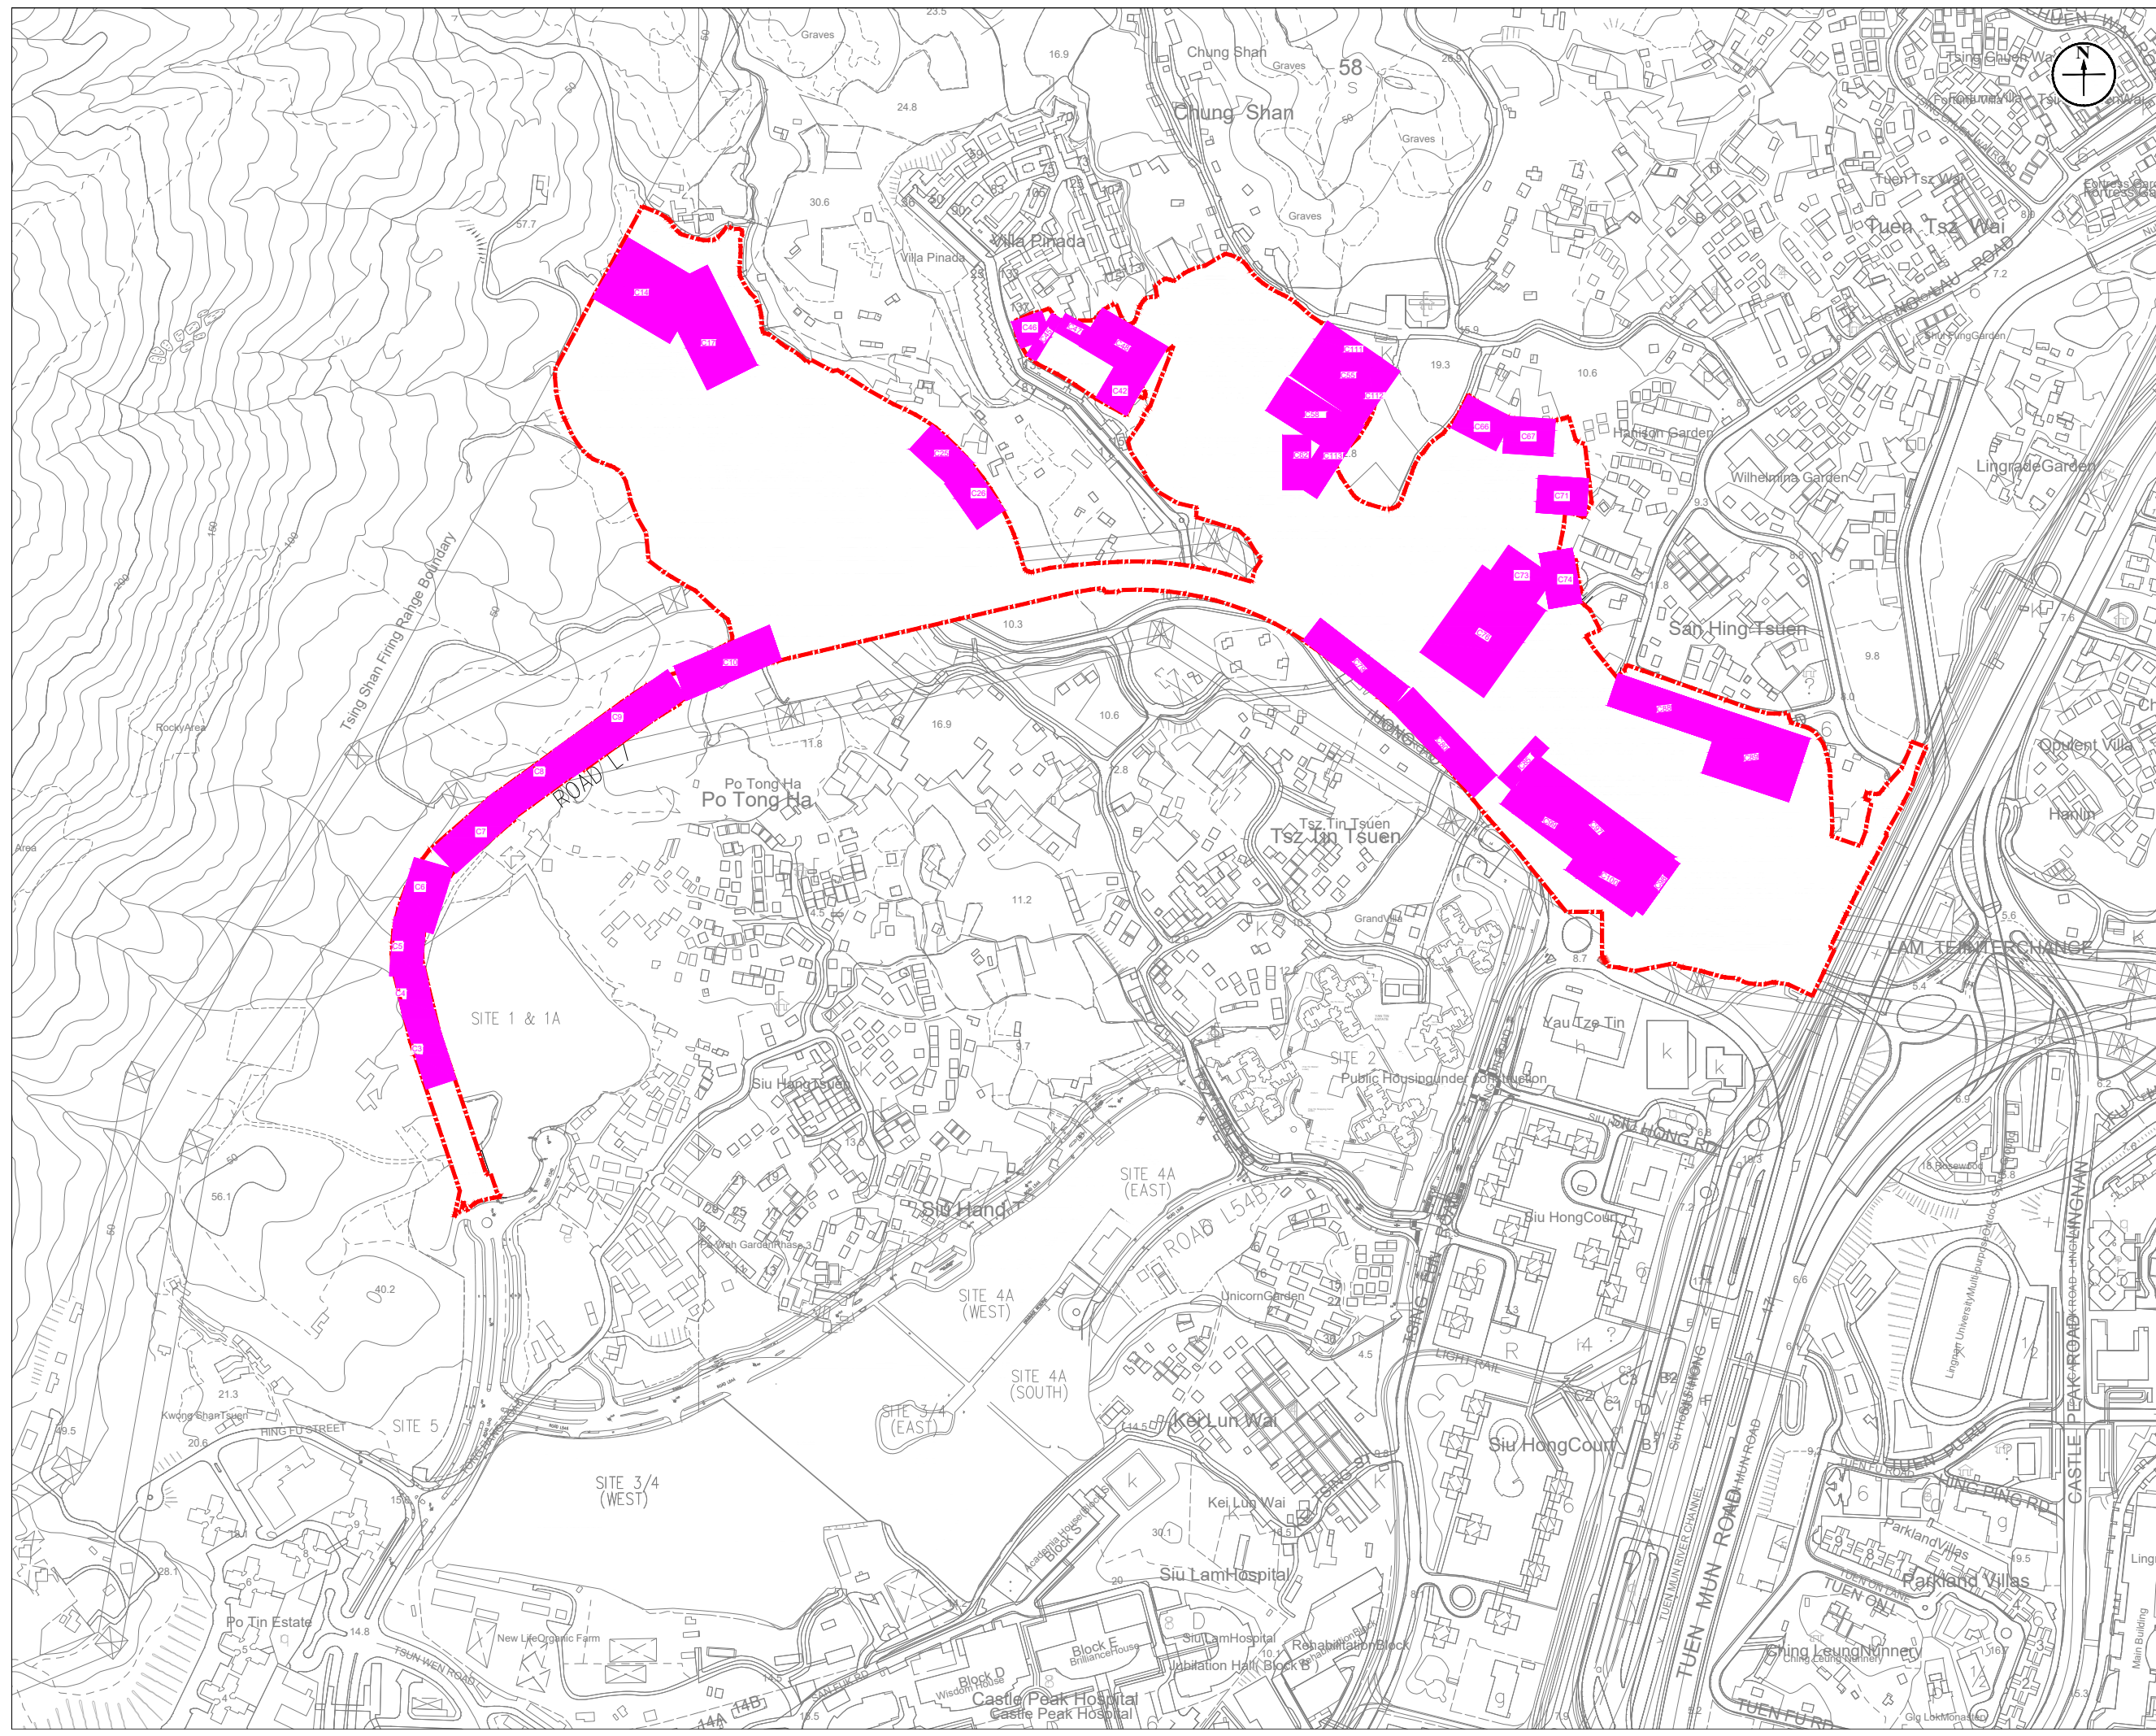

Revision	Date		Description		Initial	
	Designed	Checked	Drawn	Checked		
Initial			SM		KY	
Date			03/20		03/20	

Approved



Project title  
 AGREEMENT NO. CE68/2017 (CE)  
 SITE FORMATION AND  
 INFRASTRUCTURAL WORKS FOR THE  
 DEVELOPMENT AT SAN HING ROAD  
 AND HONG PO ROAD, TUEN MUN -  
 FEASIBILITY STUDY


Drawing title  
 CONSTRUCTION PHASE 3b  
 (APR 2027 TO JUN 2027)

Drawing No. APPENDIX 4.3  
 Scale

土木工程拓展署  
**CEDD** Civil Engineering and  
 Development Department

  
 BLACK & VEATCH HONG KONG LIMITED  
 博威工程顧問有限公司

LEGEND:  
 PROPOSED DEVELOPMENT AREA BOUNDARY  
 DUST EMISSION SOURCE

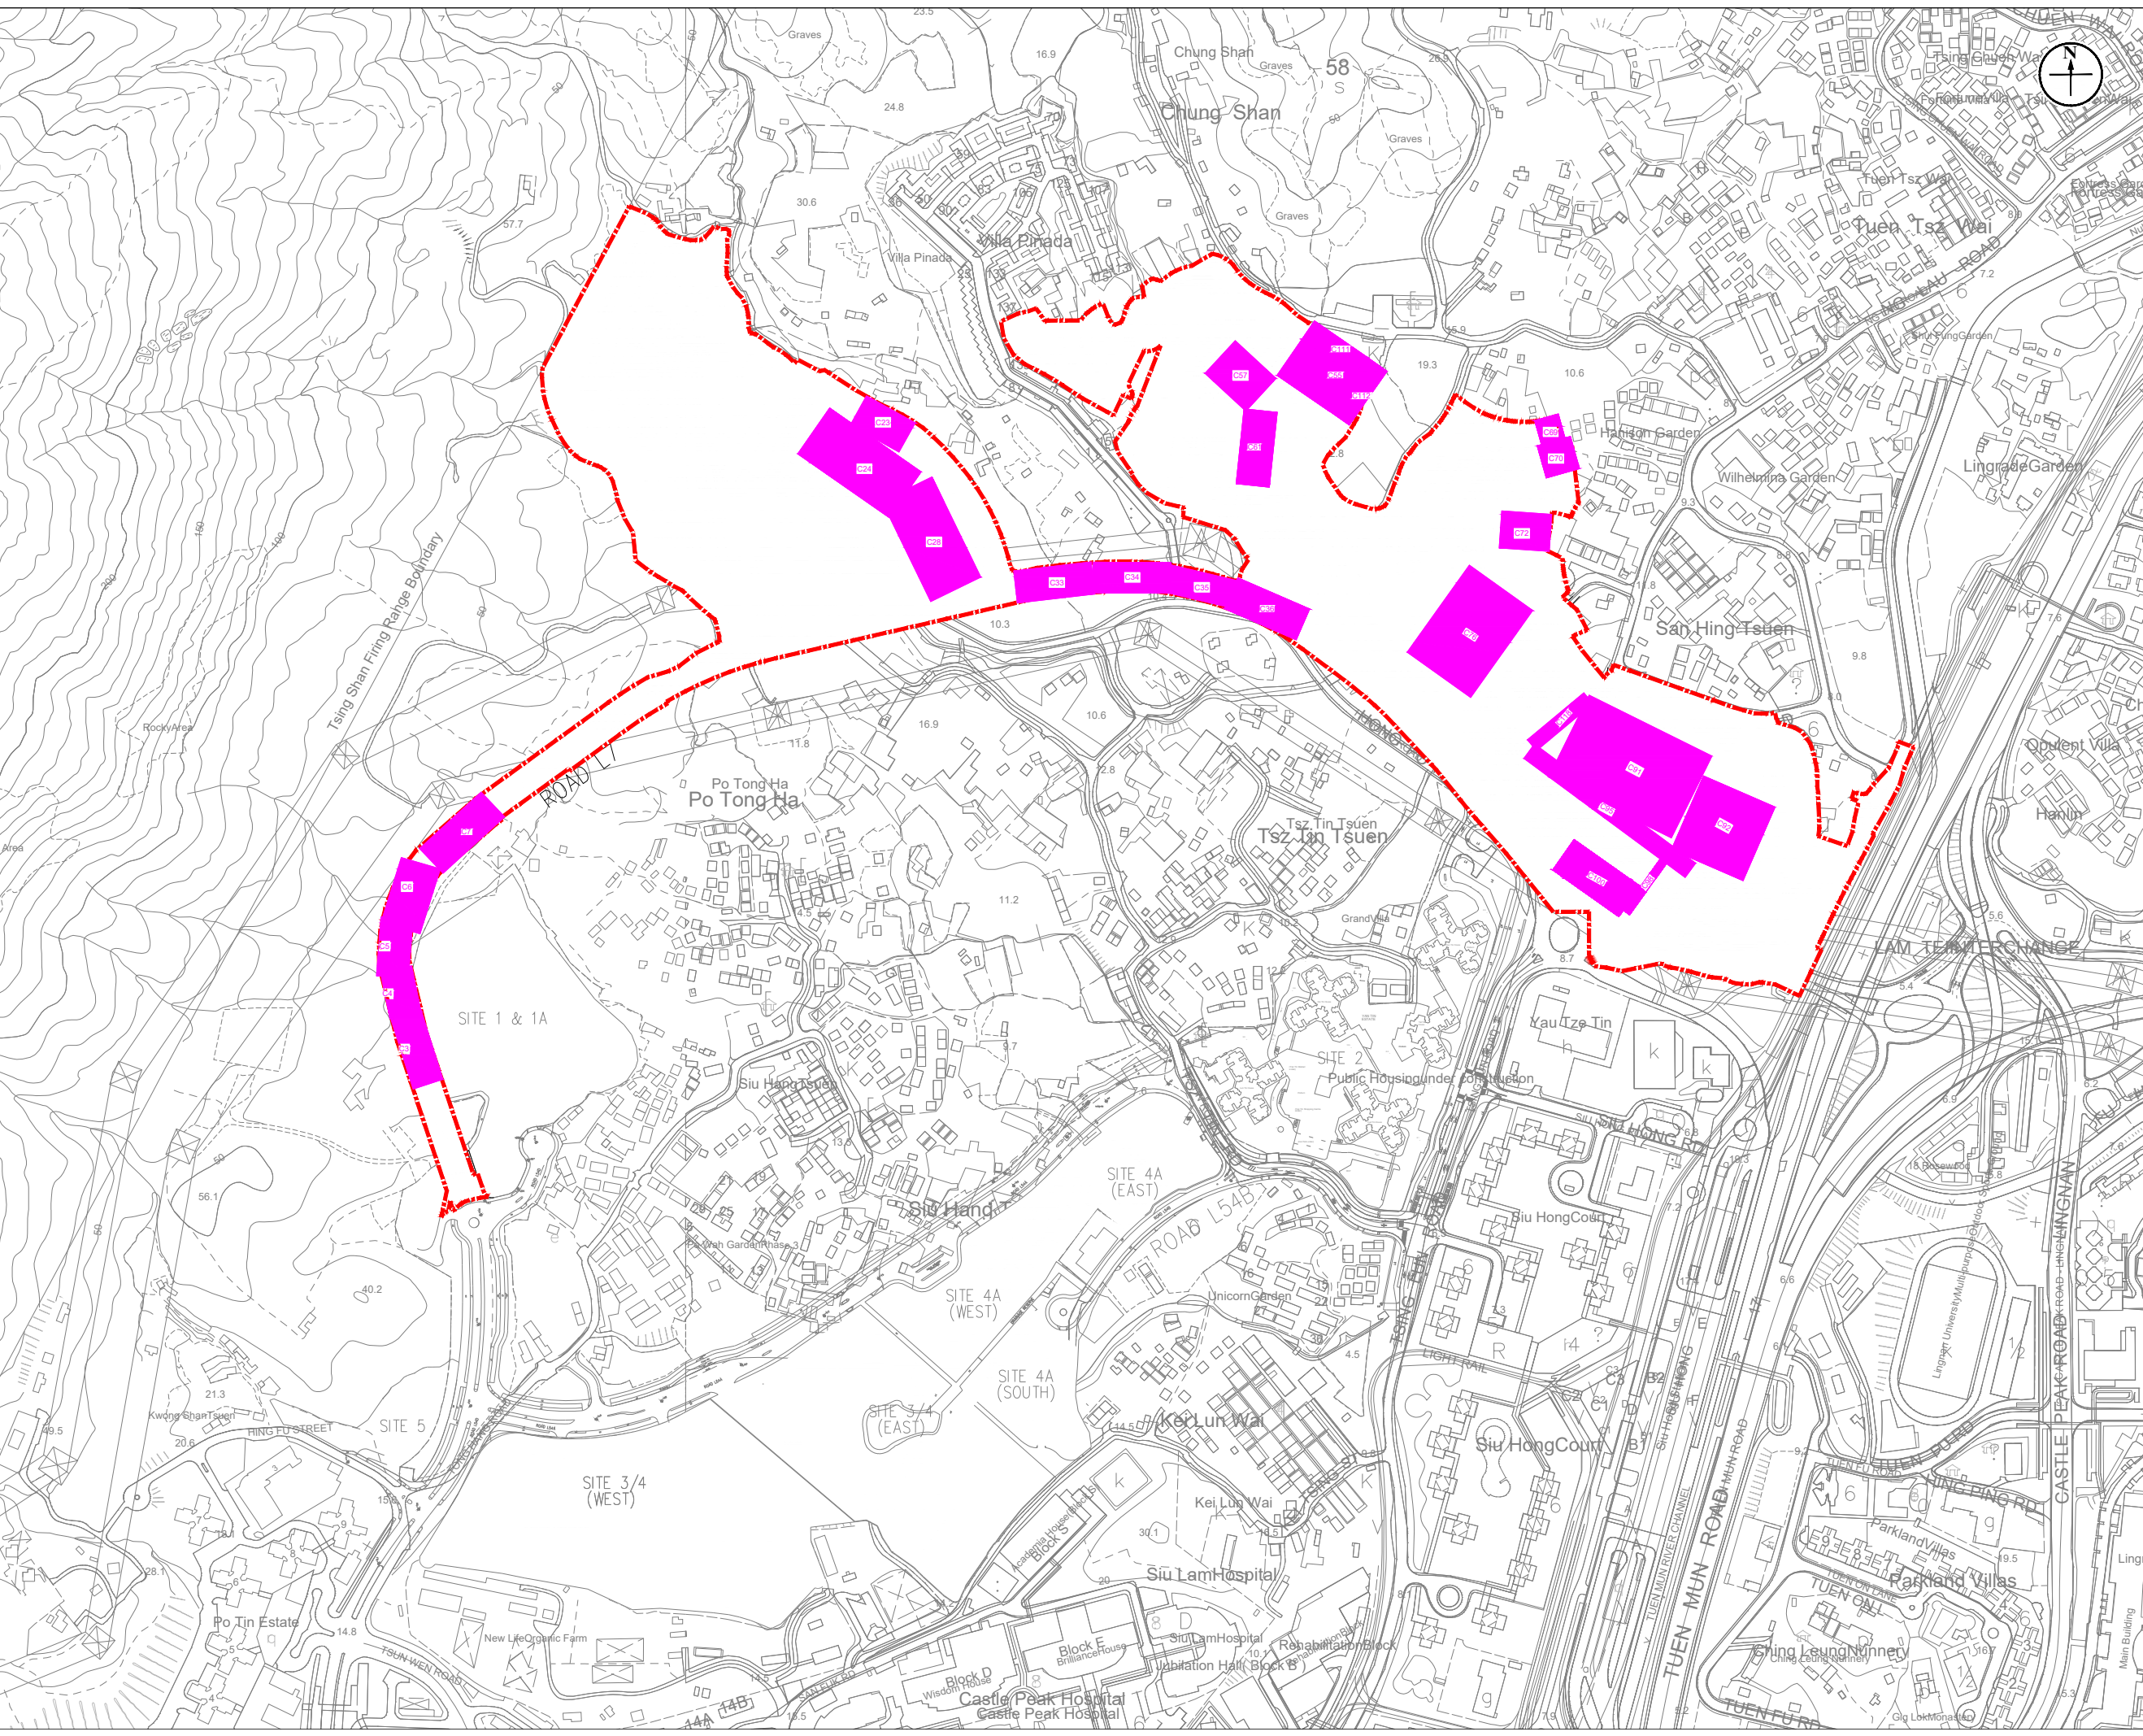

Revision	Date		Description		Initial	
	Designed	Checked	Drawn	Checked		
Initial			SM		KY	
Date			03/20		03/20	

Approved

Project title  
 AGREEMENT NO. CE68/2017 (CE)  
 SITE FORMATION AND  
 INFRASTRUCTURAL WORKS FOR THE  
 DEVELOPMENT AT SAN HING ROAD  
 AND HONG PO ROAD, TUEN MUN -  
 FEASIBILITY STUDY



Drawing title  
 CONSTRUCTION PHASE 4  
 (JUL 2027 TO DEC 2027)


Drawing No. APPENDIX 4.3  
 Scale

土木工程拓展署  
 Civil Engineering and  
 Development Department

  
 BLACK & VEATCH HONG KONG LIMITED  
 博威工程顧問有限公司



LEGEND:  
 PROPOSED DEVELOPMENT AREA BOUNDARY  
 DUST EMISSION SOURCE

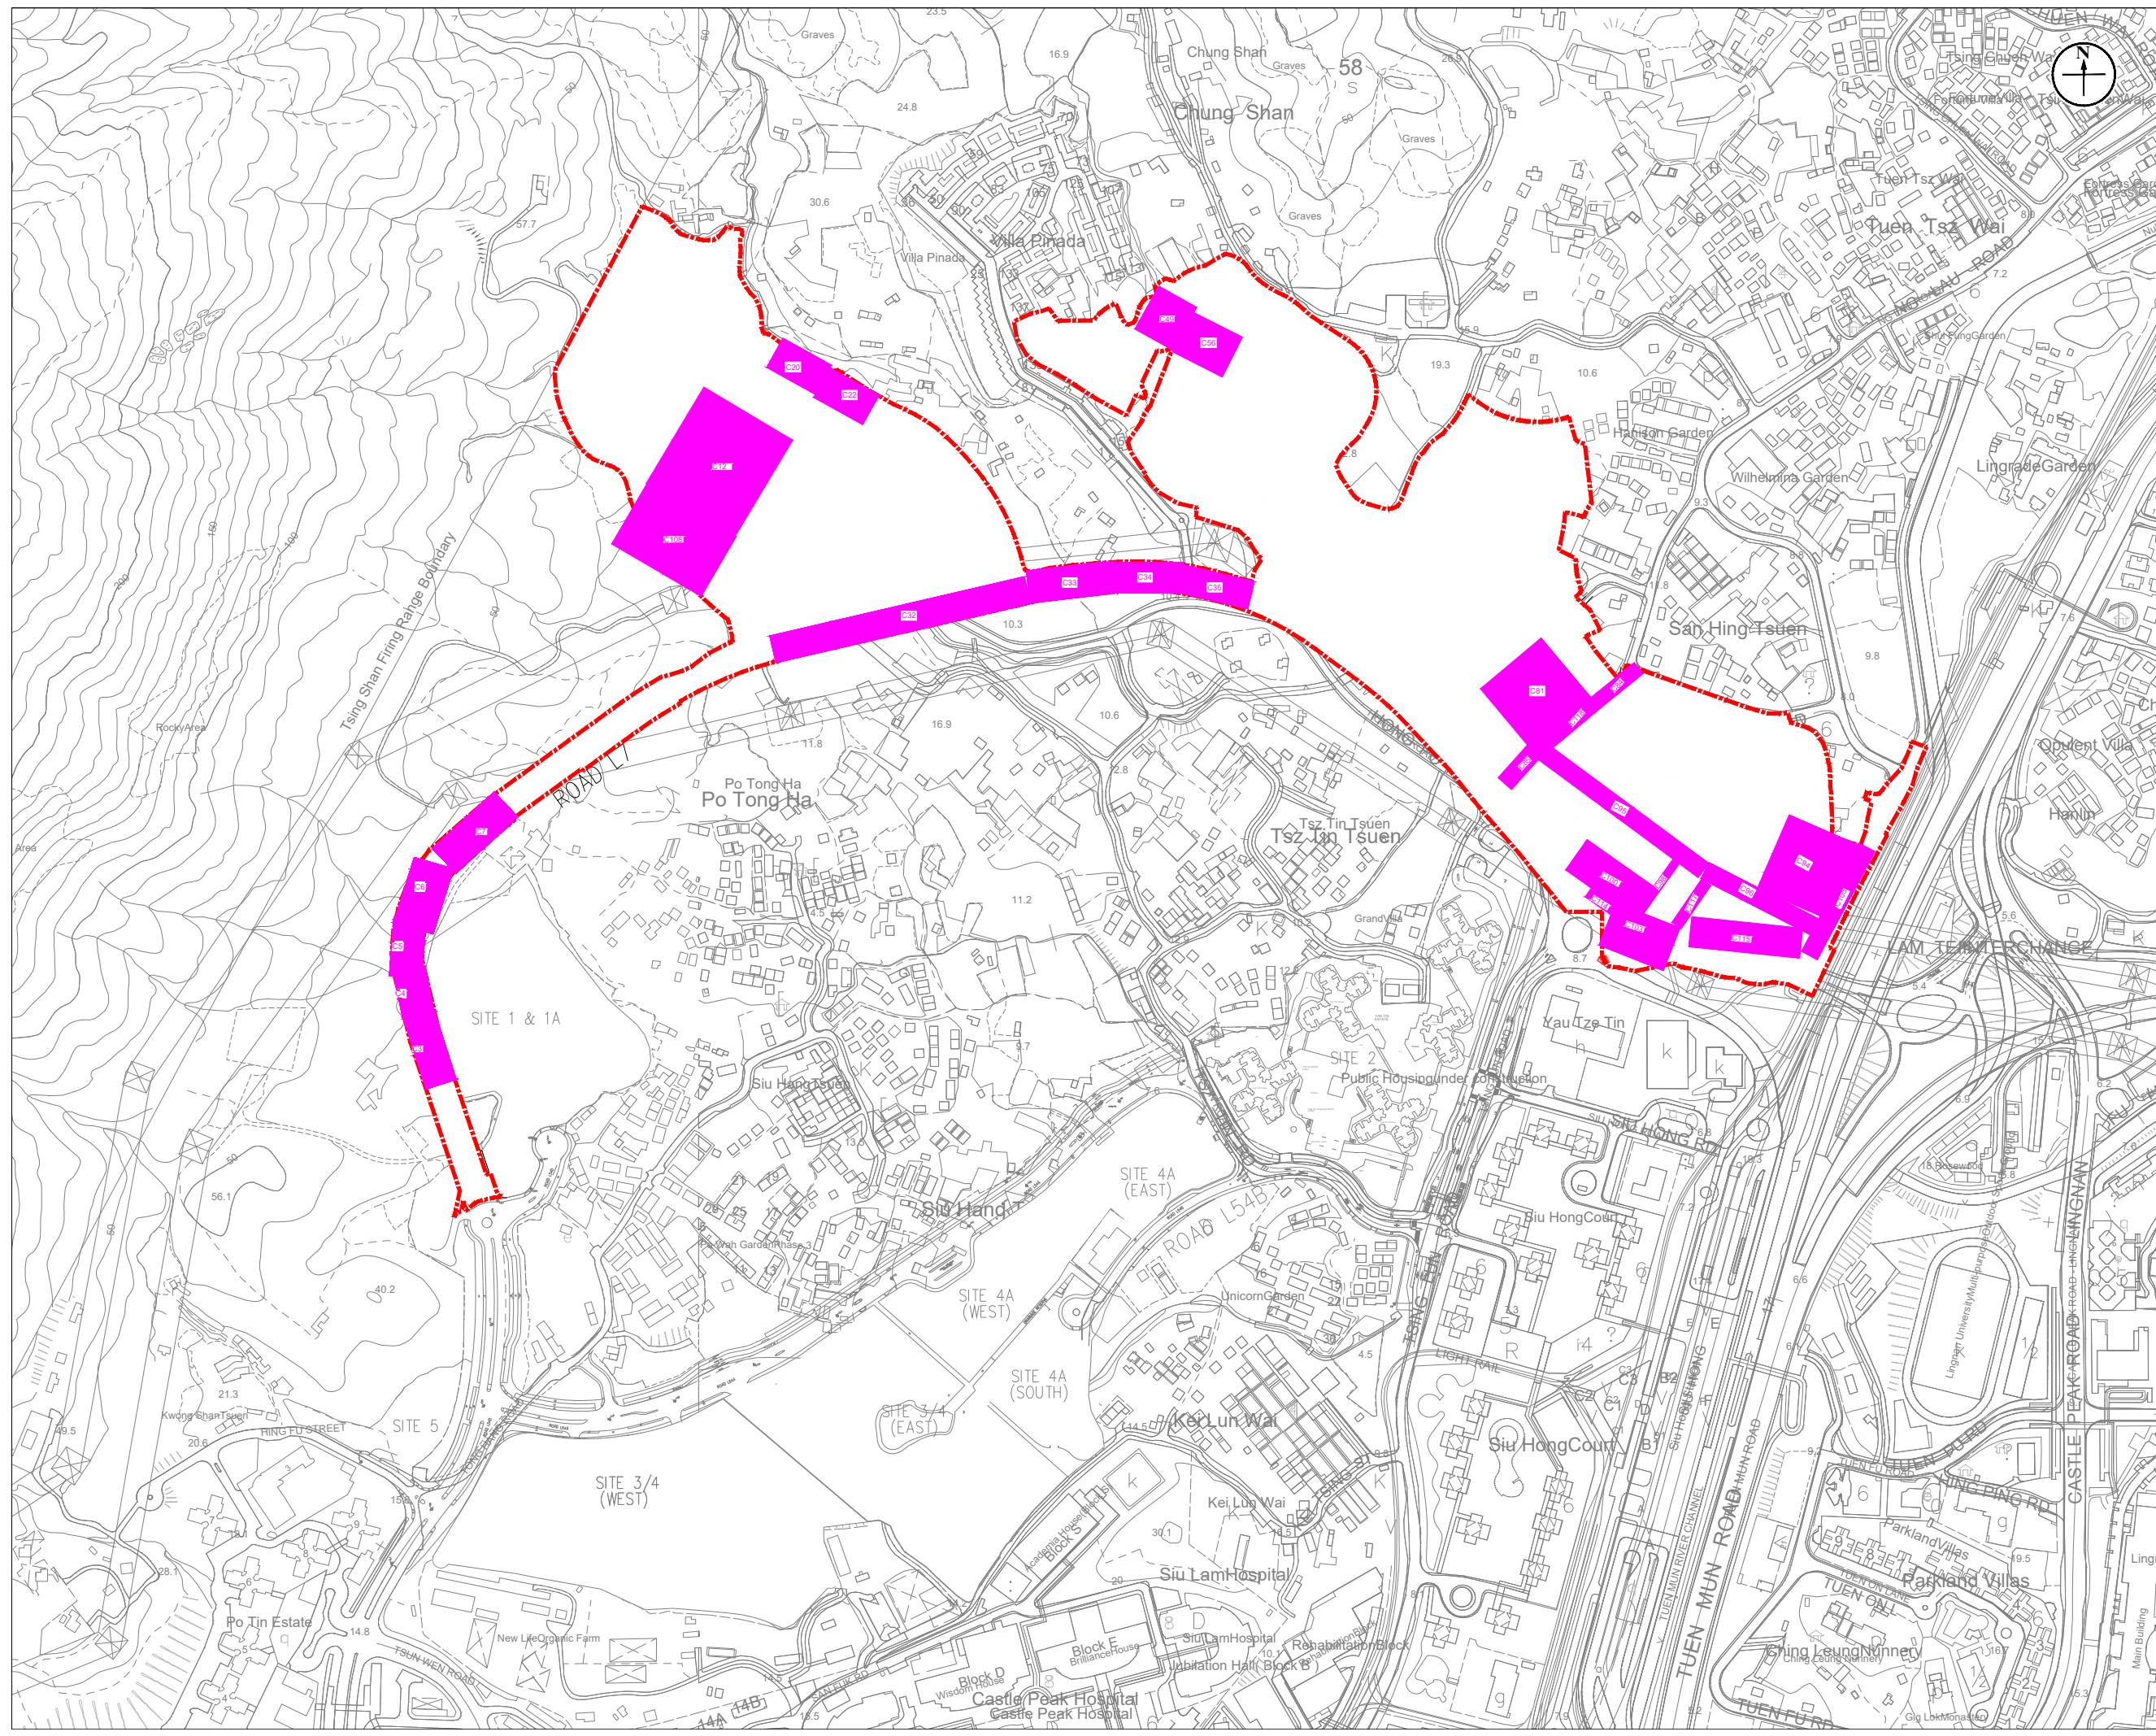

Revision	Date		Description		Initial	
	Designed	Checked	Drawn	Checked		
Initial			SM		KY	
Date			03/20		03/20	

Approved

Project title  
 AGREEMENT NO. CE68/2017 (CE)  
 SITE FORMATION AND  
 INFRASTRUCTURAL WORKS FOR THE  
 DEVELOPMENT AT SAN HING ROAD  
 AND HONG PO ROAD, TUEN MUN -  
 FEASIBILITY STUDY

Drawing title  
 CONSTRUCTION PHASE 5a  
 (JAN 2028 TO MAR 2028)


Drawing No. APPENDIX 4.3  
 Scale

土木工程拓展署  
 Civil Engineering and  
 Development Department

  
 BLACK & VEATCH HONG KONG LIMITED  
 博威工程顧問有限公司

LEGEND:

- PROPOSED DEVELOPMENT AREA BOUNDARY
- DUST EMISSION SOURCE

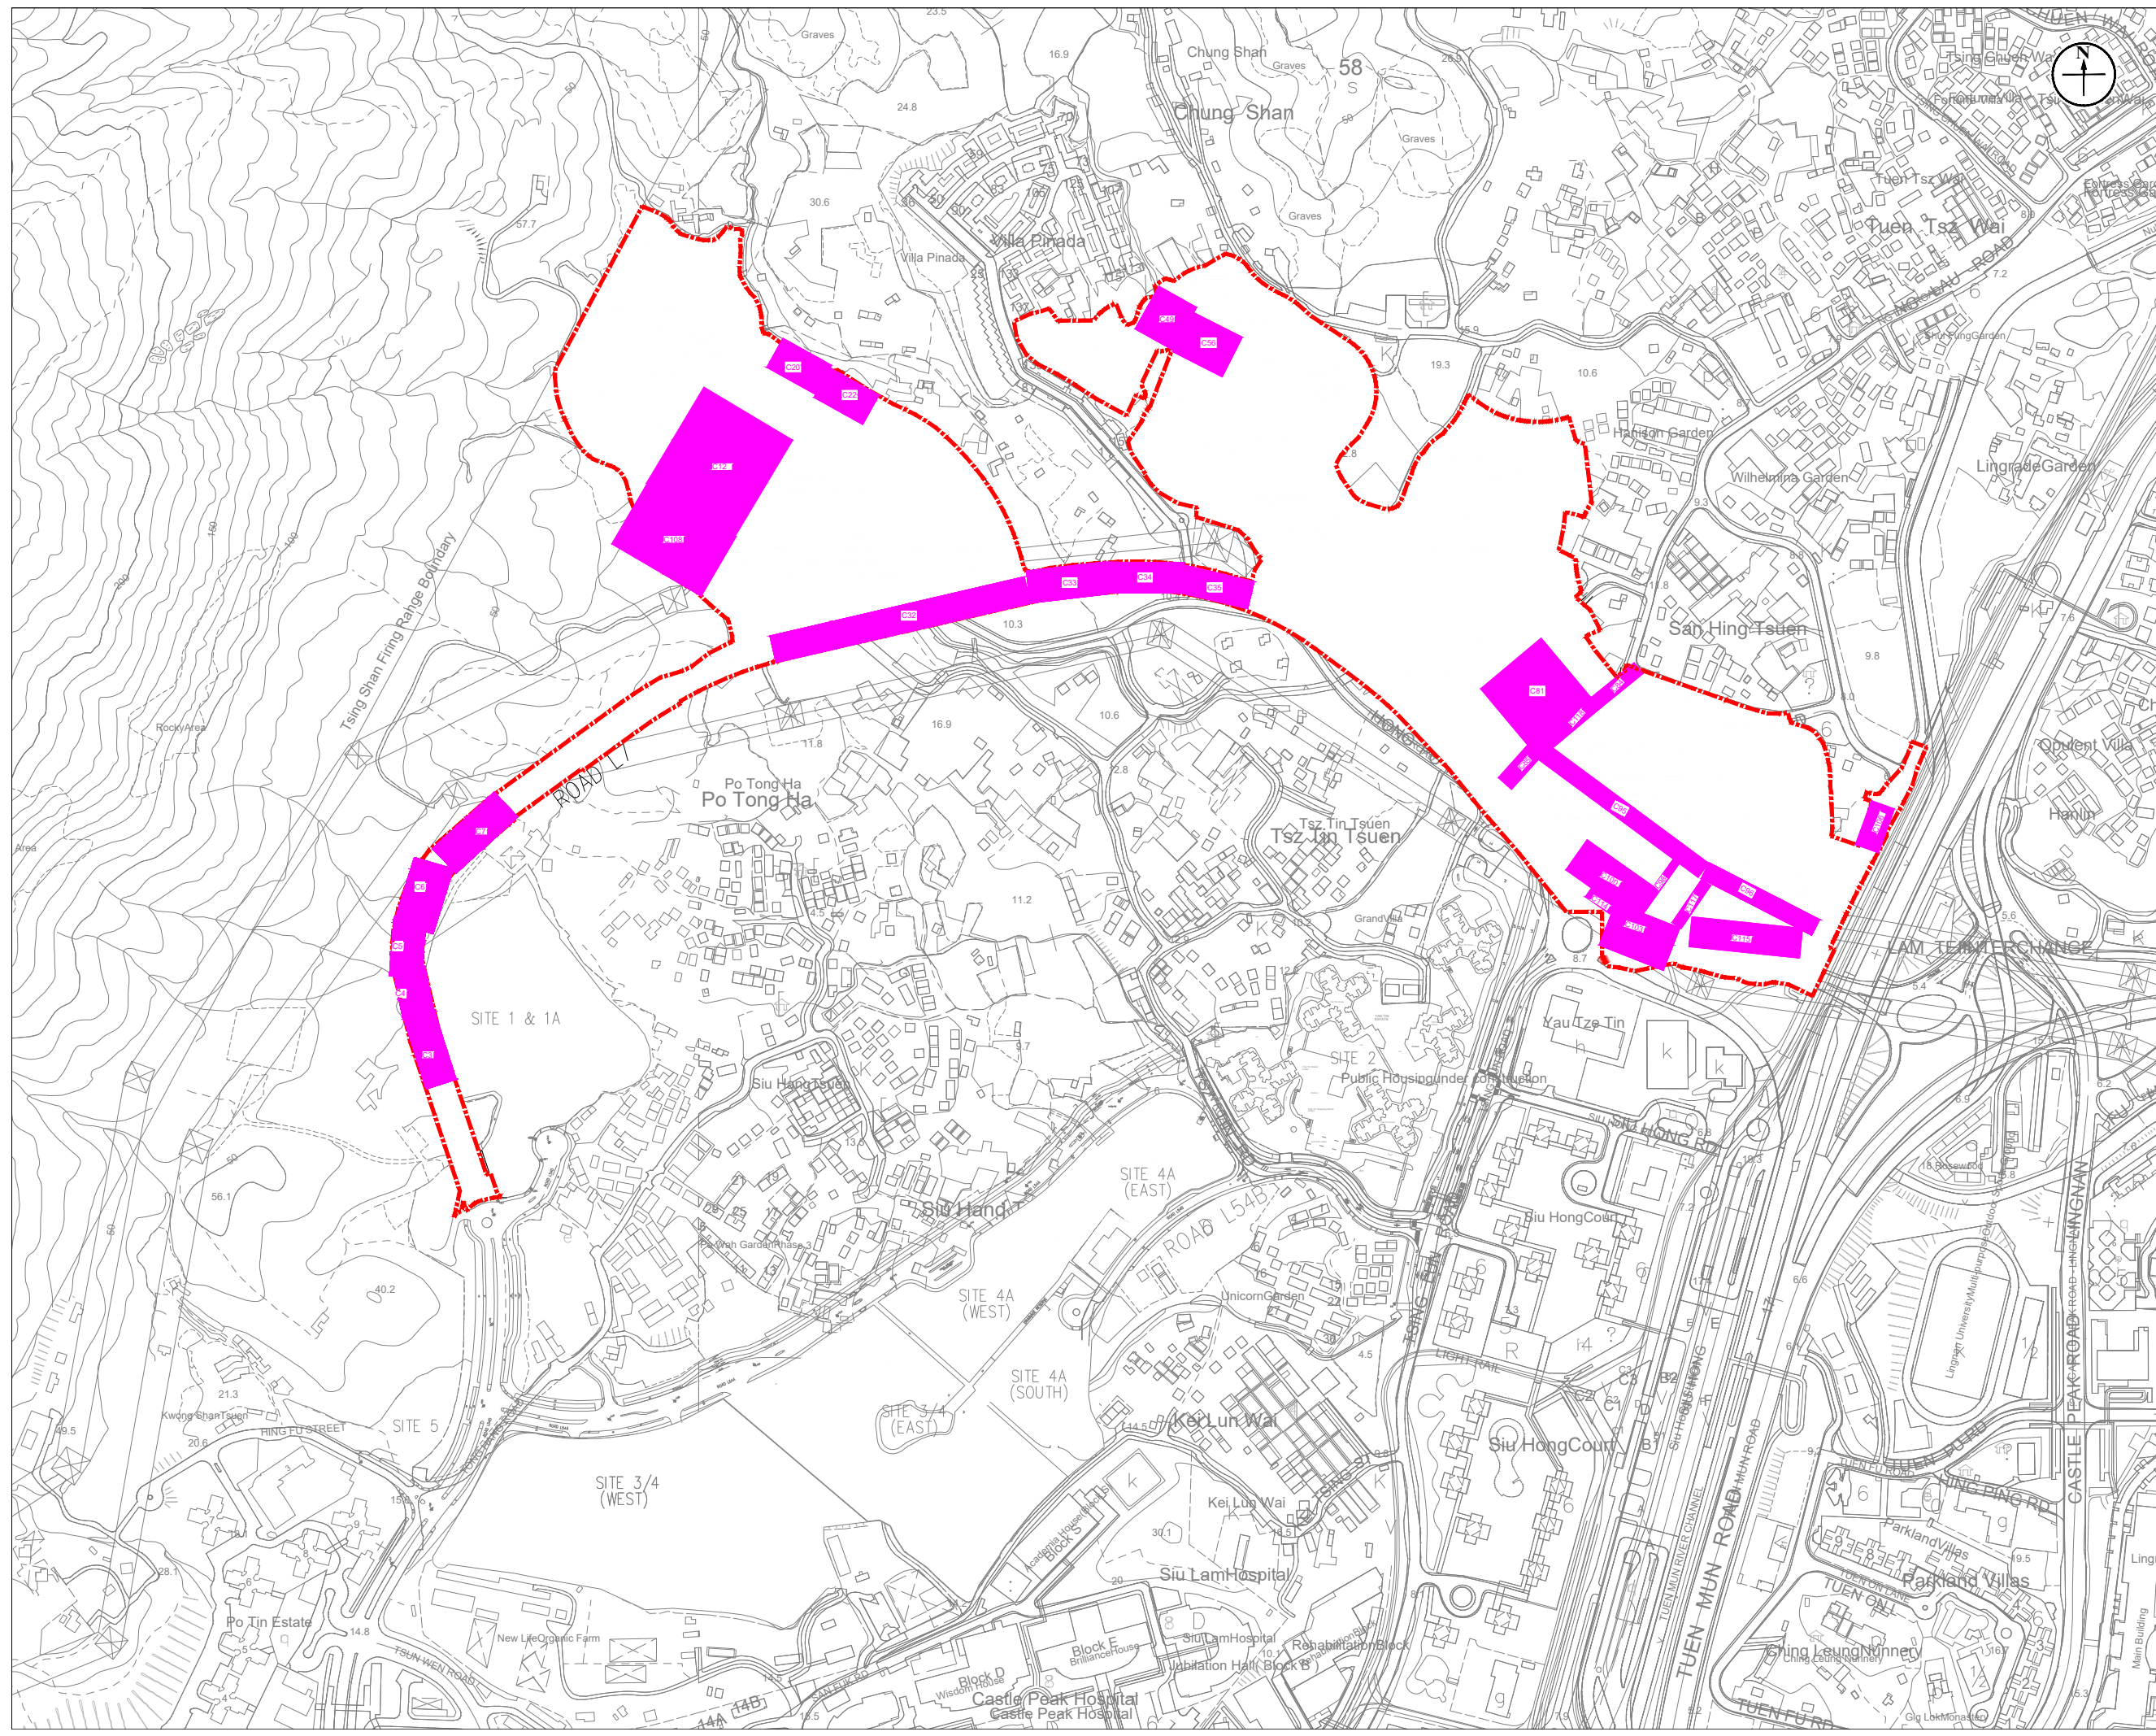

Revision	Date		Description		Initial	
	Designed	Checked	Drawn	Checked		
Initial			SM		KY	
Date			03/20		03/20	
Approved						

Project title  
 AGREEMENT NO. CE68/2017 (CE)  
 SITE FORMATION AND  
 INFRASTRUCTURAL WORKS FOR THE  
 DEVELOPMENT AT SAN HING ROAD  
 AND HONG PO ROAD, TUEN MUN -  
 FEASIBILITY STUDY

Drawing title  
 CONSTRUCTION PHASE 5b  
 (APR 2028 TO JUN 2028)


Drawing No. APPENDIX 4.3  
 Scale

土木工程拓展署  
**CEDD** Civil Engineering and  
 Development Department

  
 BLACK & VEATCH HONG KONG LIMITED  
 博威工程顧問有限公司

LEGEND:

- PROPOSED DEVELOPMENT AREA BOUNDARY
- DUST EMISSION SOURCE

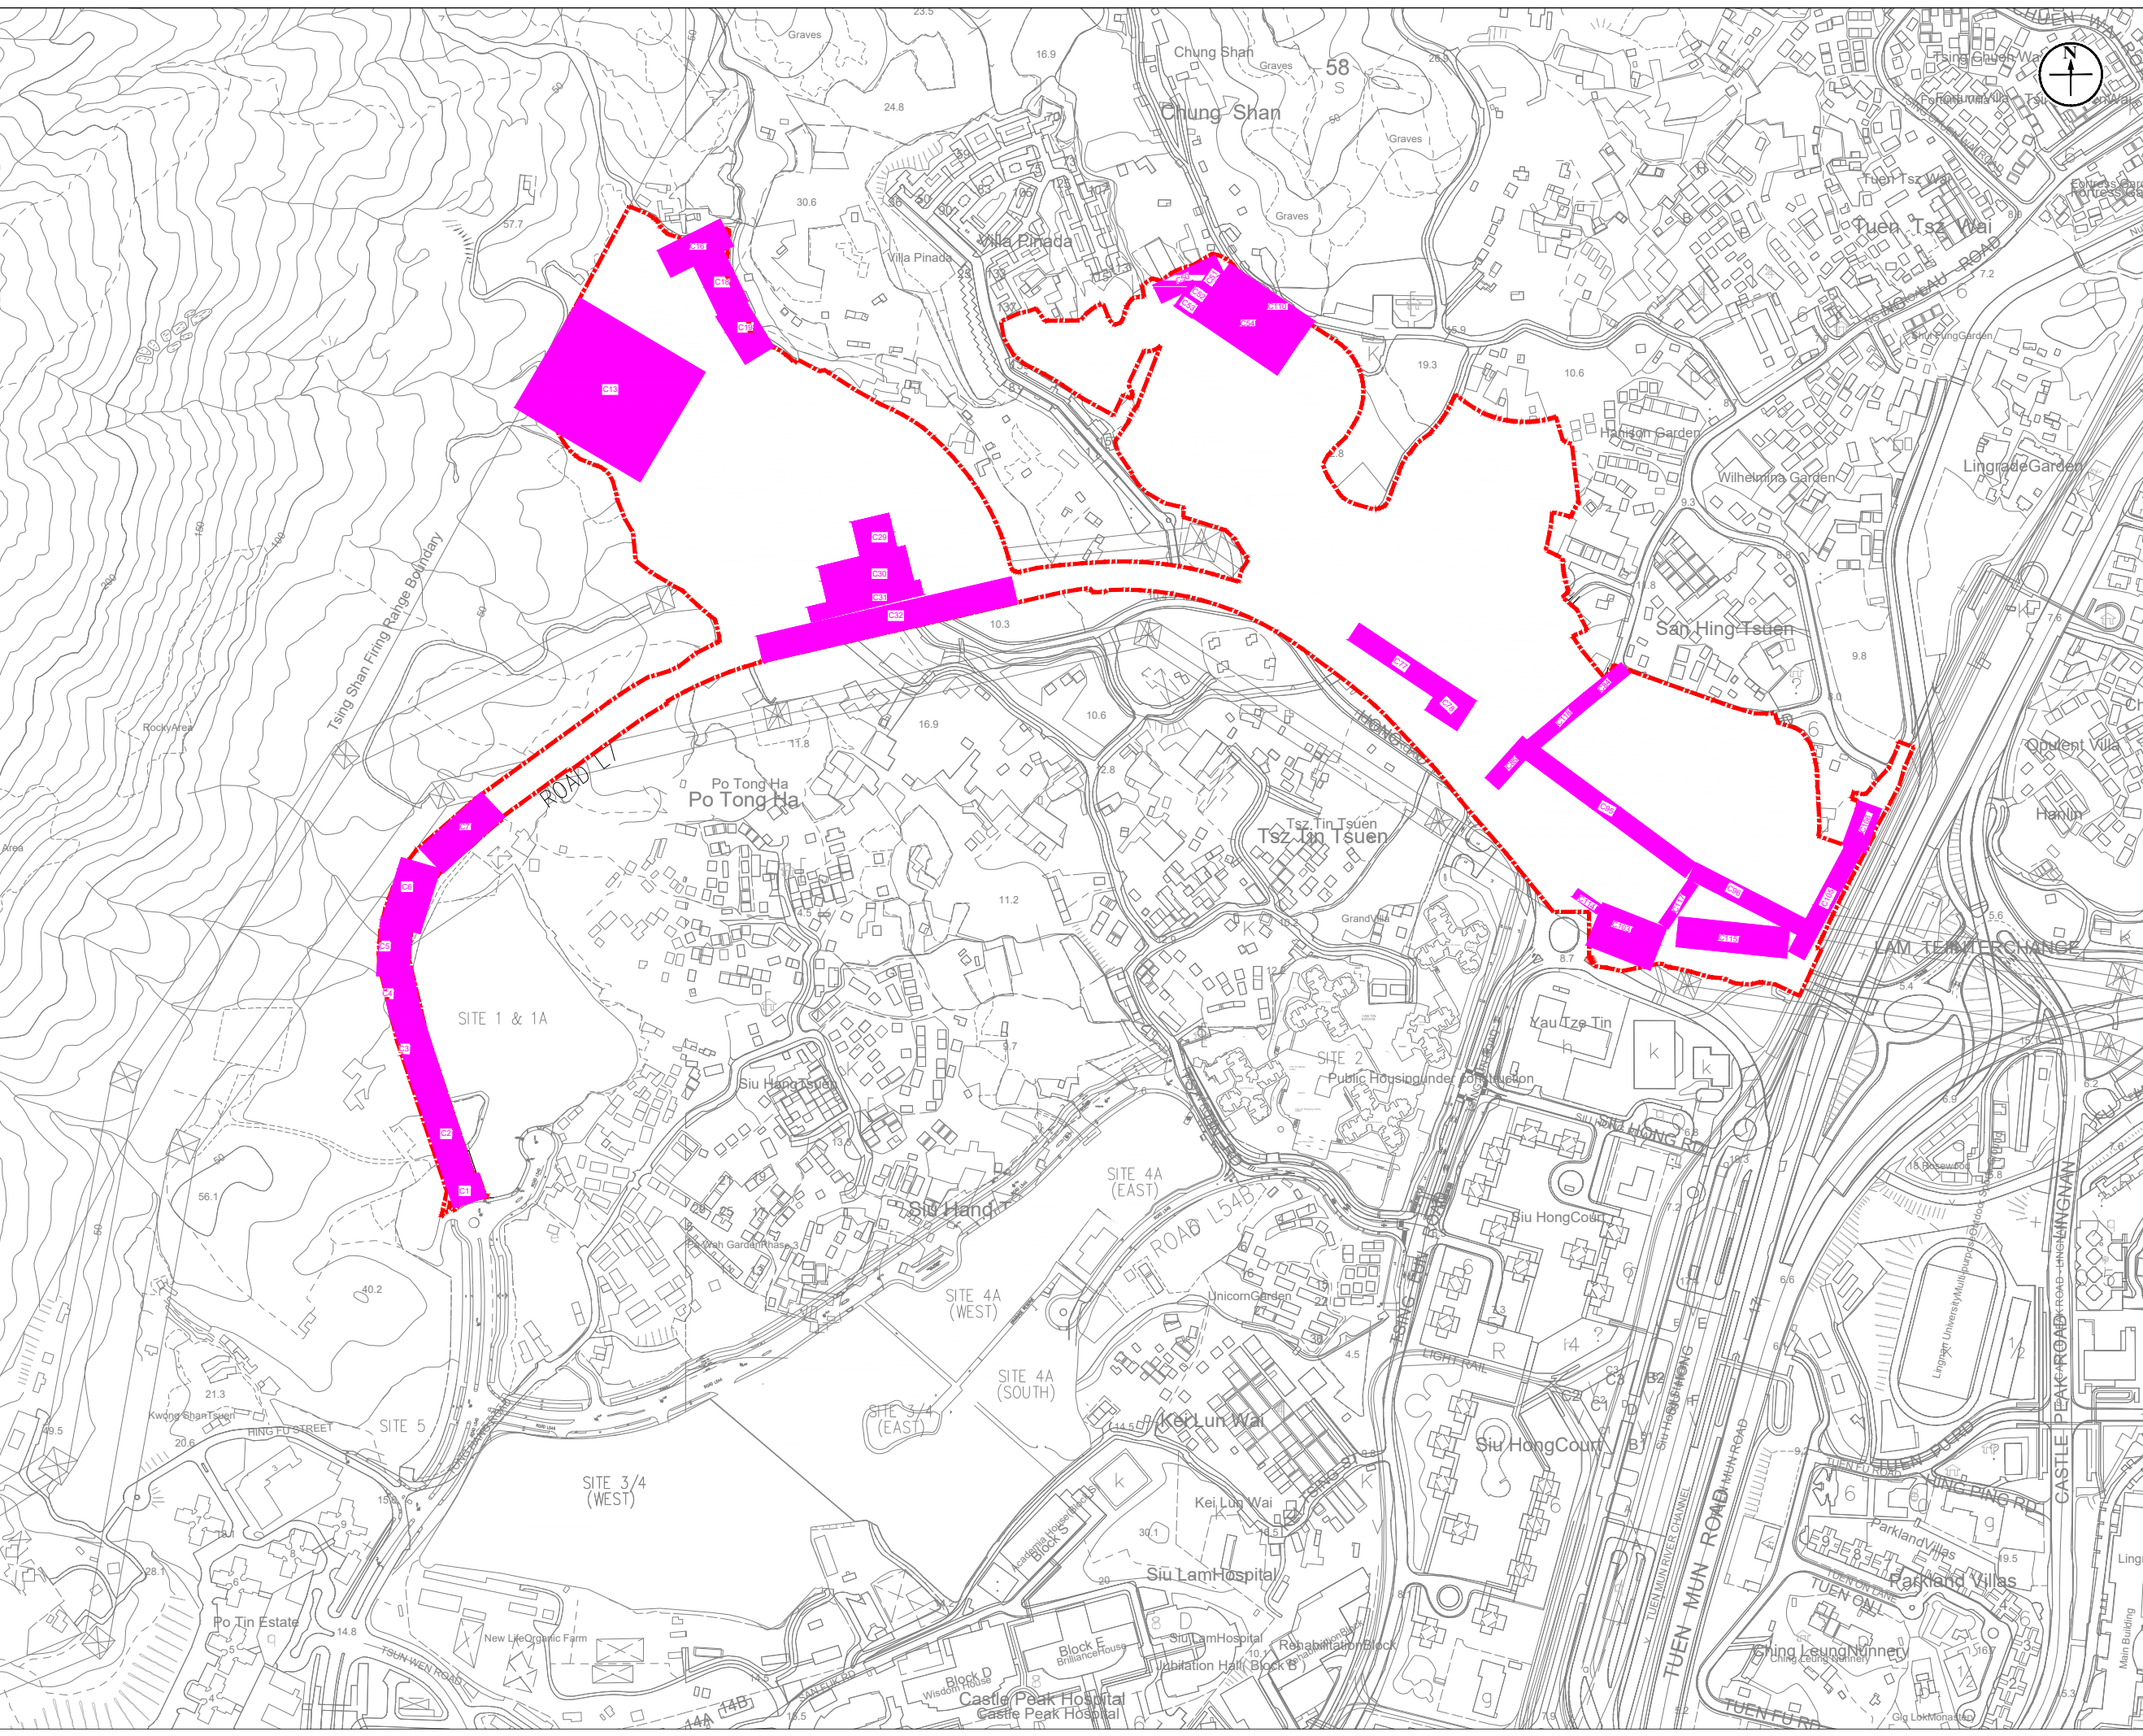

Revision	Date		Description		Initial	
	Designed	Checked	Drawn	Checked		
Initial			SM		KY	
Date			03/20		03/20	



Approved


Project title  
 AGREEMENT NO. CE68/2017 (CE)  
 SITE FORMATION AND  
 INFRASTRUCTURAL WORKS FOR THE  
 DEVELOPMENT AT SAN HING ROAD  
 AND HONG PO ROAD, TUEN MUN -  
 FEASIBILITY STUDY

Drawing title  
 CONSTRUCTION PHASE 6  
 (JUL 2028 TO MAR 2029)

Drawing No. APPENDIX 4.3  
 Scale



LEGEND:  
 PROPOSED DEVELOPMENT AREA BOUNDARY  
 DUST EMISSION SOURCE

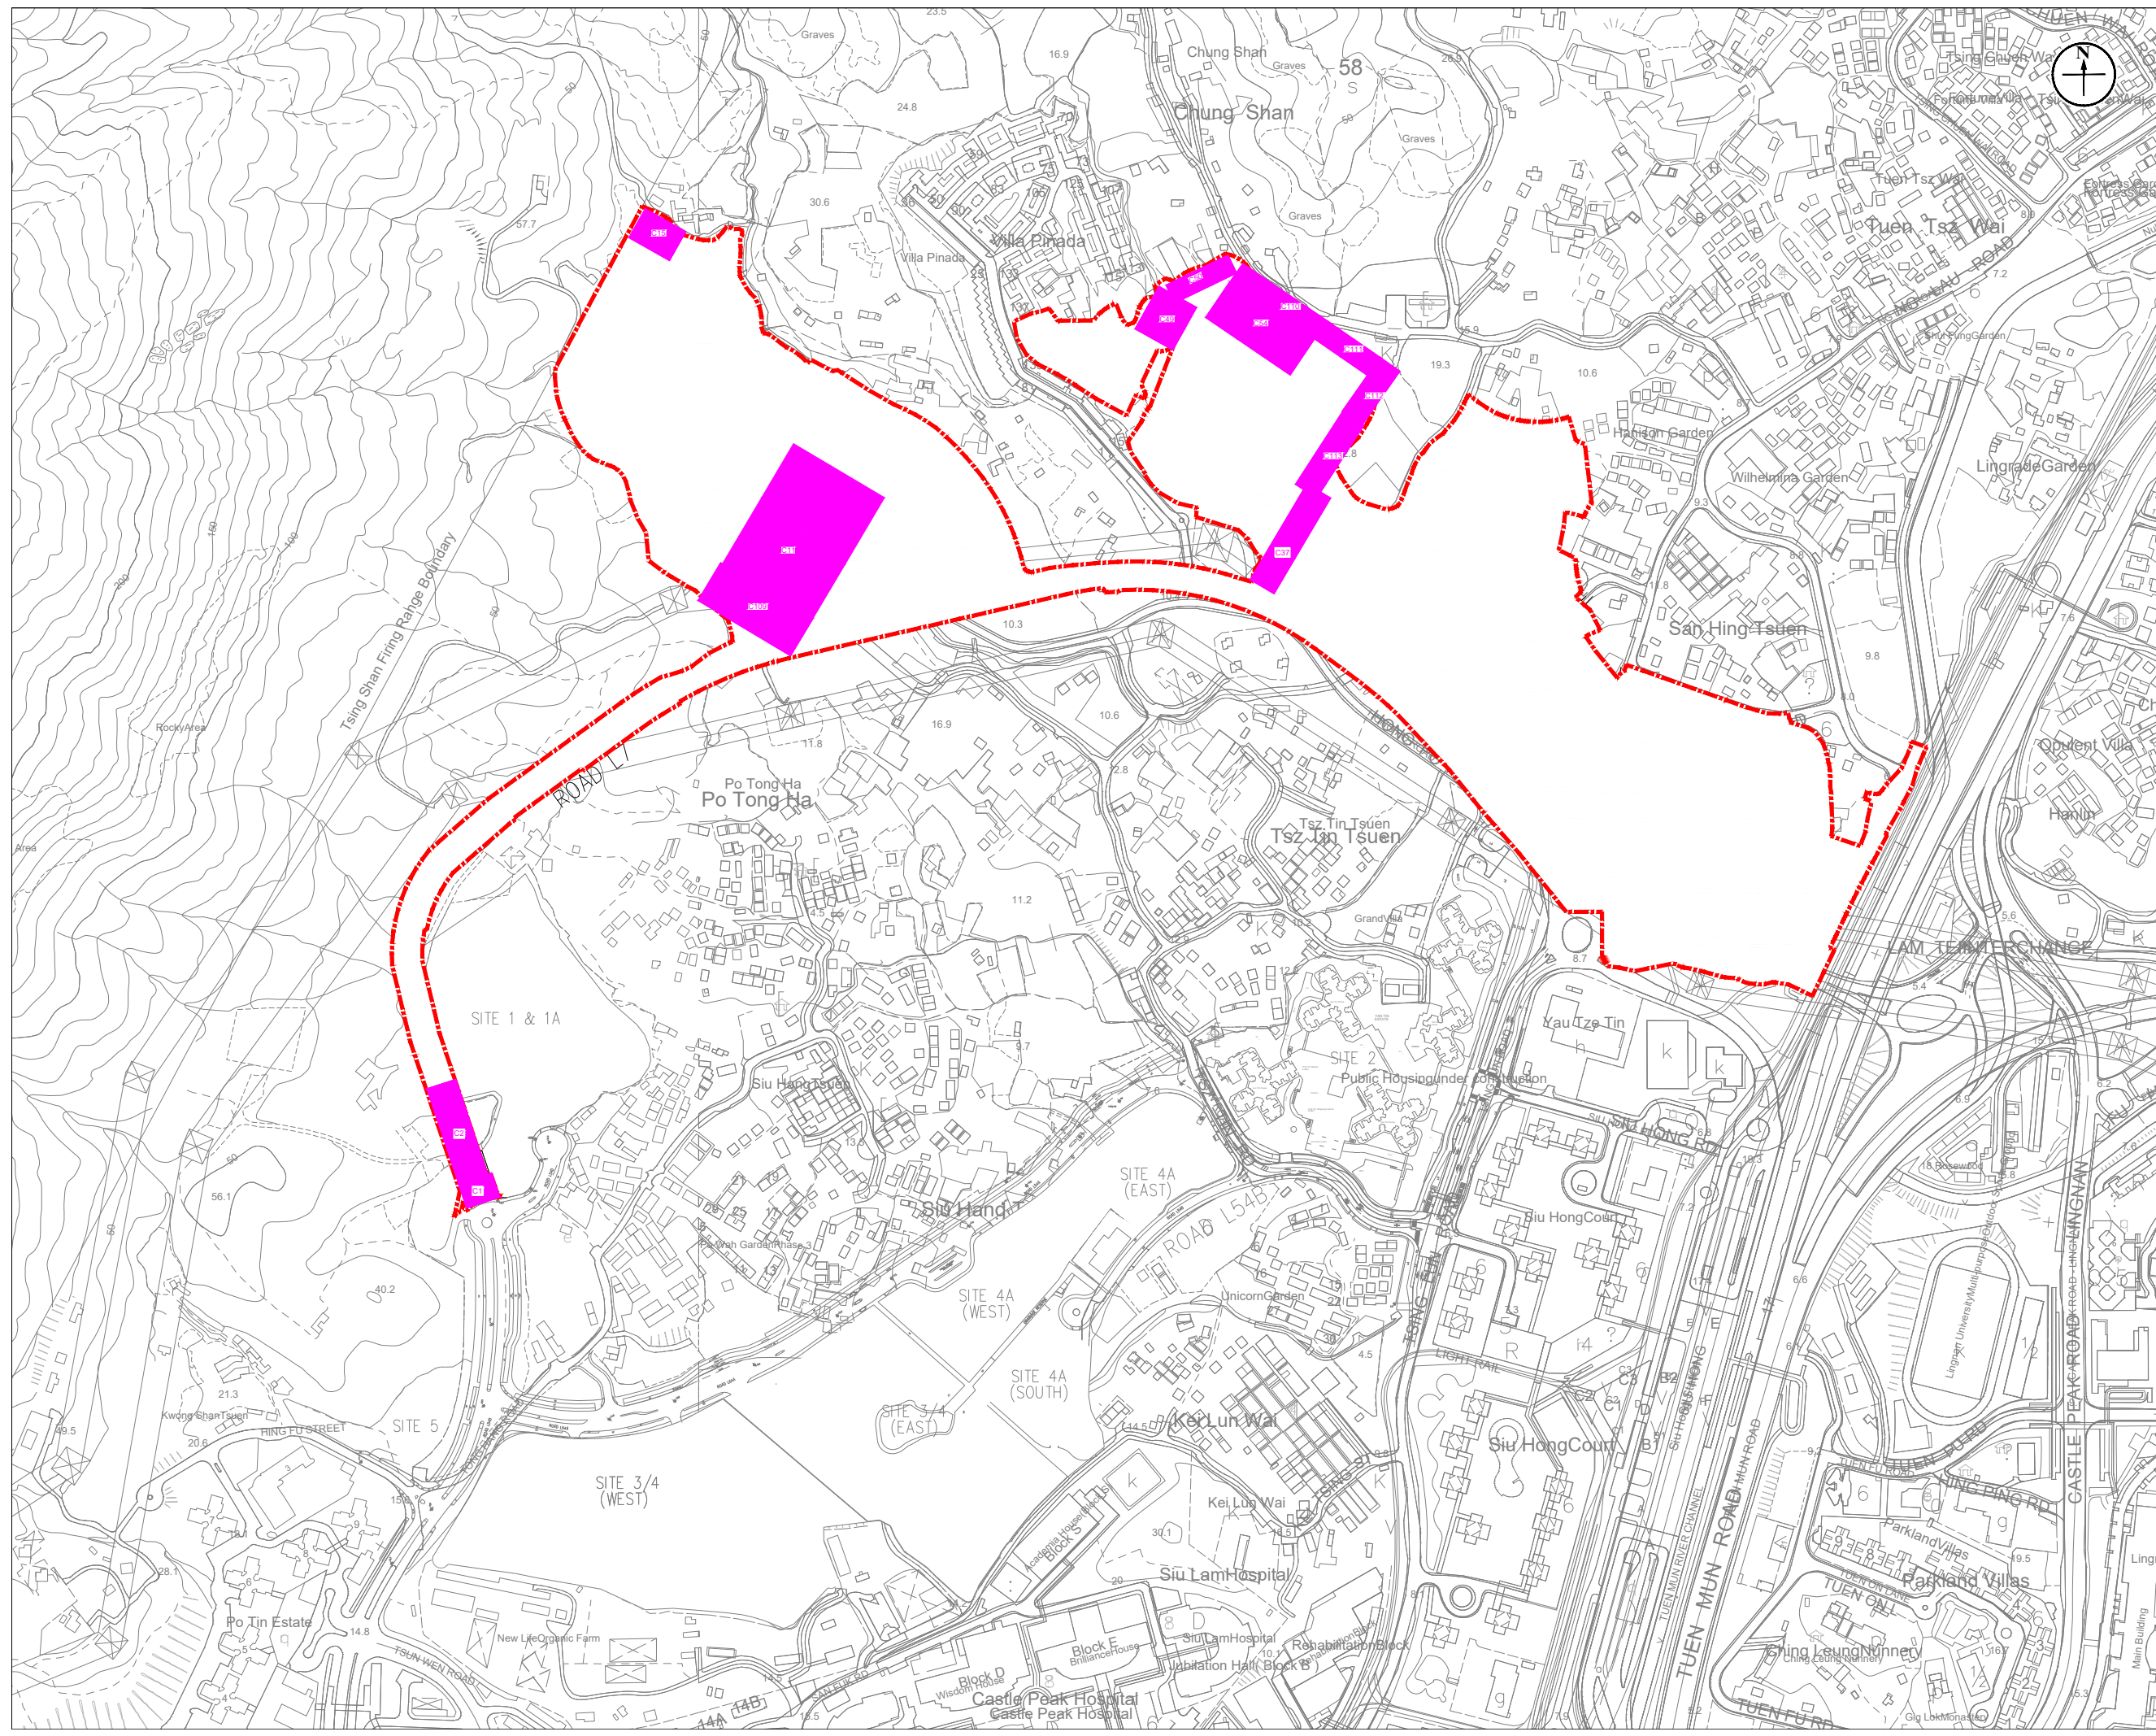

Revision	Date		Description		Initial	
	Designed	Checked	Drawn	Checked		
Initial			SM		KY	
Date			03/20		03/20	

Approved

Project title  
 AGREEMENT NO. CE68/2017 (CE)  
 SITE FORMATION AND  
 INFRASTRUCTURAL WORKS FOR THE  
 DEVELOPMENT AT SAN HING ROAD  
 AND HONG PO ROAD, TUEN MUN -  
 FEASIBILITY STUDY

Drawing title  
 CONSTRUCTION PHASE 7  
 (APR 2029 TO SEP 2029)


Drawing No. APPENDIX 4.3  
 Scale

土木工程拓展署  
**CEDD** Civil Engineering and  
 Development Department

  
 BLACK & VEATCH HONG KONG LIMITED  
 博威工程顧問有限公司

LEGEND:

- PROPOSED DEVELOPMENT AREA BOUNDARY
- DUST EMISSION SOURCE

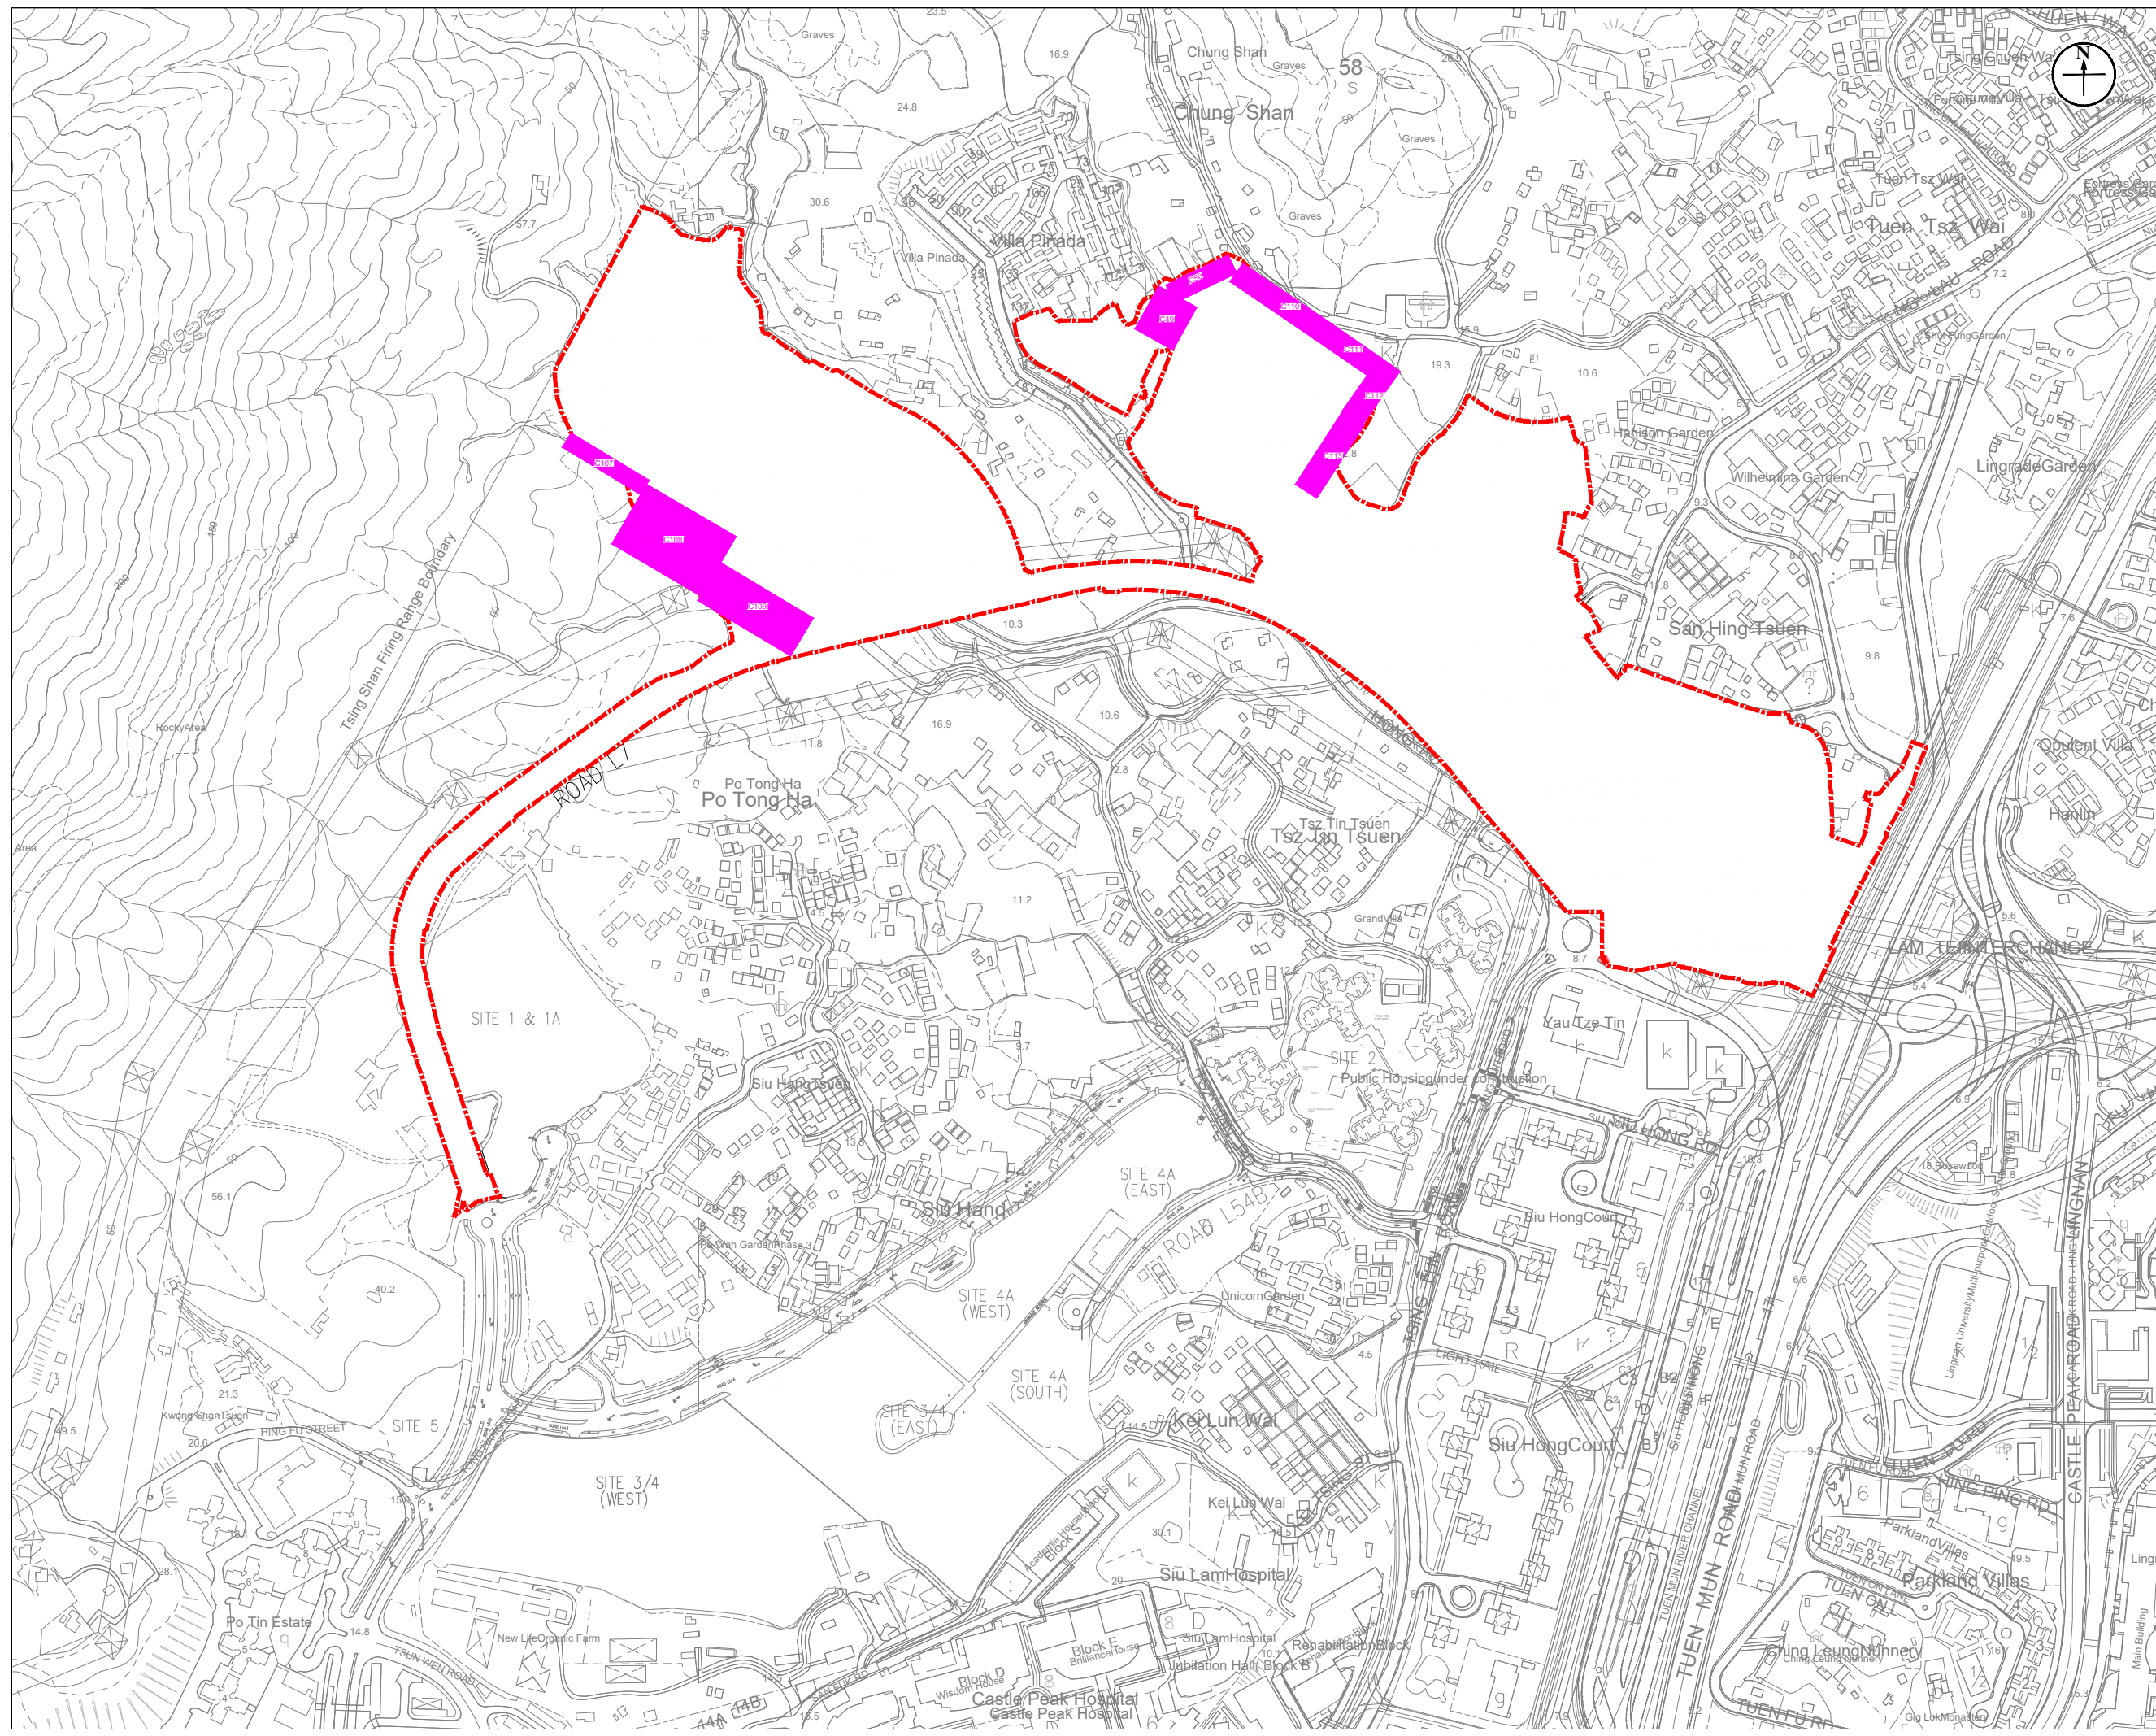

Revision	Date		Description		Initial	
	Designed	Checked	Drawn	Checked		
Initial			SM		KY	
Date			03/20		03/20	

Approved

Project title  
 AGREEMENT NO. CE68/2017 (CE)  
 SITE FORMATION AND  
 INFRASTRUCTURAL WORKS FOR THE  
 DEVELOPMENT AT SAN HING ROAD  
 AND HONG PO ROAD, TUEN MUN -  
 FEASIBILITY STUDY

Drawing title  
 CONSTRUCTION PHASE 8  
 (OCT 2029 TO JUL 2030)

Drawing No. APPENDIX 4.3  
 Scale

土木工程拓展署  
**CEDD** Civil Engineering and  
 Development Department

  
 BLACK & VEATCH HONG KONG LIMITED  
 博威工程顧問有限公司