


DO NOT SCALE DRAWING. CHECK ALL DIMENSIONS ON SITE.
 ALL RIGHTS RESERVED.
 © OVE ARUP & PARTNERS HONG KONG LIMITED.

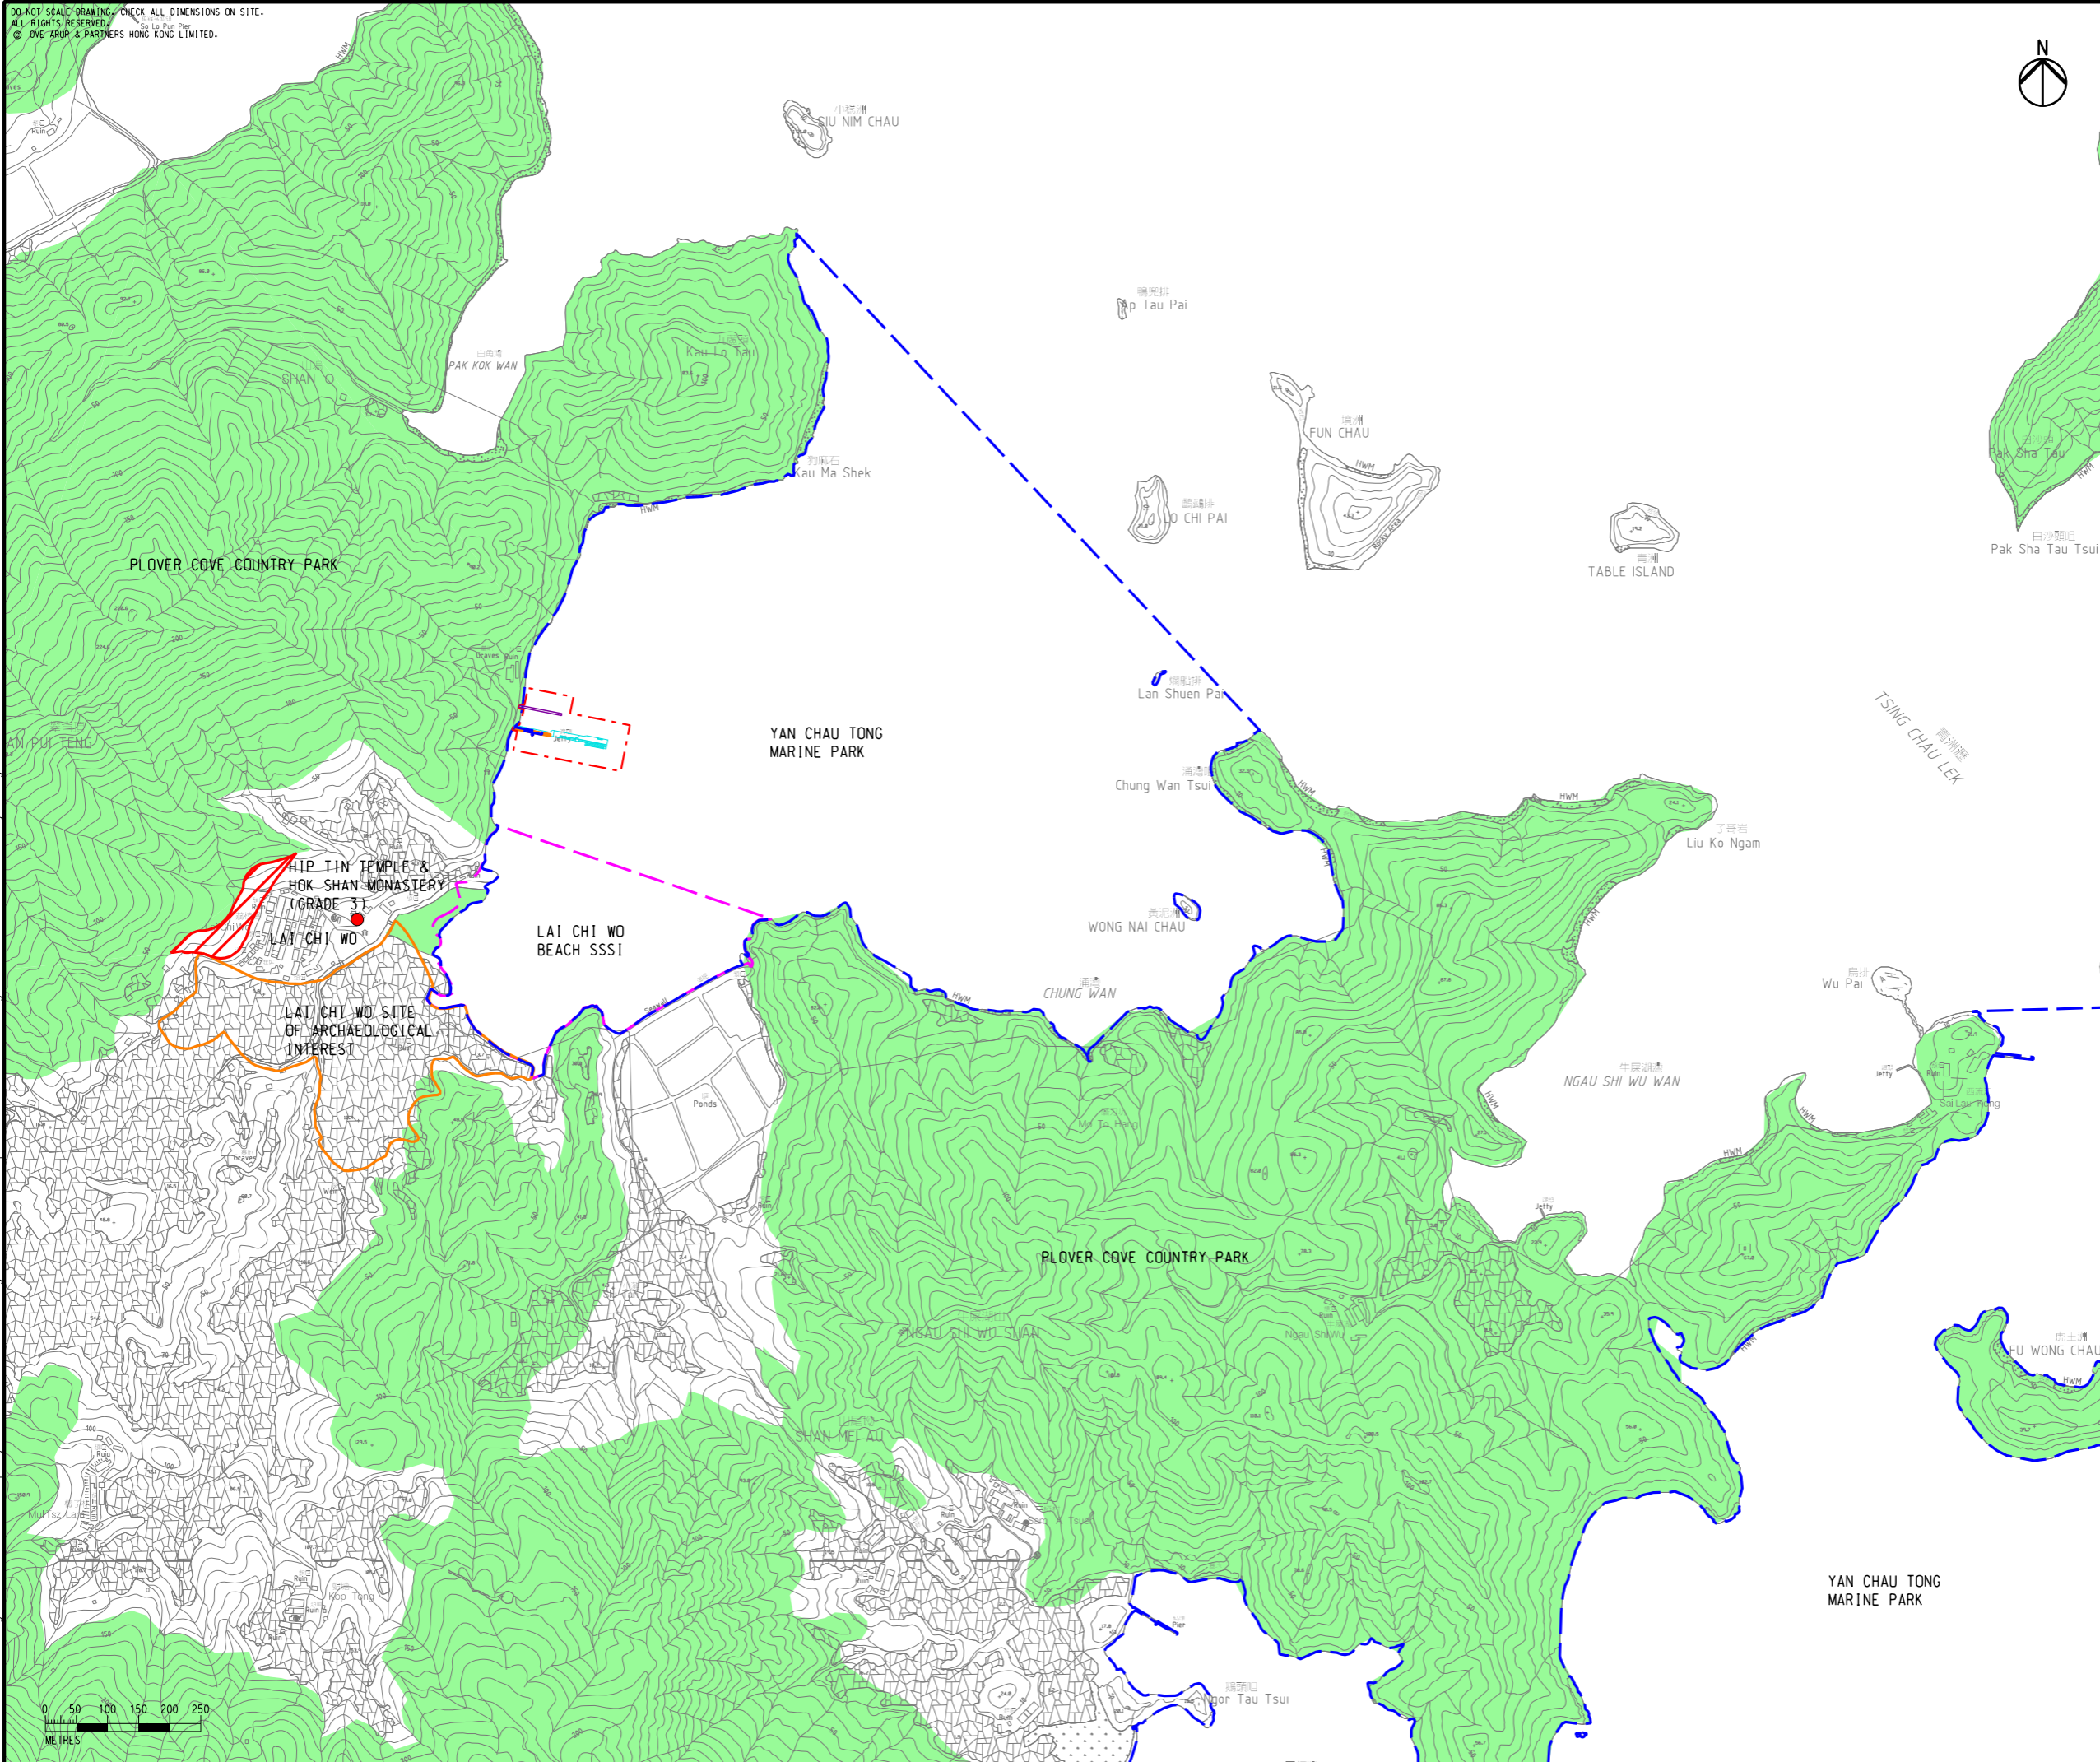

- LEGEND**
- PROPOSED WORKS AREA
 - PROPOSED NEW PIER
 - EXISTING LAI CHI WO PIER TO BE RETAINED
 - TEMPORARY PIER
 - PLOVER COVE COUNTRY PARK
 - MARINE PARK
 - SITE OF SPECIAL SCIENTIFIC INTEREST (SSSI)
 - SITE OF ARCHAEOLOGICAL INTEREST
 - LAI CHI WO SPECIAL AREA
 - GRADED HISTORIC BUILDING

C	THIRD ISSUE	SF	08/20
B	SECOND ISSUE	SF	12/19
A	FIRST ISSUE	SF	08/19
Rev	Description	By	Date

Consultant
ARUP

Project title
Pier Improvement at Lai Chi Wo

Drawing title
LOCATION OF PROJECT (LAI CHI WO)

Drawing no.		Rev.	
FIGURE 1.1		C	
Drawn	Date	Checked	Approved
SF	08/20	AF	FC
Scale	Status		
1:10000 @ A3	PRELIMINARY		

COPYRIGHT RESERVED

土木工程拓展署
Civil Engineering and
Development Department

Printed by : HKGTIA014
 Filename : \\hkgrts27.c\env\project\262145\13 Drawing Deliverables\Reports\06 EIA\LCW Figure 1.1 -Location of Project.dgn
 8/18/2020

