
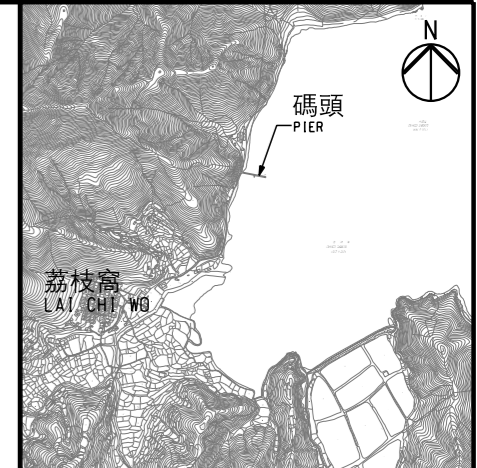


DO NOT SCALE DRAWING. CHECK ALL DIMENSIONS ON SITE.  
ALL RIGHTS RESERVED.  
© DVE ARUP & PARTNERS HONG KONG LIMITED.

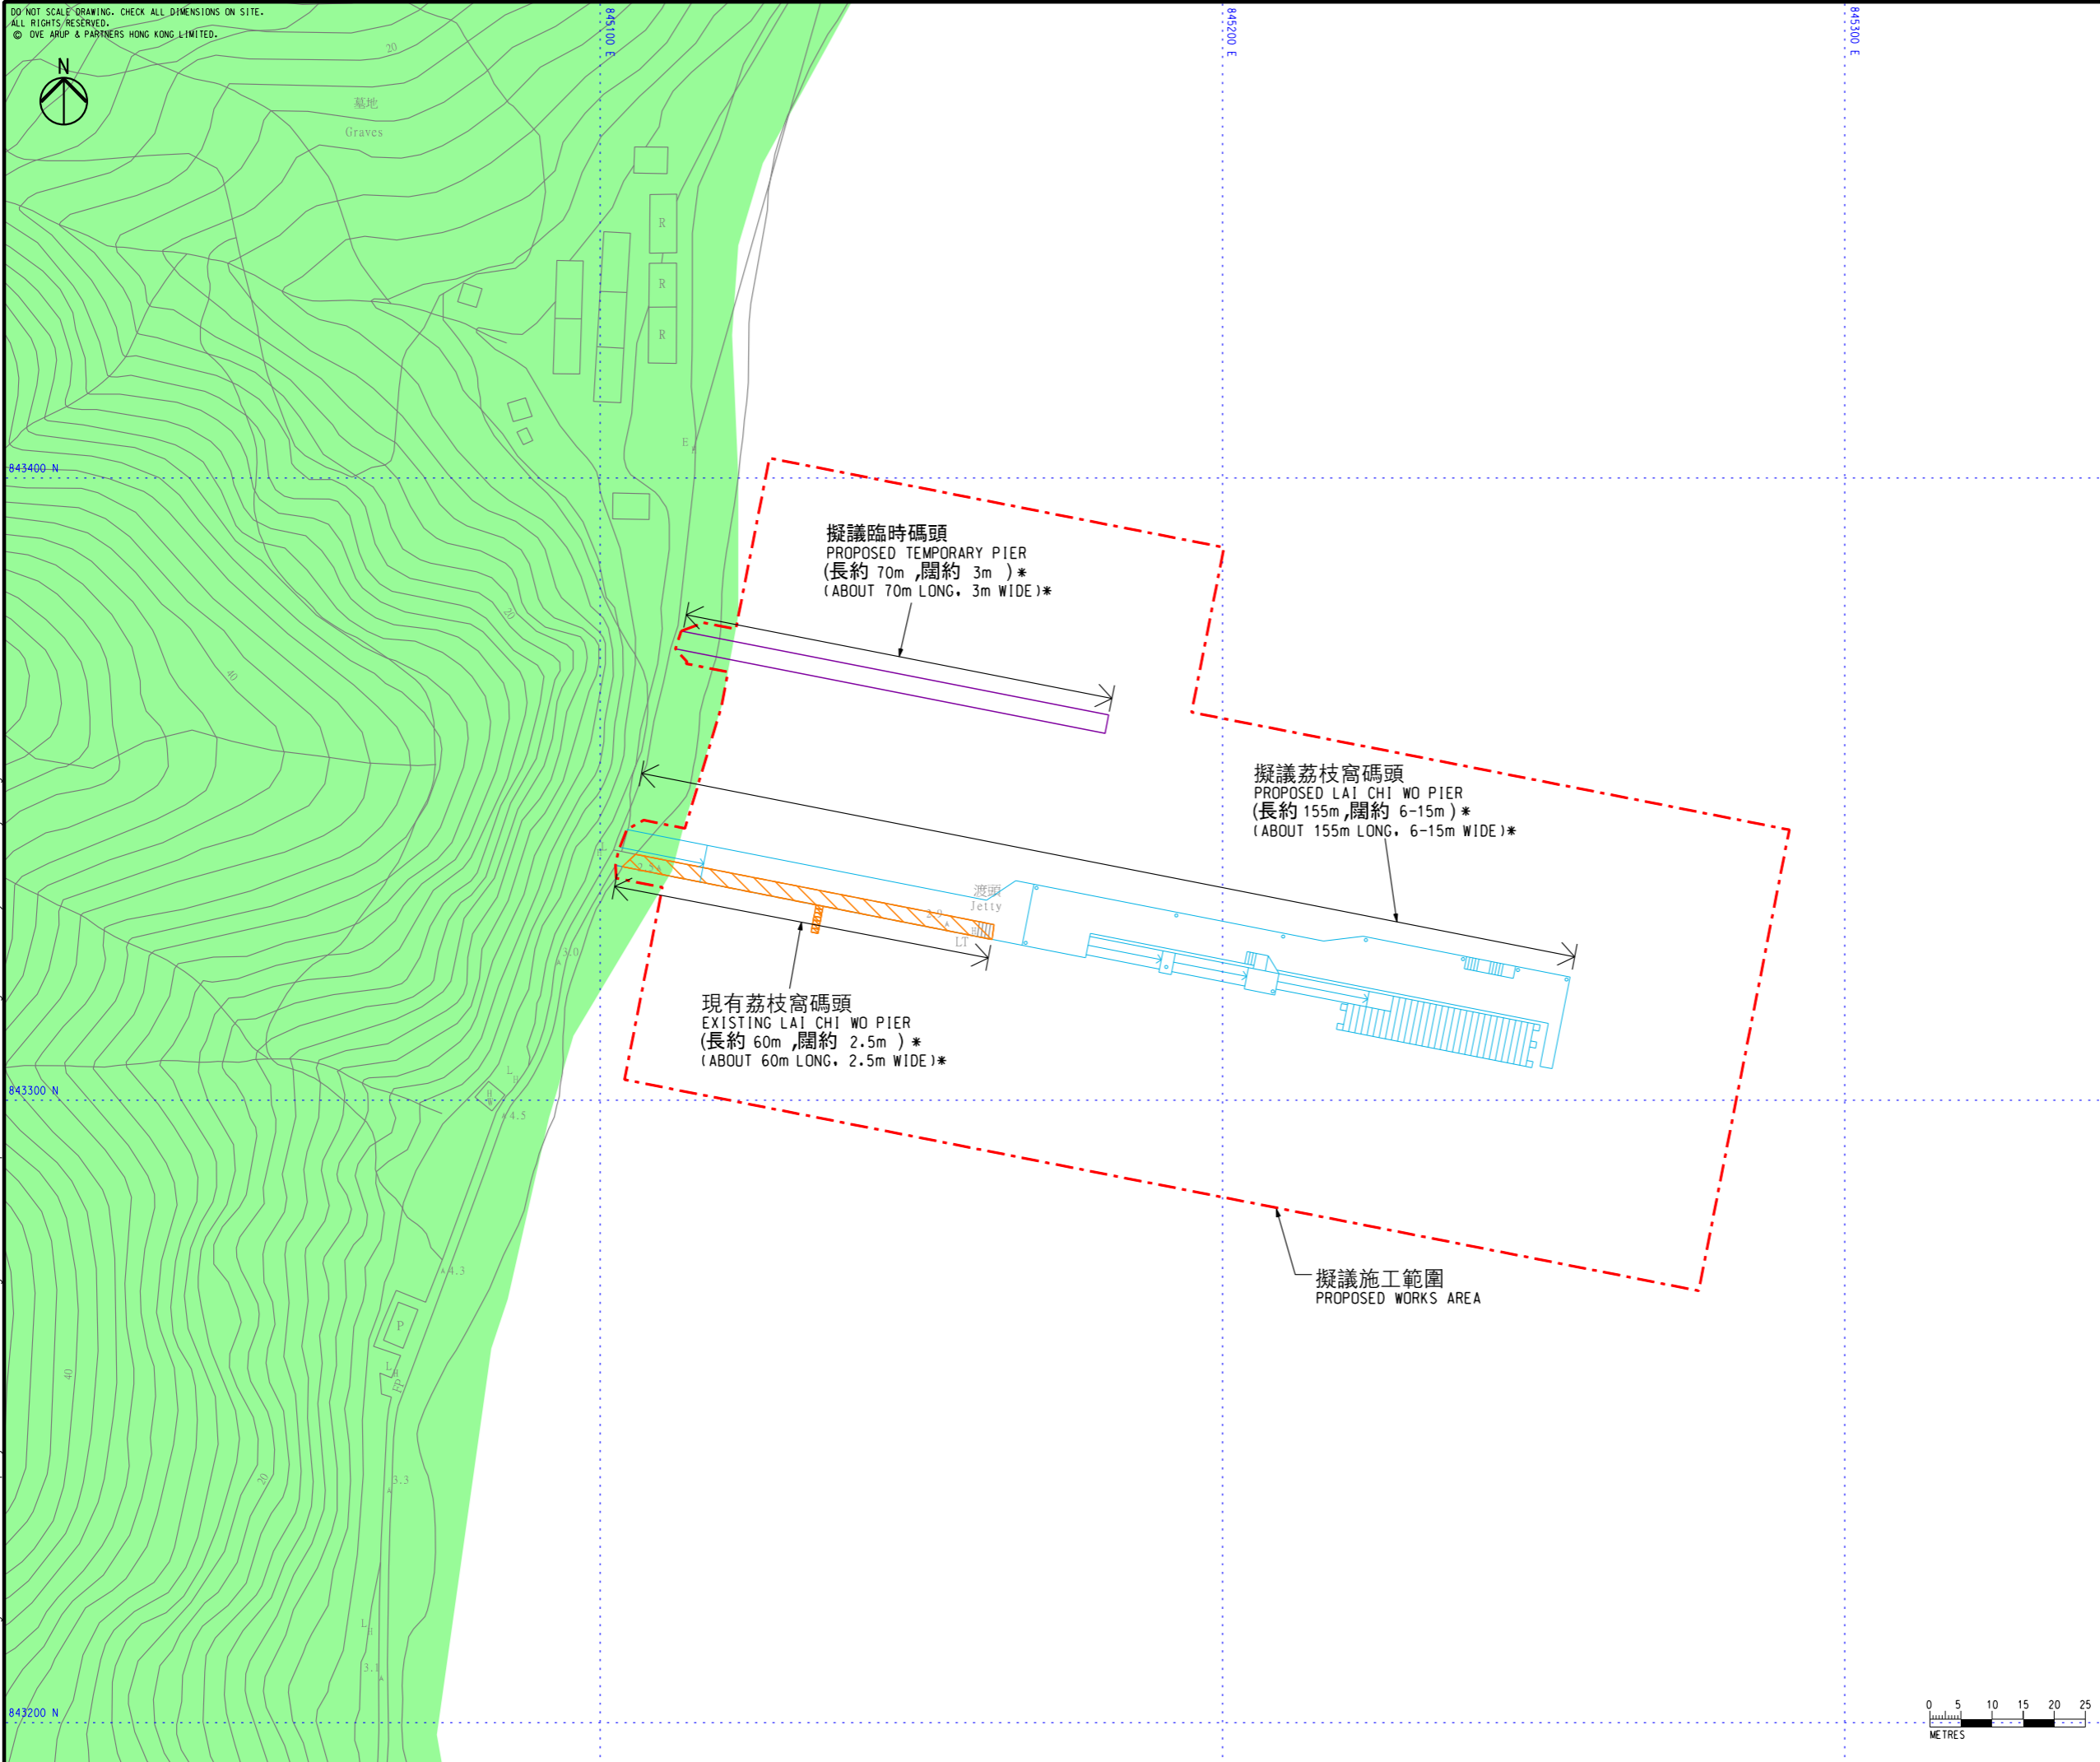

索引圖 KEY PLAN n.t.s.

LEGEND

- 擬議荔枝窩碼頭  
PROPOSED LAI CHI WO PIER
- 現有荔枝窩碼頭  
EXISTING LAI CHI WO PIER
- 擬議施工範圍  
PROPOSED WORKS AREA
- 擬議臨時碼頭  
PROPOSED TEMPORARY PIER
- 船灣郊野公園  
PLOVER COVE COUNTRY PARK

NOTE:  
\*THE DIMENSION OF THE PIER IS INDICATIVE ONLY.

D	FOURTH ISSUE	SF	08/20
C	THIRD ISSUE	SF	07/20
B	SECOND ISSUE	SF	04/20
A	FIRST ISSUE	SF	08/19
Rev	Description	By	Date


Consultant  
**ARUP**

Project title  
Pier Improvement at Lai Chi Wo  
荔枝窩碼頭改善工程

Drawing title  
**LAYOUT OF PROJECT**  
工程項目平面圖

Drawing no. <b>FIGURE 1.3</b>		Rev. <b>D</b>	
Drawn SF	Date 08/20	Checked AF	Approved FC
Scale 1:1000 @ A3		Status <b>PRELIMINARY</b>	

COPYRIGHT RESERVED

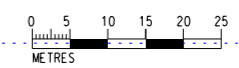

Printed by : HKGTRA014 8/17/2020  
Filename : \\hkgrnts27\c\env\env\project\262145\13 Drawing Deliverables\Reports\06 EIALCW\Figure 1.3 -Layout of Project.dgn