
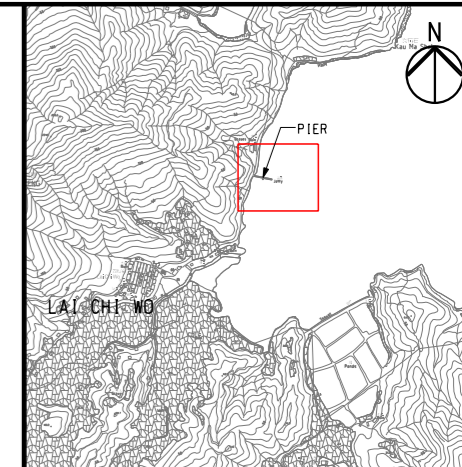


DO NOT SCALE DRAWING. CHECK ALL DIMENSIONS ON SITE.  
 ALL RIGHTS RESERVED.  
 © DVE ARUP & PARTNERS HONG KONG LIMITED.

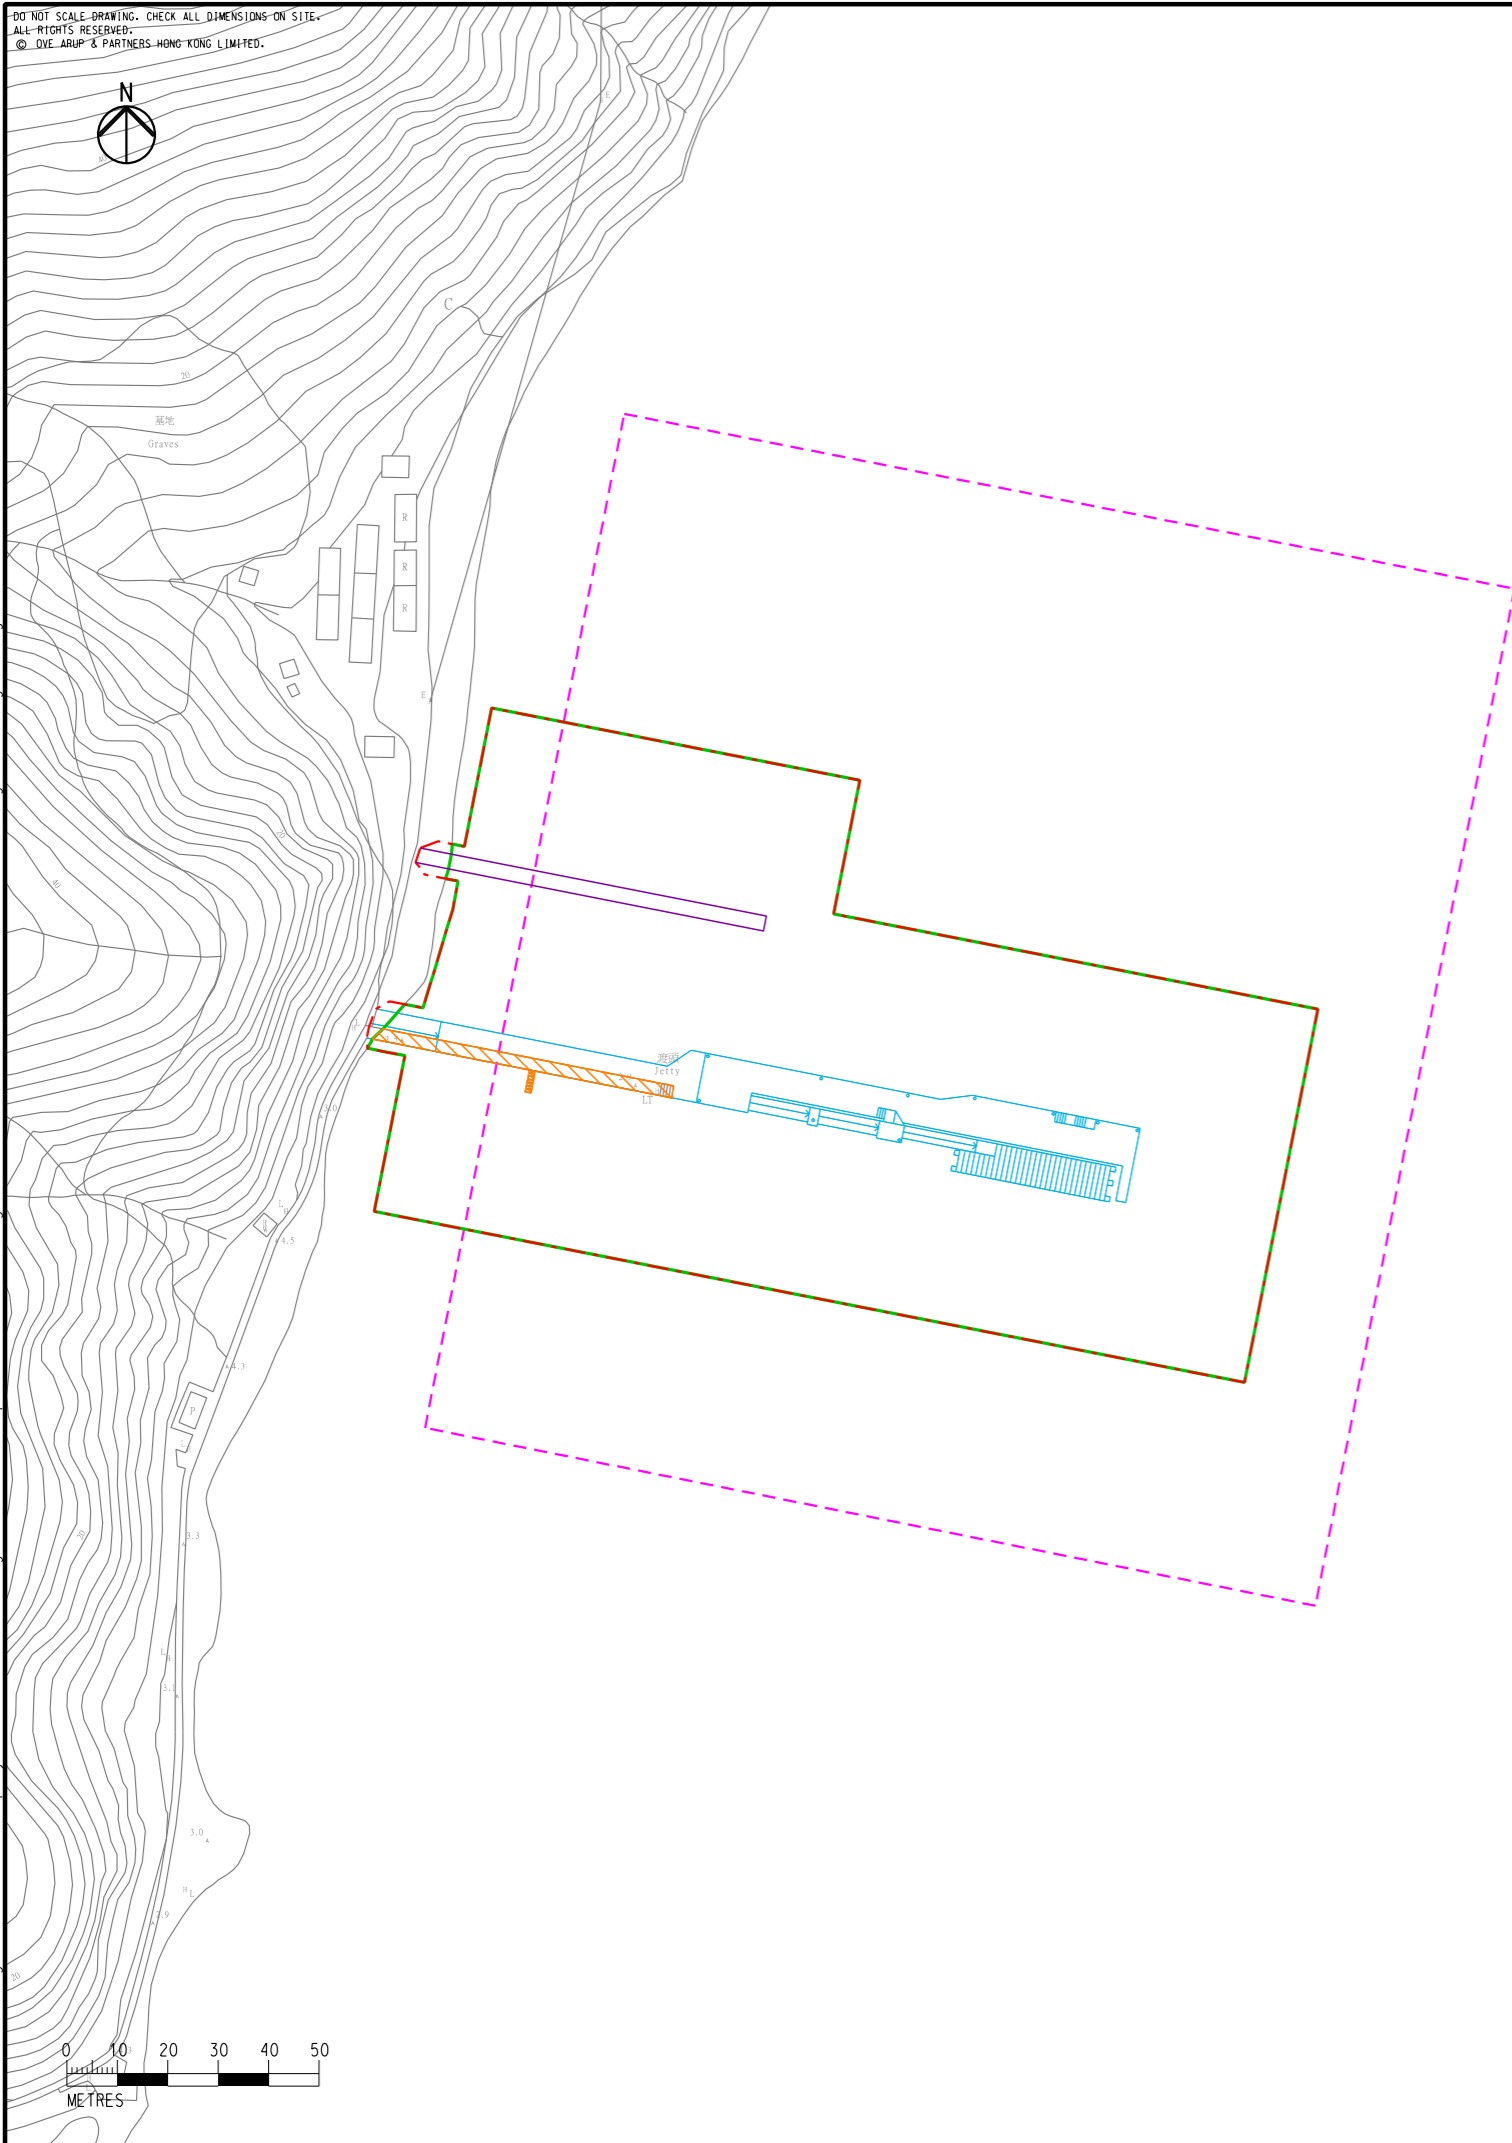

KEY PLAN n.t.s.

LEGEND

- PROPOSED WORKS AREA
- PROPOSED NEW PIER
- EXISTING LAI CHI WO PIER TO BE RETAINED
- TEMPORARY PIER
- GEOPHYSICAL SURVEY BOUNDARY
- ASSESSMENT AREA

Rev	Description	By	Date
B	SECOND ISSUE	SF	12/19
A	FIRST ISSUE	SF	08/19

Consultant  
**ARUP**

Project title  
**Pier Improvement at Lai Chi Wo**

Drawing title  
**ASSESSMENT AREA FOR MARINE ARCHAEOLOGICAL INVESTIGATION**

Drawing no. <b>FIGURE 11.1</b>		Rev. <b>B</b>	
Drawn SF	Date 12/19	Checked AF	Approved FC
Scale 1:1500 @ A3		Status <b>PRELIMINARY</b>	

COPYRIGHT RESERVED



Printed by : HKGTRA014  
 File name : \\hkgrnts27\CIENV\env\project\262145\13 Drawing Deliverables\Reports\06 EIA\LCW\Figure 11.1 Assessment Area for marine archaeological investigation.dgn  
 5/4/2020

