
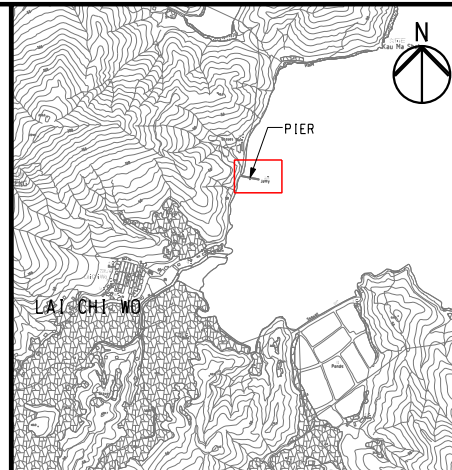


DO NOT SCALE DRAWING. CHECK ALL DIMENSIONS ON SITE.
 ALL RIGHTS RESERVED.
 © OVE ARUP & PARTNERS HONG KONG LIMITED.

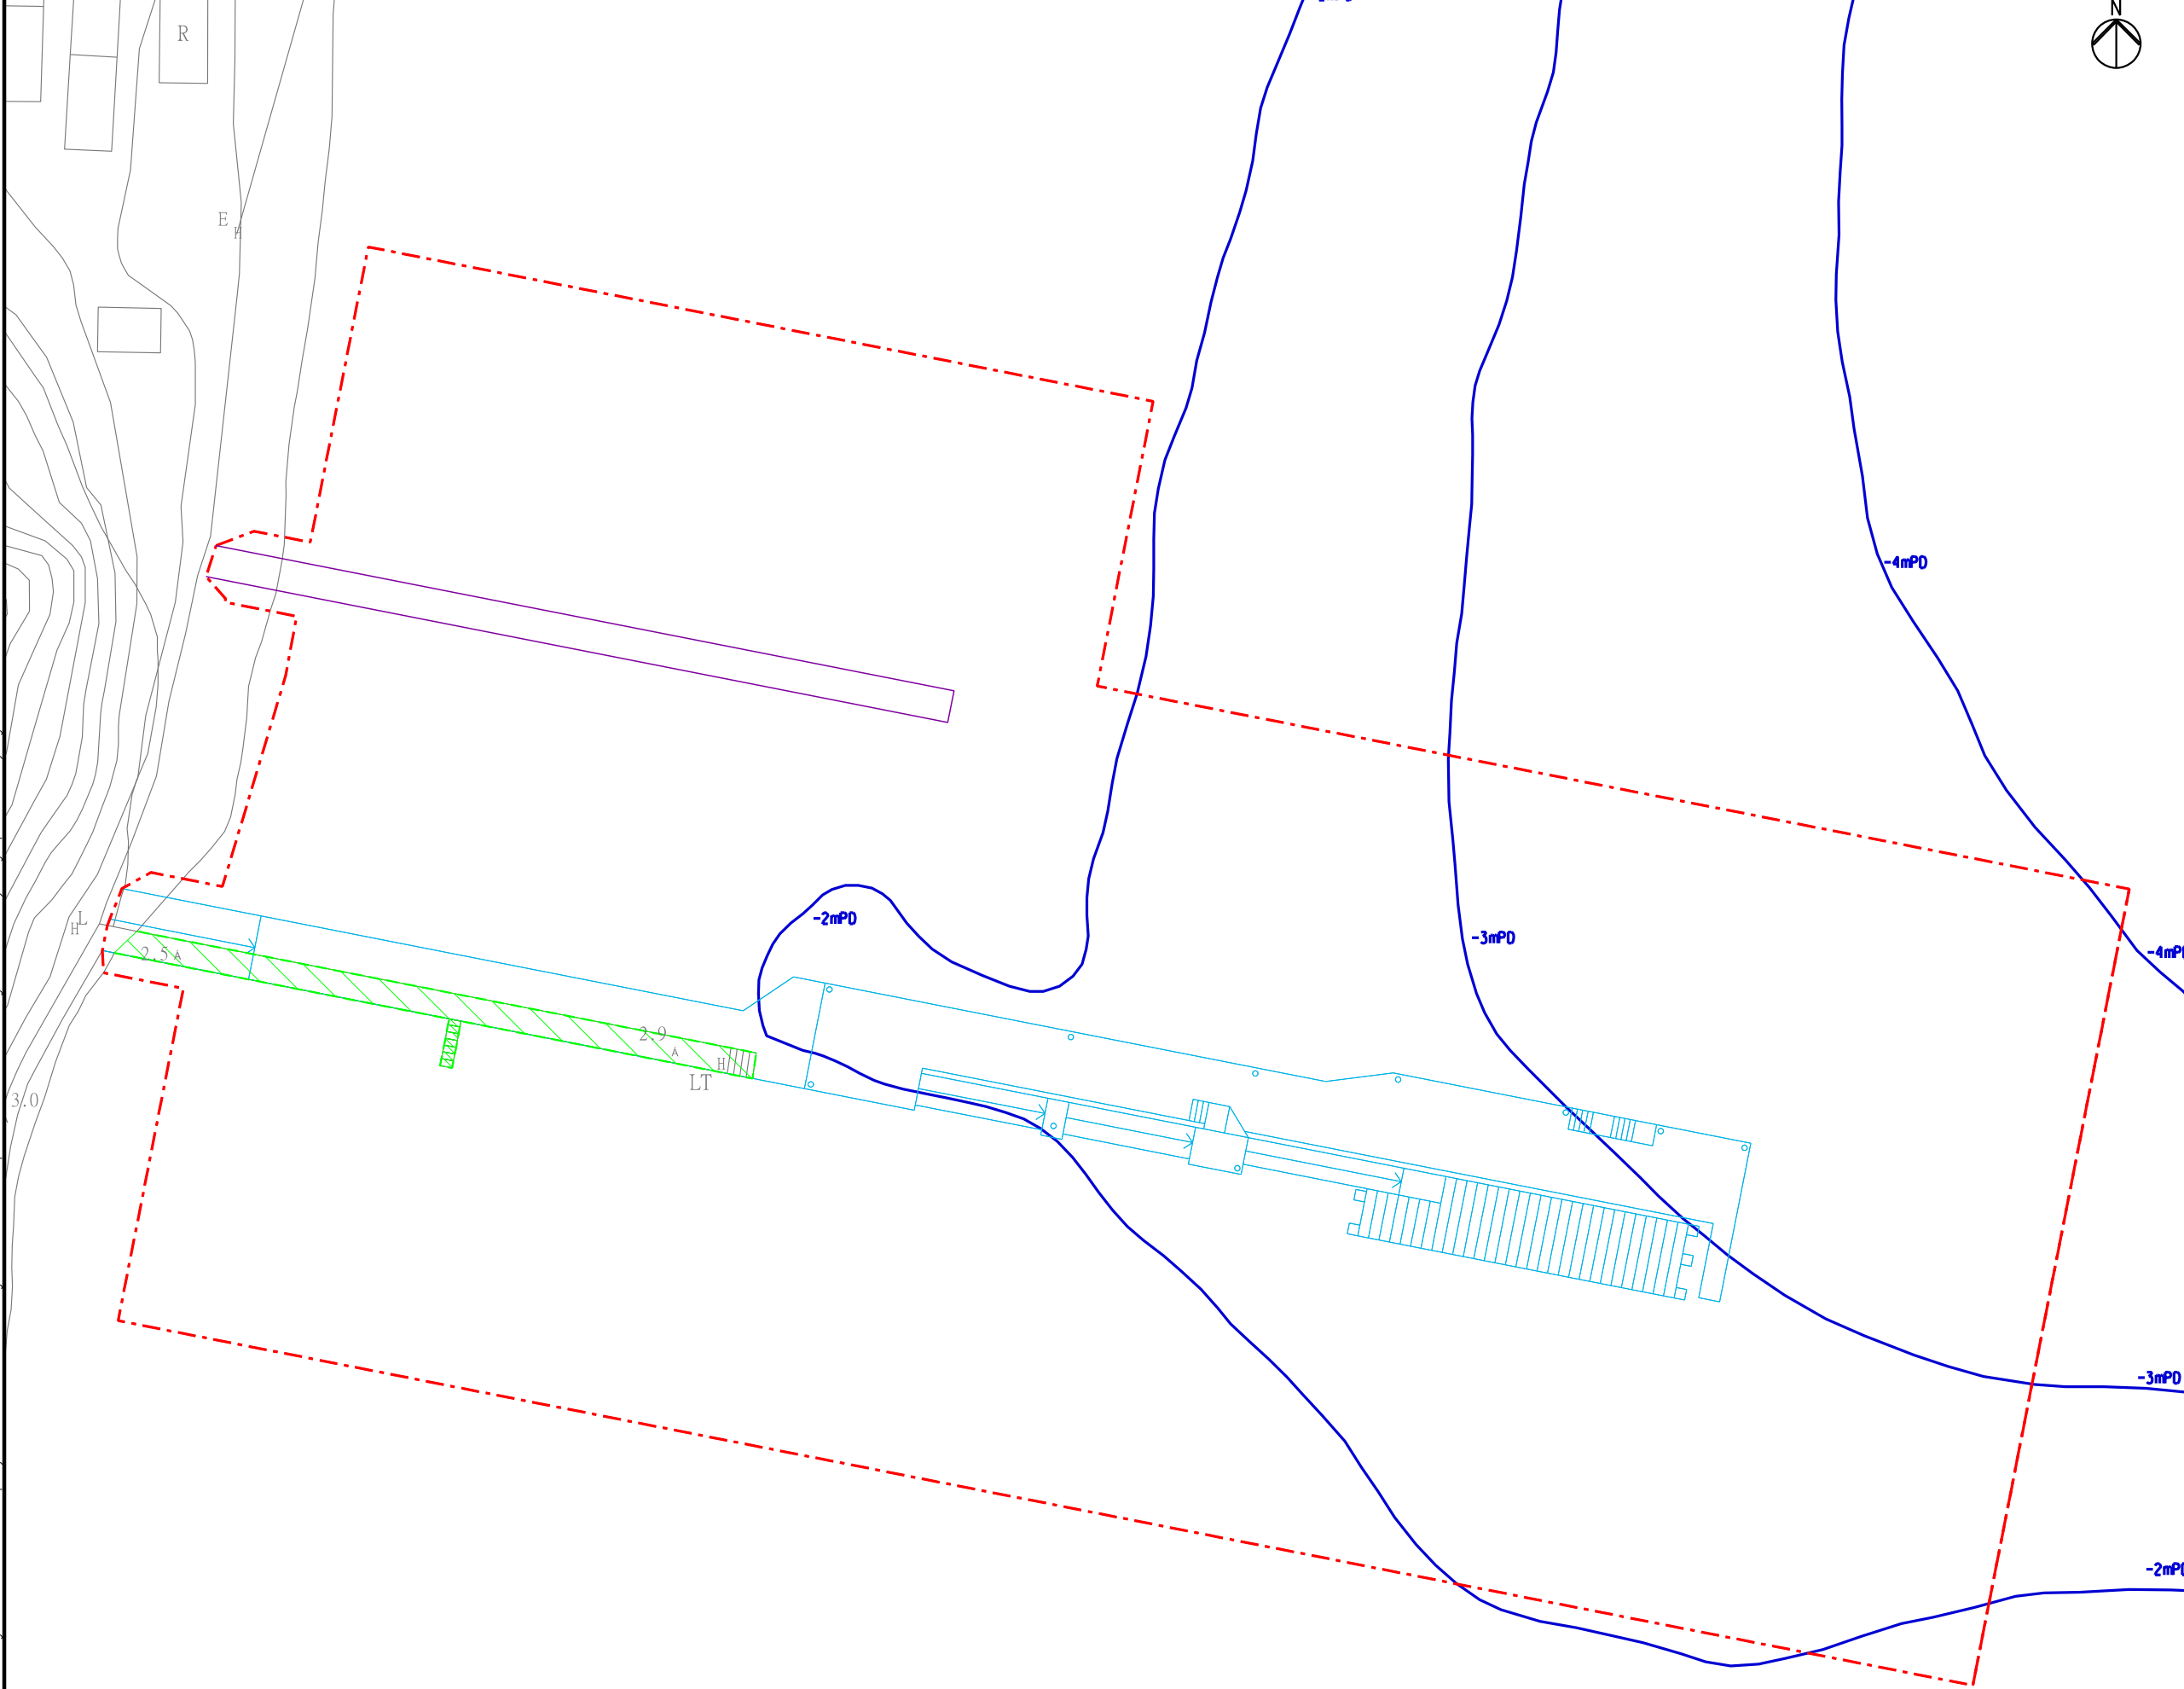

KEY PLAN N.T.S.

LEGEND

- - - PROPOSED WORKS AREA
- PROPOSED NEW PIER
- ▨ EXISTING LAI CHI WO PIER TO BE RETAINED
- TEMPORARY PIER
- BATHYMETRY CONTOUR

Rev	Description	By	Date
A	FIRST ISSUE	SF	02/20

Consultant
ARUP

Project title
 Pier Improvement at Lai Chi Wo

Drawing title
 HYDROGRAPHIC SURVEY

Drawing no.		Rev.	
FIGURE 5.3		A	
Drawn	Date	Checked	Approved
SF	02/20	AF	FC
Scale	Status		
1:600 @ A3	PRELIMINARY		

COPYRIGHT RESERVED



Printed by : HKGTRA014
 File name : \\hkgrnts27\c:\env\env\project\262145\13 Drawing Deliverables\Reports\06 EIALCW\Figure 5.3 - Hydrographic Survey.dgn
 6/24/2020

