


DO NOT SCALE DRAWING. CHECK ALL DIMENSIONS ON SITE.
 ALL RIGHTS RESERVED.
 © ARUP & PARTNERS HONG KONG LIMITED.

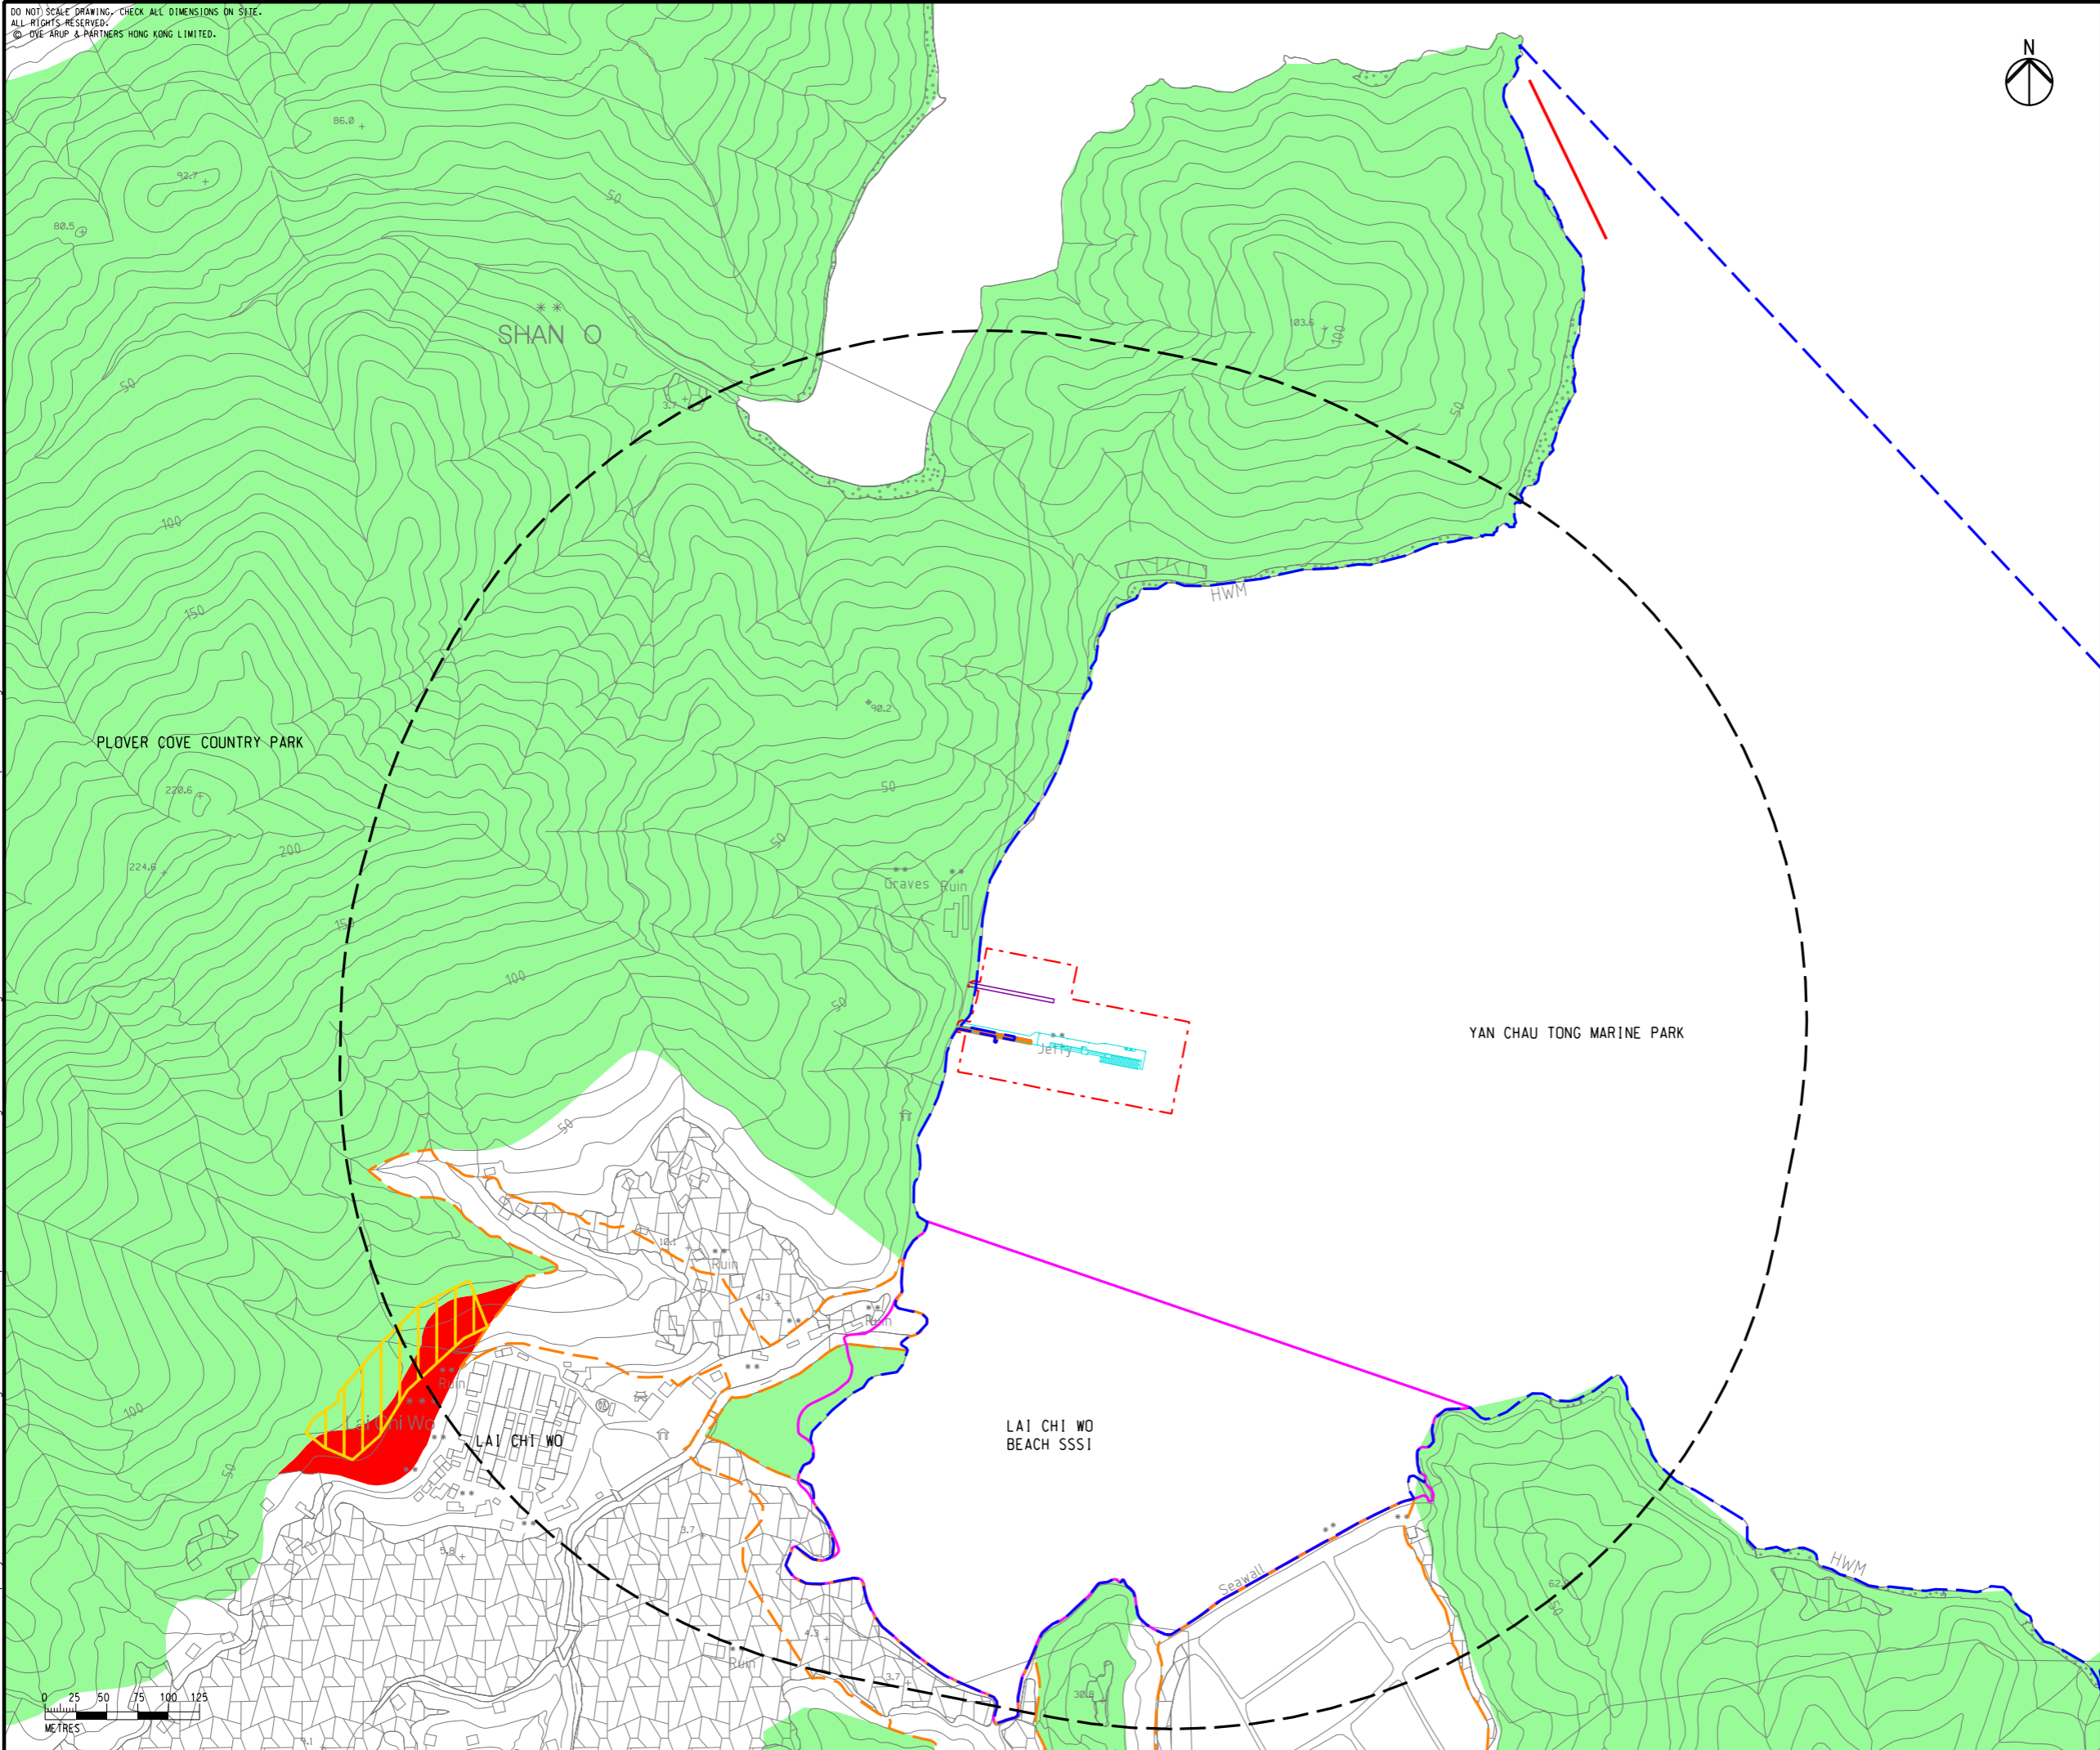

- LEGEND**
- PROPOSED WORKS AREA
 - PROPOSED NEW PIER
 - EXISTING LAI CHI WO PIER TO BE RETAINED
 - TEMPORARY PIER
 - 500m ASSESSMENT AREA
 - PLOVER COVE COUNTRY PARK
 - LAI CHI WO SPECIAL AREA
 - LAI CHI WO FUNG SHUI WOOD
 - CONSERVATION AREA
 - MARINE PARK
 - SITE OF SPECIAL SCIENTIFIC INTEREST (SSSI)
 - REEF CHECK LOCATION



Rev	Description	By	Date
B	SECOND ISSUE	SF	08/20
A	FIRST ISSUE	SF	12/19

Consultant
ARUP

Project title
Pier Improvement at Lai Chi Wo

Drawing title
RECOGNIZED SITES OF CONSERVATION IMPORTANCE

Drawing no.		Rev.	
FIGURE 8.1		B	
Drawn	Date	Checked	Approved
SF	08/20	AF	FC
Scale		Status	
1:5000 @A3		PRELIMINARY	

COPYRIGHT RESERVED

土木工程拓展署
 Civil Engineering and
 Development Department

Printed by : HKGTIA014
 Filename : G:\env\project\262145\13 Drawing Deliverables\Reports\06 EIA\LCW\Figure 8.1 - Recognized Sites of Conservation Importance.dgn
 19/8/2020