


DO NOT SCALE DRAWING. CHECK ALL DIMENSIONS ON SITE.  
ALL RIGHTS RESERVED.  
© OVE ARUP & PARTNERS HONG KONG LIMITED.

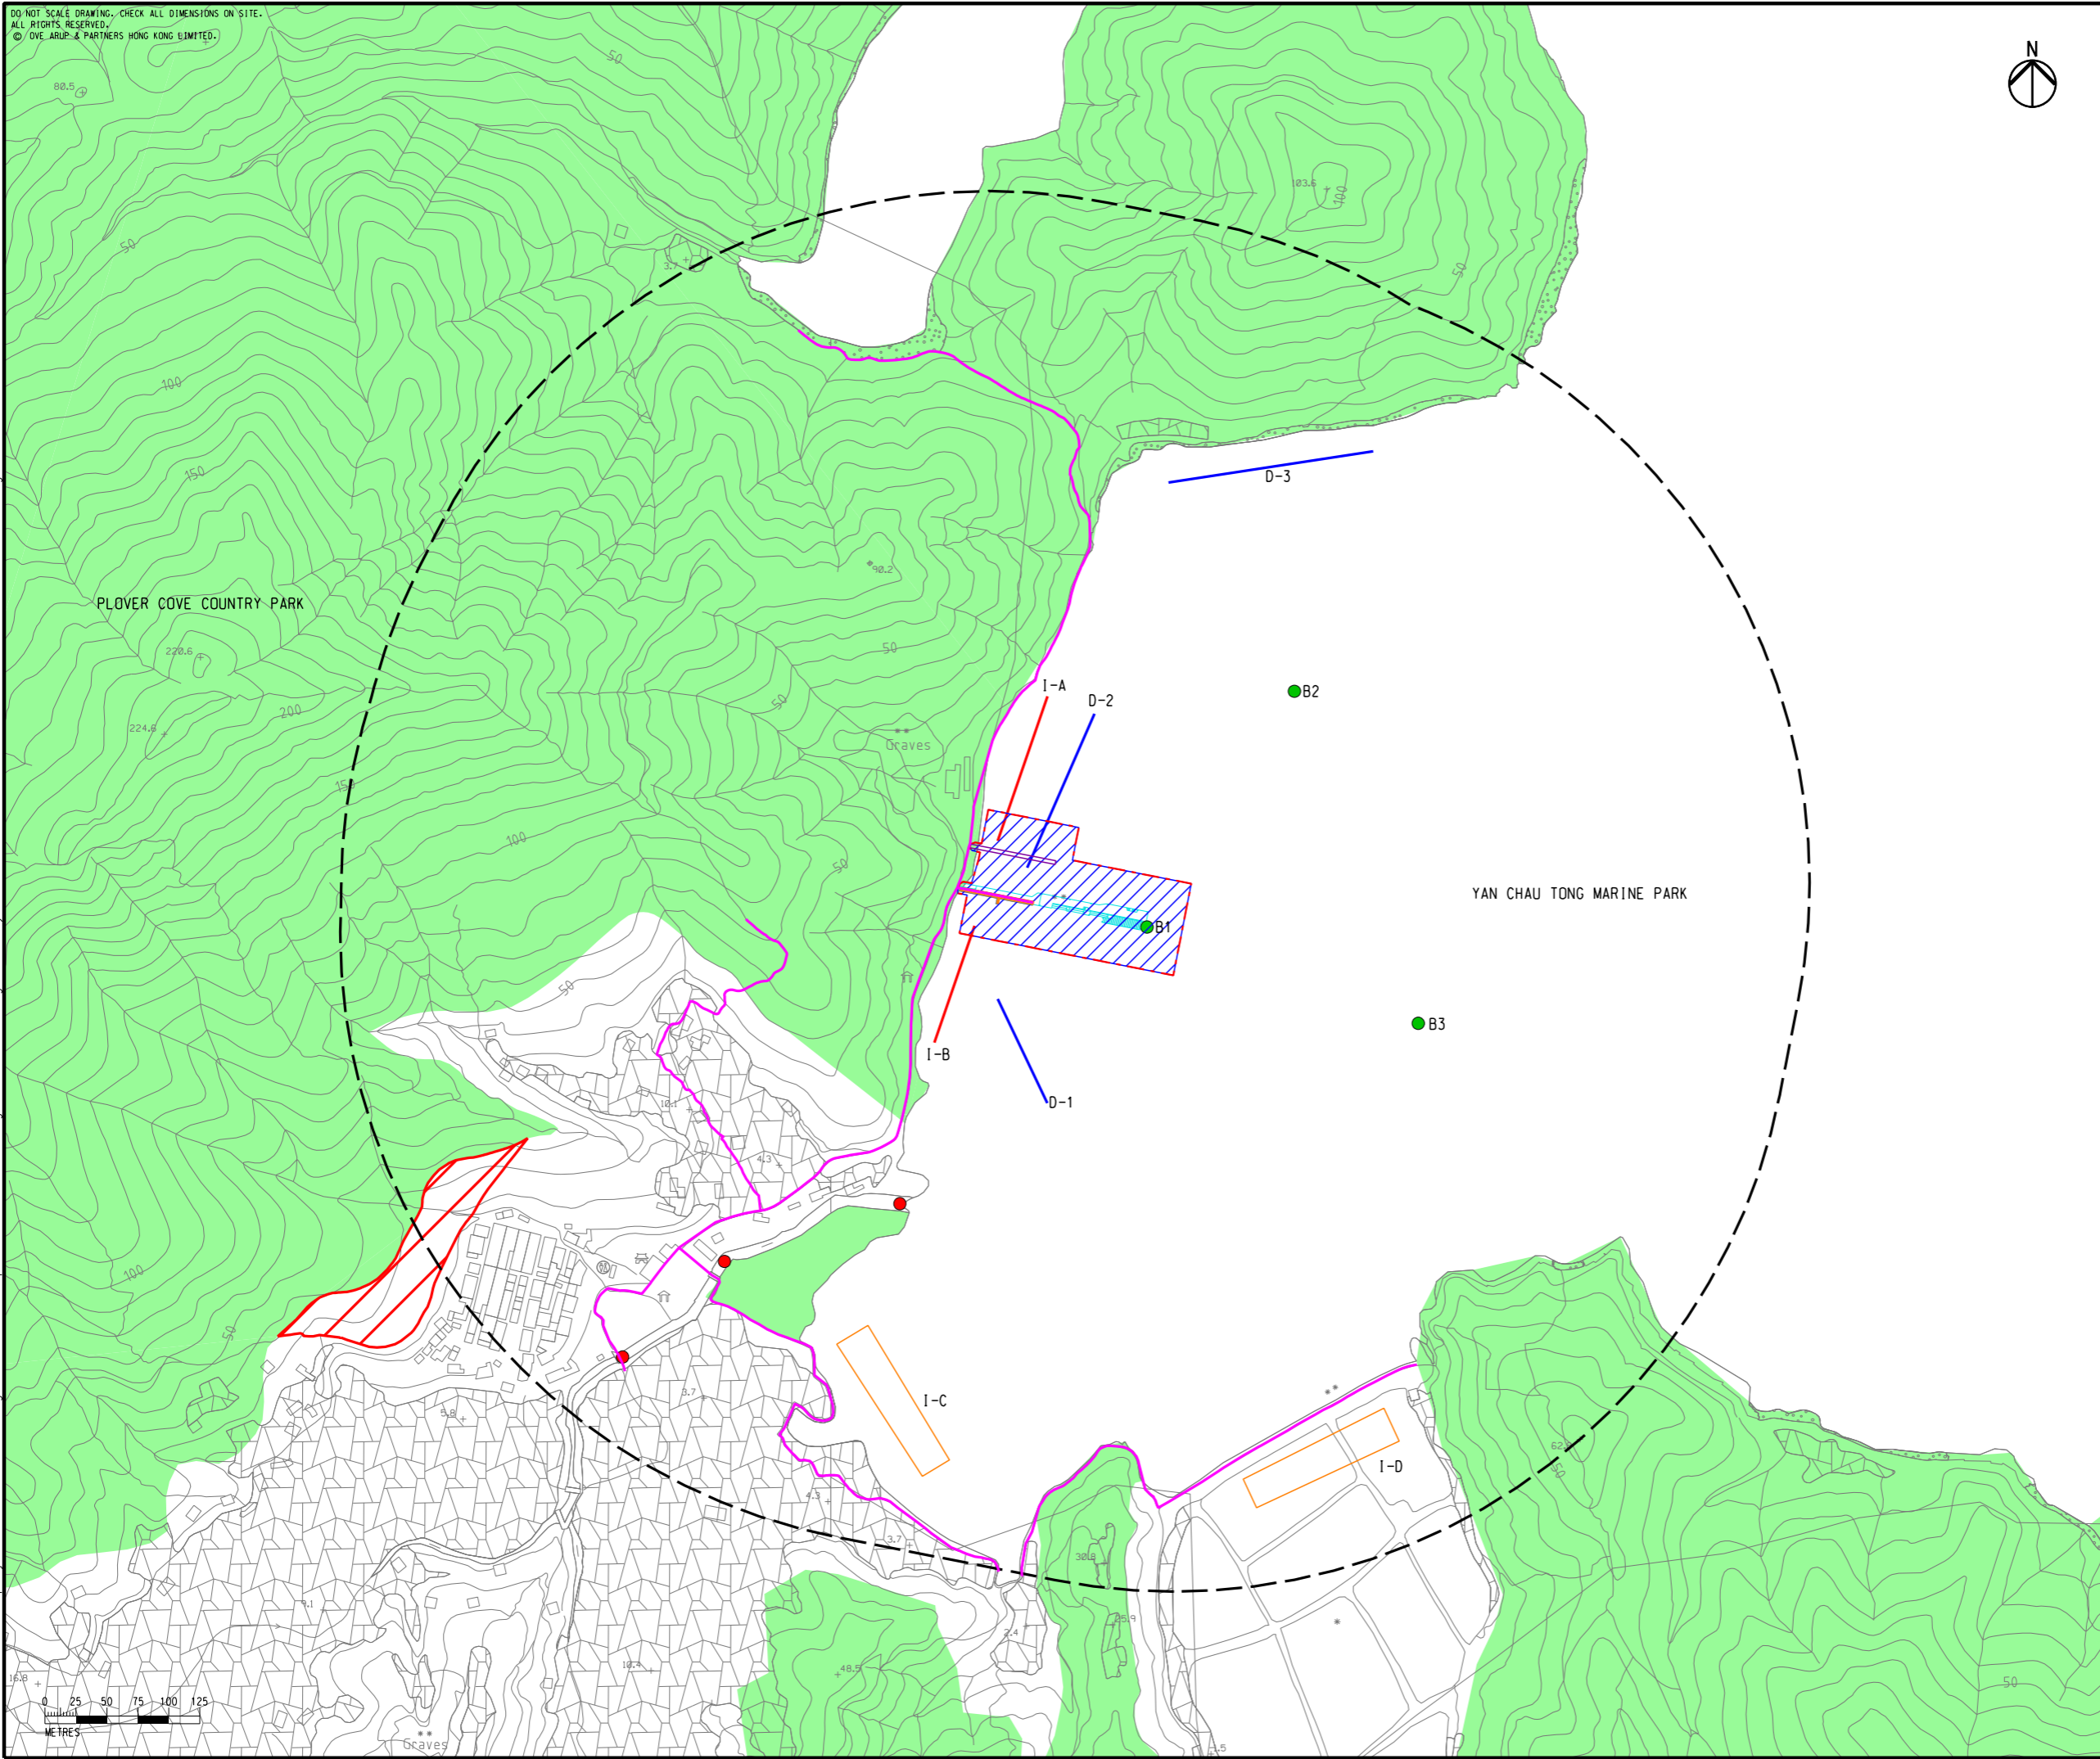

- LEGEND**
- PROPOSED WORKS AREA
  - PROPOSED NEW PIER
  - EXISTING LAI CHI WO PIER TO BE RETAINED
  - TEMPORARY PIER
  - 500m ASSESSMENT AREA
  - PLOVER COVE COUNTRY PARK
  - CORAL SURVEY
  - LAI CHI WO SPECIAL AREA
  - SEAGRASS SURVEY
  - TERRESTRIAL TRANSECT
  - CORAL SURVEY
  - INTERTIDAL SURVEY
  - FRESHWATER SAMPLING LOCATION
  - BENTHIC SAMPLING POINT

Printed by : HKGTIA014  
Filename : G:\env\project\26214513 Drawing Deliverables\Reports\06 EIA\LCW\Figure 8.2 - Ecological survey locations within the 500m assessment area of lai chi wo.dgn



C	THIRD ISSUE	SF	06/20
B	SECOND ISSUE	SF	12/19
A	FIRST ISSUE	SF	11/19
Rev	Description	By	Date

Consultant  
**ARUP**

Project title  
**Pier Improvement at Lai Chi Wo**

Drawing title  
**ECOLOGICAL SURVEY LOCATIONS  
WITHIN THE 500m ASSESSMENT  
AREA OF LAI CHI WO**

Drawing no. <b>FIGURE 8.2</b>		Rev. <b>C</b>	
Drawn SF	Date 06/20	Checked AF	Approved FC
Scale 1:5000 @A3		Status <b>PRELIMINARY</b>	

COPYRIGHT RESERVED

土木工程拓展署  
Civil Engineering and  
Development Department

