
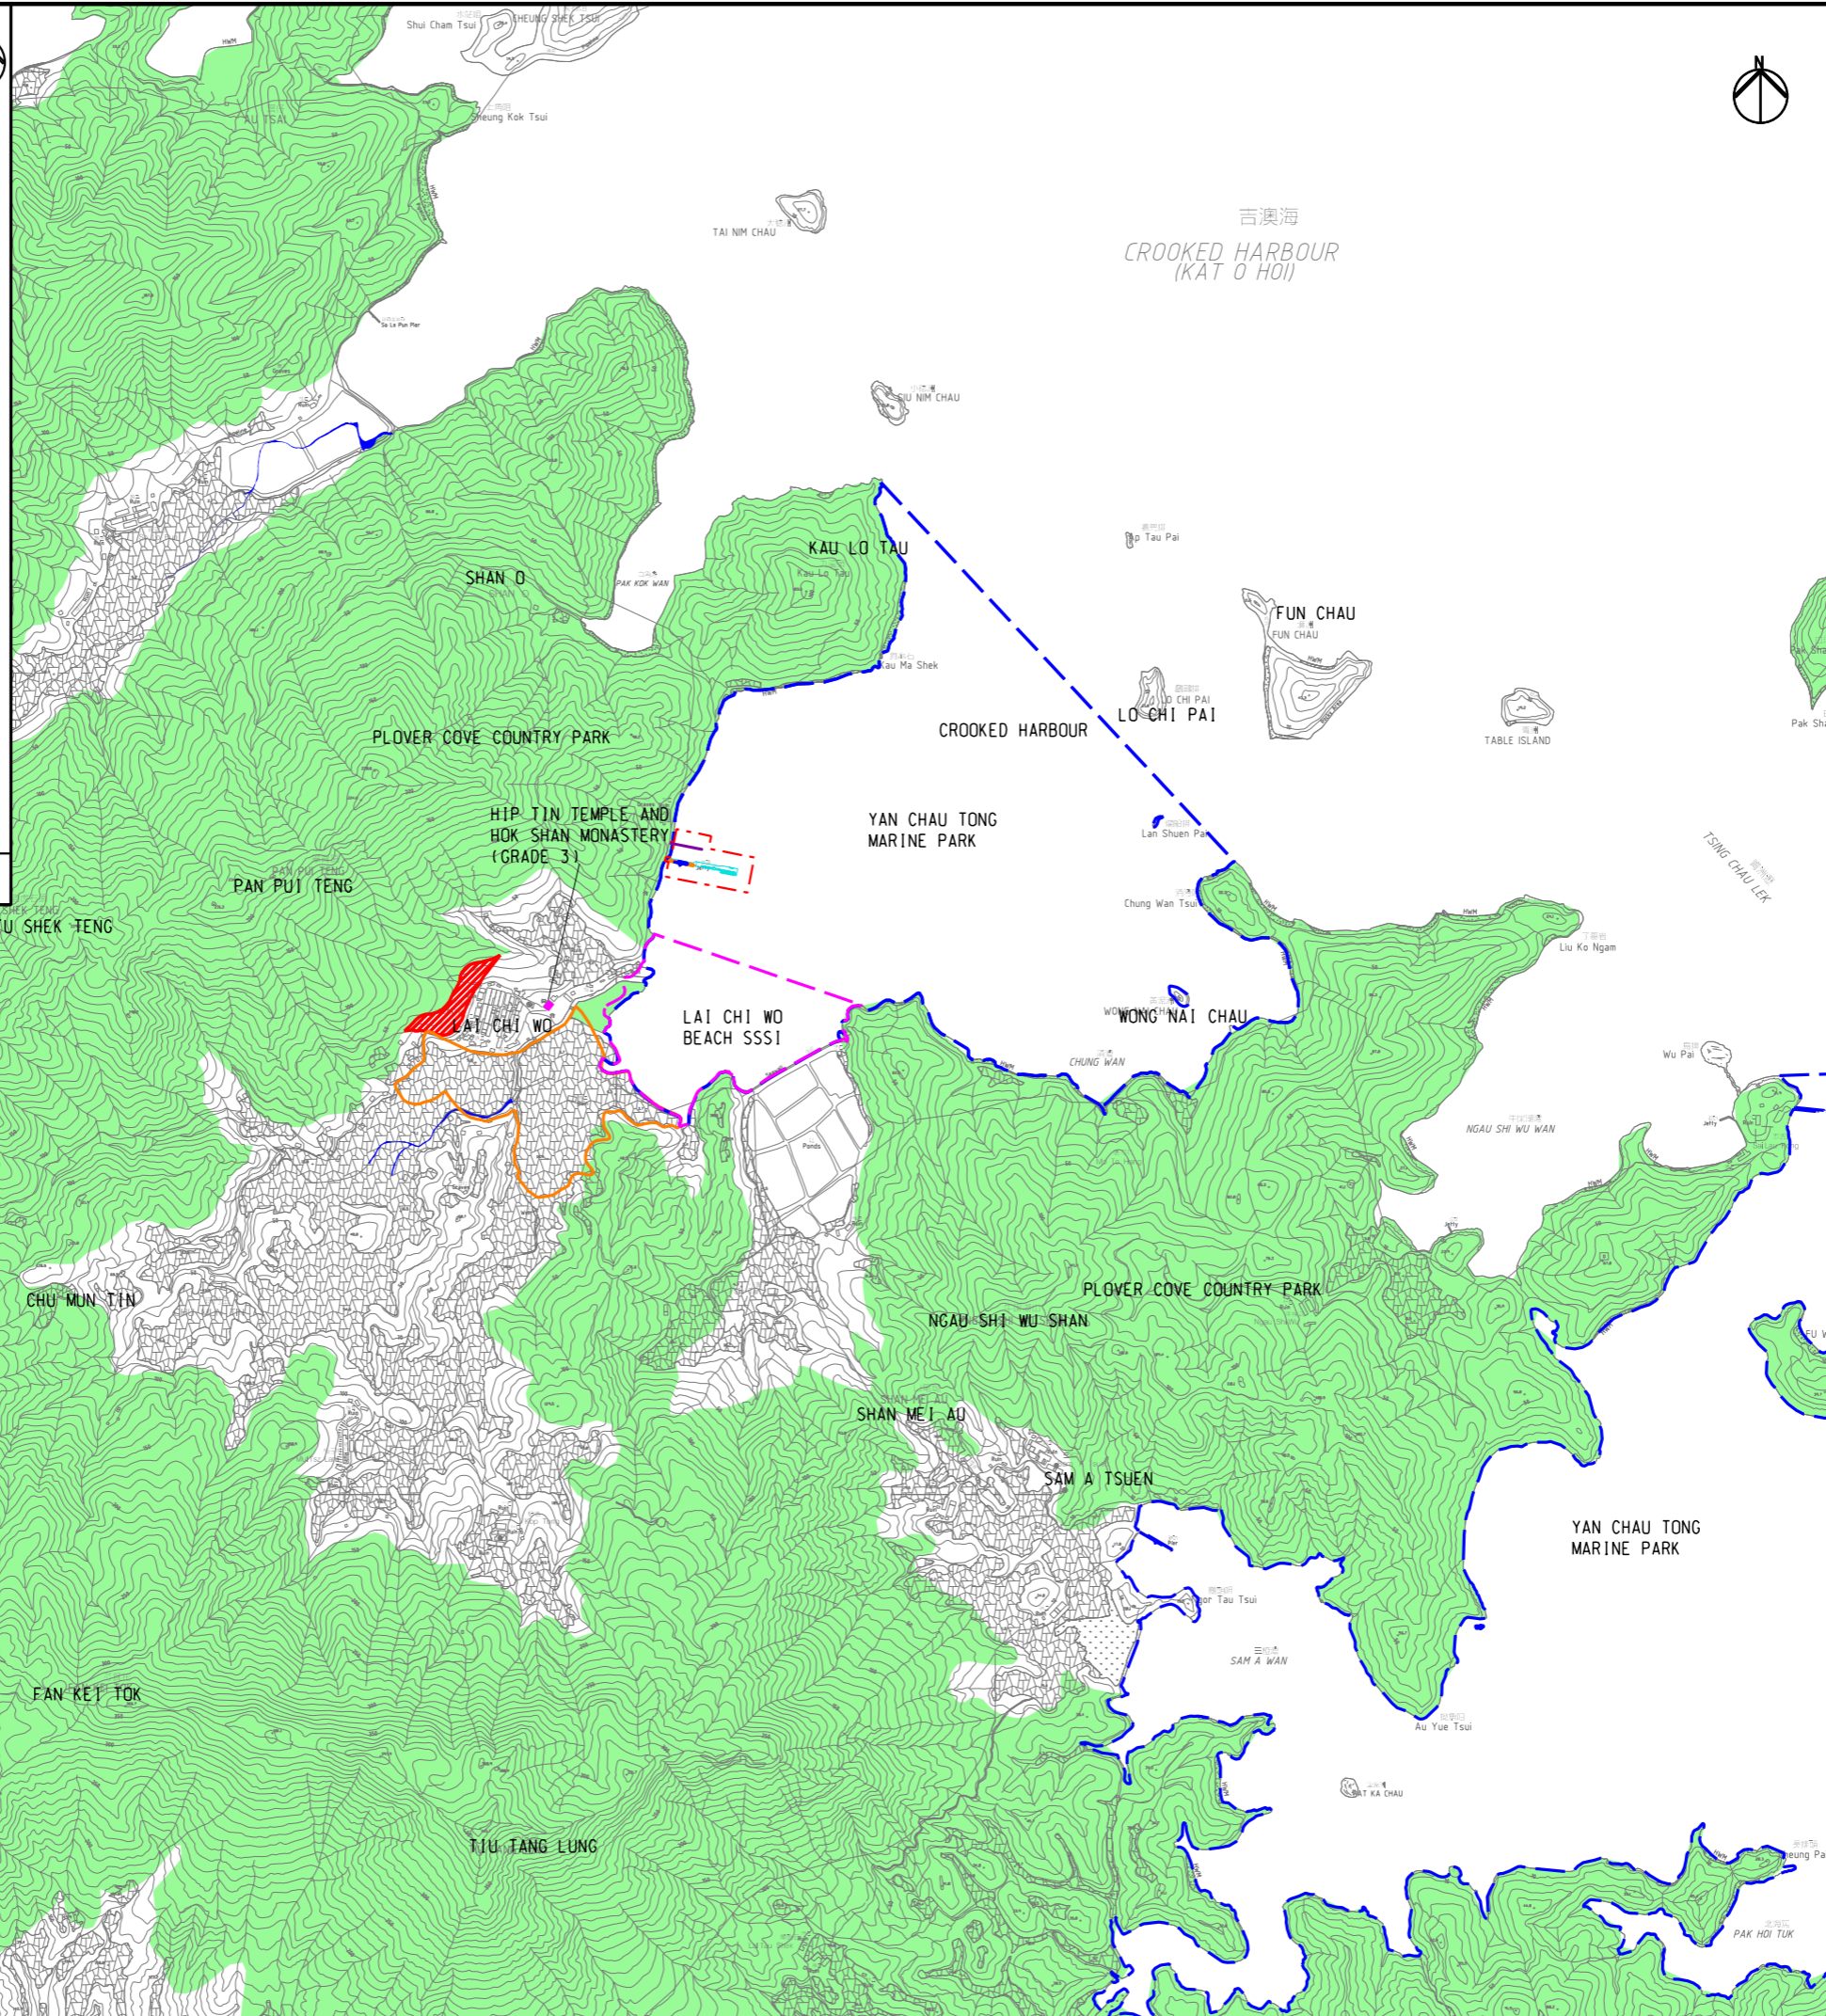


DO NOT SCALE DRAWING. CHECK ALL DIMENSIONS ON SITE.
ALL RIGHTS RESERVED.
© OVE ARUP & PARTNERS HONG KONG LIMITED.

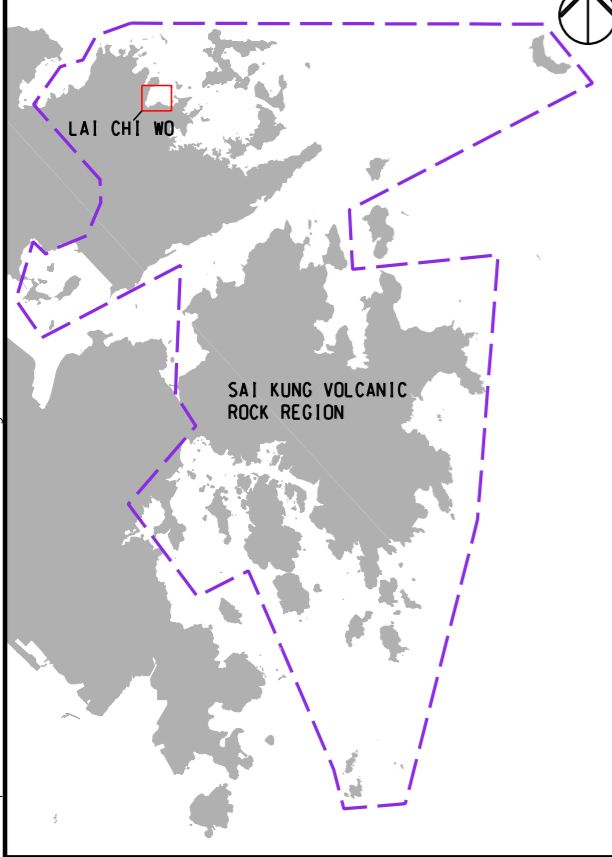

- LEGEND
- PROPOSED WORKS AREA
 - PROPOSED NEW PIER
 - EXISTING LAI CHI WO PIER TO BE RETAINED
 - TEMPORARY PIER
 - PLOVER COVE COUNTRY PARK
 - ECOLOGICALLY IMPORTANT STREAM
 - LAI CHI WO SAI
 - LAI CHI WO SPECIAL AREA
 - LAI CHI WO BEACH SSSI
 - YAN CHAU TONG MARINE PARK
 - HONG KONG UNESCO GLOBAL GEOPARK
 - GRADED HISTORIC BUILDING

C	THIRD ISSUE	SF	06/20
B	SECOND ISSUE	SF	12/19
A	FIRST ISSUE	SF	10/19
Rev	Description	By	Date

Consultant
ARUP

Project title
Pier Improvement at Lai Chi Wo

Drawing title
REVIEW OF PLANNING AND DEVELOPMENT CONTROL FRAMEWORK - SHEET 1 OF 2

Drawing no.		Rev.	
SF		C	
Date	Checked	Approved	
06/20	AF	FC	
Scale	Status		
1:15000 @ A3	PRELIMINARY		

COPYRIGHT RESERVED



土木工程拓展署
Civil Engineering and Development Department

Printed by : HKGTRA014
Filename : \\hkgrts27\c:\env\env_project\262145\13 Drawing Deliverables\Reports\06 EIA\LCW\Figure 9.1a -Review of Planning and Development Control Framework - Sheet 1 of 2.dgn
6/29/2020

