


DO NOT SCALE DRAWING. CHECK ALL DIMENSIONS ON SITE.
 ALL RIGHTS RESERVED.
 © 2019 ARUP & PARTNERS HONG KONG LIMITED.

Printed by : HKGTRAD14
 Filename : \\hkgrts27.c:\env\project\262145\13 Drawing Deliverables\Reports\06 EIALCW\Figure 9.1b -Review of Planning and Development Control Framework - Sheet 2 of 2.dgn

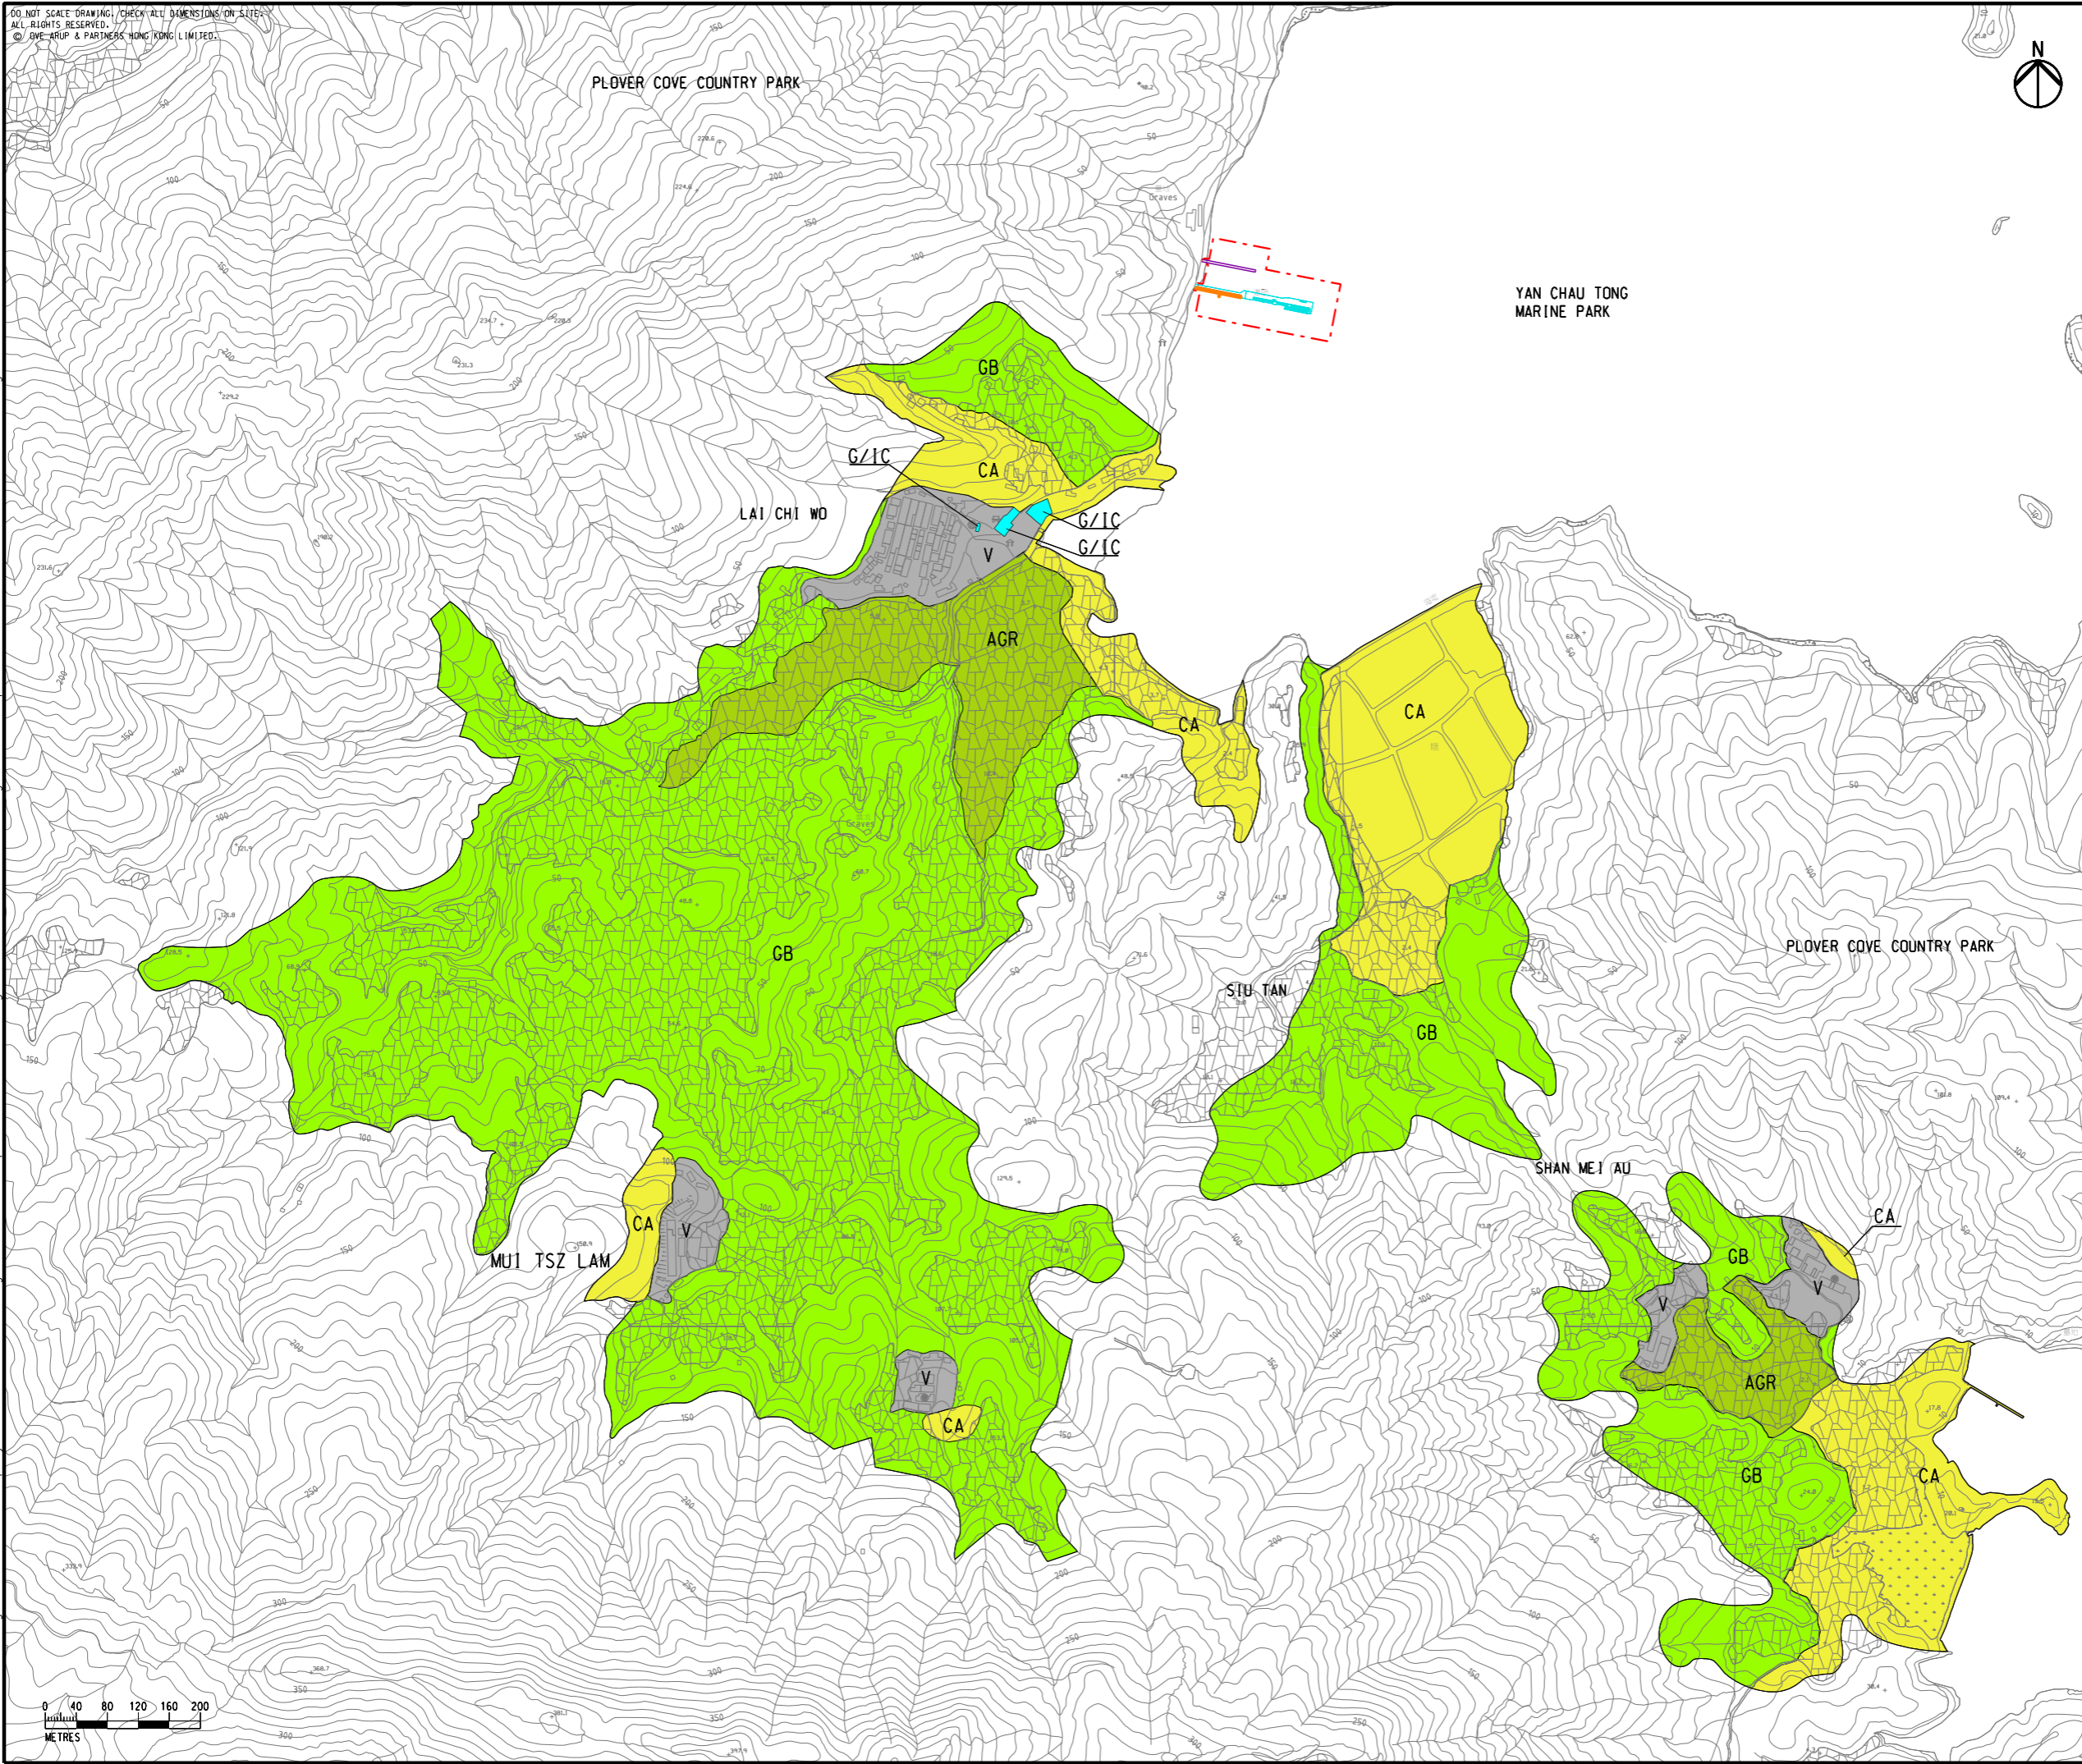

- LEGEND**
- PROPOSED WORKS AREA
 - PROPOSED NEW PIER
 - EXISTING LAI CHI WO PIER TO BE RETAINED
 - TEMPORARY PIER
- OZP NO.S/NE-LCW/2
- GREEN BELT (GB)
 - AGRICULTURE (AGR)
 - CONSERVATION AREA (CA)
 - VILLAGE TYPE DEVELOPMENT (V)
 - GOVERNMENT, INSTITUTION OR COMMUNITY (G/IC)

Rev	Description	By	Date
B	SECOND ISSUE	SF	12/19
A	FIRST ISSUE	SF	09/19

Consultant
ARUP

Project title
 Pier Improvement at Lai Chi Wo

Drawing title
REVIEW OF PLANNING AND DEVELOPMENT CONTROL FRAMEWORK - SHEET 2 OF 2

Drawing no.		Rev.	
FIGURE 9.1b		B	
Drawn	Date	Checked	Approved
SF	12/19	AF	FC
Scale	Status		
AS SHOWN	PRELIMINARY		

COPYRIGHT RESERVED

土木工程拓展署
 Civil Engineering and Development Department