


EXISTING CONDITION

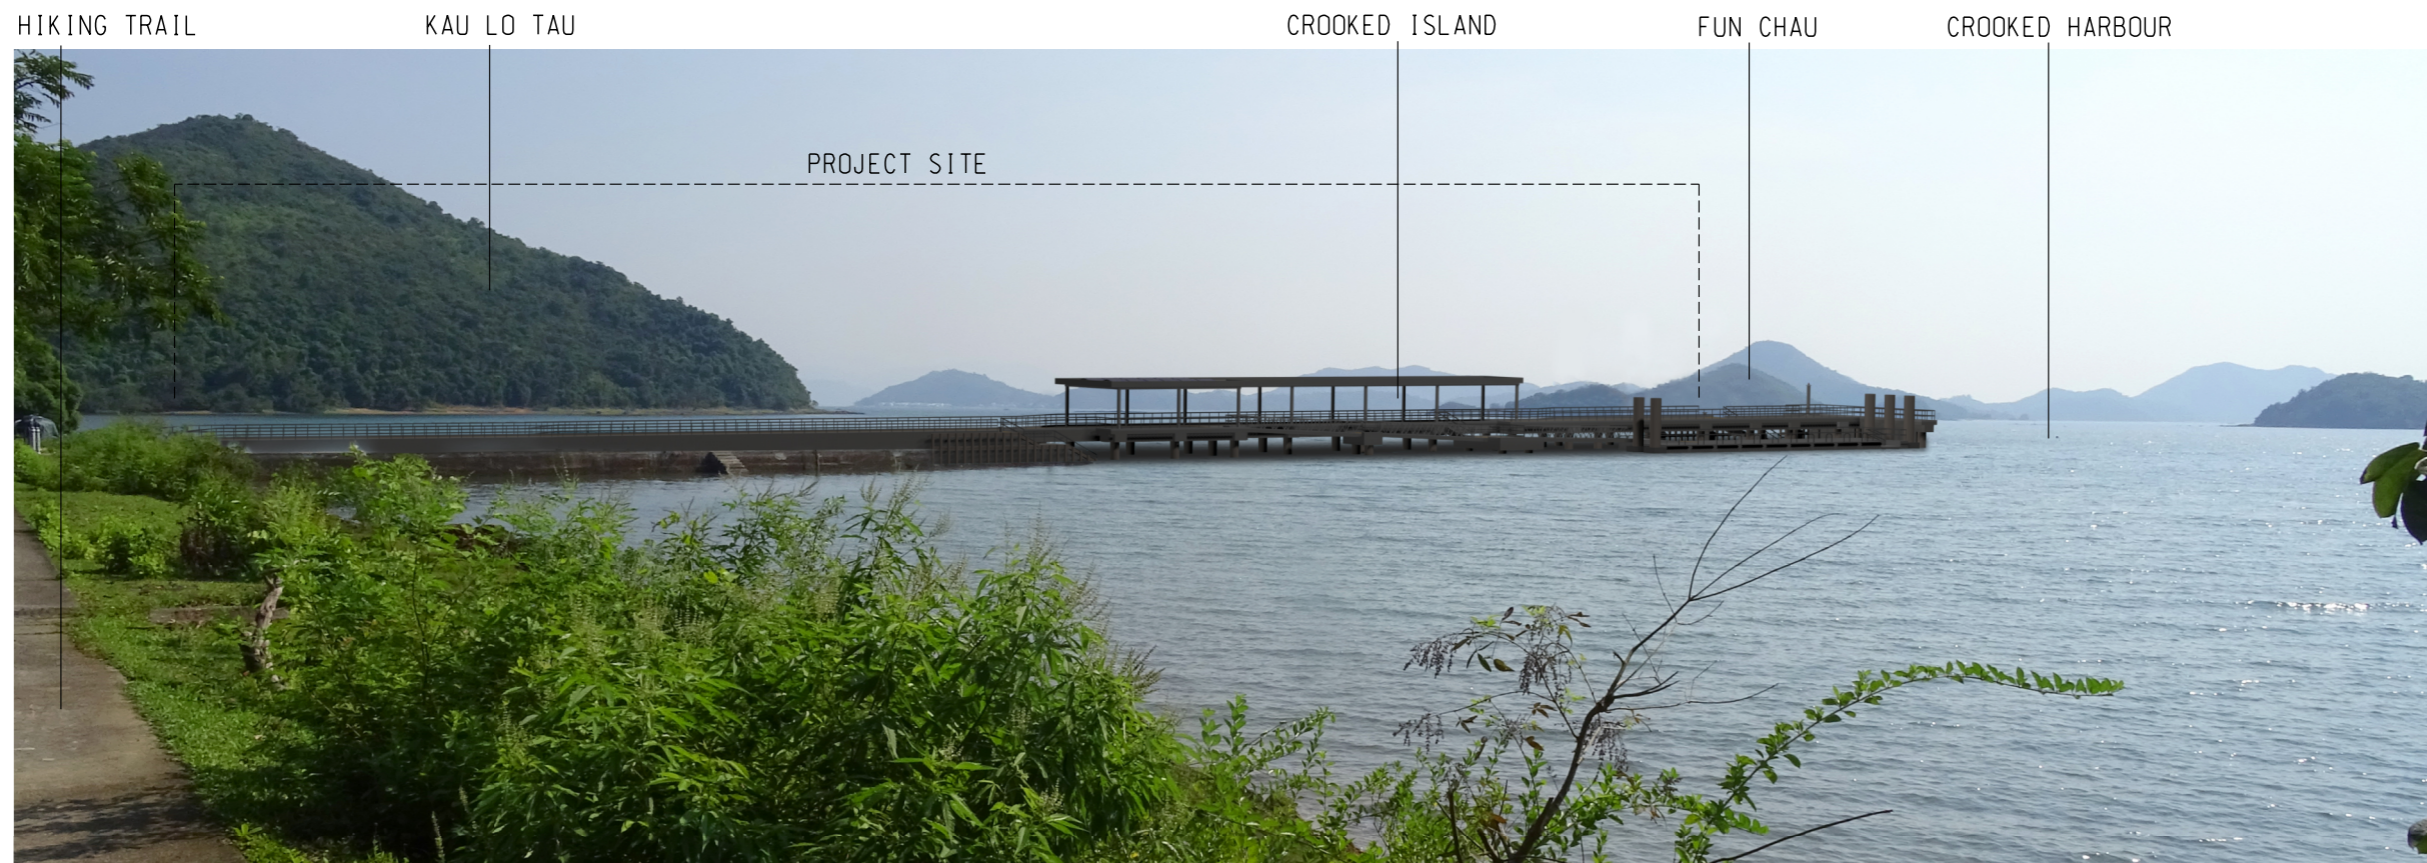

DAY 1 OF OPERATIONAL PHASE WITHOUT MITIGATION MEASURES

PROPOSED ENHANCEMENT MEASURES IN OPERATIONAL PHASE:
 OM1 SENSITIVE DESIGN AND DISPOSITION OF THE PIER STRUCTURES

| Rev | Description | By | Date |
|-----|--------------|----|-------|
| D | FOURTH ISSUE | SF | 07/20 |
| C | THIRD ISSUE | SF | 02/20 |
| B | SECOND ISSUE | SF | 12/19 |
| A | FIRST ISSUE | SF | 11/19 |

Consultant
ARUP

Project title
 Pier Improvement at Lai Chi Wo

Drawing title
 PHOTOMONTAGES - VIEWPOINT A AT VSR 1 - SHEET 1 OF 2

| | | | |
|-----------------------------|---------------|-----------------------|----------------|
| Drawing no. FIGURE 9.9ai | | Rev. D | |
| Drawn SF | Date 07/20 | Checked AF | Approved FC |
| Scale N. T. S | | Status PRELIMINARY | |

COPYRIGHT RESERVED

