


DAY 1 OF OPERATIONAL PHASE WITH MITIGATION MEASURES

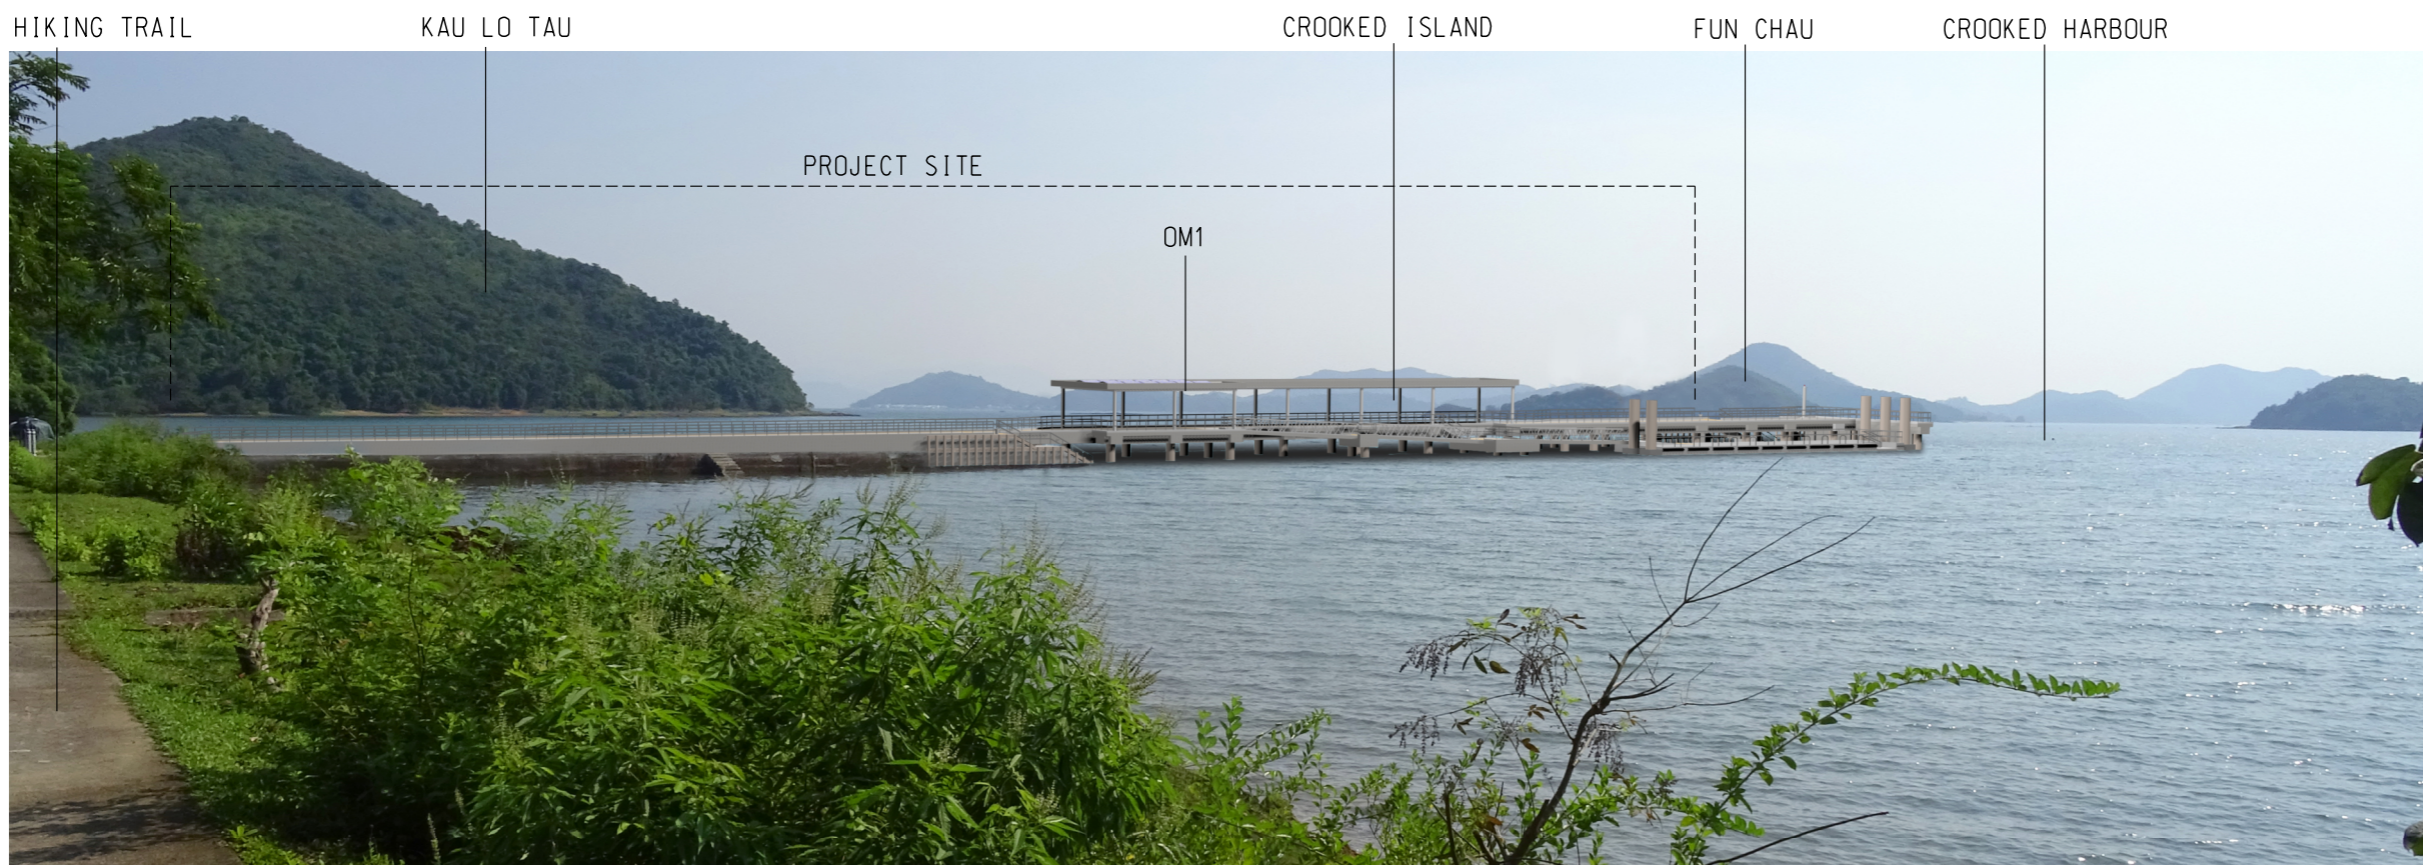

YEAR 10 OF OPERATIONAL PHASE WITH MITIGATION MEASURES

PROPOSED ENHANCEMENT MEASURES IN OPERATIONAL PHASE:  
 OM1 SENSITIVE DESIGN AND DISPOSITION OF THE PIER STRUCTURES

Rev	Description	By	Date
D	FOURTH ISSUE	SF	07/20
C	THIRD ISSUE	SF	02/20
B	SECOND ISSUE	SF	12/19
A	FIRST ISSUE	SF	11/19

Consultant  
**ARUP**

Project title  
 Pier Improvement at Lai Chi Wo

Drawing title  
 PHOTOMONTAGES - VIEWPOINT A AT VSR 1 - SHEET 2 OF 2

Drawing no. FIGURE 9.9a ii		Rev. D	
Drawn SF	Date 07/20	Checked AF	Approved FC
Scale N. T. S		Status PRELIMINARY	

COPYRIGHT RESERVED

