



DO NOT SCALE DRAWING. CHECK ALL DIMENSIONS ON SITE.
 ALL RIGHTS RESERVED.
 © DVE ARUP & PARTNERS HONG KONG LIMITED.

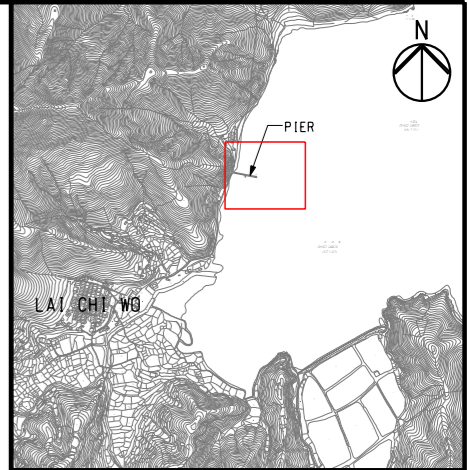

墓地
Graves

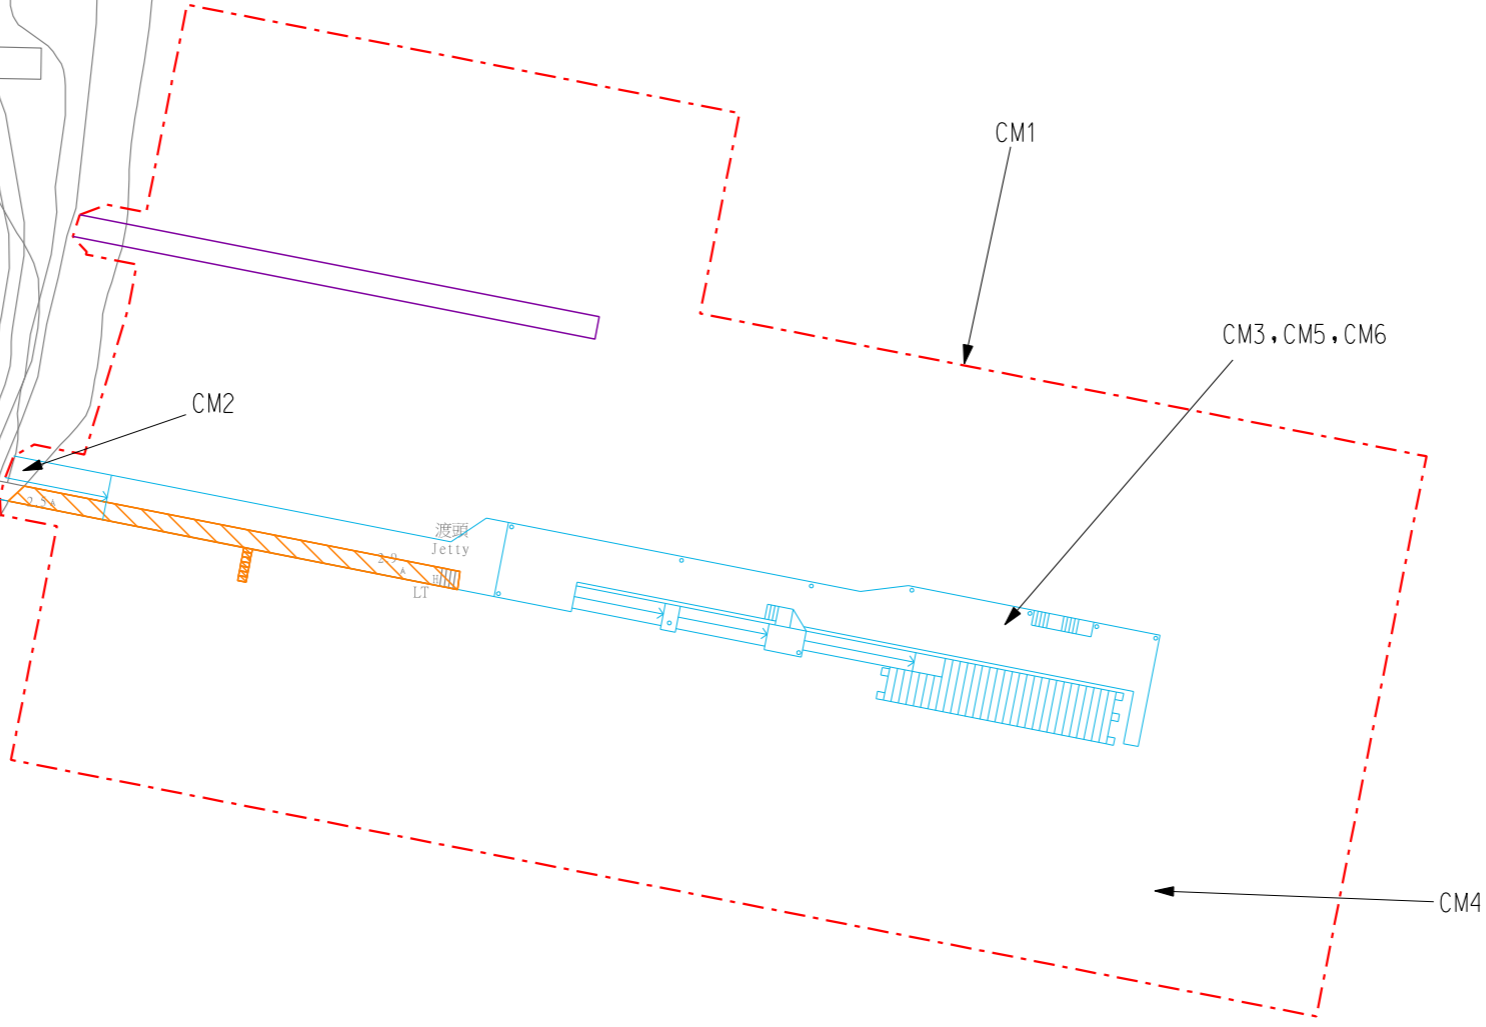

KEY PLAN n.t.s.

LEGEND

- PROPOSED NEW PIER
- EXISTING LAI CHI WO PIER TO BE RETAINED
- PROPOSED WORKS AREA
- TEMPORARY PIER

PROPOSED MITIGATION MEASURES IN CONSTRUCTION PHASE (CM):	
LANDSCAPE MITIGATION MEASURES:	
CM1	MINIMISATION OF CONSTRUCTION AREA
CM3	CONSTRUCTION PROGRAMME
CM4	WATER QUALITY CONTROL
VISUAL MITIGATION MEASURES:	
CM1	MINIMISATION OF CONSTRUCTION AREA
CM2	SITE HOARDING
CM3	CONSTRUCTION PROGRAMME
CM4	WATER QUALITY CONTROL
CM5	APPEARANCE OF CONSTRUCTION PLANTS / MACHINERY
CM6	LIGHTING CONTROL

Rev	Description	By	Date
B	SECOND ISSUE	SF	07/20
A	FIRST ISSUE	SF	11/19

Consultant
ARUP

Project title
Pier Improvement at Lai Chi Wo

Drawing title
LANDSCAPE AND VISUAL MITIGATION MEASURES (CONSTRUCTION PHASE)

Drawing no. FIGURE 12.1		Rev. B	
Drawn SF	Date 07/20	Checked AF	Approved FC
Scale 1:1000 @ A3		Status PRELIMINARY	

COPYRIGHT RESERVED



Printed by : HKGTRA014
 File name : \\hkgrnts27\CIENV\env\project\262145\13 Drawing Deliverables\Reports\08 EM&A\LCW\Figure 12.1 -Landscape and Visual Mitigation Measures (Construction Phase).dgn