



DO NOT SCALE DRAWING. CHECK ALL DIMENSIONS ON SITE.
 ALL RIGHTS RESERVED.
 © OVE ARUP & PARTNERS HONG KONG LIMITED.

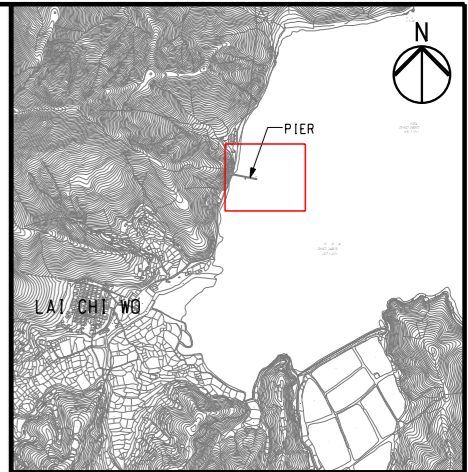

墓地
Graves

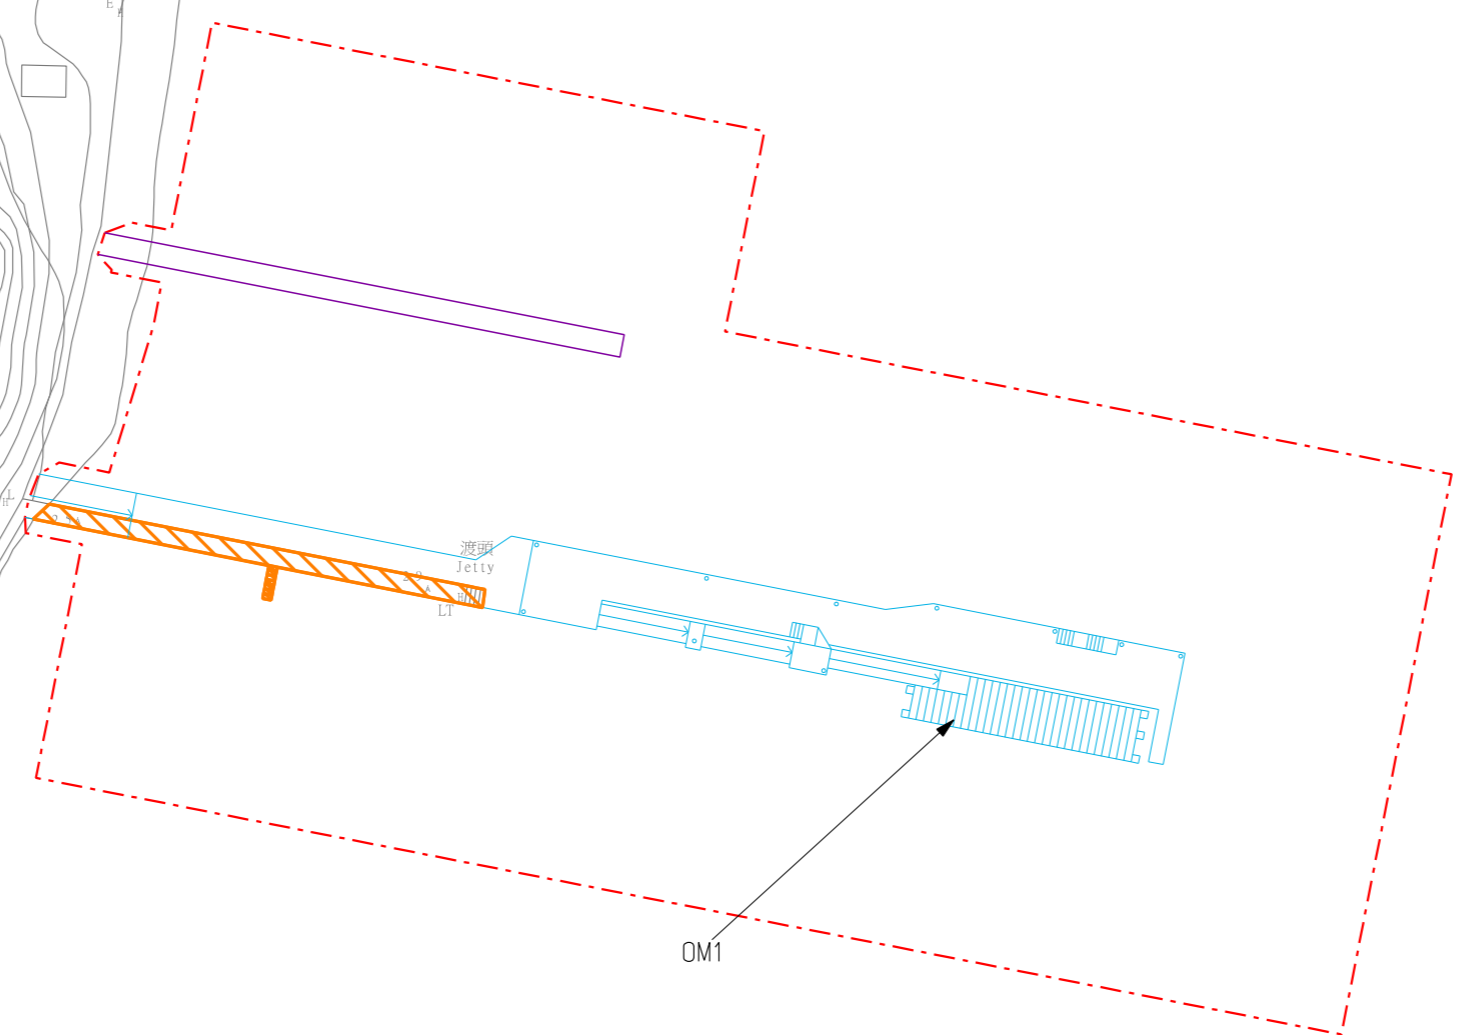

KEY PLAN n.t.s.

LEGEND

- PROPOSED NEW PIER
- EXISTING LAI CHI WO PIER TO BE RETAINED
- PROPOSED WORKS AREA
- TEMPORARY PIER

PROPOSED MITIGATION MEASURES IN OPERATIONAL PHASE (OP):

LANDSCAPE MITIGATION MEASURES:

| | |
|-----|---------------------------------------------------------|
| OM1 | SENSITIVE DESIGN AND DISPOSITION OF THE PIER STRUCTURES |
|-----|---------------------------------------------------------|

VISUAL MITIGATION MEASURES:

| | |
|-----|---------------------------------------------------------|
| OM1 | SENSITIVE DESIGN AND DISPOSITION OF THE PIER STRUCTURES |
|-----|---------------------------------------------------------|

| Rev | Description | By | Date |
|-----|-------------|----|-------|
| A | FIRST ISSUE | SF | 07/20 |


Consultant
ARUP

Project title
 Pier Improvement at Lai Chi Wo

Drawing title
LANDSCAPE AND VISUAL MITIGATION MEASURES (OPERATIONAL PHASE)

| | | | |
|-----------------------------------|---------------|------------------------------|----------------|
| Drawing no. FIGURE 12.2 | | Rev. A | |
| Drawn SF | Date 07/20 | Checked AF | Approved FC |
| Scale 1:1000 @ A3 | | Status PRELIMINARY | |

COPYRIGHT RESERVED

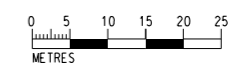

Printed by : HKGTRA014
 File name : \\hkgrnts27\CIENV\env\project\262145\13 Drawing Deliverables\Reports\08 EM&A\LCW\Figure 12.2 -Landscape and Visual Mitigation Measures (Operational Phase) .dgn