


DO NOT SCALE DRAWING. CHECK ALL DIMENSIONS ON SITE.  
 ALL RIGHTS RESERVED.  
 © OVE ARUP & PARTNERS HONG KONG LIMITED.

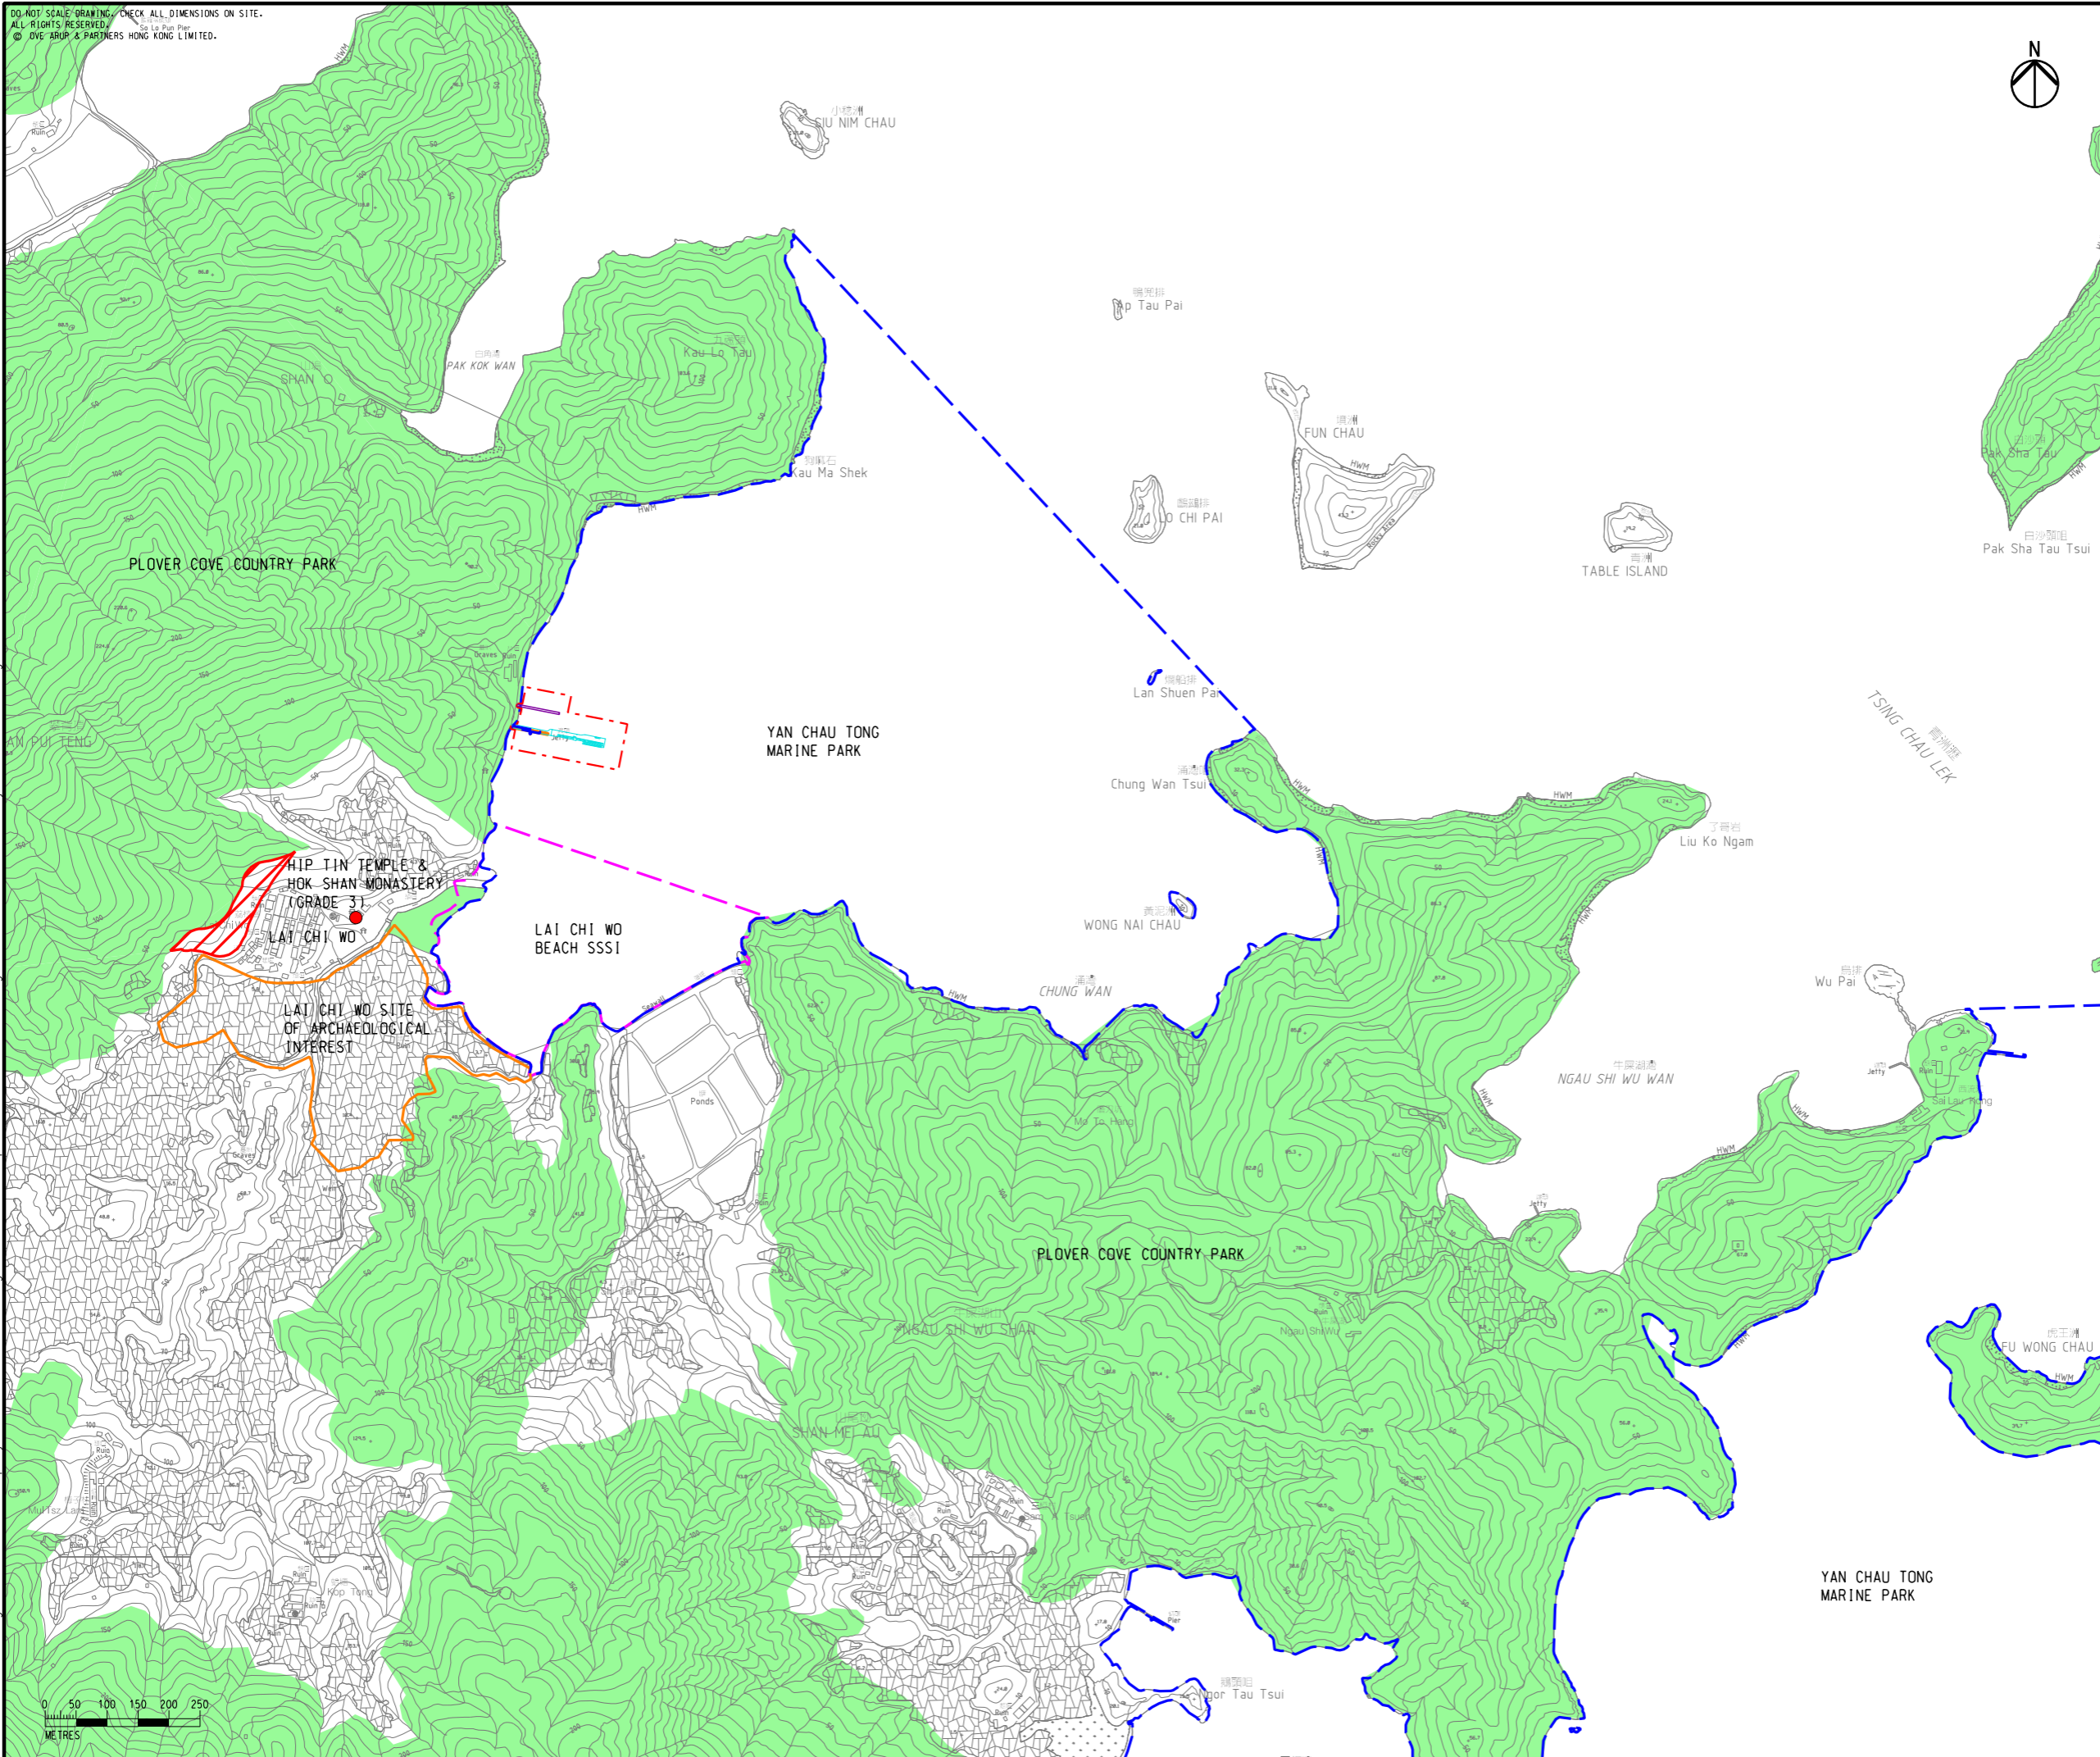

- LEGEND**
- PROPOSED WORKS AREA
  - PROPOSED NEW PIER
  - EXISTING LAI CHI WO PIER TO BE RETAINED
  - TEMPORARY PIER
  - COUNTRY PARK
  - MARINE PARK
  - SITE OF SPECIAL SCIENTIFIC INTEREST (SSSI)
  - SITE OF ARCHAEOLOGICAL INTEREST
  - LAI CHI WO SPECIAL AREA
  - GRADED HISTORIC BUILDING

7/27/2020  
 Printed by : HKGTIA014  
 Filename : \\hkgrts27.c\env\project\262145\13 Drawing Deliverables\Reports\08 EM&A\LCW\Figure 2.1 -Location of Project (Lai Chi Wo).dgn

Rev	Description	By	Date
B	SECOND ISSUE	SF	06/20
A	FIRST ISSUE	SF	11/19

Consultant  
**ARUP**

Project title  
**Pier Improvement at Lai Chi Wo**

Drawing title  
**LOCATION OF PROJECT (LAI CHI WO)**

Drawing no.		Rev.	
<b>FIGURE 2.1</b>		<b>B</b>	
Drawn	Date	Checked	Approved
SF	06/20	AF	FC
Scale	Status		
1:10000 @ A3	PRELIMINARY		

COPYRIGHT RESERVED

土木工程拓展署  
 Civil Engineering and  
 Development Department