


DO NOT SCALE DRAWING. CHECK ALL DIMENSIONS ON SITE.
ALL RIGHTS RESERVED.
© OVE ARUP & PARTNERS HONG KONG LIMITED.

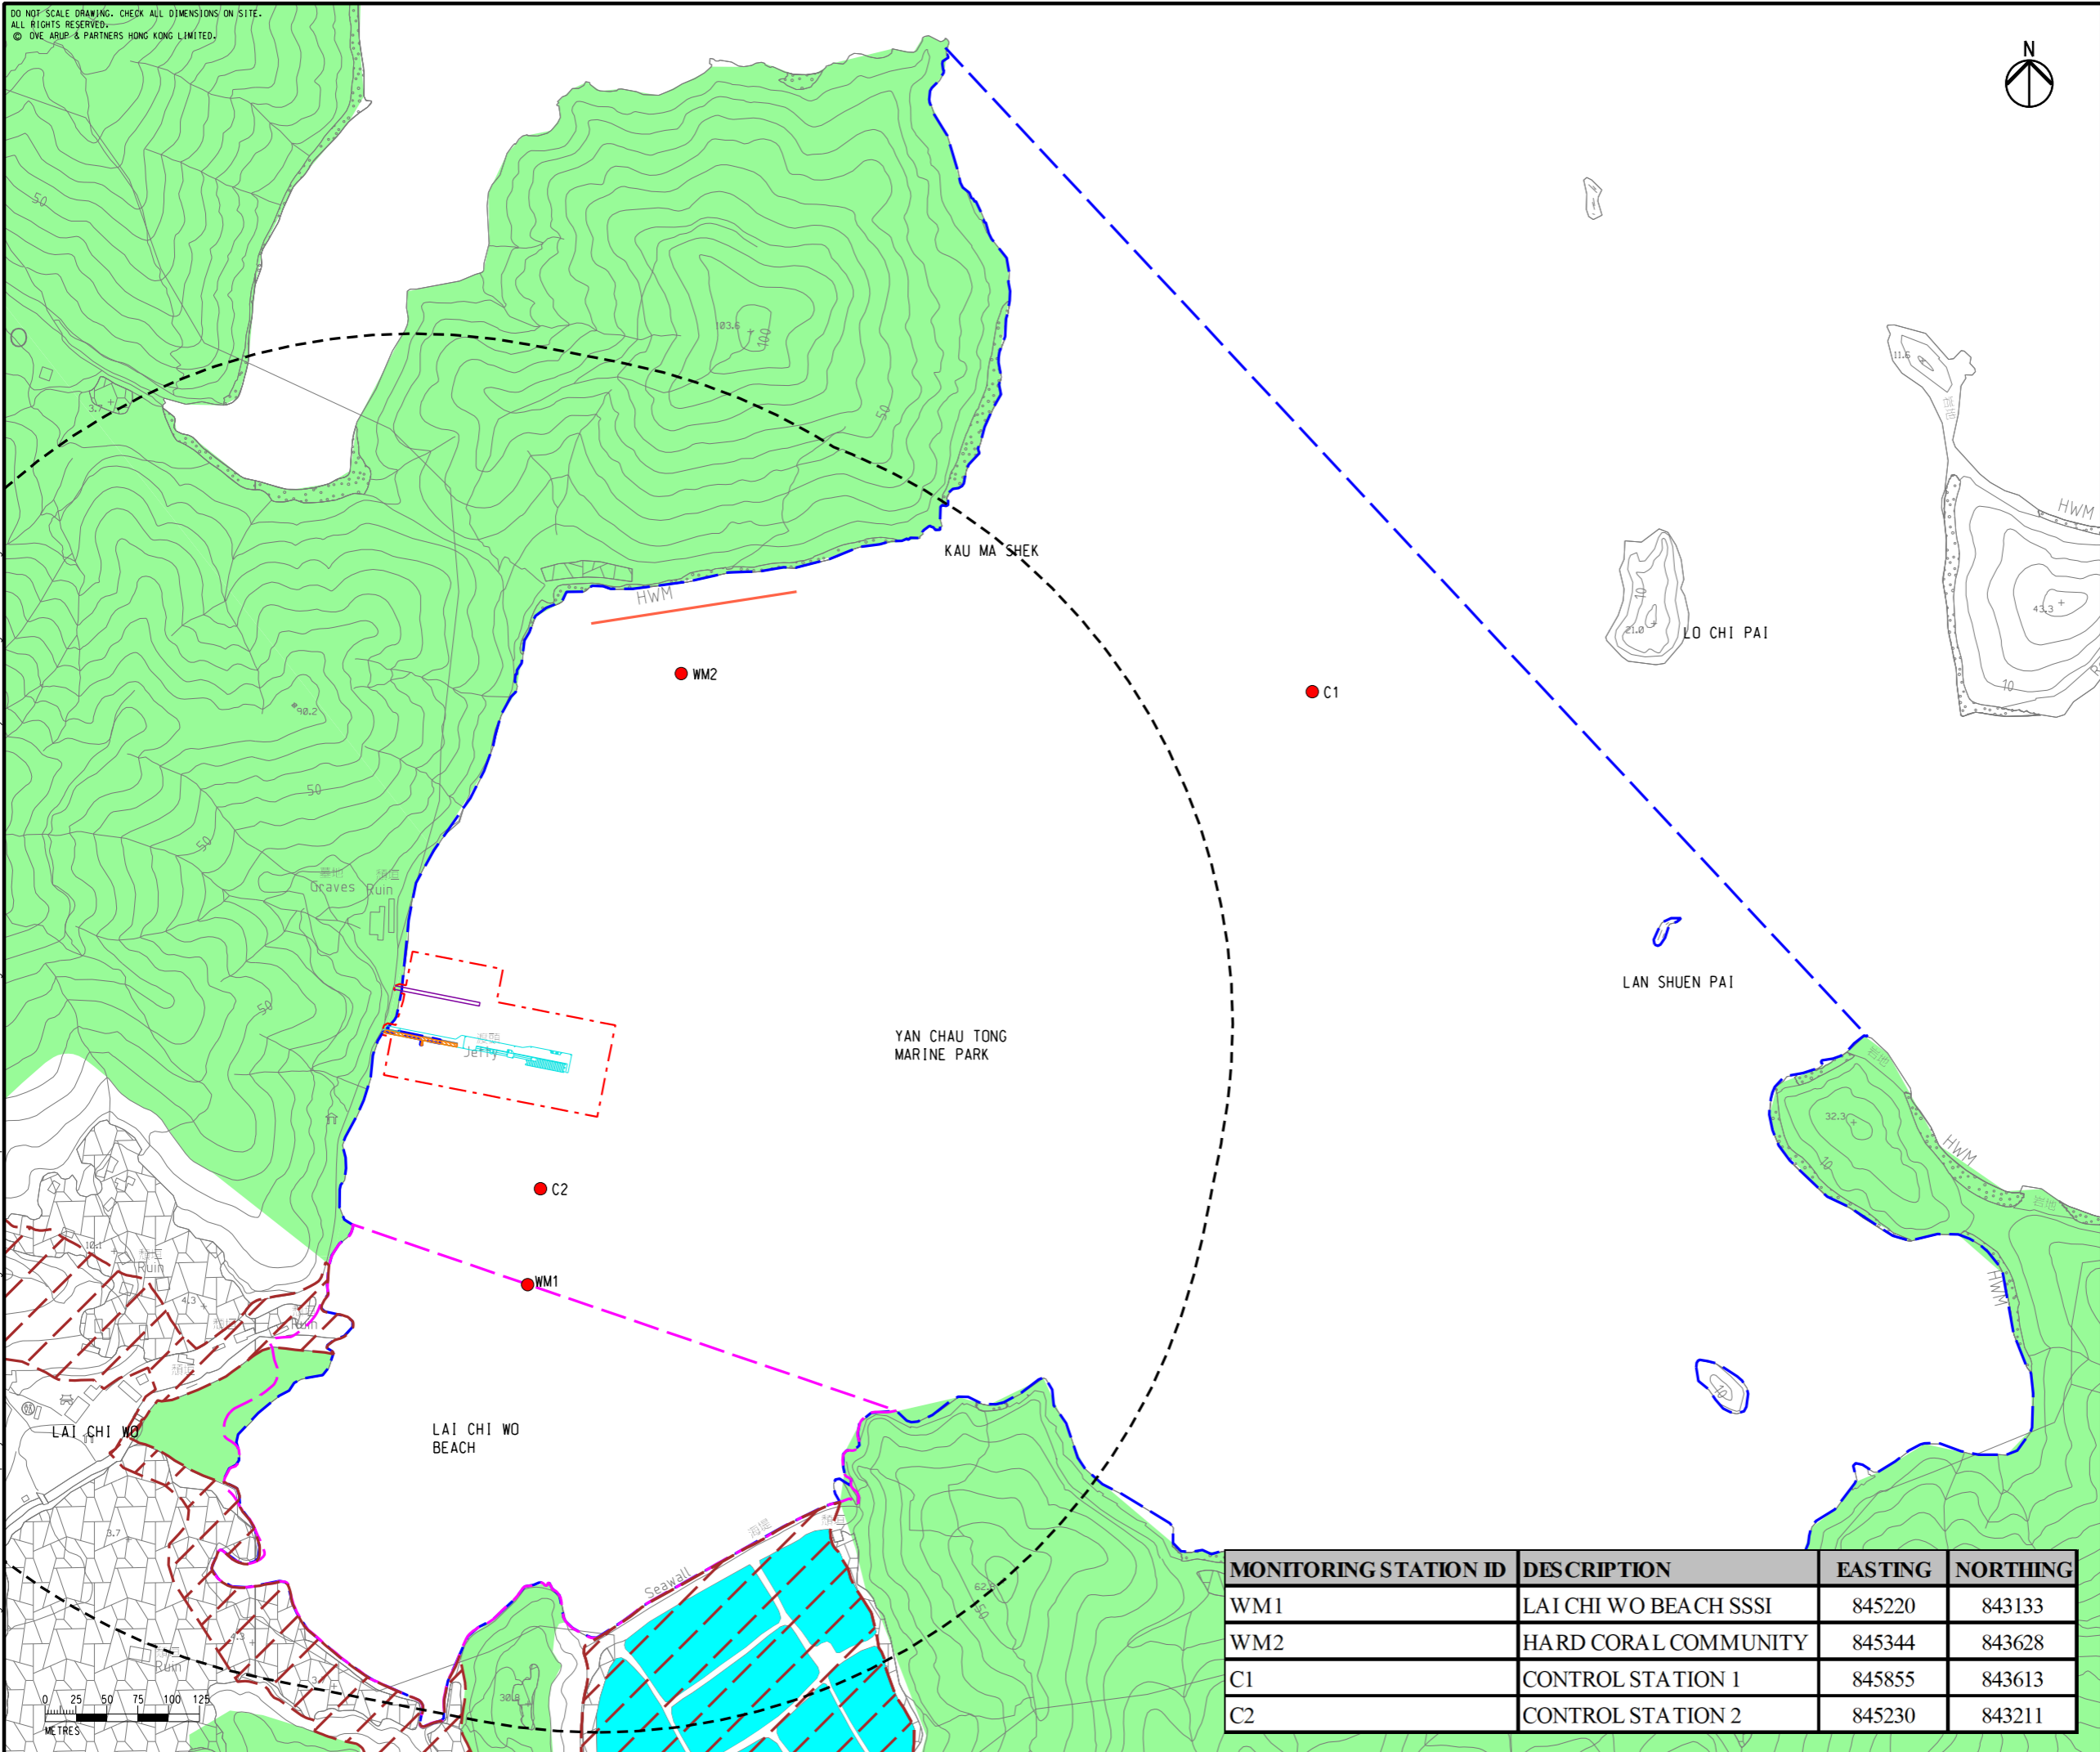

- LEGEND**
- PROPOSED WORKS AREA
 - PROPOSED NEW PIER
 - EXISTING LAI CHI WO PIER TO BE RETAINED
 - TEMPORARY PIER
 - 500m ASSESSMENT AREA
 - WATER SENSITIVE RECEIVER**
 - YAN CHAU TONG MARINE PARK
 - SITE OF SPECIAL SCIENTIFIC INTEREST (SSSI)
 - CONSERVATION AREA
 - PLOVER COVE COUNTRY PARK
 - POND
 - CORAL
 - WATER QUALITY MONITORING STATION



Rev	Description	By	Date
B	SECOND ISSUE	SF	07/20
A	FIRST ISSUE	SF	11/19

Consultant
ARUP

Project title
Pier Improvement at Lai Chi Wo

Drawing title
LOCATIONS OF WATER QUALITY MONITORING STATIONS DURING CONSTRUCTION PHASE

Drawing no.	FIGURE 7.1	Rev.	B
Drawn SF	Date 07/20	Checked AF	Approved FC
Scale 1:5000 @ A3	Status PRELIMINARY	COPYRIGHT RESERVED	

MONITORING STATION ID	DESCRIPTION	EASTING	NORTHING
WM1	LAI CHI WO BEACH SSSI	845220	843133
WM2	HARD CORAL COMMUNITY	845344	843628
C1	CONTROL STATION 1	845855	843613
C2	CONTROL STATION 2	845230	843211

Printed by : HKGT/RA014
Filename : \\hkgrts27.cien\env\project\262145\13 Drawing Deliverables\Reports\08 EM&A\LCW\Figure 7.1-Locations of Water Quality monitoring stations.dgn
7/27/2020

