


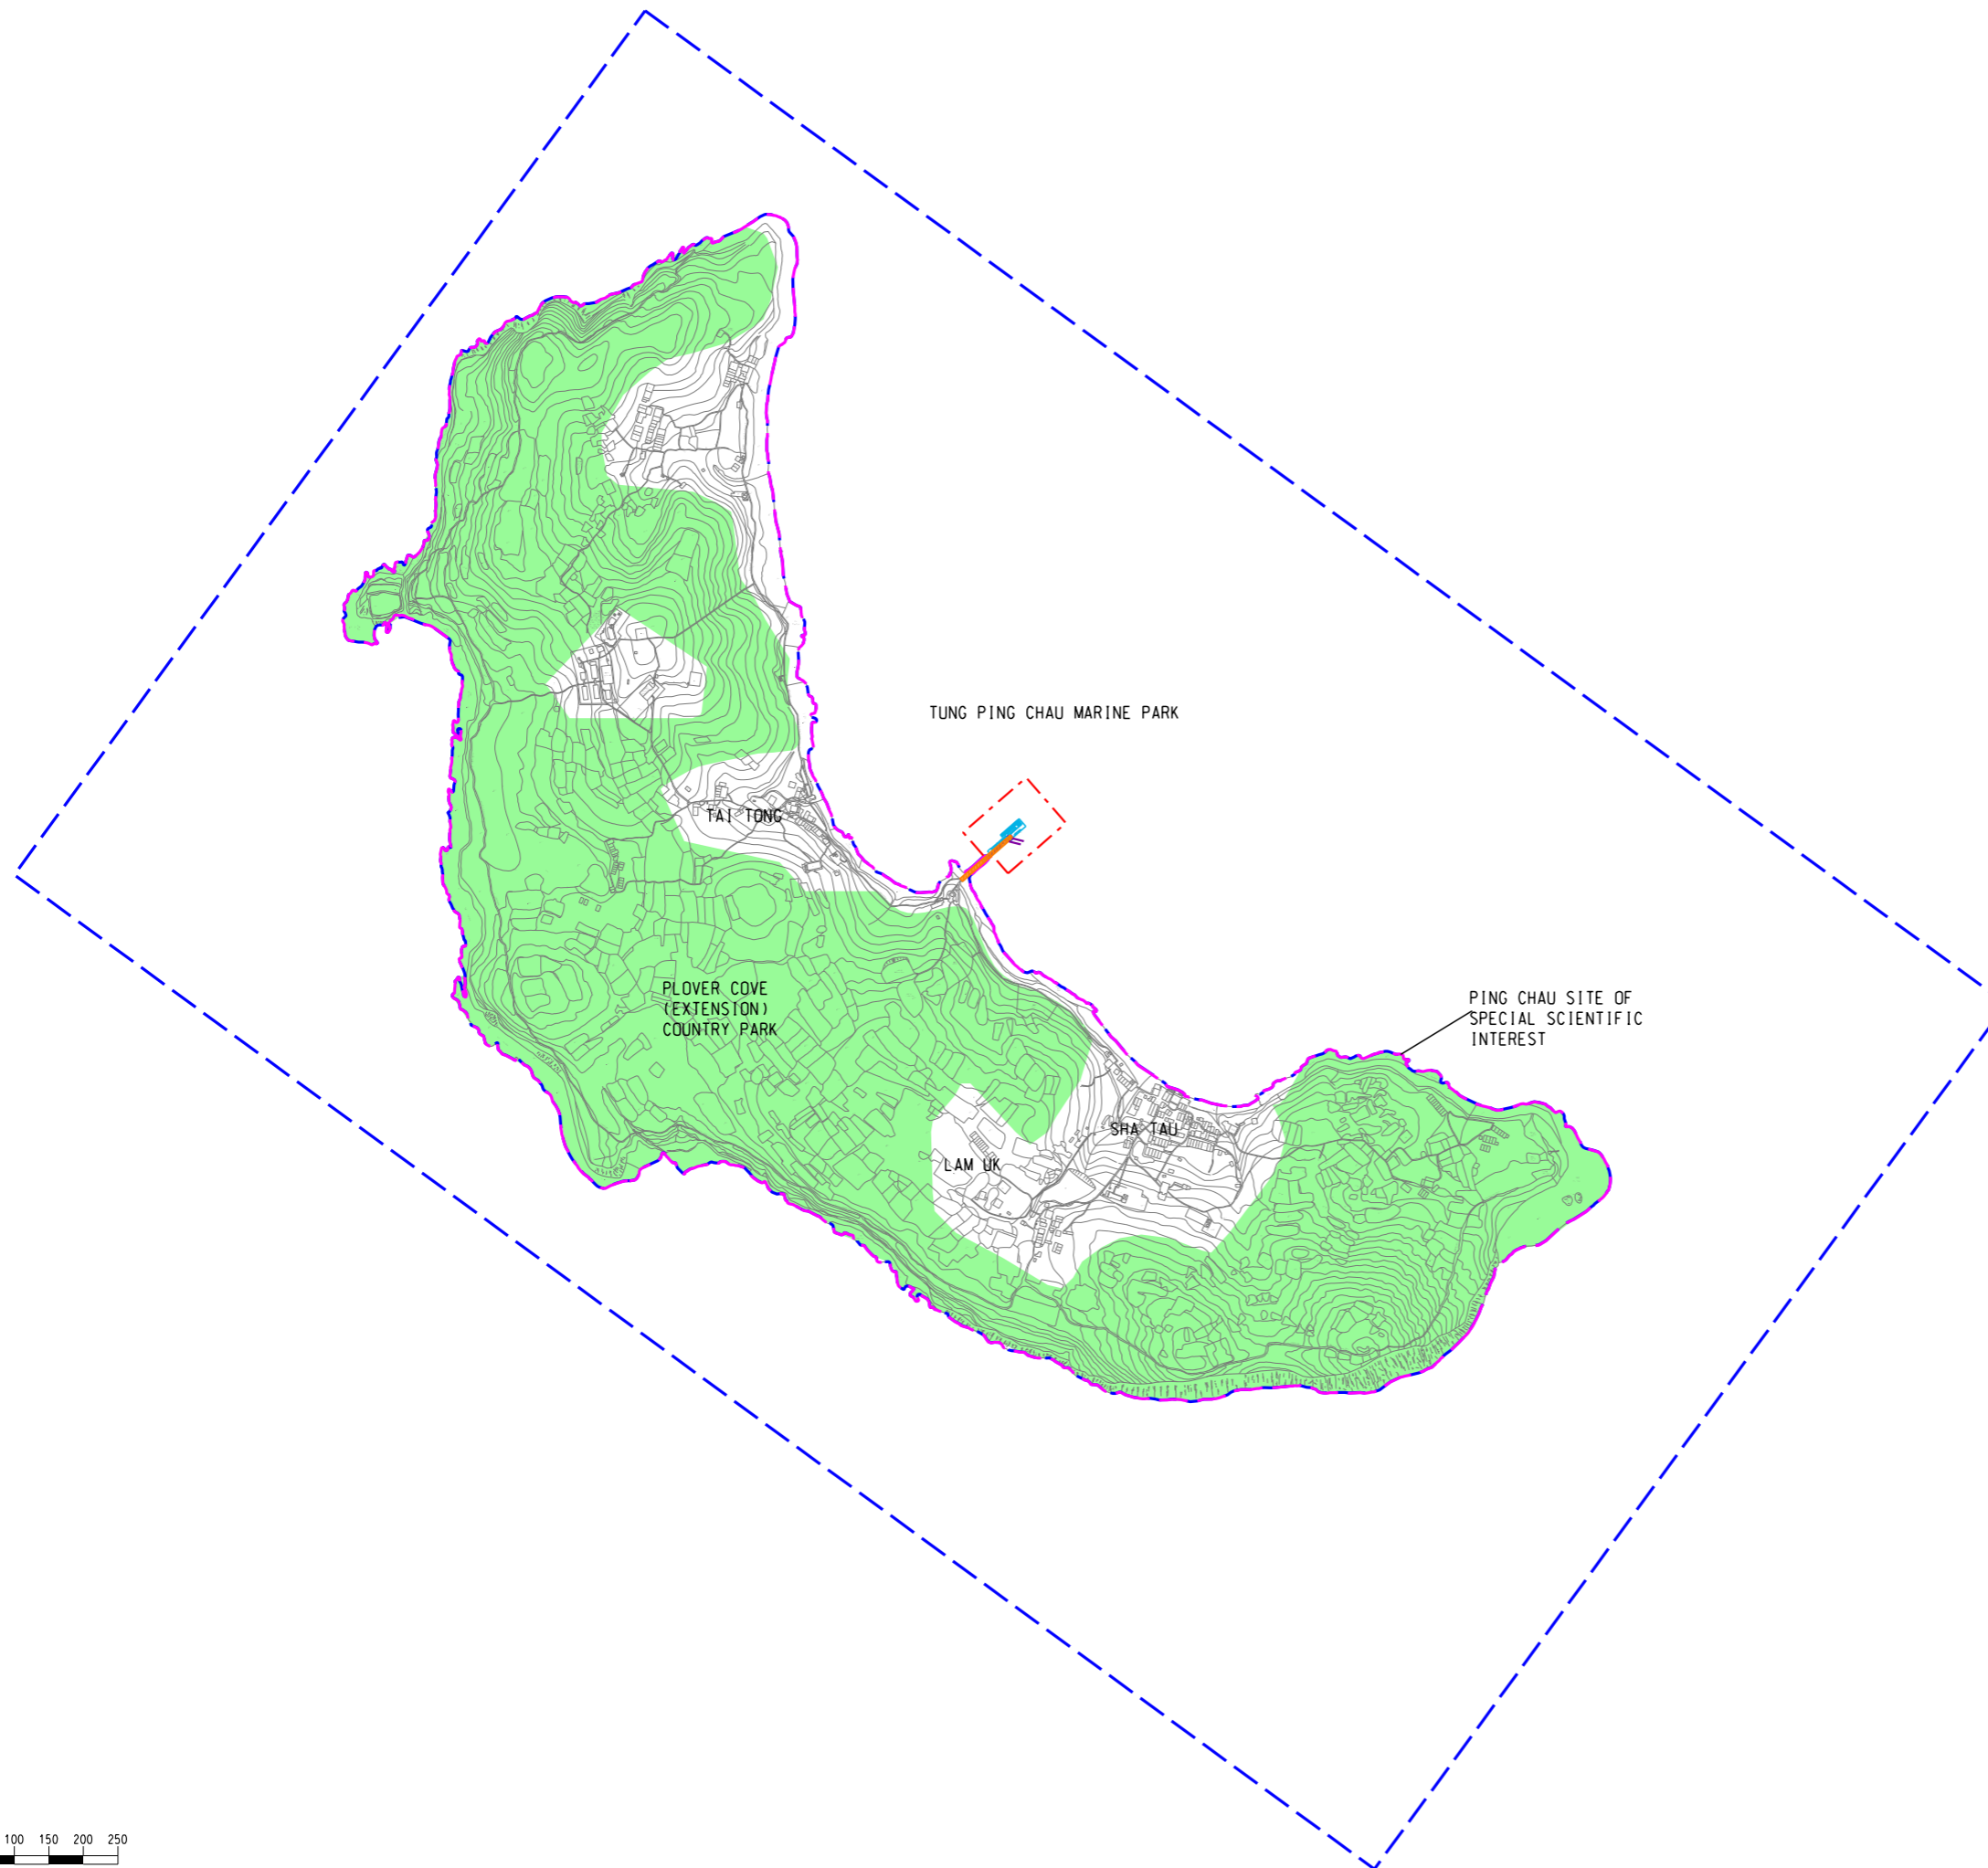

- LEGEND**
- PROPOSED WORKS AREA
 - PROPOSED NEW PIER
 - EXISTING TUNG PING CHAU PUBLIC PIER TO BE RETAINED
 - TEMPORARY PIER
 - PLOVER COVE (EXTENSION) COUNTRY PARK
 - MARINE PARK
 - SITE OF SPECIAL SCIENTIFIC INTEREST (SSSI)



Rev	Description	By	Date
C	THIRD ISSUE	SF	03/20
B	SECOND ISSUE	SF	12/19
A	FIRST ISSUE	SF	08/19

Consultant
ARUP

Project title
 Pier Improvement at Tung Ping Chau

Drawing title
LOCATION OF PROJECT (TUNG PING CHAU)

Drawing no. FIGURE 1.1		Rev. C	
Drawn SF	Date 03/20	Checked AF	Approved FC
Scale 1:10000 @ A3		Status PRELIMINARY	

COPYRIGHT RESERVED

