
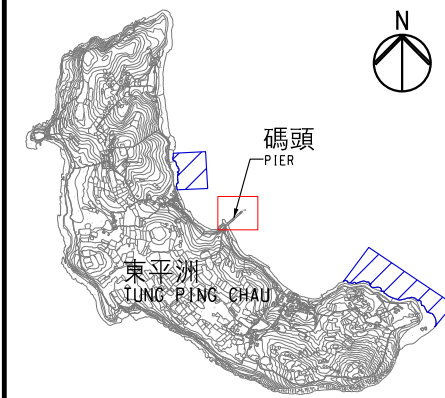


DO NOT SCALE DRAWING. CHECK ALL DIMENSIONS ON SITE.
ALL RIGHTS RESERVED.
© OVE ARUP & PARTNERS HONG KONG (LIMITED).

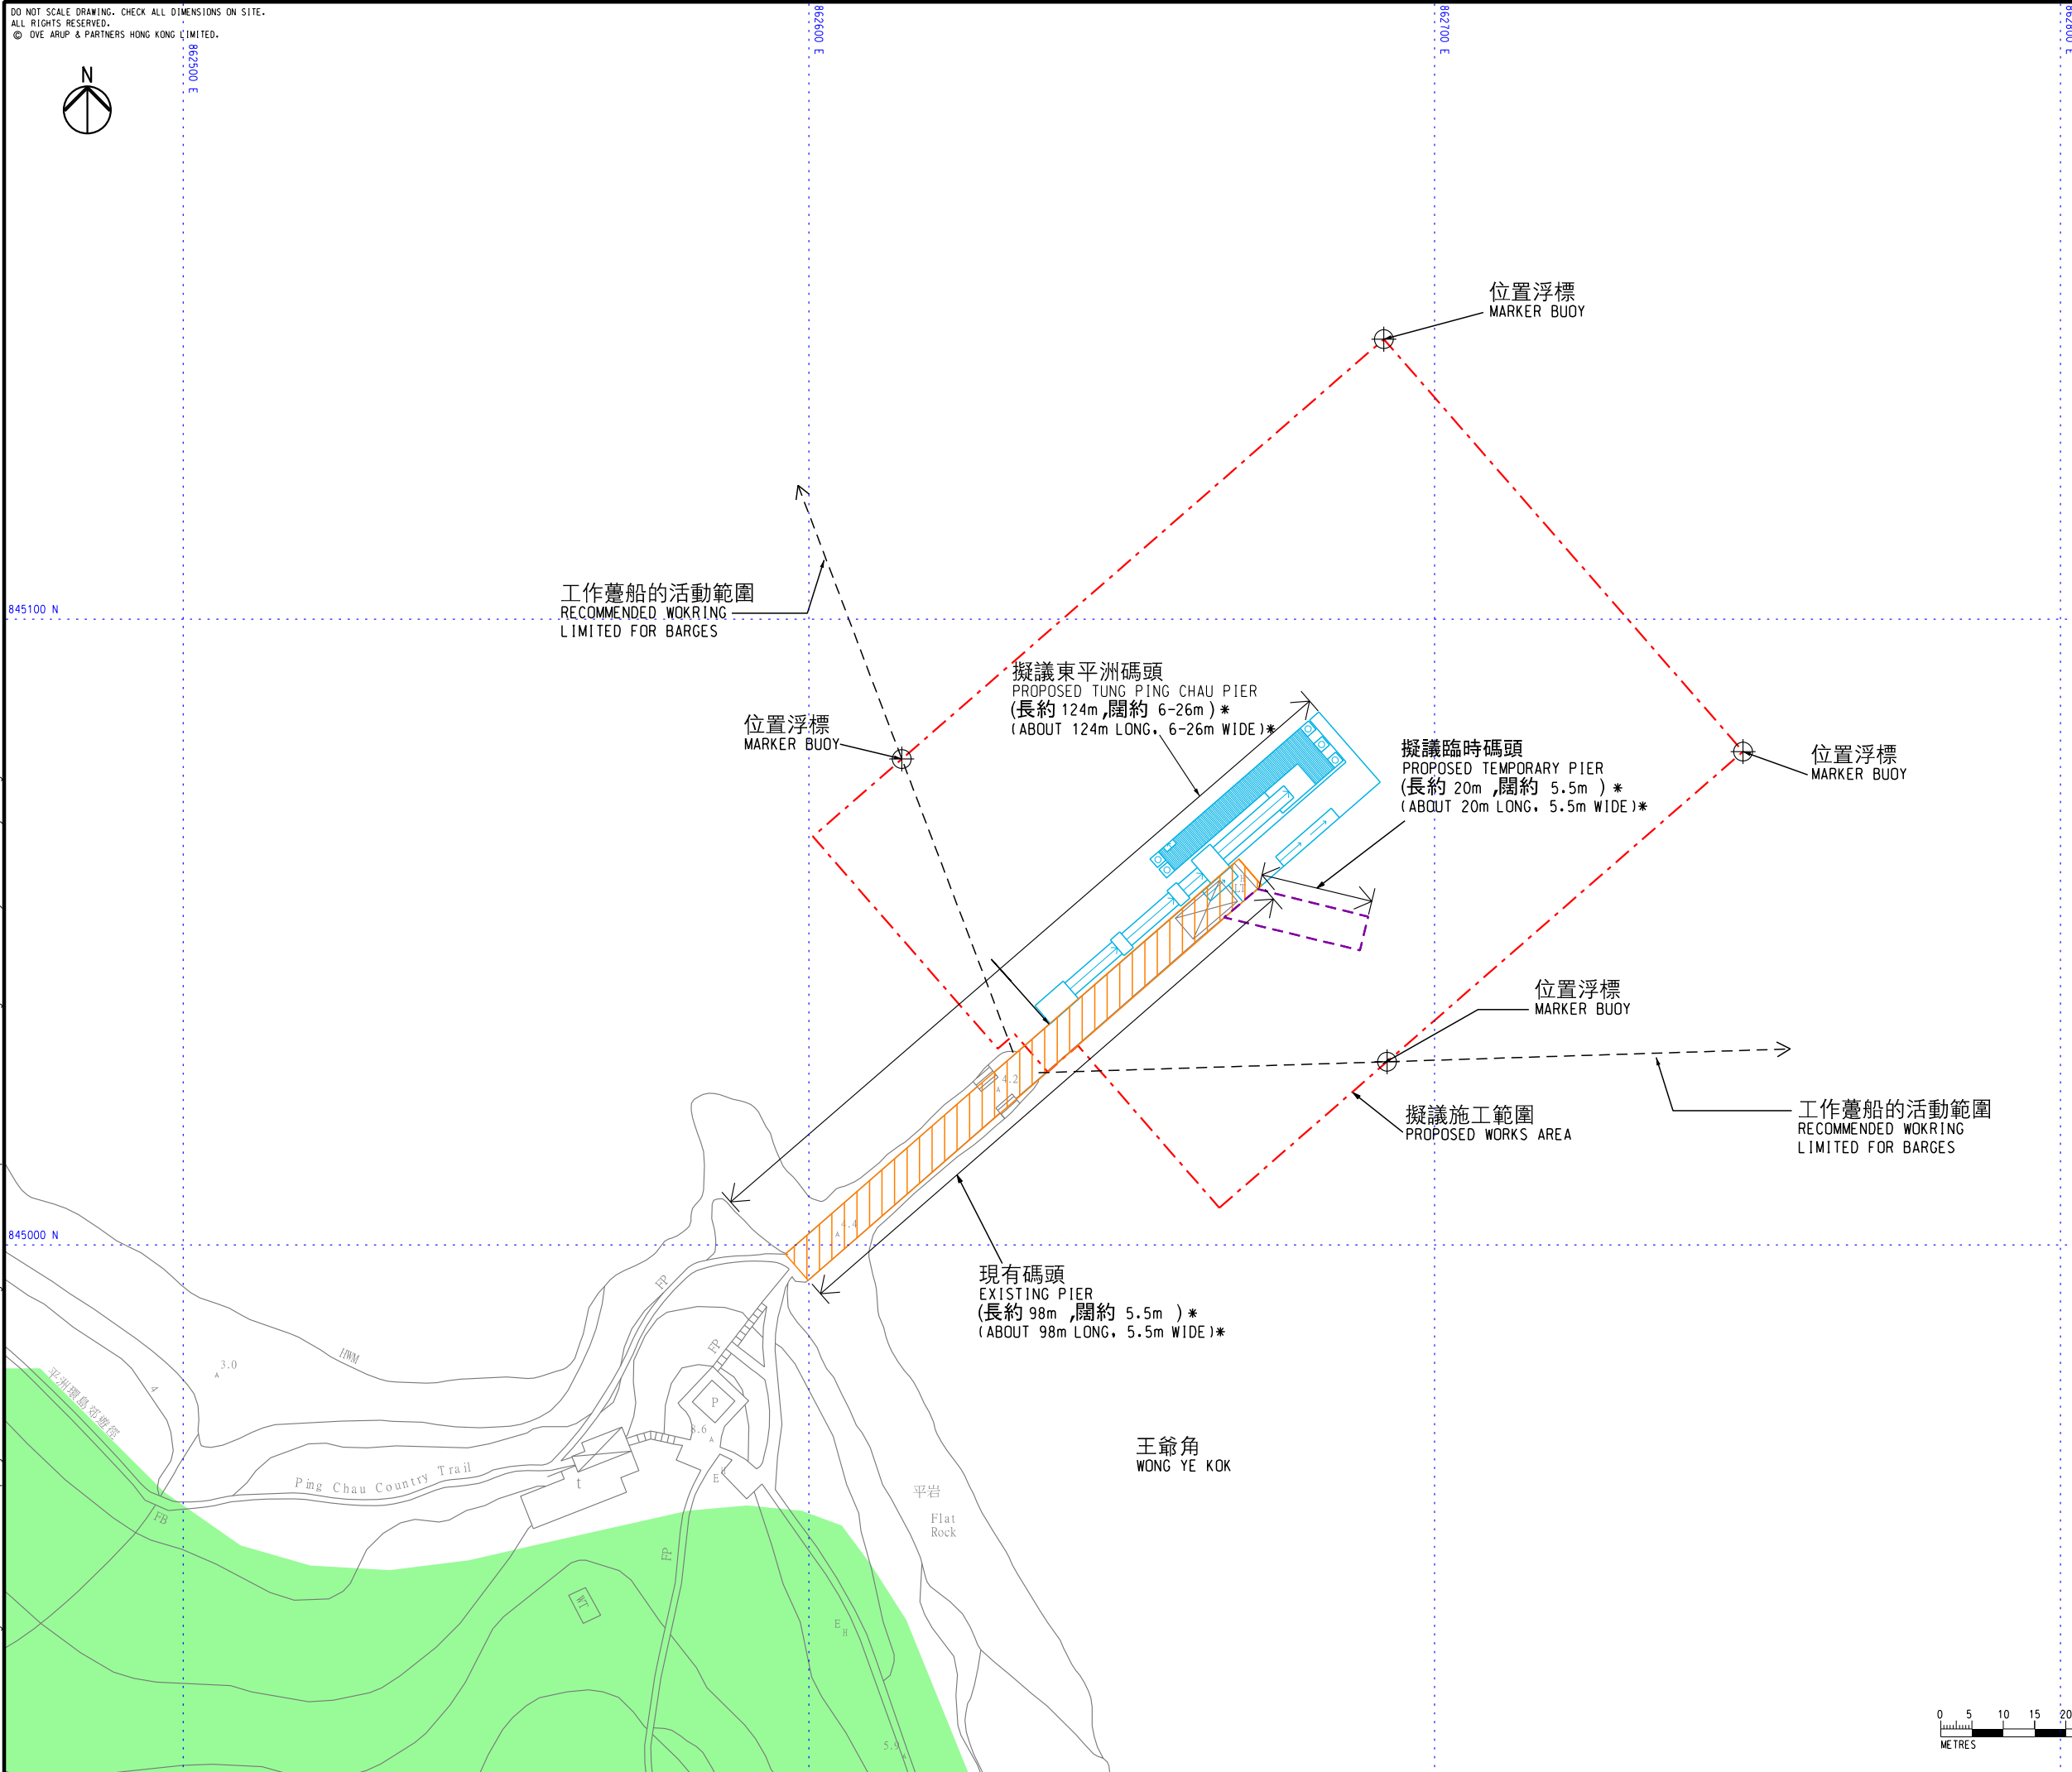

索引圖 KEY PLAN n.t.s.

LEGEND

- - - 擬議施工範圍
PROPOSED WORKS AREA
- 擬議東平洲碼頭
PROPOSED TUNG PING CHAU PIER
- 現有東平洲碼頭
EXISTING TUNG PING CHAU PIER
- 擬議臨時碼頭
PROPOSED TEMPORARY PIER
- 船灣(擴建部分)郊野公園
Plover Cove (Extension) Country Park
- 東平洲海岸公園核心地區
(工作躉船的限制地區)
TUNG PING CHAU MARINE PARK CORE AREA (RESTRICTED AREA FOR BARGE)

NOTE:
*THE DIMENSION OF THE PIER IS INDICATIVE ONLY.

D	FOURTH ISSUE	SF	08/20
C	THIRD ISSUE	SF	07/20
B	SECOND ISSUE	SF	04/20
A	FIRST ISSUE	SF	12/19
Rev	Description	By	Date


Consultant
ARUP

Project title
**Pier Improvement at Tung Ping Chau
東平洲公眾碼頭改善工程**

Drawing title
**LAYOUT OF PROJECT
工程項目平面圖**

Drawing no. FIGURE 1.3		Rev. D	
Drawn SF	Date 08/20	Checked AF	Approved FC
Scale 1:1000 @ A3		Status PRELIMINARY	

COPYRIGHT RESERVED

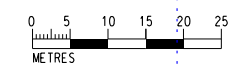

Printed by : HKGTRA014
Filename : \\hkgrnts27\c\ENVI\env\project\262145\13 Drawing Deliverables\Reports\06 EIA\TPC\Figure 1.3 - Layout of Project.dgn