



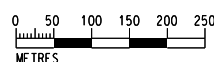

- LEGEND**
- PROPOSED WORKS AREA
 - PROPOSED NEW PIER
 - EXISTING TUNG PING CHAU PUBLIC PIER TO BE RETAINED
 - TEMPORARY PIER
 - MARINE PARK
 - ARTIFICIAL REEF DEPLOYMENT SITES

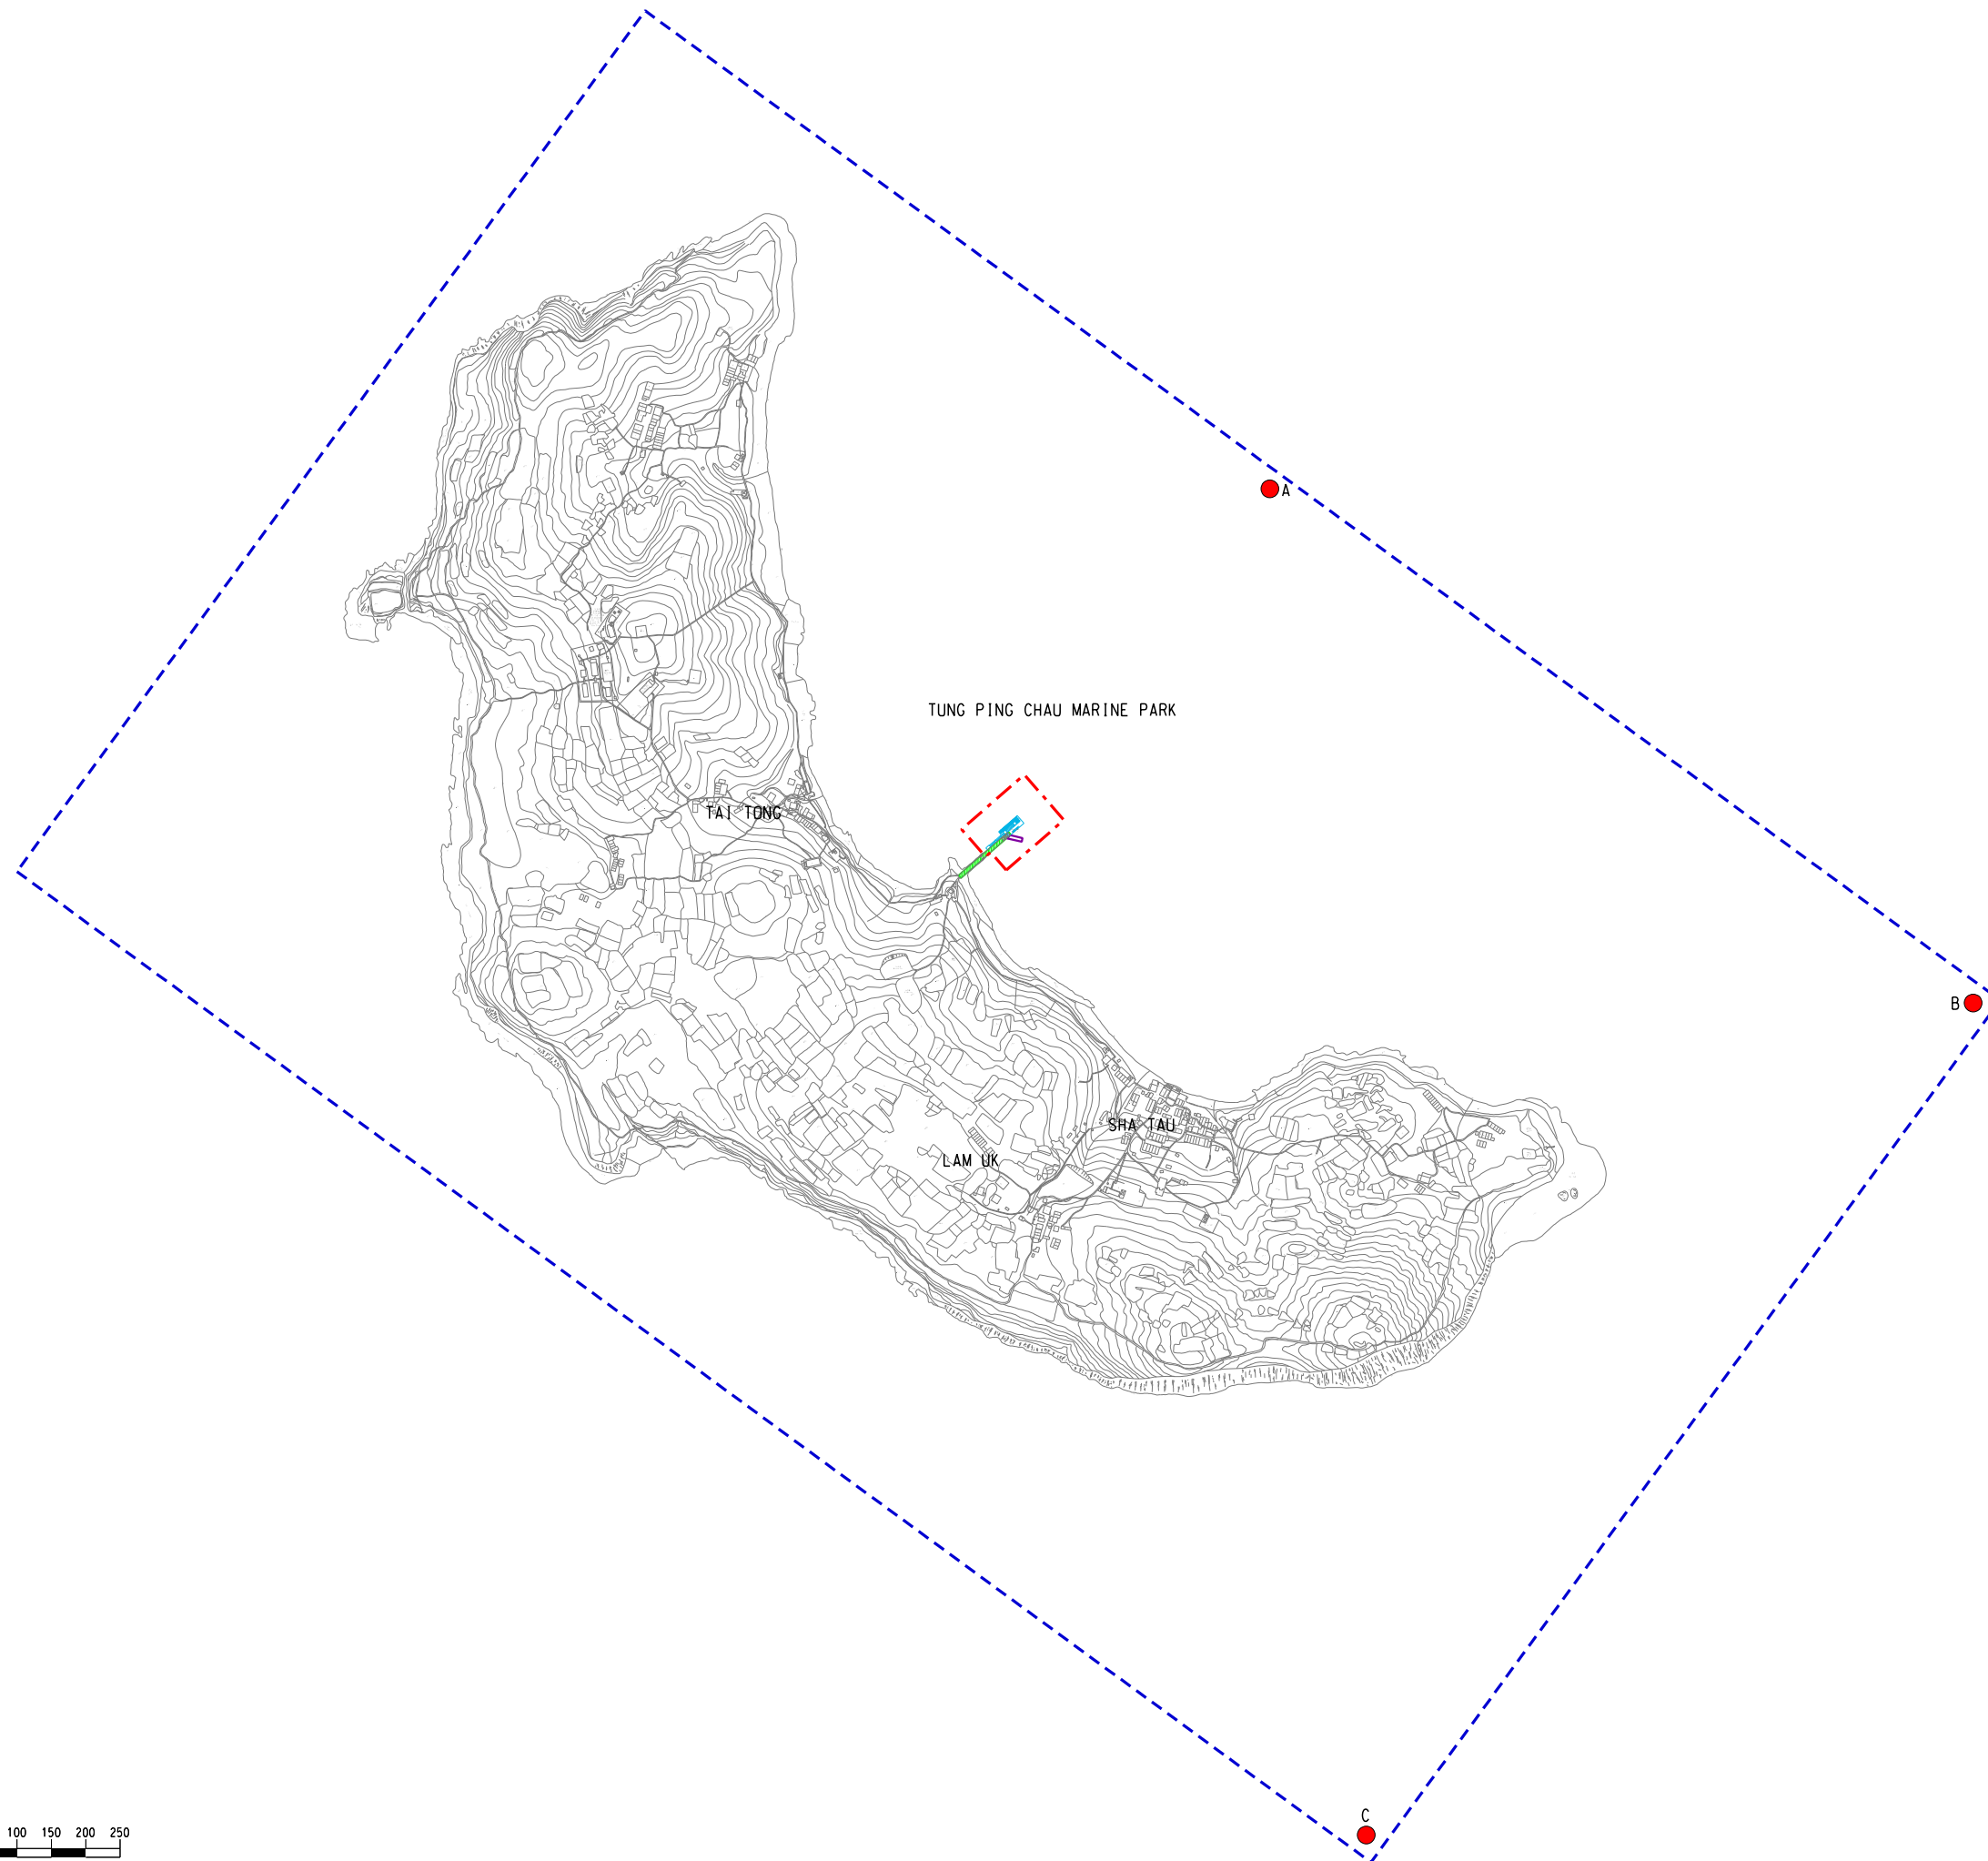

Rev	Description	By	Date
B	SECOND ISSUE	SF	03/20
A	FIRST ISSUE	SF	10/19

Consultant
ARUP

Project title
Pier Improvement at Tung Ping Chau

Drawing title
DISTRIBUTION OF ARTIFICIAL REEFS DEPLOYMENT SITES WITHIN TUNG PING CHAU MARINE PARK

Drawing no. FIGURE 10.6		Rev. B	
Drawn SF	Date 03/20	Checked AF	Approved FC
Scale 1:10000 @ A3		Status PRELIMINARY	

COPYRIGHT RESERVED

土木工程拓展署
 Civil Engineering and
 Development Department