


DO NOT SCALE DRAWING. CHECK ALL DIMENSIONS ON SITE.
ALL RIGHTS RESERVED.
© OVE ARUP & PARTNERS HONG KONG LIMITED.

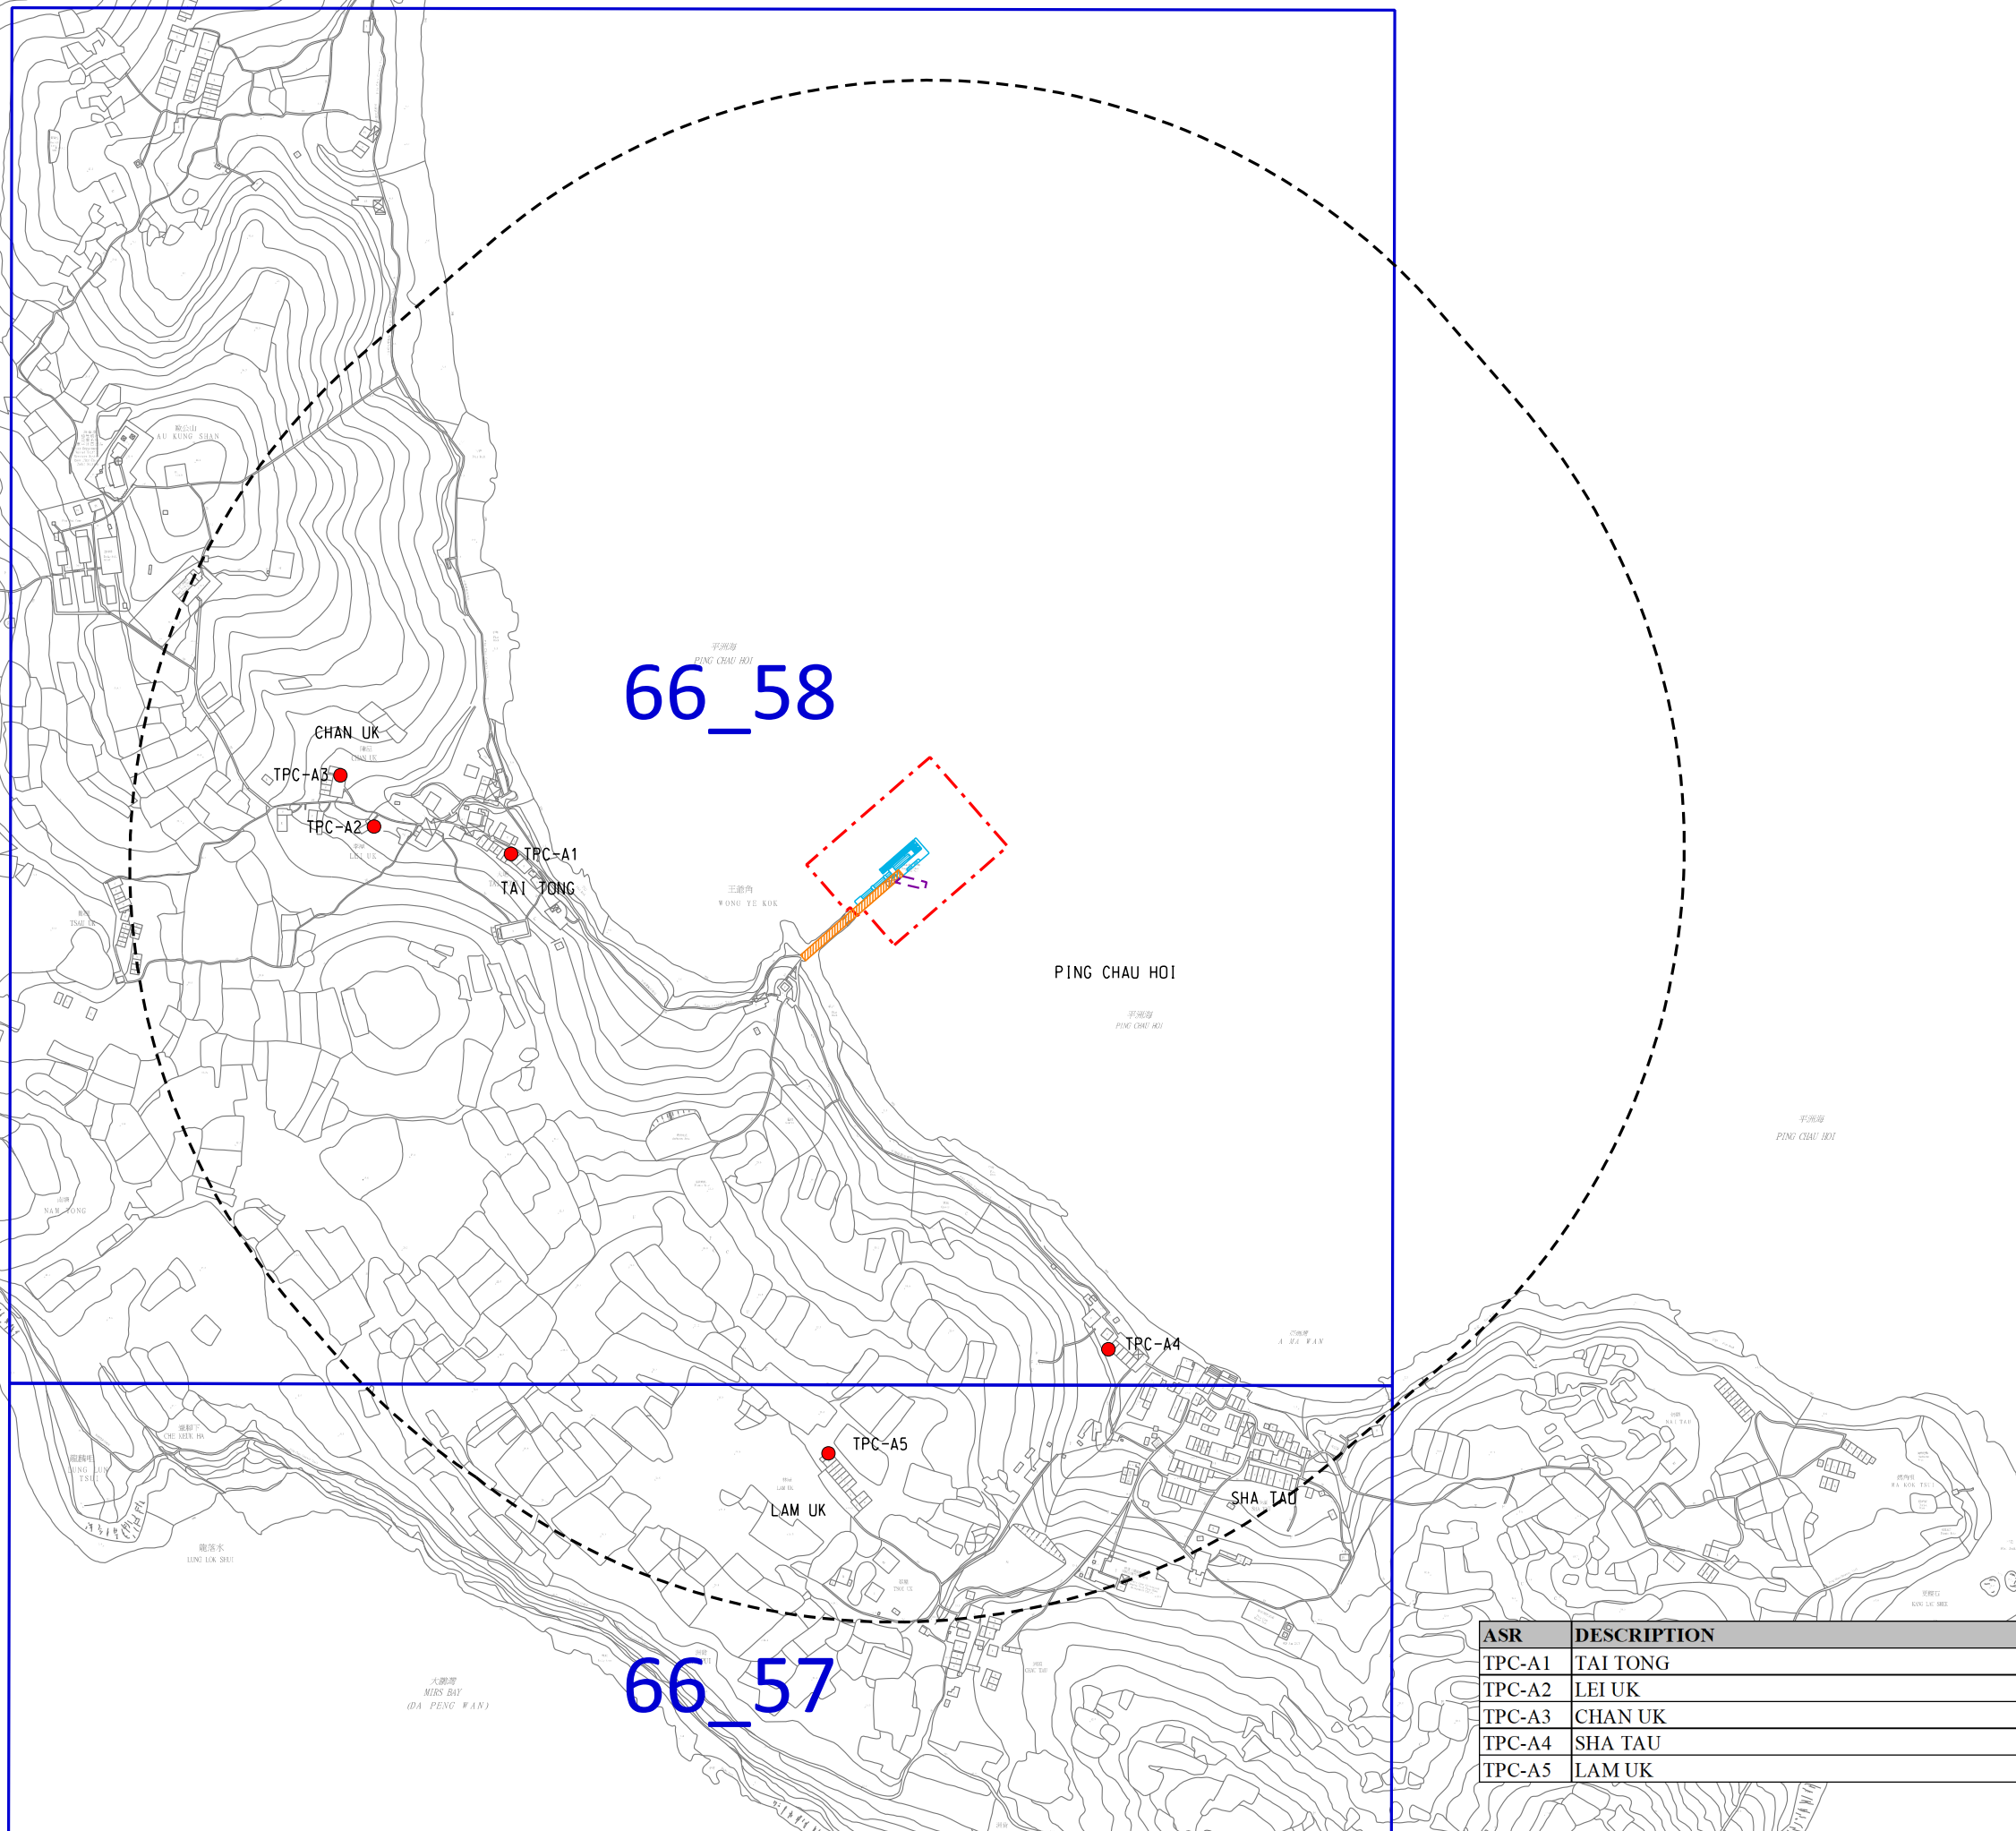

- LEGEND**
- PROPOSED WORKS AREA
 - PROPOSED NEW PIER
 - EXISTING TUNG PING CHAU PUBLIC PIER TO BE RETAINED
 - TEMPORARY PIER
 - 500m ASSESSMENT AREA
 - PATH GRID
 - REPRESENTATIVE AIR SENSITIVE RECEIVER

Rev	Description	By	Date
C	THIRD ISSUE	SF	03/20
B	SECOND ISSUE	SF	12/19
A	FIRST ISSUE	SF	08/19

Consultant
ARUP

Project title
Pier Improvement at Tung Ping Chau

Drawing title
LOCATIONS OF REPRESENTATIVE AIR SENSITIVE RECEIVERS AND CONCERNED PATH GRIDS

Drawing no. FIGURE 3.1		Rev. C	
Drawn SF	Date 03/20	Checked AF	Approved FC
Scale 1:5000 @ A1		Status PRELIMINARY	

COPYRIGHT RESERVED

土木工程拓展署
Civil Engineering and
Development Department

ASR	DESCRIPTION
TPC-A1	TAI TONG
TPC-A2	LEI UK
TPC-A3	CHAN UK
TPC-A4	SHA TAU
TPC-A5	LAM UK

Printed by : HKGTRA014 4/29/2020
Filename : \\hkgrts27.c\env\project\262145\13 Drawing Deliverables\Reports\06 EIA\TPC\Figure 3.1 - Location of representative Air Sensitive Receivers and Concerned PATH Grids.dgn

