


DO NOT SCALE DRAWING. CHECK ALL DIMENSIONS ON SITE.  
 ALL RIGHTS RESERVED.  
 © OVE ARUP & PARTNERS HONG KONG LIMITED.

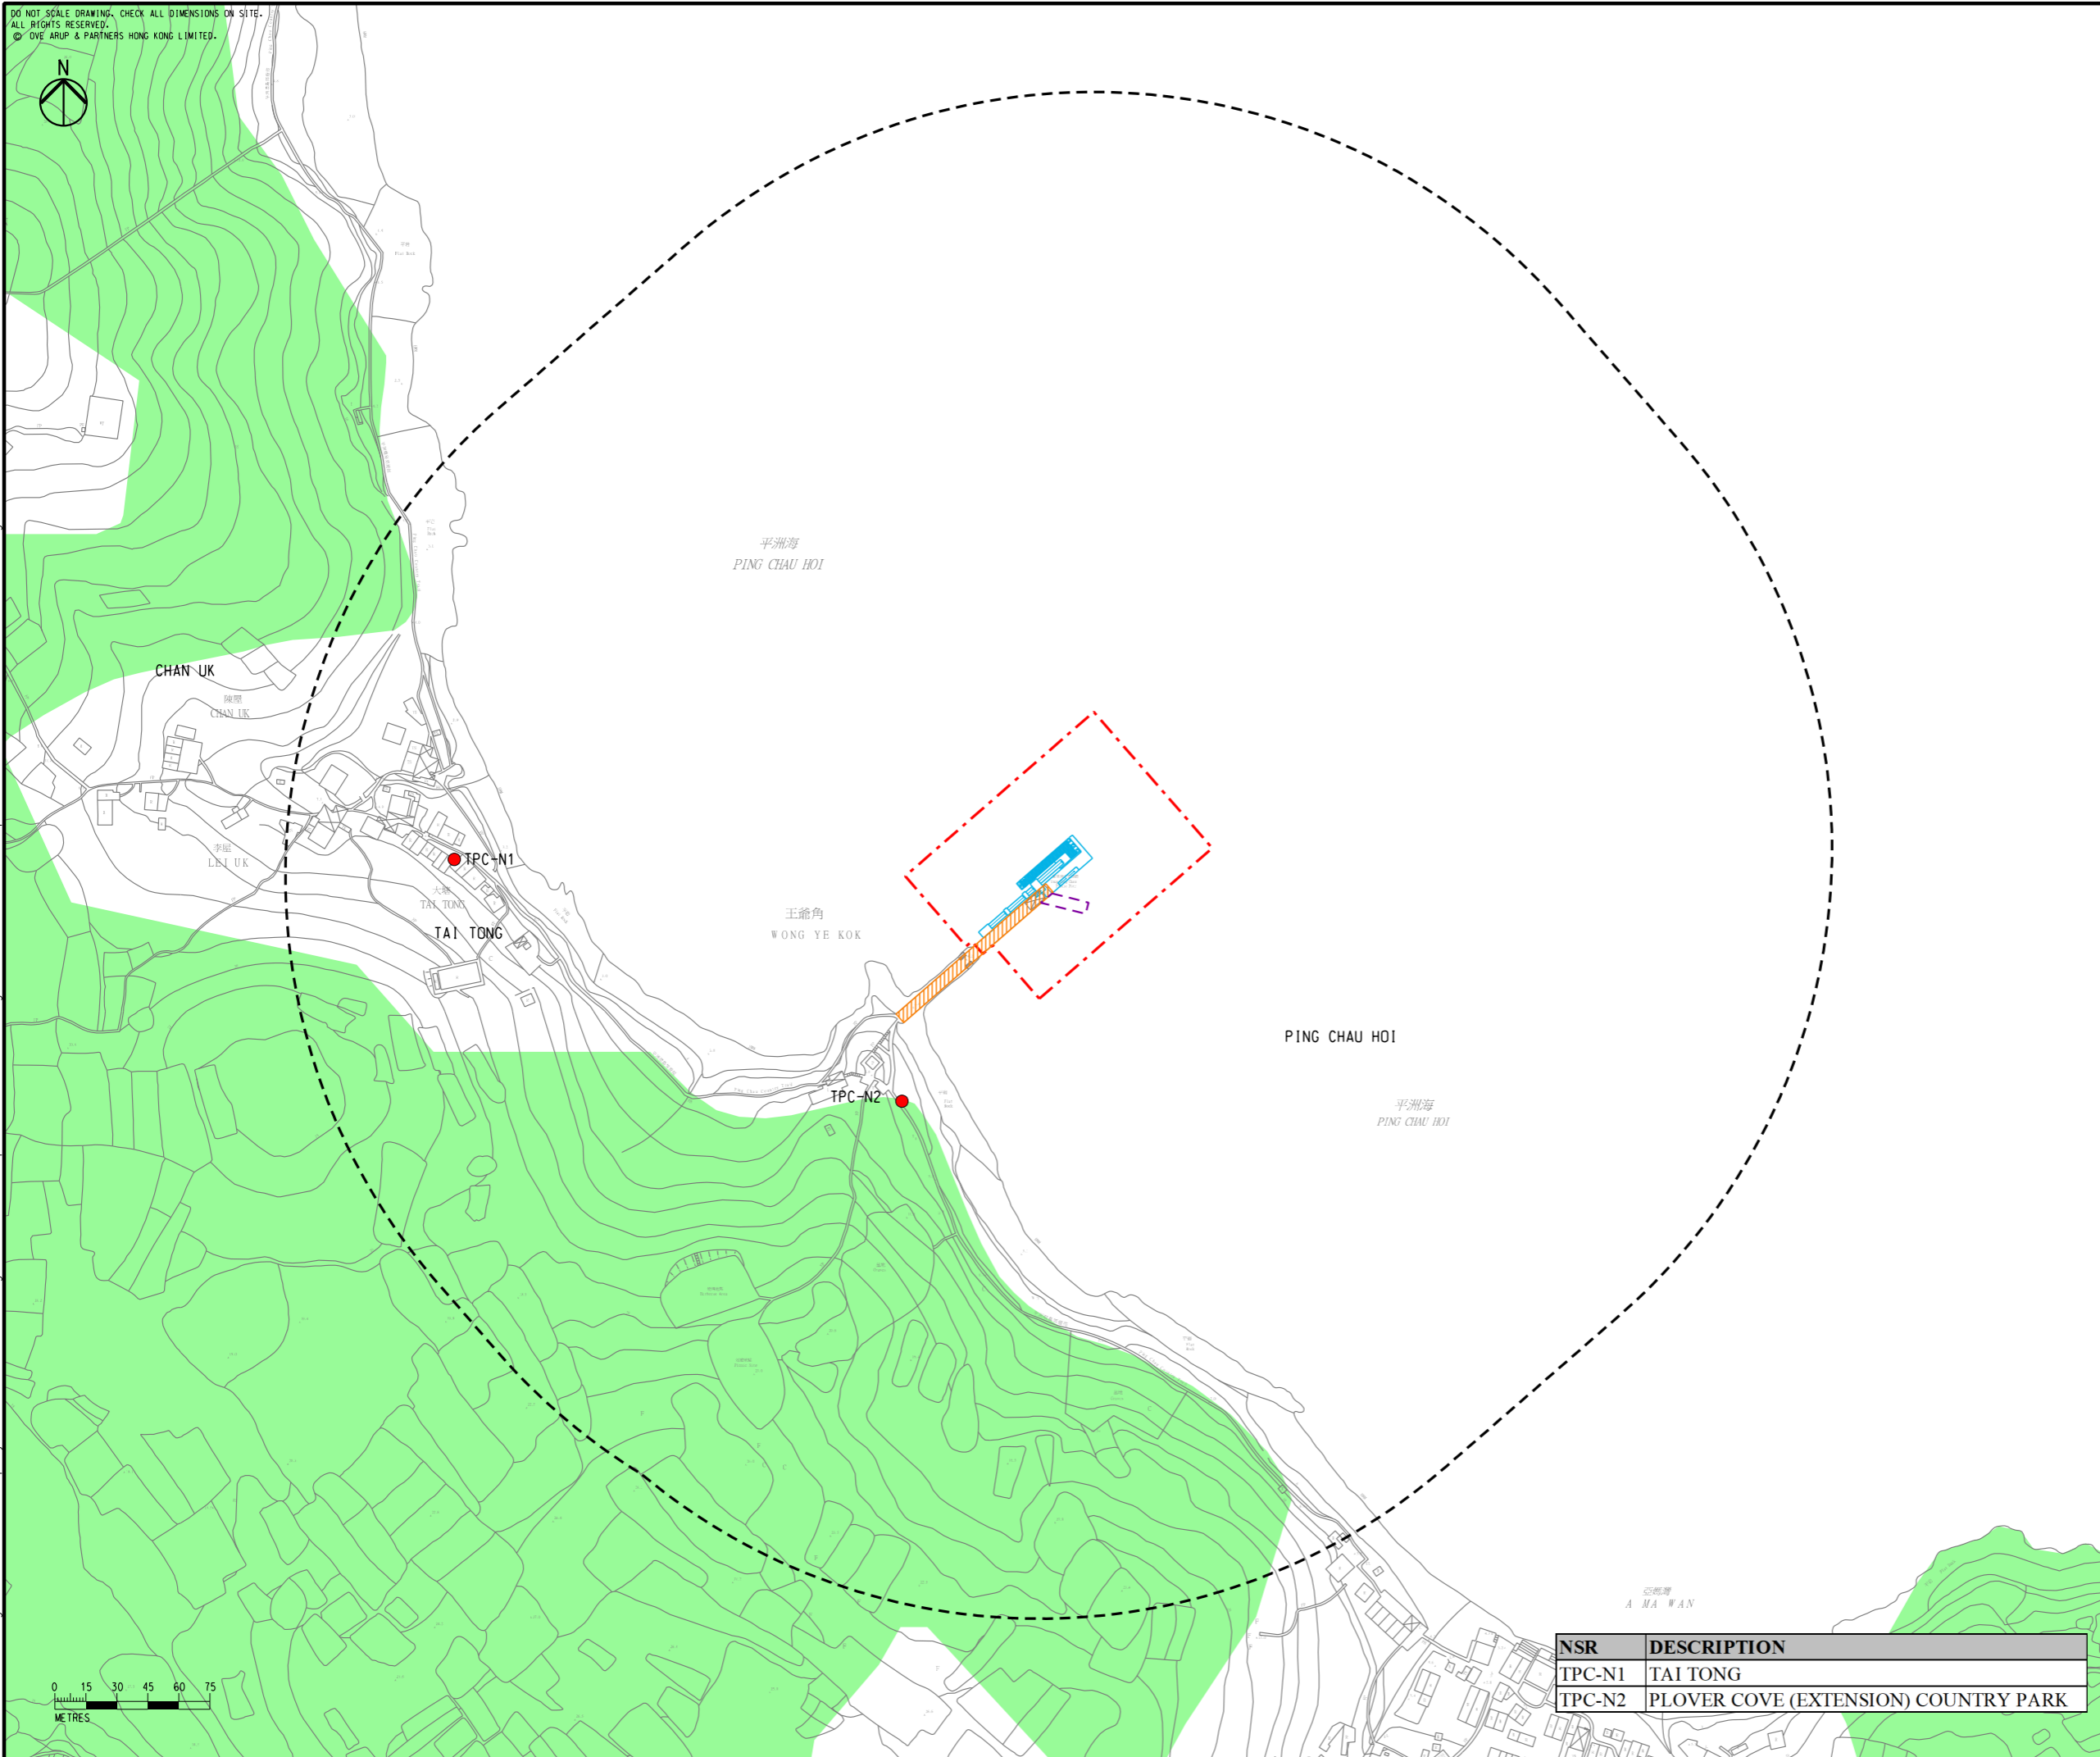

- LEGEND**
- PROPOSED WORKS AREA
  - PROPOSED NEW PIER
  - EXISTING TUNG PING CHAU PUBLIC PIER TO BE RETAINED
  - TEMPORARY PIER
  - 300m ASSESSMENT AREA
  - PLOVER COVE (EXTENSION) COUNTRY PARK
  - REPRESENTATIVE NOISE SENSITIVE RECEIVER

D	FOURTH ISSUE	SF	04/20
C	THIRD ISSUE	SF	02/20
B	SECOND ISSUE	SF	12/19
A	FIRST ISSUE	SF	08/19
Rev	Description	By	Date

Consultant  
ARUP

Project title  
 Pier Improvement at Tung Ping Chau

Drawing title  
 LOCATIONS OF REPRESENTATIVE NOISE SENSITIVE RECEIVERS

Drawing no. <b>FIGURE 4.1</b>		Rev. <b>D</b>	
Drawn SF	Date 04/20	Checked AF	Approved FC
Scale 1:3000 @ A1		Status <b>PRELIMINARY</b>	

COPYRIGHT RESERVED

NSR	DESCRIPTION
TPC-N1	TAI TONG
TPC-N2	PLOVER COVE (EXTENSION) COUNTRY PARK



Printed by : HKGTRA014  
 File name : \\hkgrts27.c:\env\env\project\262145\13 Drawing Deliverables\Reports\06 EIA\TPC\Figure 4.1 - Location of representative Noise Sensitive Receivers.dgn  
 4/29/2020

