


DO NOT SCALE DRAWING. CHECK ALL DIMENSIONS ON SITE.
ALL RIGHTS RESERVED.
© OVE ARUP & PARTNERS HONG KONG LIMITED.

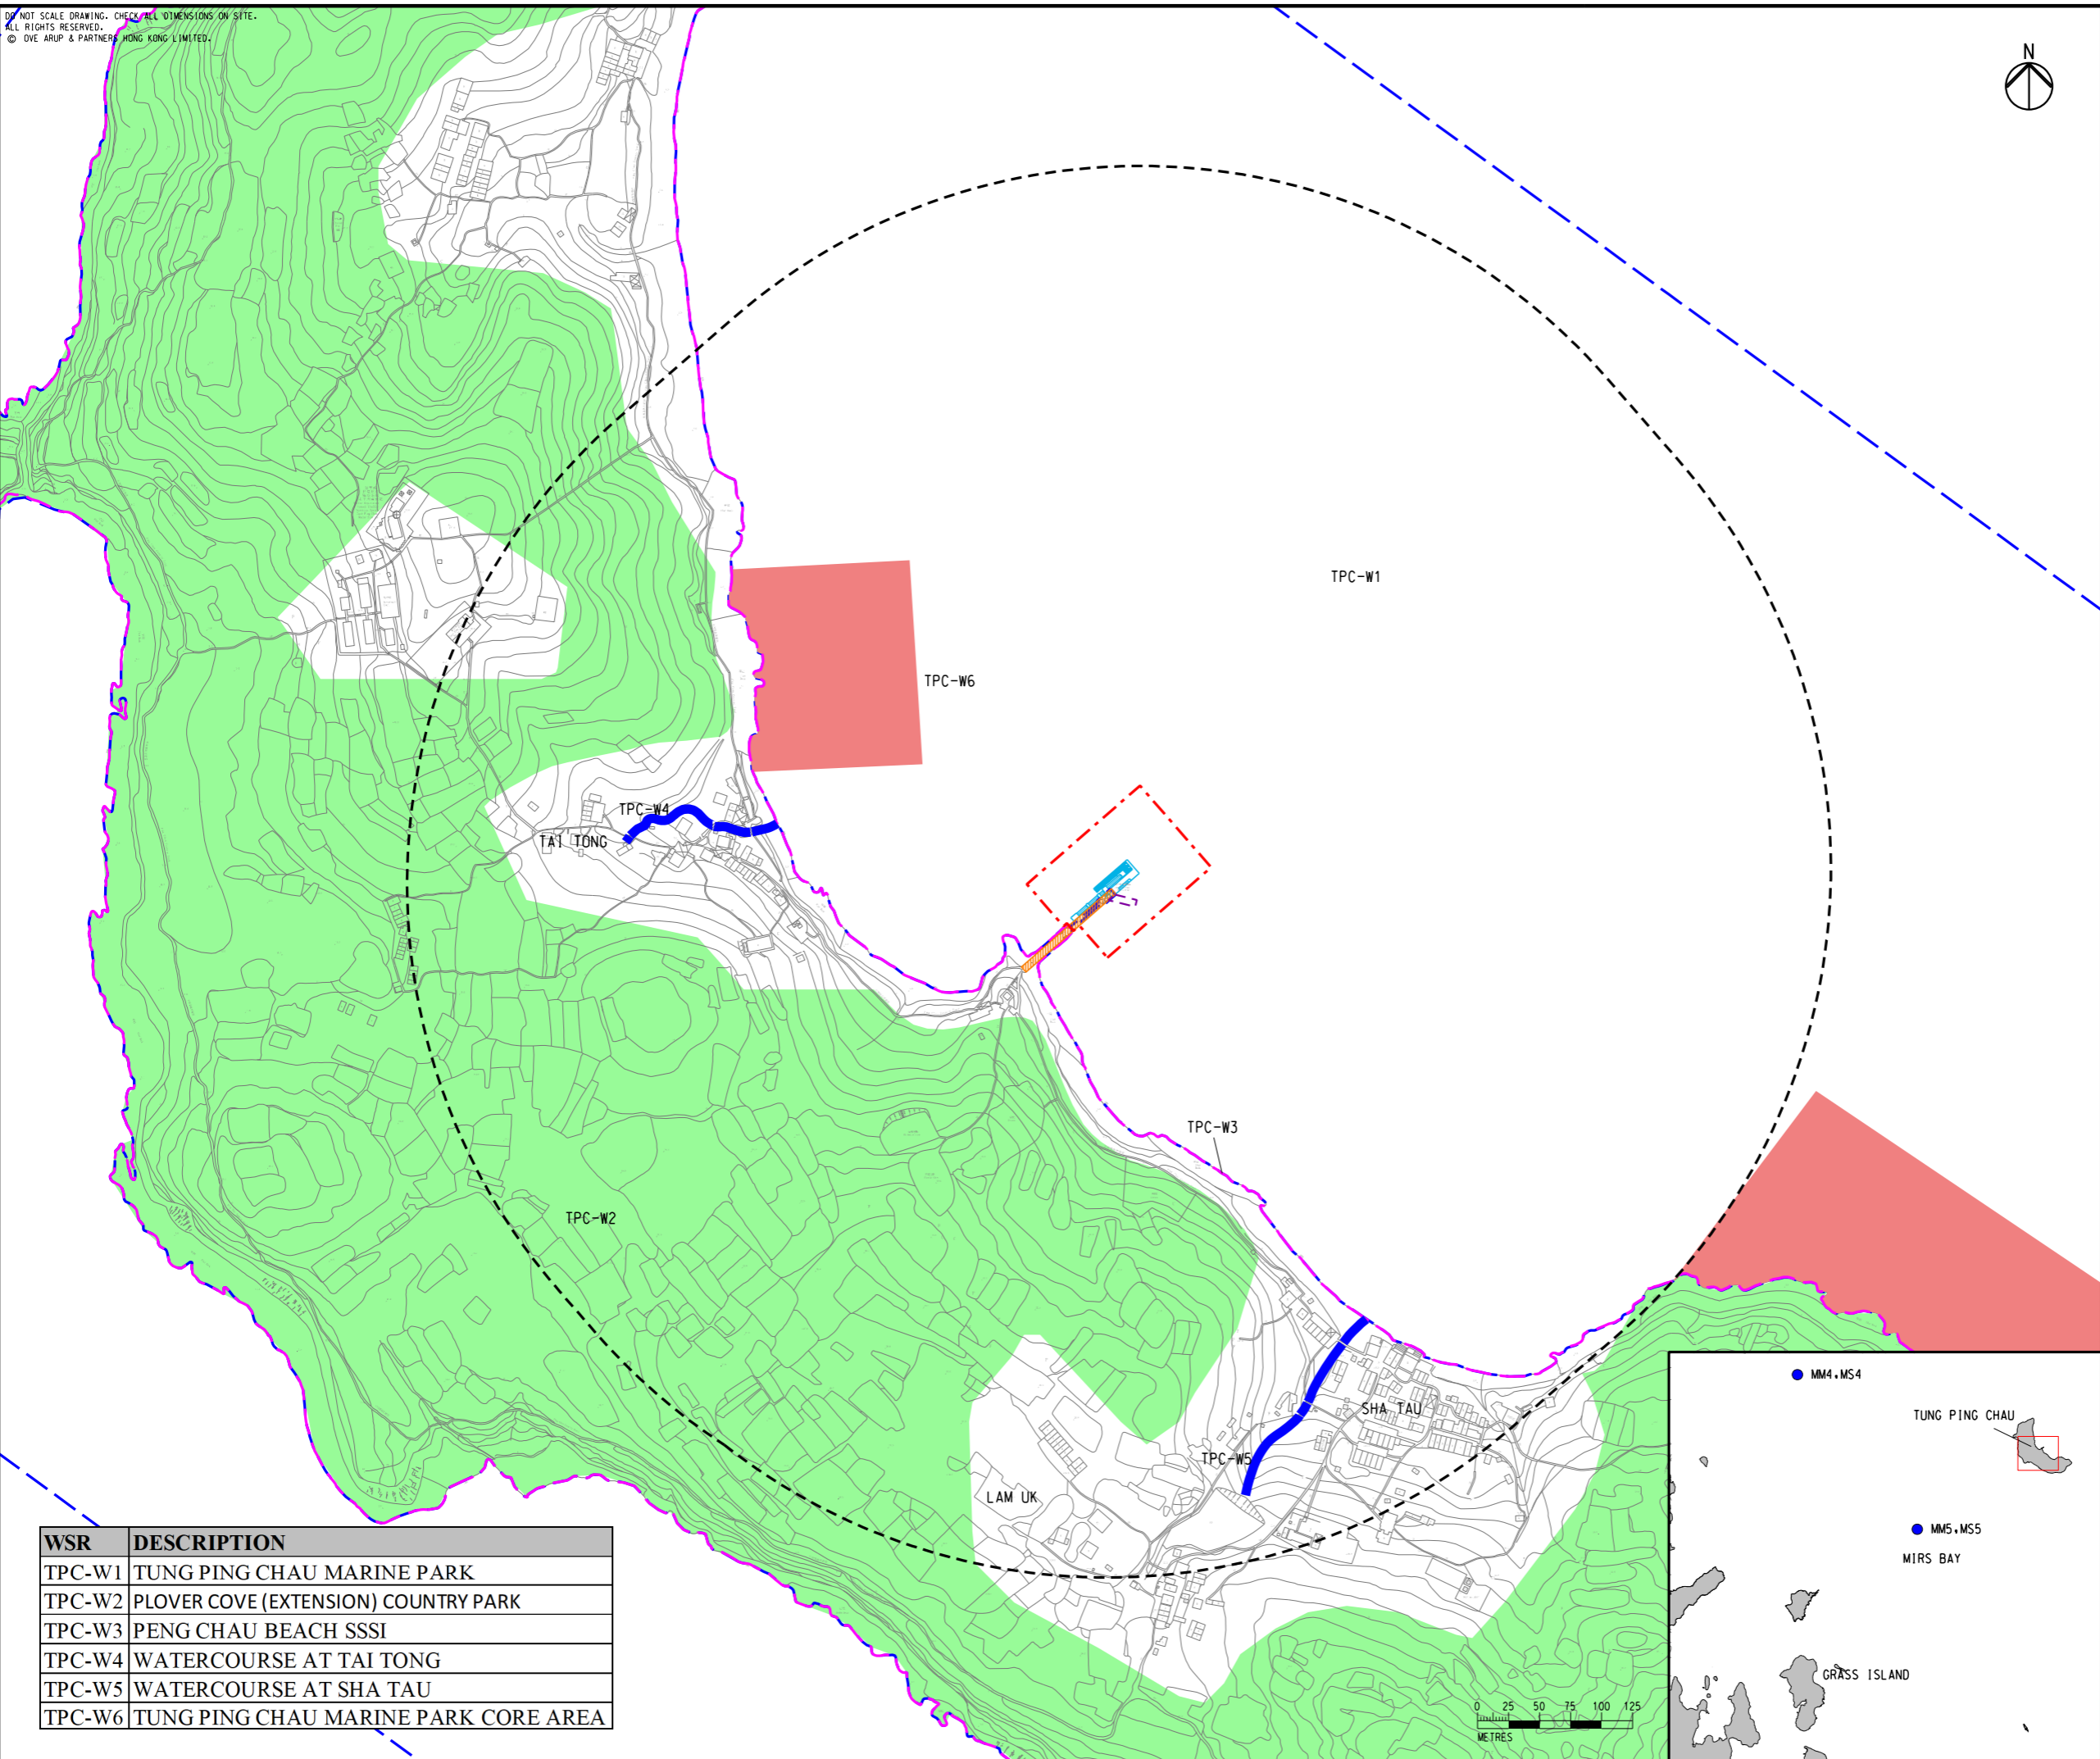

- LEGEND**
- PROPOSED WORKS AREA
 - PROPOSED NEW PIER
 - EXISTING TUNG PING CHAU PUBLIC PIER TO BE RETAINED
 - TEMPORARY PIER
 - 500m ASSESSMENT AREA
 - MARINE WATER/SEDIMENT MONITORING STATION
- WATER SENSITIVE RECEIVER**
- TUNG PING CHAU MARINE PARK
 - SITE OF SPECIAL SCIENTIFIC INTEREST (SSSI)
 - PLOVER COVE (EXTENSION) COUNTRY PARK
 - TUNG PING CHAU MARINE PARK CORE AREAS
 - WATERCOURSE



4/29/2020
 Printed by : HKGTIA014
 Filename : \\hkgrts27.c:\env\env\project\262145\13 Drawing Deliverables\Reports\06 EIA\TPC\Figure 5.1 -Locations of Representative Water Sensitive Receivers and EPD monitoring stations.dgn

WSR	DESCRIPTION
TPC-W1	TUNG PING CHAU MARINE PARK
TPC-W2	PLOVER COVE (EXTENSION) COUNTRY PARK
TPC-W3	PENG CHAU BEACH SSSI
TPC-W4	WATERCOURSE AT TAI TONG
TPC-W5	WATERCOURSE AT SHA TAU
TPC-W6	TUNG PING CHAU MARINE PARK CORE AREA

Rev	Description	By	Date
C	THIRD ISSUE	SF	04/20
B	SECOND ISSUE	SF	12/19
A	FIRST ISSUE	SF	08/19

Consultant
ARUP

Project title
Pier Improvement at Tung Ping Chau

Drawing title
LOCATIONS OF REPRESENTATIVE WATER SENSITIVE RECEIVERS AND EPD MONITORING STATIONS

Drawing no.		Rev.	
FIGURE 5.1		C	
Drawn	Date	Checked	Approved
SF	04/20	AF	FC
Scale	Status		
1:10000 @ A3	PRELIMINARY		

COPYRIGHT RESERVED

