
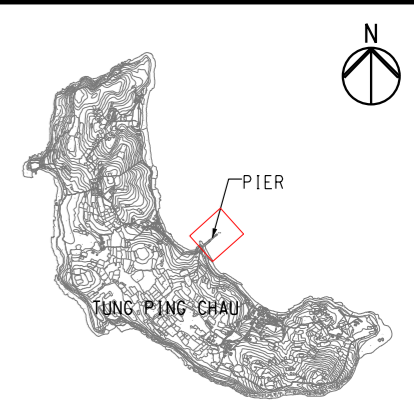


DO NOT SCALE DRAWING. CHECK ALL DIMENSIONS ON SITE.
 ALL RIGHTS RESERVED.
 © DVE ARUP & PARTNERS HONG KONG LIMITED.

Printed by : HKGTRA014
 Filename : \\hkgrts27\c:\env\env\project\262145\13 Drawing Deliverables\Reports\06 EIA\TPC\Figure 5.3 - Hydrographic Survey.dgn
 6/24/2020

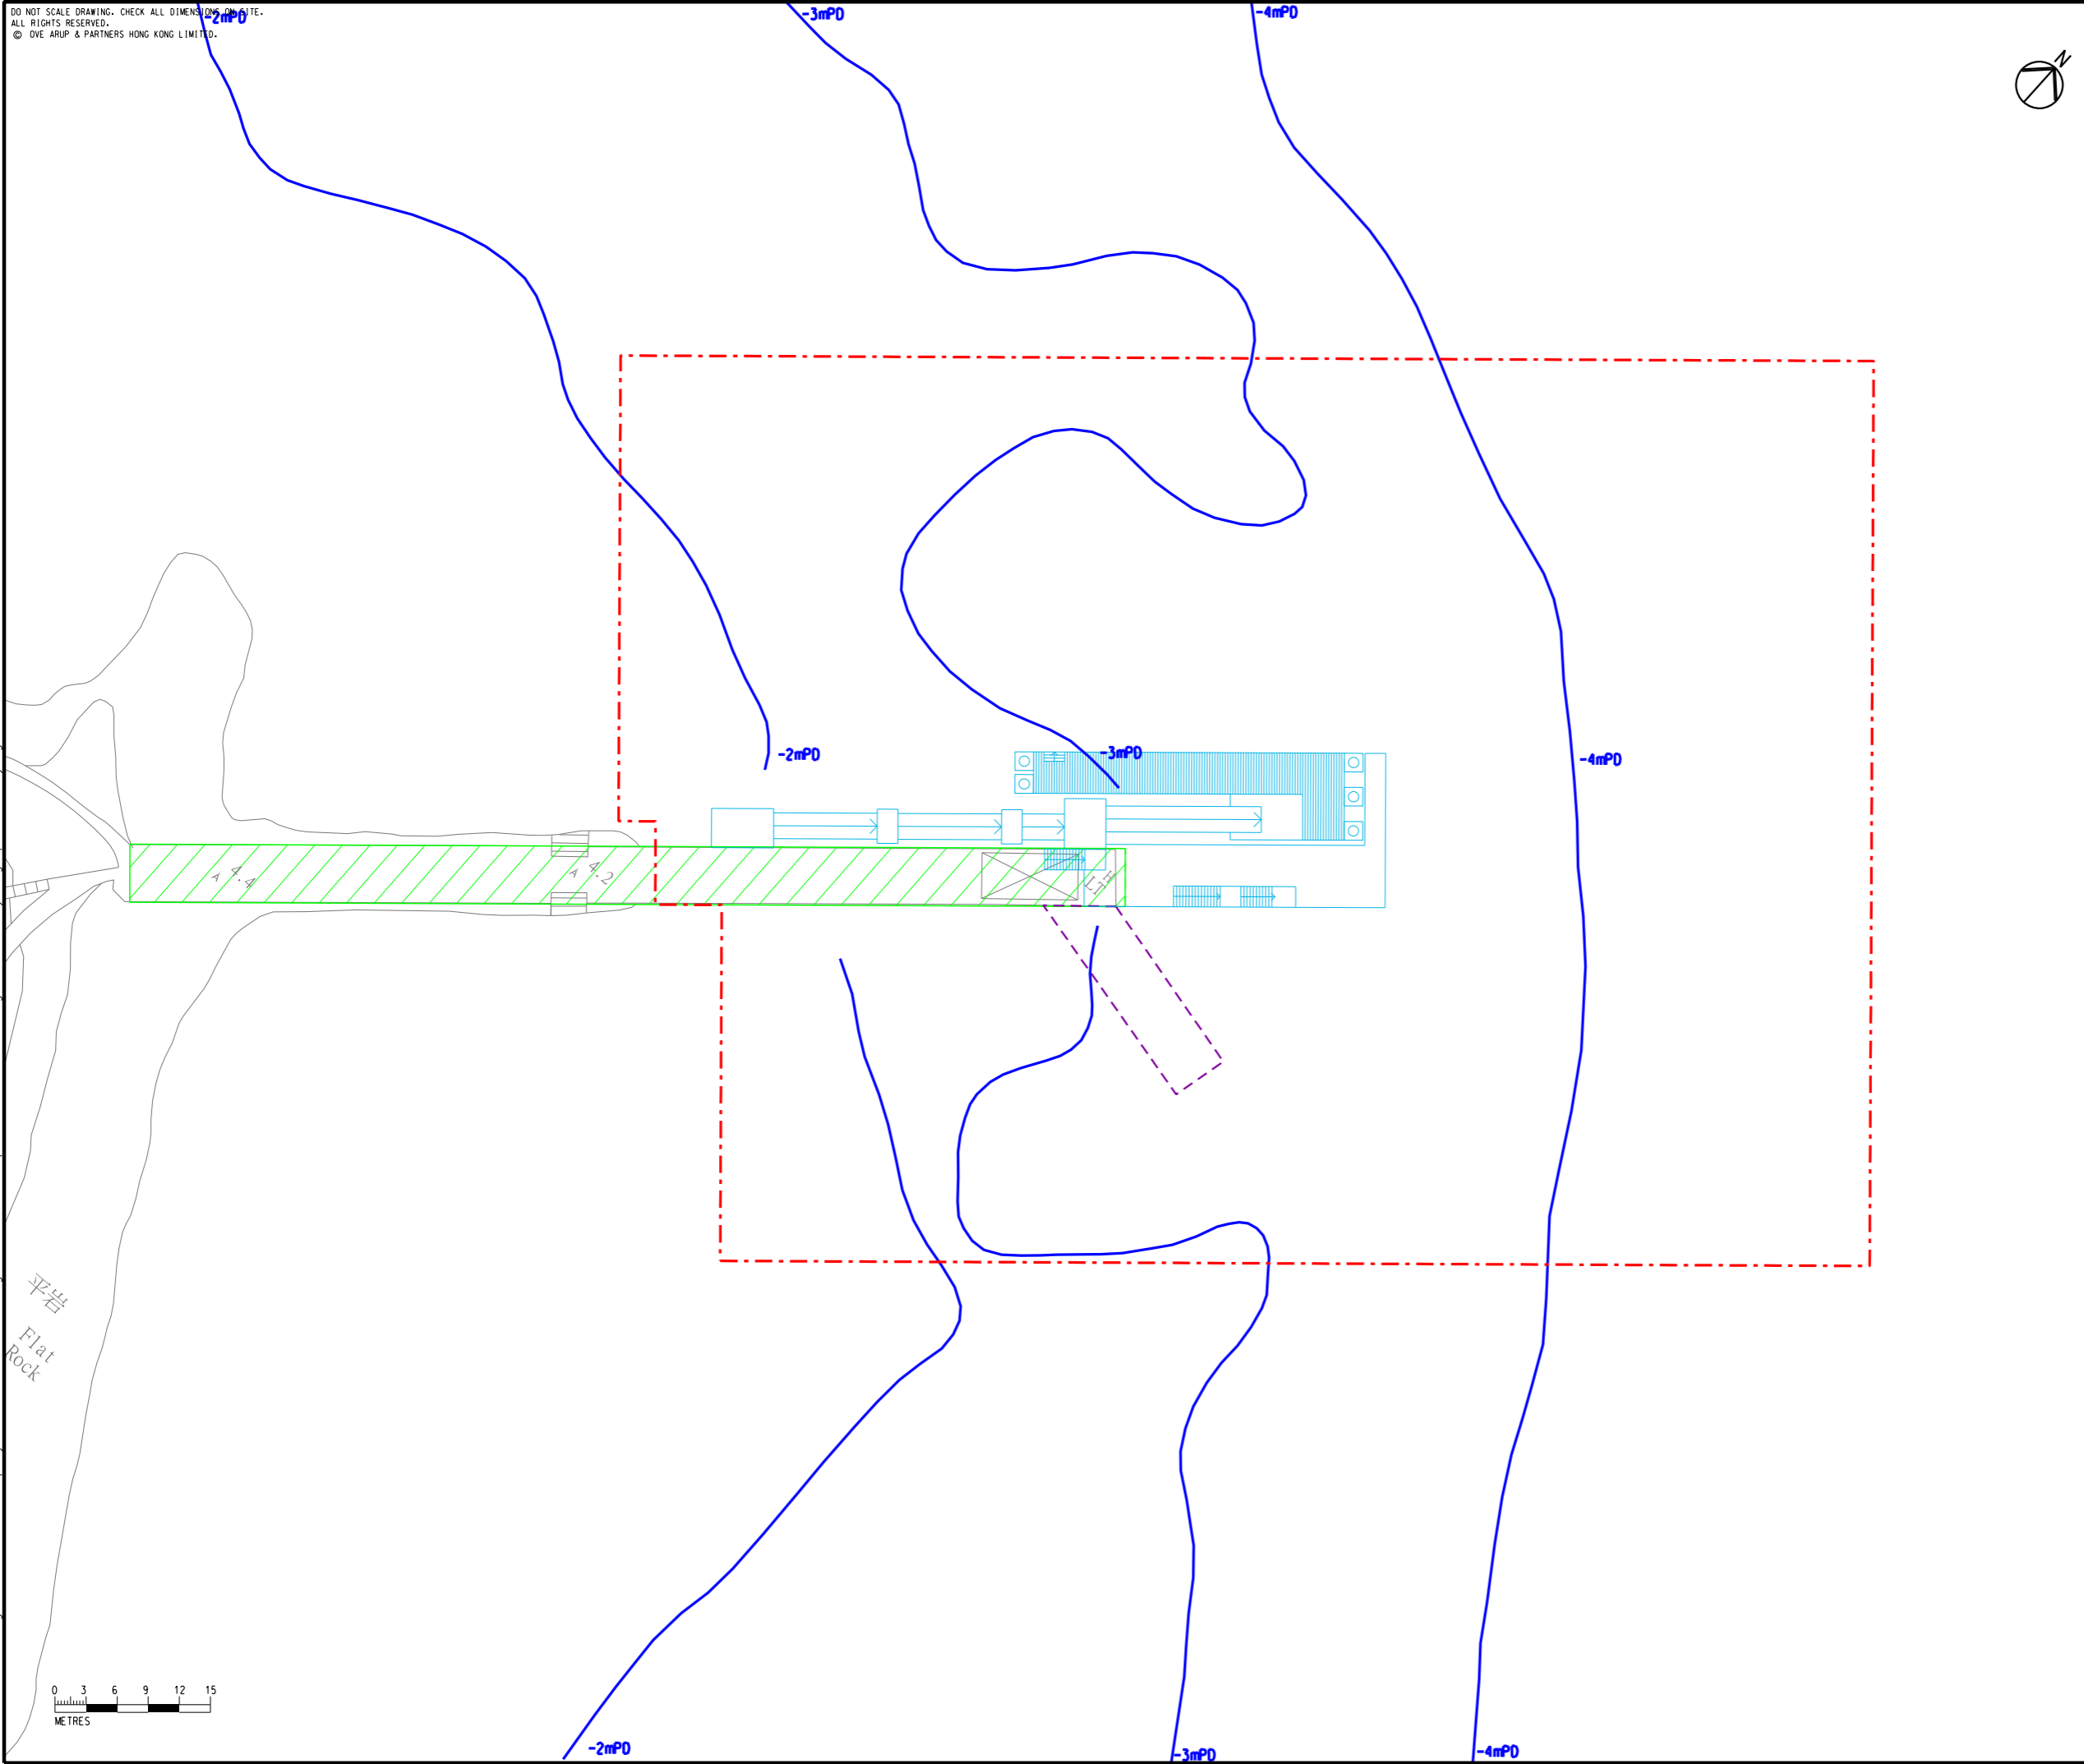

- KEY PLAN** N.T.S.
- LEGEND**
- PROPOSED WORKS AREA
 - PROPOSED NEW PIER
 - EXISTING TUNG PING CHAU PUBLIC PIER TO BE RETAINED
 - TEMPORARY PIER
 - BATHYMETRY CONTOUR

Rev	Description	By	Date
A	FIRST ISSUE	SF	03/20

Consultant
ARUP

Project title
 Pier Improvement at Tung Ping Chau

Drawing title
 HYDROGRAPHIC SURVEY

Drawing no. FIGURE 5.3		Rev. A	
Drawn SF	Date 03/20	Checked AF	Approved FC
Scale 1:600 @ A3		Status PRELIMINARY	

COPYRIGHT RESERVED



土木工程拓展署
 Civil Engineering and
 Development Department