



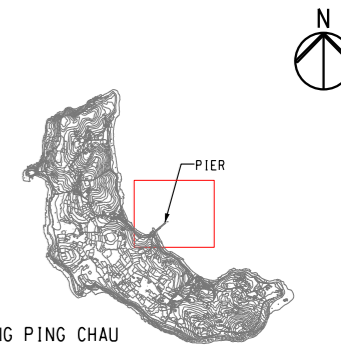

Printed by : HKGTRA014 9/14/2020
 Filename : \\hkgrts27\c:\env\env\project\262145\13 Drawing Deliverables\Reports\06 EIA\TPC\Figure 8.11 - Hard Coral Distribution within the Proposed Pier Extension and the Temporary Pier.dgn

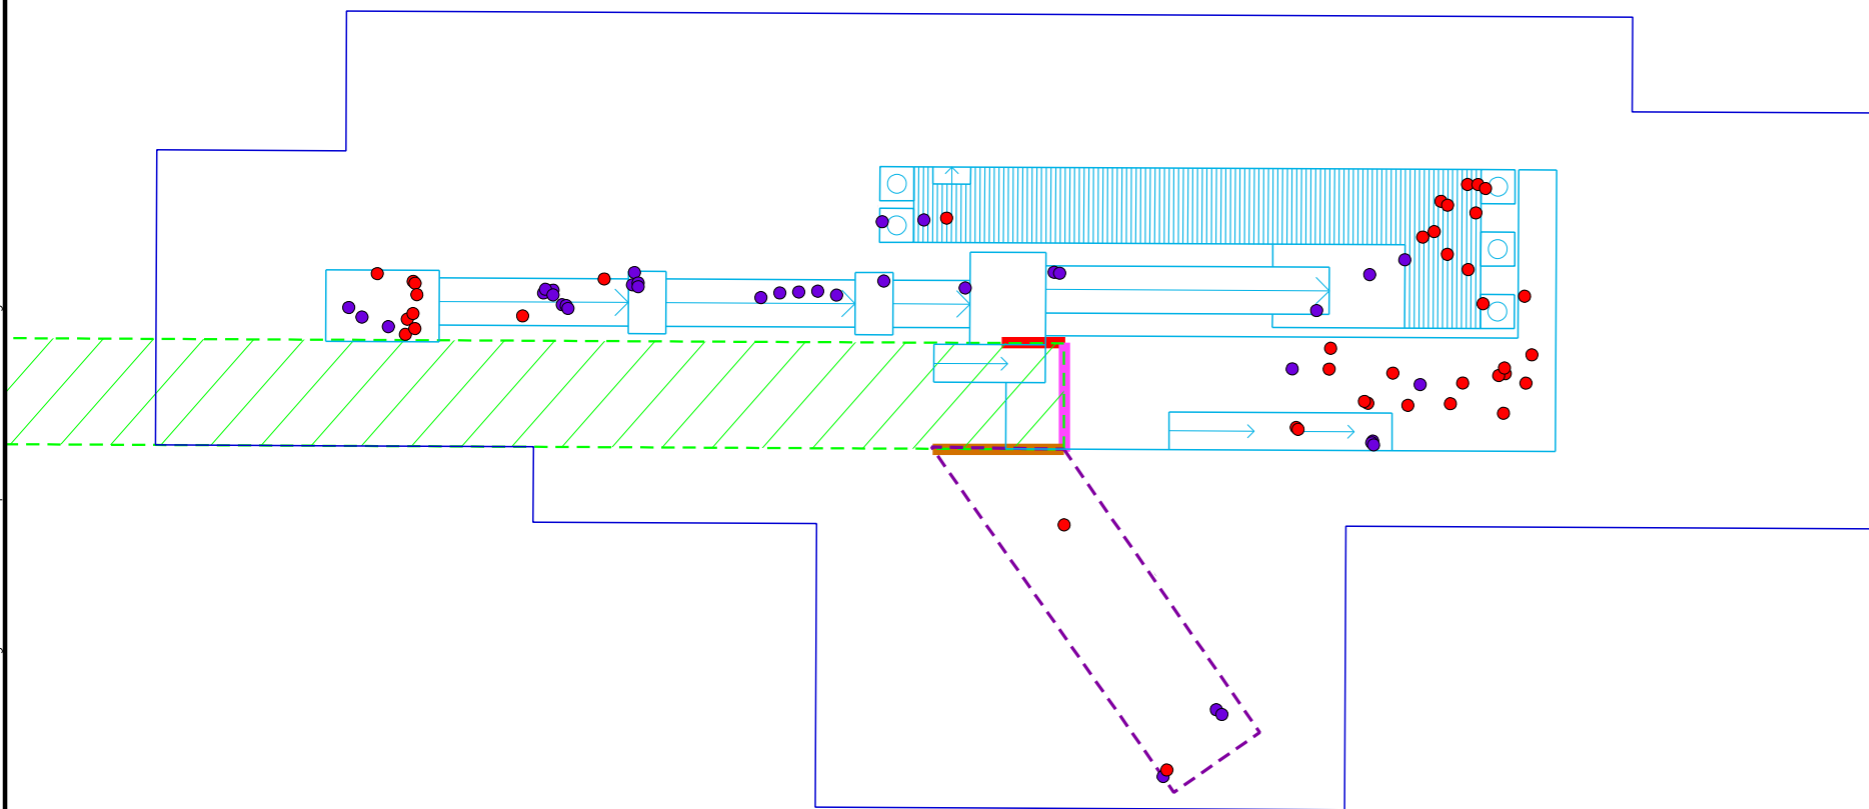

TUNG PING CHAU

KEY PLAN

LEGEND

- TENTATIVE PIER IMPROVEMENT AREA
- PROPOSED NEW PIER
- EXISTING TUNG PING CHAU PUBLIC PIER TO BE RETAINED
- TEMPORARY PIER

CORAL ON SEABED

- READILY MOVABLE:
 - COLONIES ON PROPOSED PIER: 39
 - COLONIES ON TEMPORARY PIER: 2
- NOT READILY MOVABLE:
 - COLONIES ON PROPOSED PIER: 34
 - COLONIES ON TEMPORARY PIER: 3

CORAL ON VERTICAL WALLS OF PIER HEAD (NOT READILY MOVABLE)

- NO. OF COLONIES: 2
- NO. OF COLONIES: 5
- NO. OF COLONIES: 5

Rev	Description	By	Date
C	THIRD ISSUE	SF	03/20
B	SECOND ISSUE	SF	12/19
A	FIRST ISSUE	SF	11/19

Consultant
ARUP

Project title
Pier Improvement at Tung Ping Chau

Drawing title
HARD CORAL DISTRIBUTION WITHIN THE PROPOSED PIER EXTENSION AND THE TEMPORARY PIER

Drawing no. FIGURE 8.11		Rev. C	
Drawn SF	Date 03/20	Checked AF	Approved FC
Scale 1:400 @ A3		Status PRELIMINARY	

COPYRIGHT RESERVED

