



DO NOT SCALE DRAWING. CHECK ALL DIMENSIONS ON SITE.
ALL RIGHTS RESERVED.
© OVE ARUP & PARTNERS HONG KONG LIMITED.

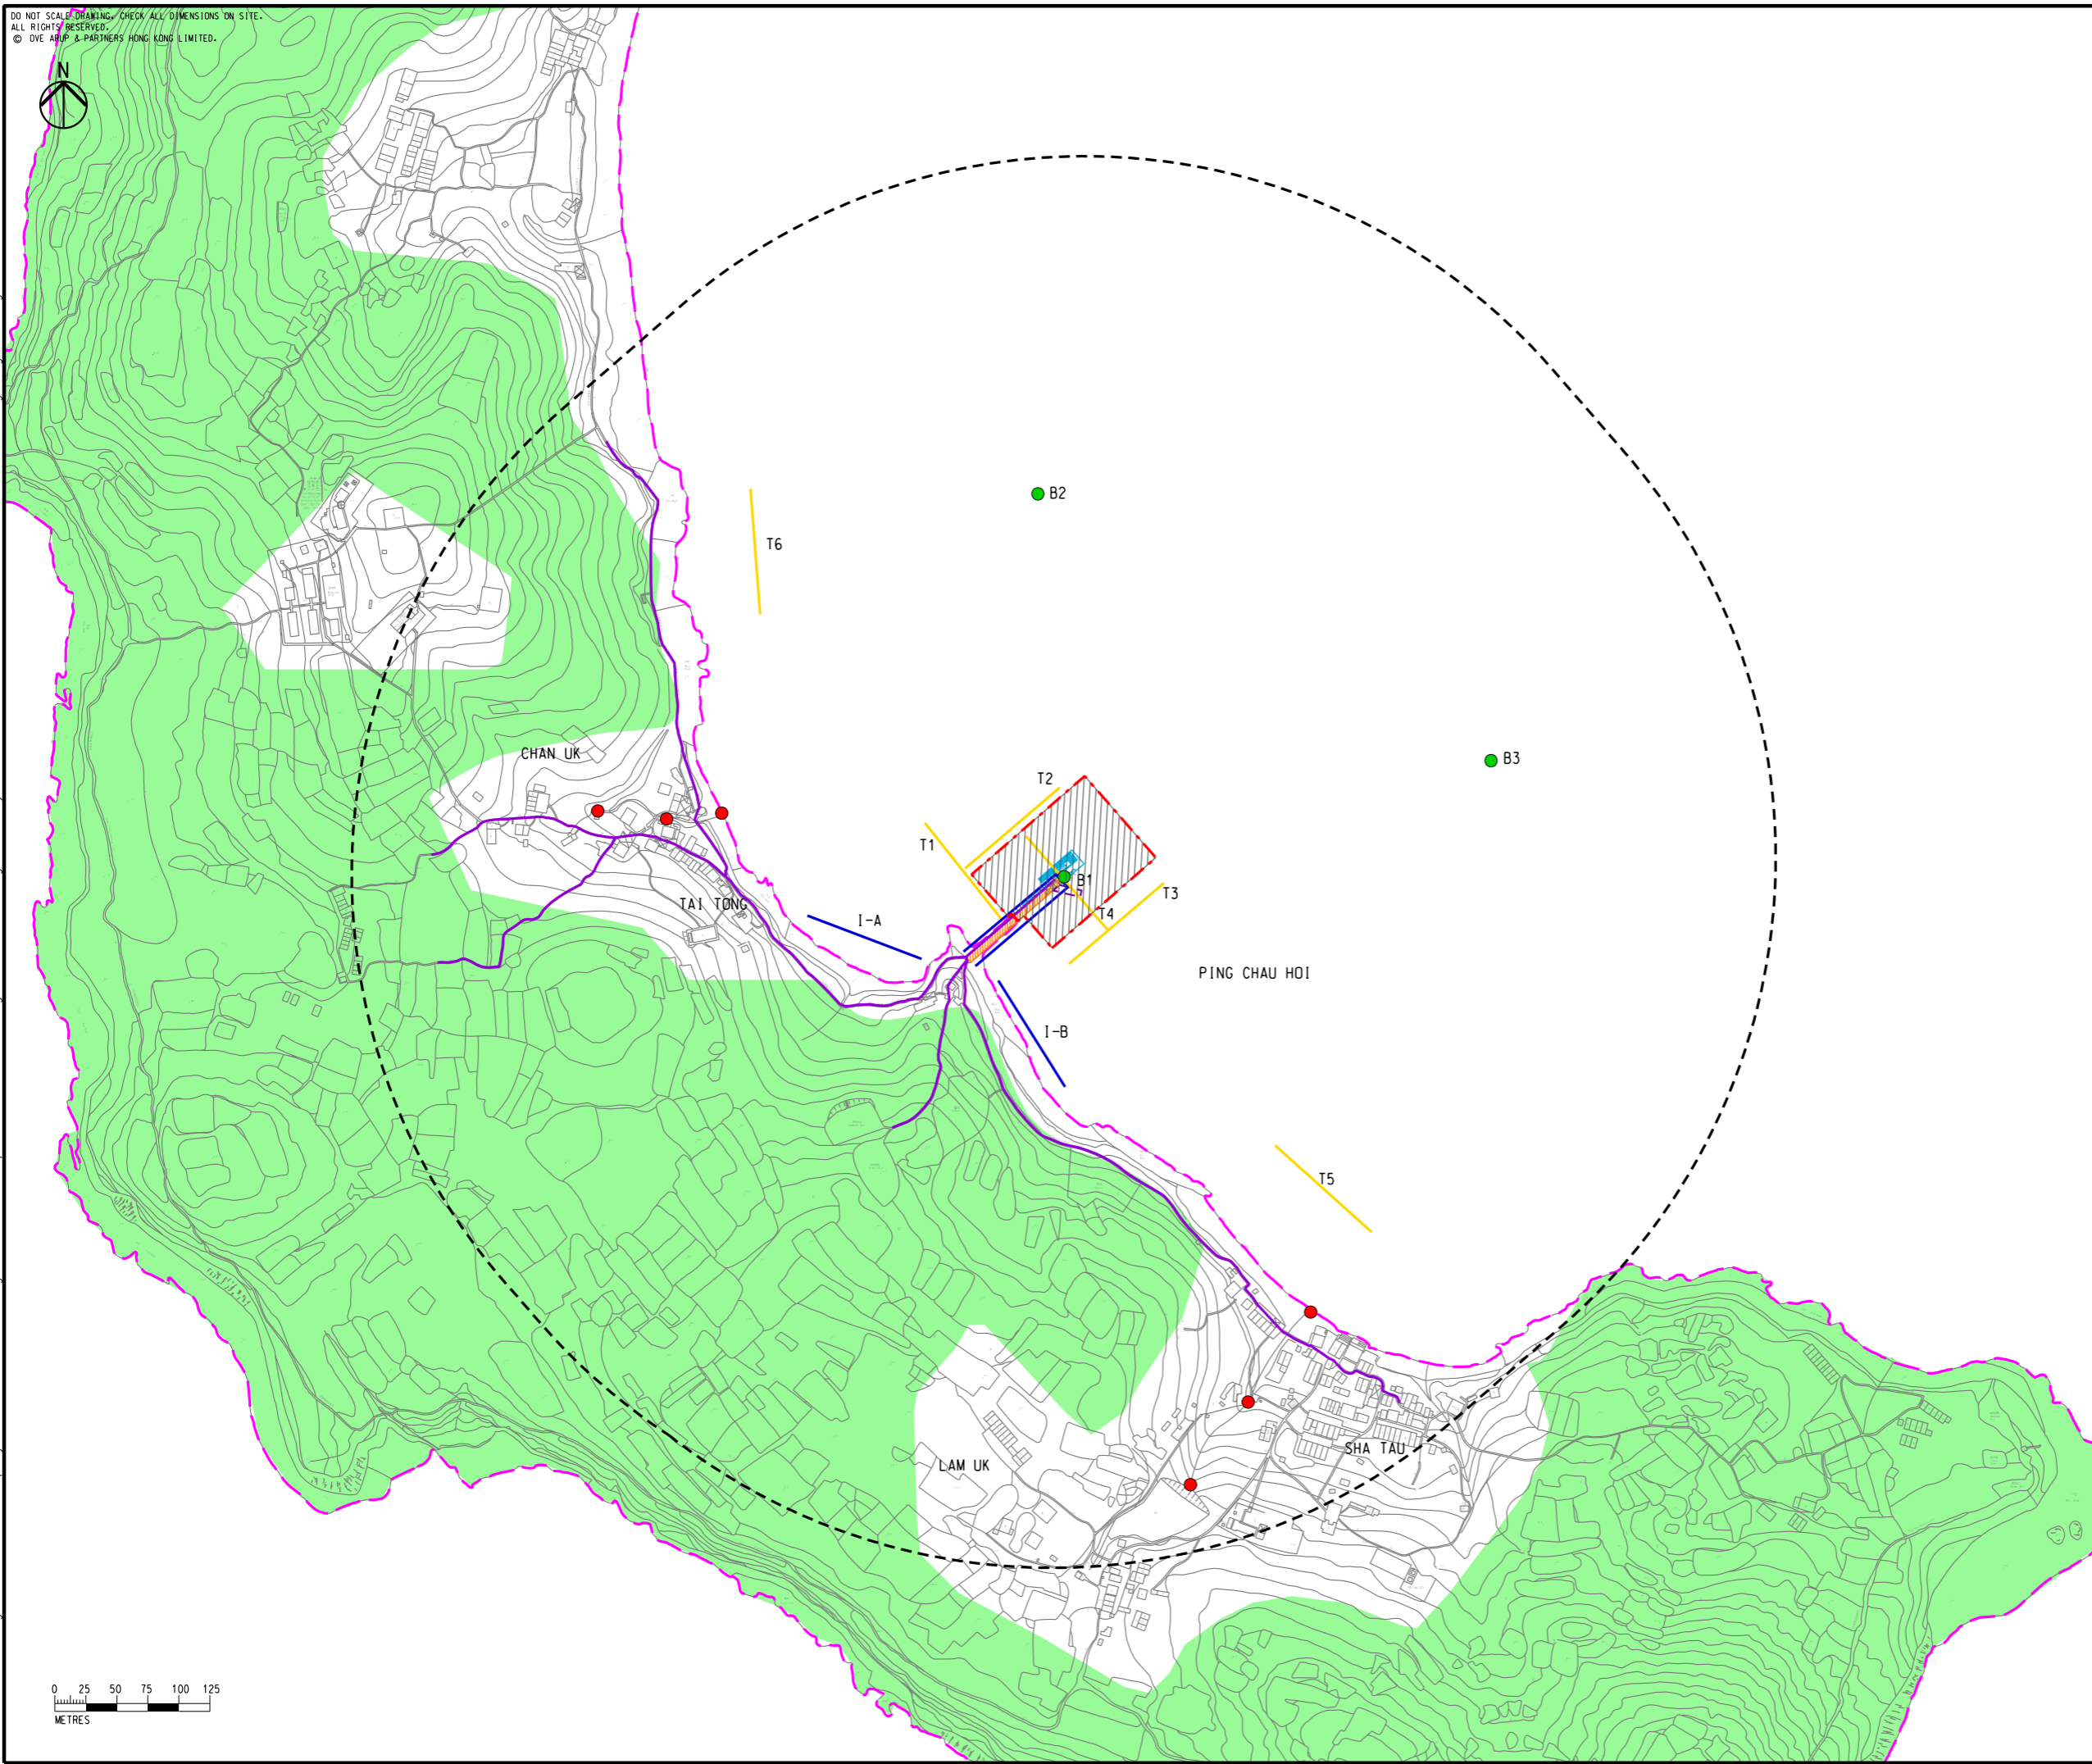

Printed by : HKGTRA014 9/14/2020
Filename : \\hkgrnts27.c:\env\env\project\262145\13 Drawing Deliverables\Reports\06 EIA\TPC\Figure 8.1a - Ecological Survey Locations within the 500m Assessment Area of Tung Ping Chau.dgn

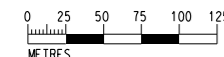

- LEGEND**
- PROPOSED WORKS AREA
 - PROPOSED NEW PIER
 - EXISTING TUNG PING CHAU PUBLIC PIER TO BE RETAINED
 - TEMPORARY PIER
 - 500m ASSESSMENT AREA
 - PLOVER COVE (EXTENSION) COUNTRY PARK
 - SITE OF SPECIAL SCIENTIFIC INTEREST (SSSI)
 - CORAL SURVEY
 - TERRESTRIAL TRANSECT
 - INTERTIDAL SURVEY
 - REA FOR PRESENT STUDY (COVERAGE)
 - FRESHWATER SAMPLING LOCATION
 - BENTHIC SAMPLING POINT

C	THIRD ISSUE	SF	07/20
B	SECOND ISSUE	SF	12/19
A	FIRST ISSUE	SF	11/19
Rev	Description	By	Date

Consultant **ARUP**

Project title
Pier Improvement at Tung Ping Chau

Drawing title
ECOLOGICAL SURVEY LOCATIONS WITHIN THE 500M ASSESSMENT AREA OF TUNG PING CHAU

Drawing no. FIGURE 8.1a		Rev. C	
Drawn SF	Date 07/20	Checked AF	Approved FC
Scale 1:5000 @ A3		Status PRELIMINARY	

COPYRIGHT RESERVED

土木工程拓展署
Civil Engineering and
Development Department