
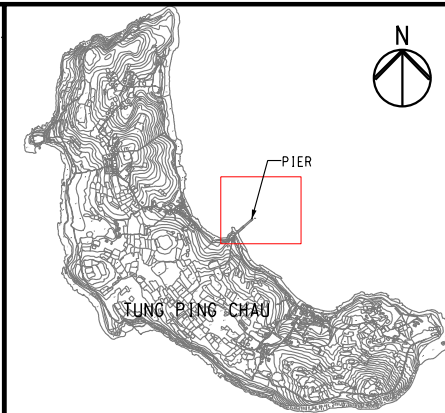


DO NOT SCALE DRAWING. CHECK ALL DIMENSIONS ON SITE.
 ALL RIGHTS RESERVED.
 © OVE ARUP & PARTNERS HONG KONG LIMITED.

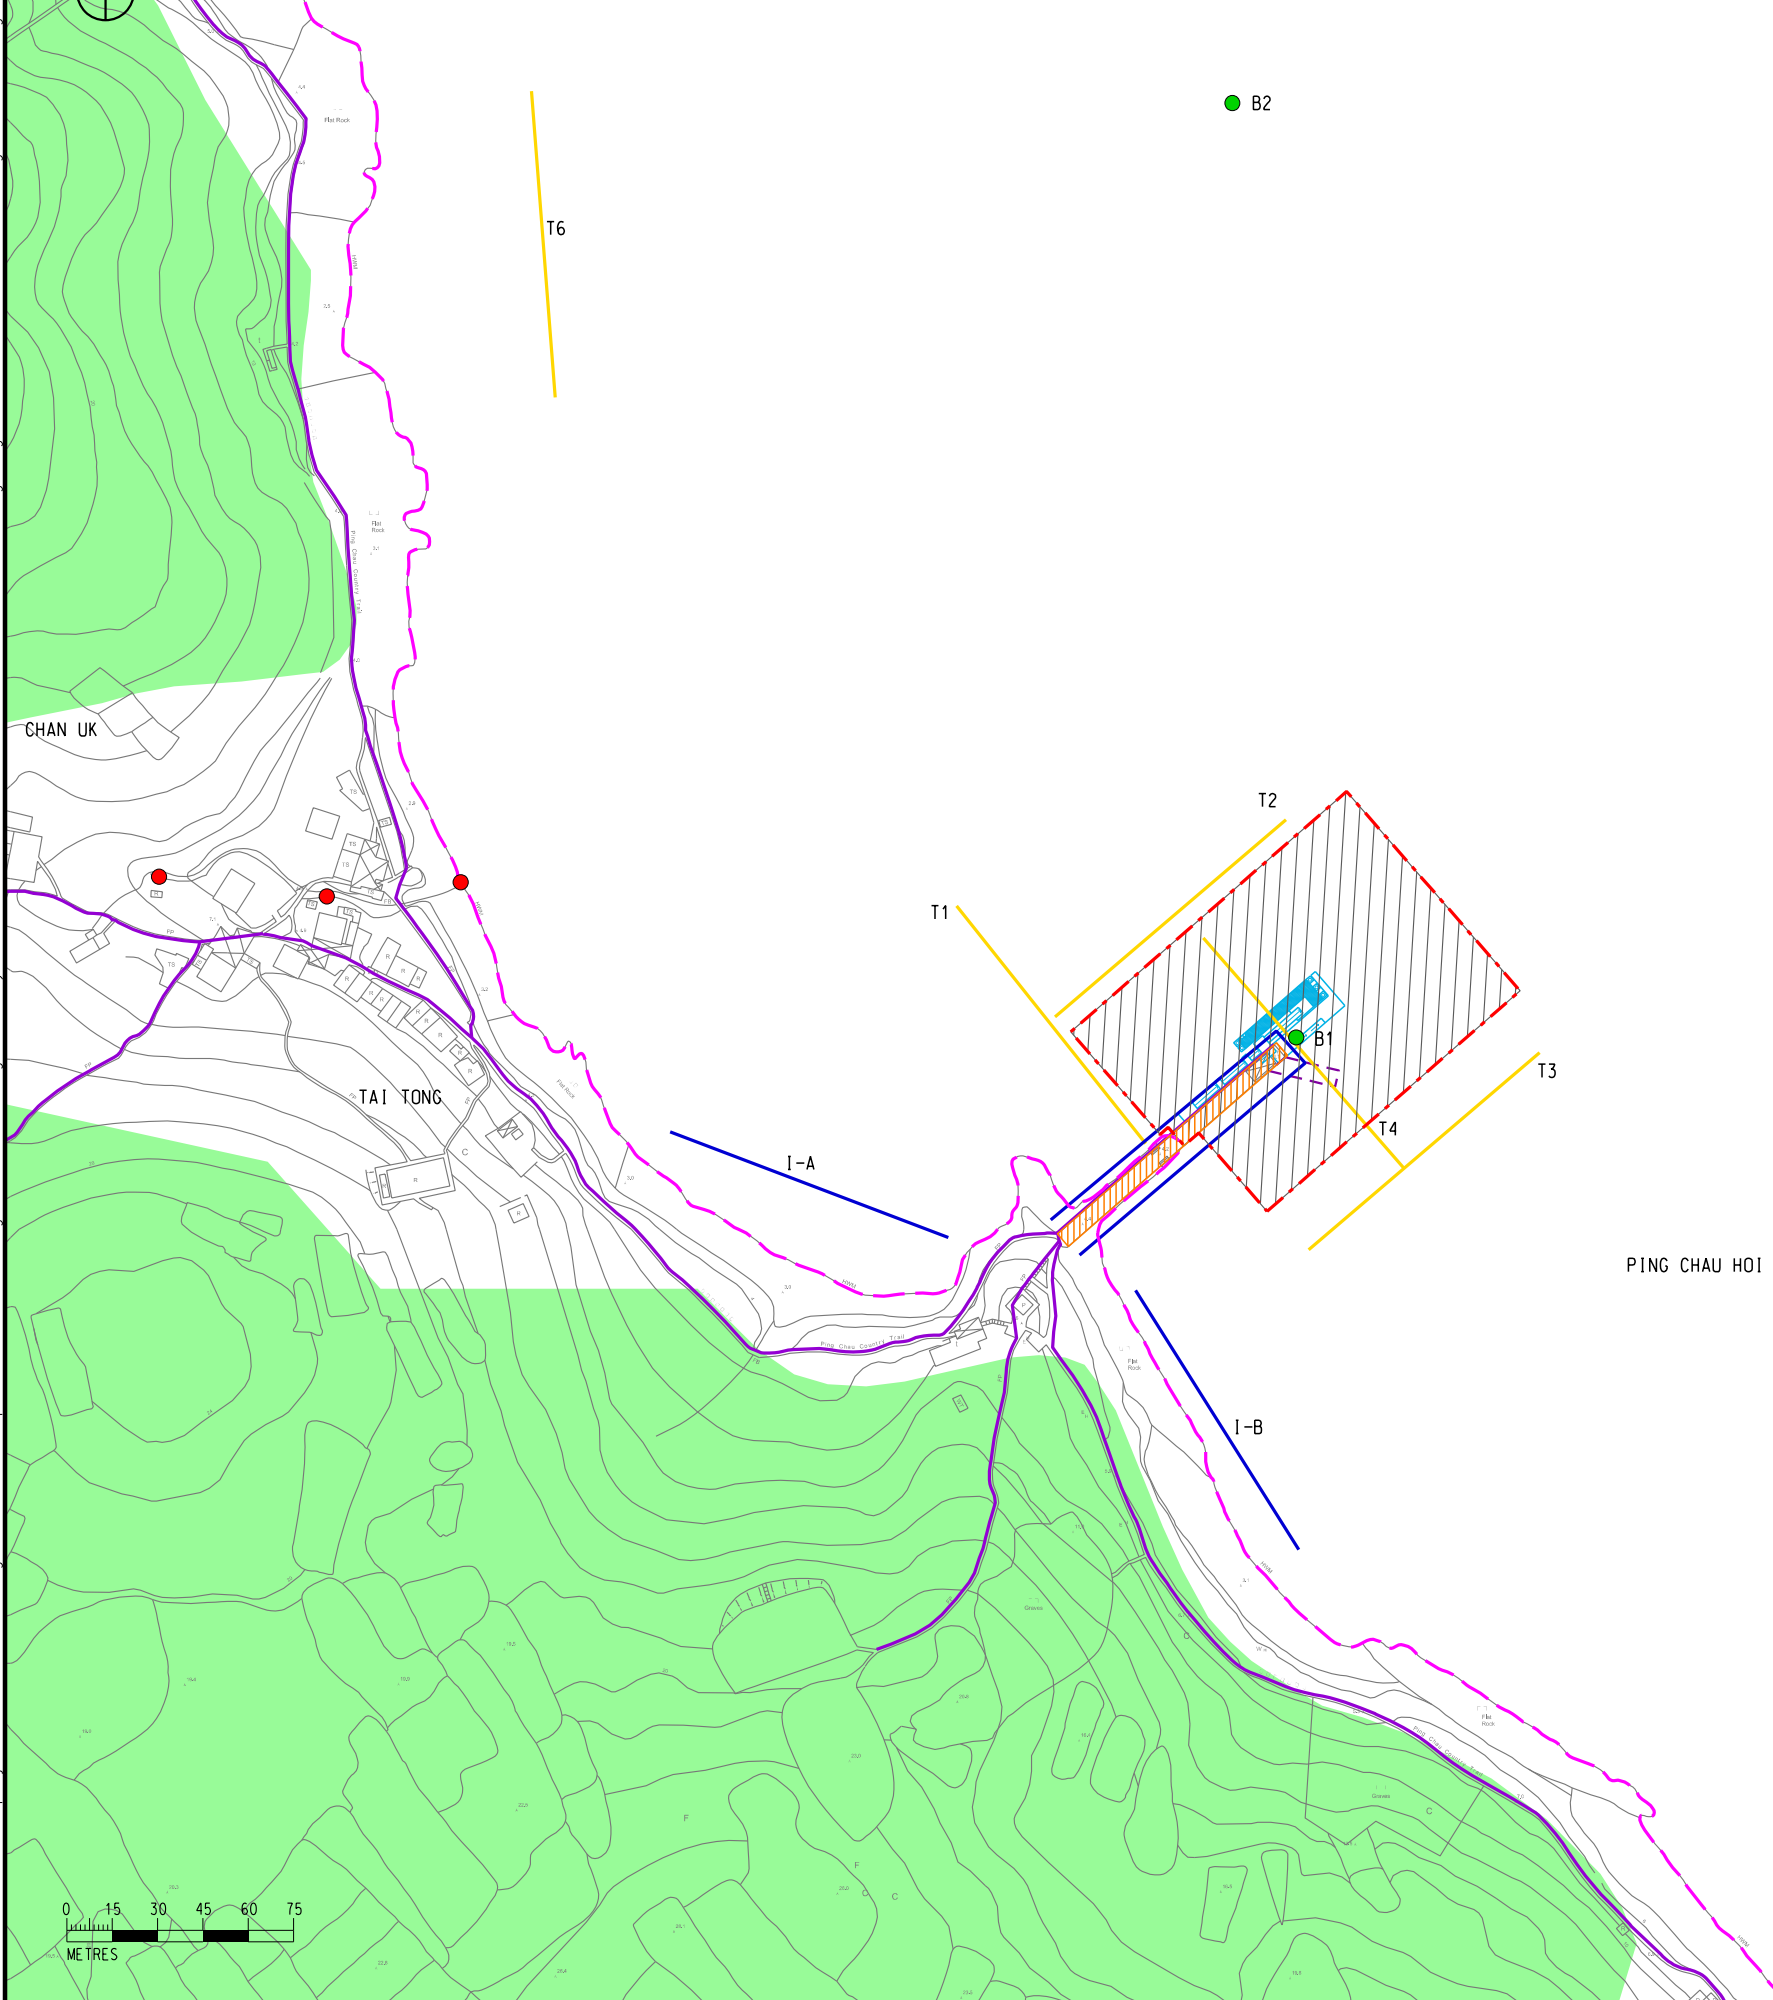

KEY PLAN N.T.S.

- LEGEND**
- PROPOSED WORKS AREA
 - PROPOSED NEW PIER
 - EXISTING TUNG PING CHAU PUBLIC PIER TO BE RETAINED
 - TEMPORARY PIER
 - 500m ASSESSMENT AREA
 - PLOVER COVE (EXTENSION) COUNTRY PARK
 - SITE OF SPECIAL SCIENTIFIC INTEREST (SSSI)
 - CORAL SURVEY
 - TERRESTRIAL TRANSECT
 - INTERTIDAL SURVEY
 - REA FOR PRESENT STUDY (COVERAGE)
 - FRESHWATER SAMPLING LOCATION
 - BENTHIC SAMPLING POINT

Rev	Description	By	Date
C	SECOND ISSUE	SF	07/20
B	SECOND ISSUE	SF	12/19
A	FIRST ISSUE	SF	11/19

Consultant
ARUP

Project title
Pier Improvement at Tung Ping Chau

Drawing title
ECOLOGICAL SURVEY LOCATIONS WITHIN THE 500M ASSESSMENT AREA OF TUNG PING CHAU (ZOOM IN TO THE EXISTING PUBLIC PIER)

Drawing no. FIGURE 8.1b		Rev. C	
Drawn SF	Date 07/20	Checked AF	Approved FC
Scale 1:2500 @ A3		Status PRELIMINARY	

COPYRIGHT RESERVED

土木工程拓展署
Civil Engineering and Development Department

Printed by : HKGTRA014
 File name : G:\env\project\262145\13 Drawing Deliverables\Reports\06 EIA\TPC\Figure 8.1b - Ecological Survey Locations within the 500m Assessment Area of Tung Ping Chau (Zoom in to the Existing Public Pier).dgn
 30/9/2020

