


DO NOT SCALE DRAWING. CHECK ALL DIMENSIONS ON SITE.
ALL RIGHTS RESERVED.
© DVE ARUP & PARTNERS HONG KONG LIMITED.

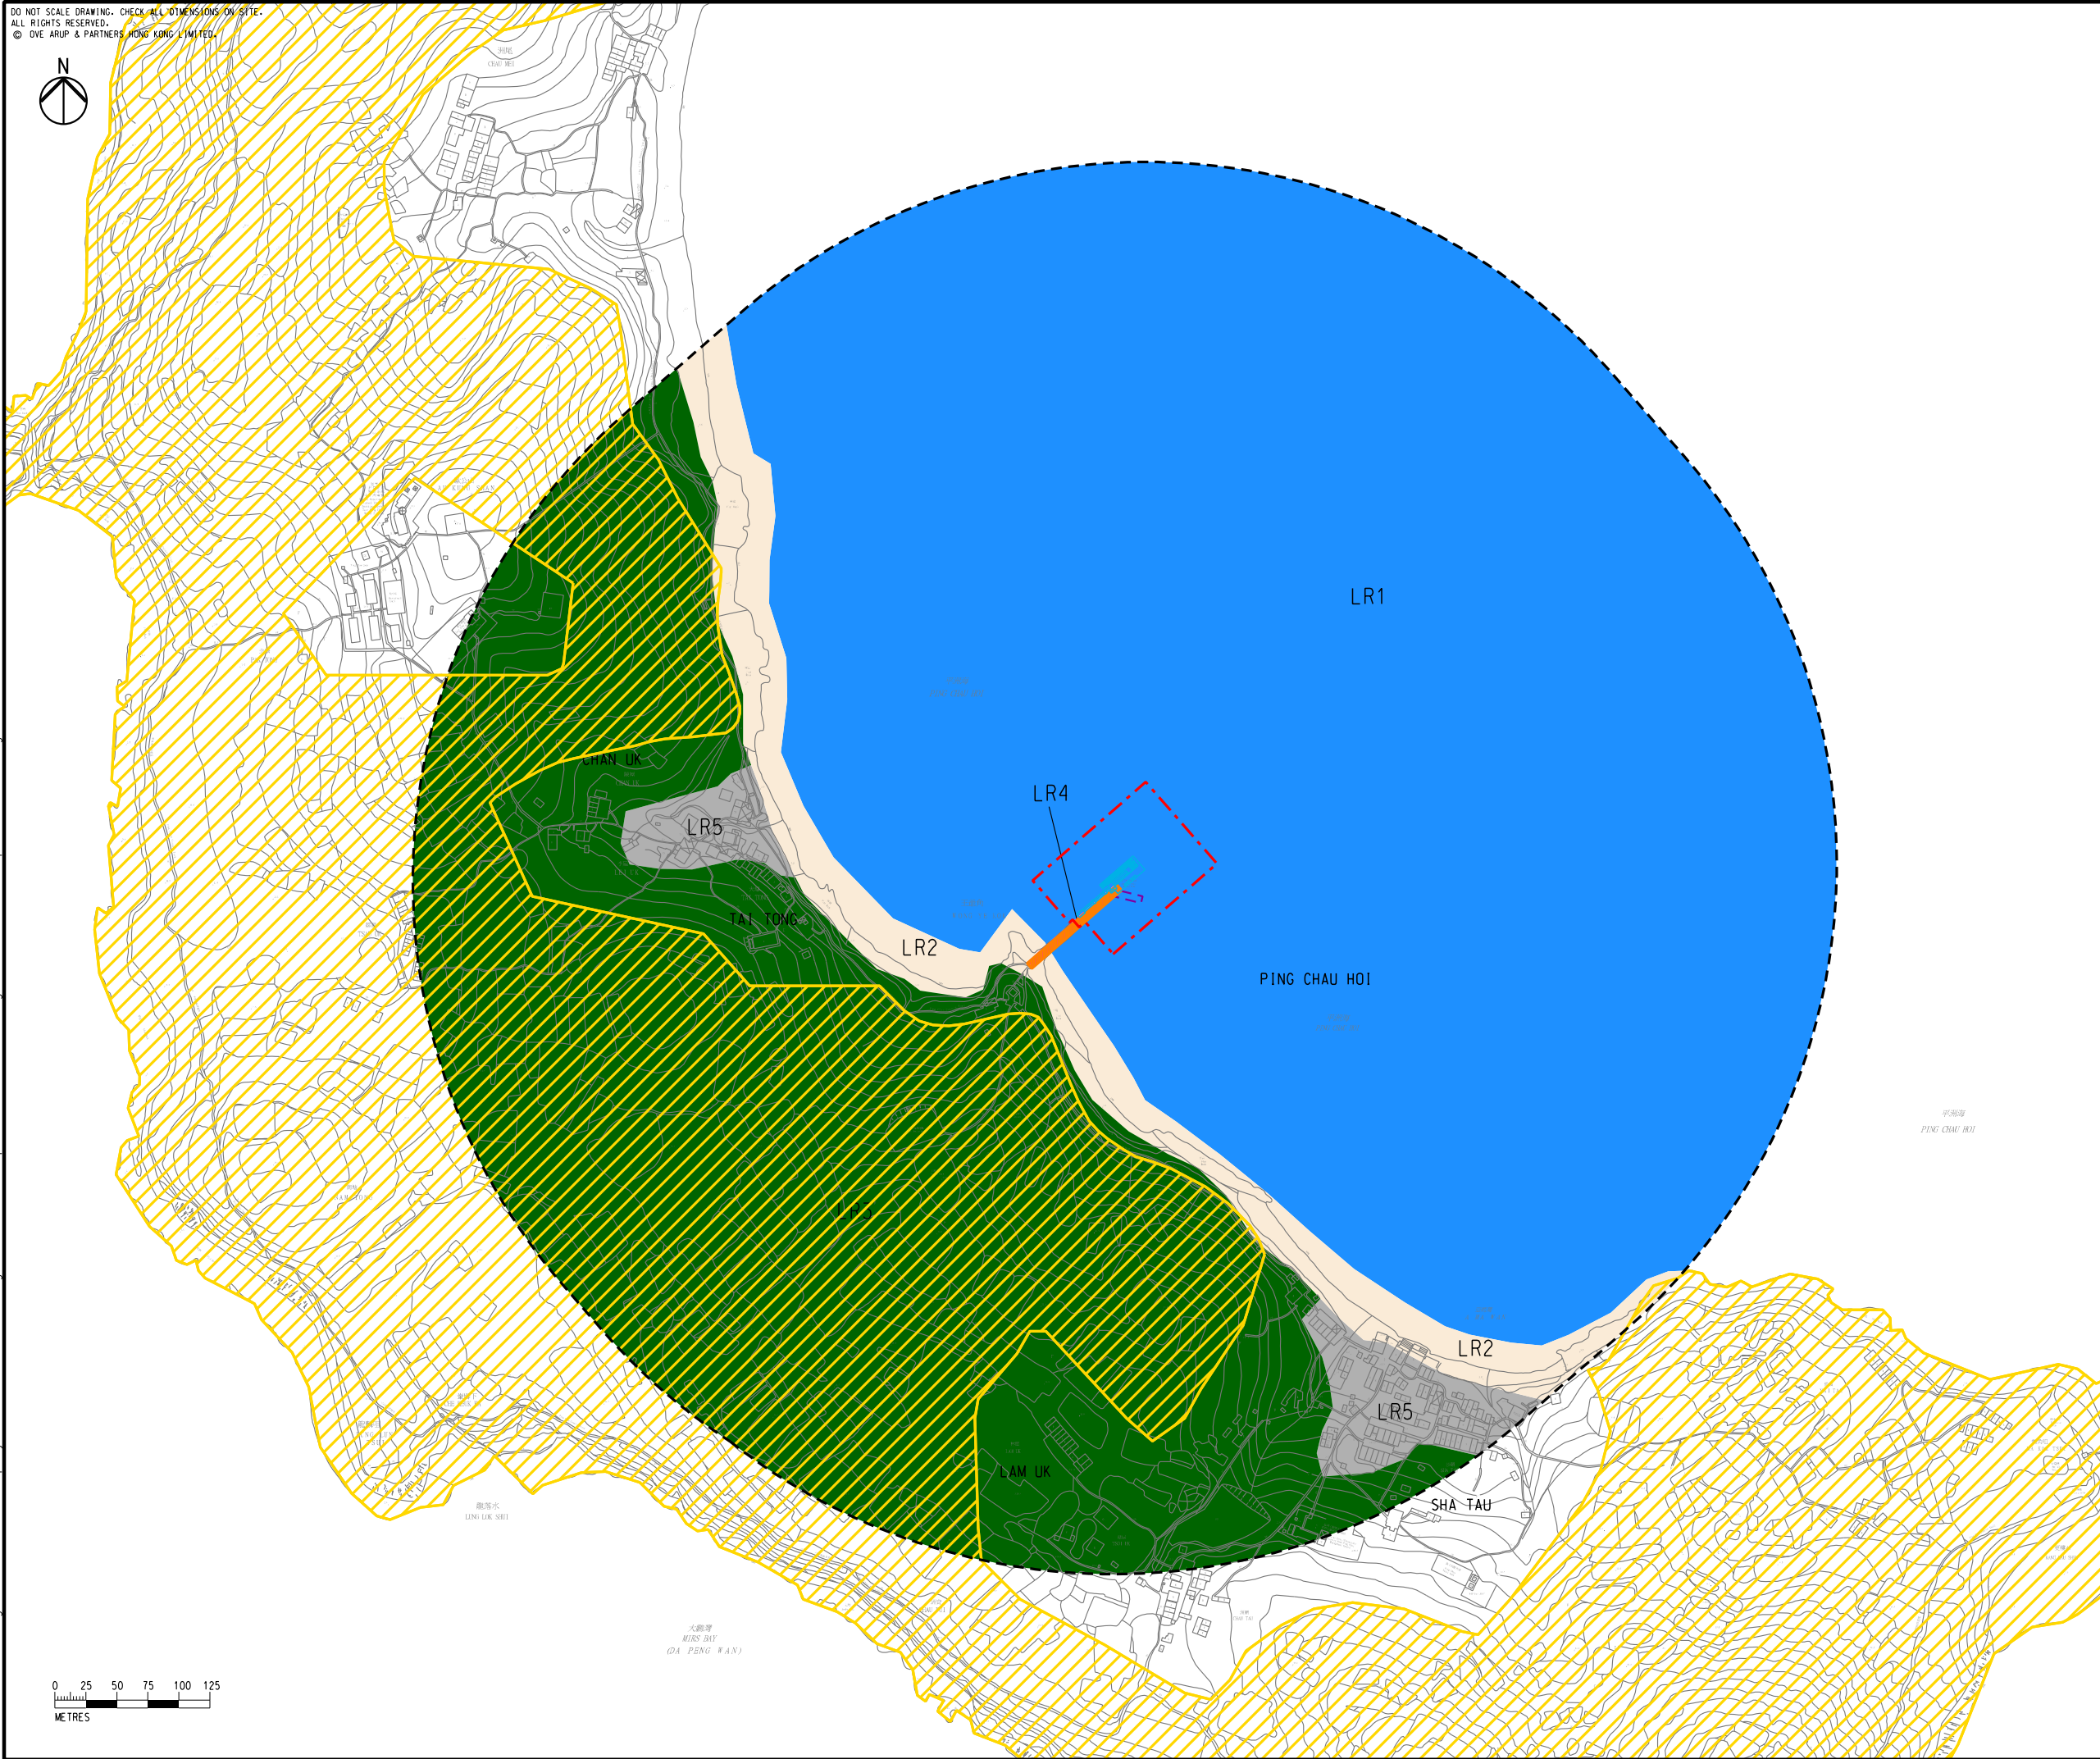

LEGEND

- PROPOSED WORKS AREA
- PROPOSED NEW PIER
- EXISTING TUNG PING CHAU PUBLIC PIER TO BE RETAINED
- TEMPORARY PIER
- 500m ASSESSMENT AREA
- PLOVER COVE (EXTENSION) COUNTRY PARK
- LR1 OPEN SEA OF MIRS BAY AROUND TUNG PING CHAU (59ha)
- LR2 SEASHORE ALONG THE COASTLINE OF TUNG PING CHAU (4.62ha)
- LR3 WOODLAND IN PLOVER COVE (EXTENSION) COUNTRY PARK (34.8ha)
- LR4 TUNG PING CHAU PUBLIC PIER (0.06ha)
- LR5 VILLAGE TYPE DEVELOPMENT (2.02ha)

Rev	Description	By	Date
C	THIRD ISSUE	SF	04/20
B	SECOND ISSUE	SF	12/19
A	FIRST ISSUE	SF	10/19

Consultant
ARUP

Project title
Pier Improvement at Tung Ping Chau

Drawing title
LANDSCAPE RESOURCES

Drawing no.		Rev.	
FIGURE 9.2		C	
Drawn	Date	Checked	Approved
SF	04/20	AF	FC
Scale	Status		
1:5000 @ A3	PRELIMINARY		

COPYRIGHT RESERVED



Printed by : HKGTRA014
Filename : \\hkgrnts27.c:\env\env\project\262145\13 Drawing Deliverables\Reports\06 EIA\TPC\Figure 9.2 - Landscape Resources.dgn

