


DO NOT SCALE DRAWING. CHECK ALL DIMENSIONS ON SITE.
 ALL RIGHTS RESERVED.
 © DVE ARUP & PARTNERS HONG KONG LIMITED.



HKSAR BOUNDARY

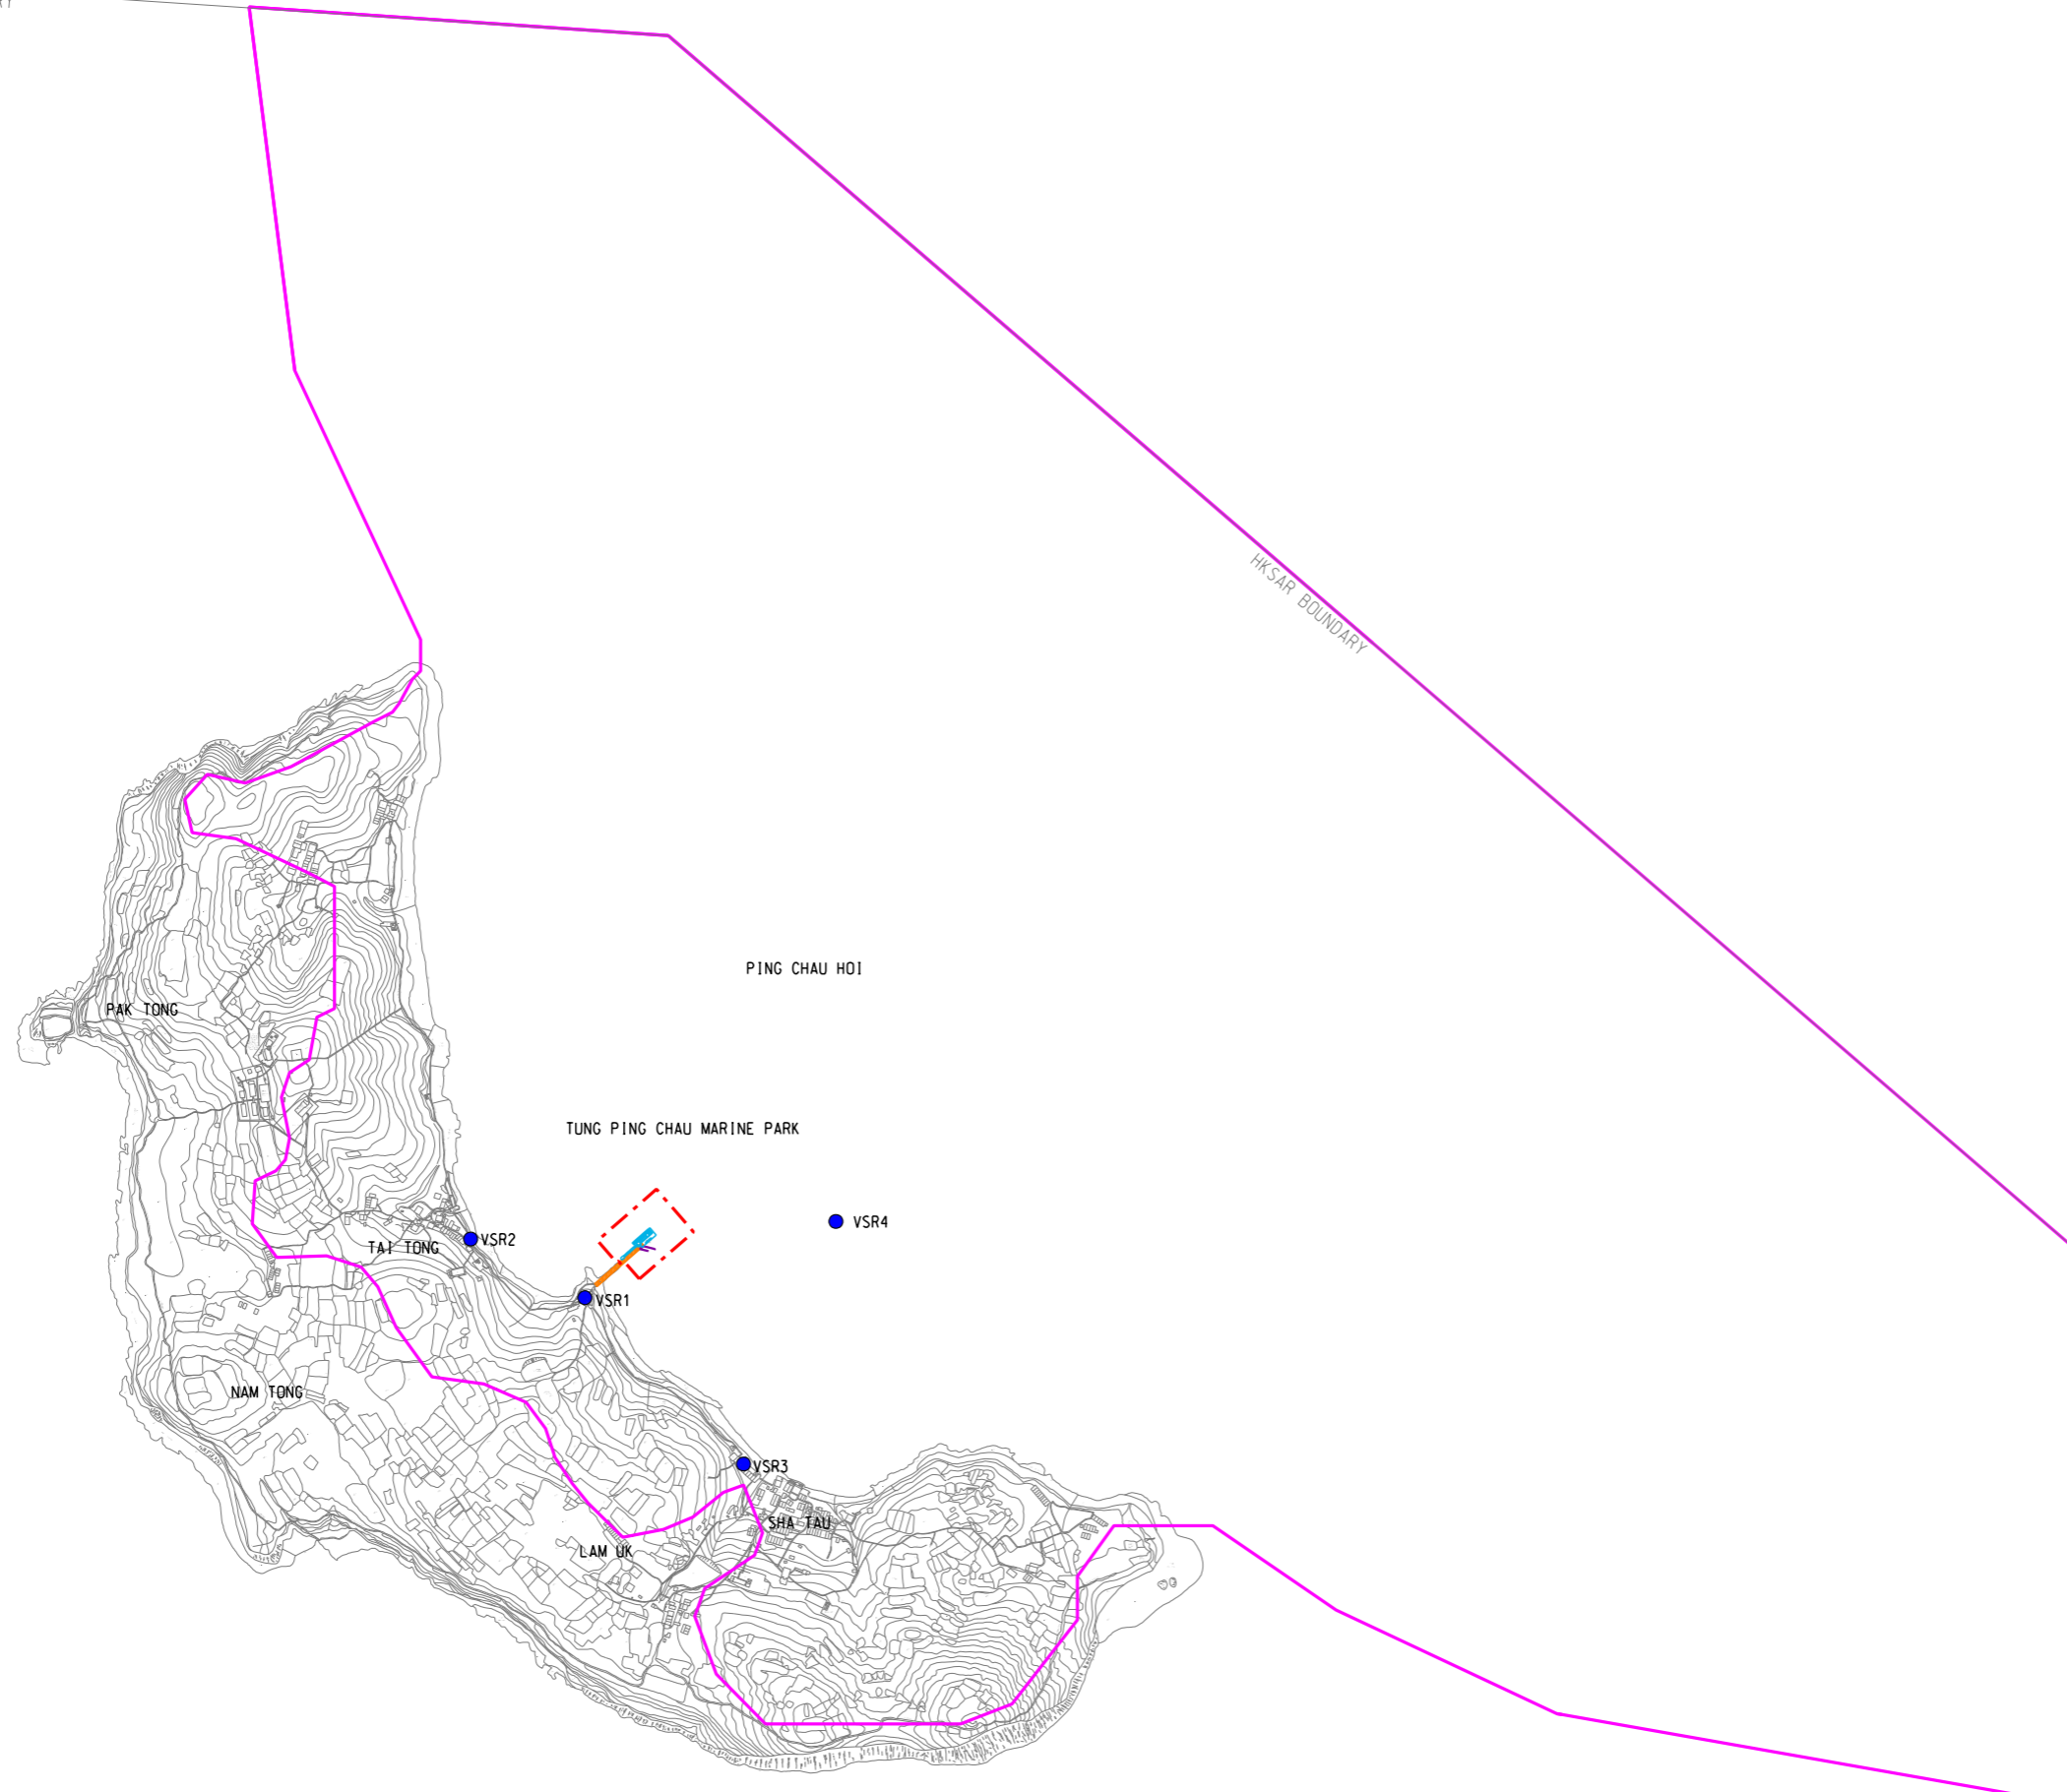

LEGEND

- PROPOSED WORKS AREA
- PROPOSED NEW PIER
- EXISTING TUNG PING CHAU PUBLIC PIER TO BE RETAINED
- TEMPORARY PIER
- VISUAL ENVELOPE
- HKSAR BOUNDARY
- VISUALLY SENSITIVE RECEIVER (VSR)

Rev	Description	By	Date
C	THIRD ISSUE	SF	03/20
B	SECOND ISSUE	SF	12/19
A	FIRST ISSUE	SF	10/19

Consultant
ARUP

Project title
Pier Improvement at Tung Ping Chau

Drawing title
VISUAL ENVELOPE AND VISUALLY SENSITIVE RECEIVERS

Drawing no. FIGURE 9.6		Rev. C	
Drawn SF	Date 03/20	Checked AF	Approved FC
Scale AS SHOWN		Status PRELIMINARY	

COPYRIGHT RESERVED



ID	VSR
VSR1	USERS AT THE PAVILION AT WONG YE KOK
VSR2	RESIDENTS AT TAI TONG VILLAGE
VSR3	RESIDENTS AT SHA TAU VILLAGE
VSR4	MARINE TRAVELLERS AT PING CHAU HOI



Printed by : HKGTIA014
 File name : \\hkgrts27\c:\env\env\project\262145\13 Drawing Deliverables\Reports\06 EIA\TPC\Figure 9.6 - VisualEnvelope and Visually Sensitive Receivers.dgn