




DO NOT SCALE DRAWING. CHECK ALL DIMENSIONS ON SITE.
 ALL RIGHTS RESERVED.
 © DVE ARUP & PARTNERS HONG KONG LIMITED.

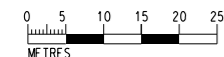

Printed by : HKGTRA014
 File name : \\hkgrnts27\CI\ENV\env_project\262145\13 Drawing Deliverables\Reports\06 EIA\TPC\Figure 9.8 - Recommended Landscape and Visual Mitigation Plan.dgn
 22/6/2020



WONG YE KOK

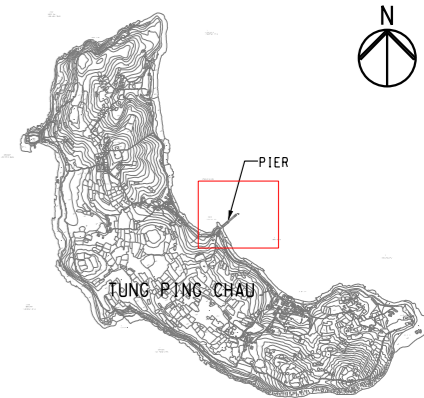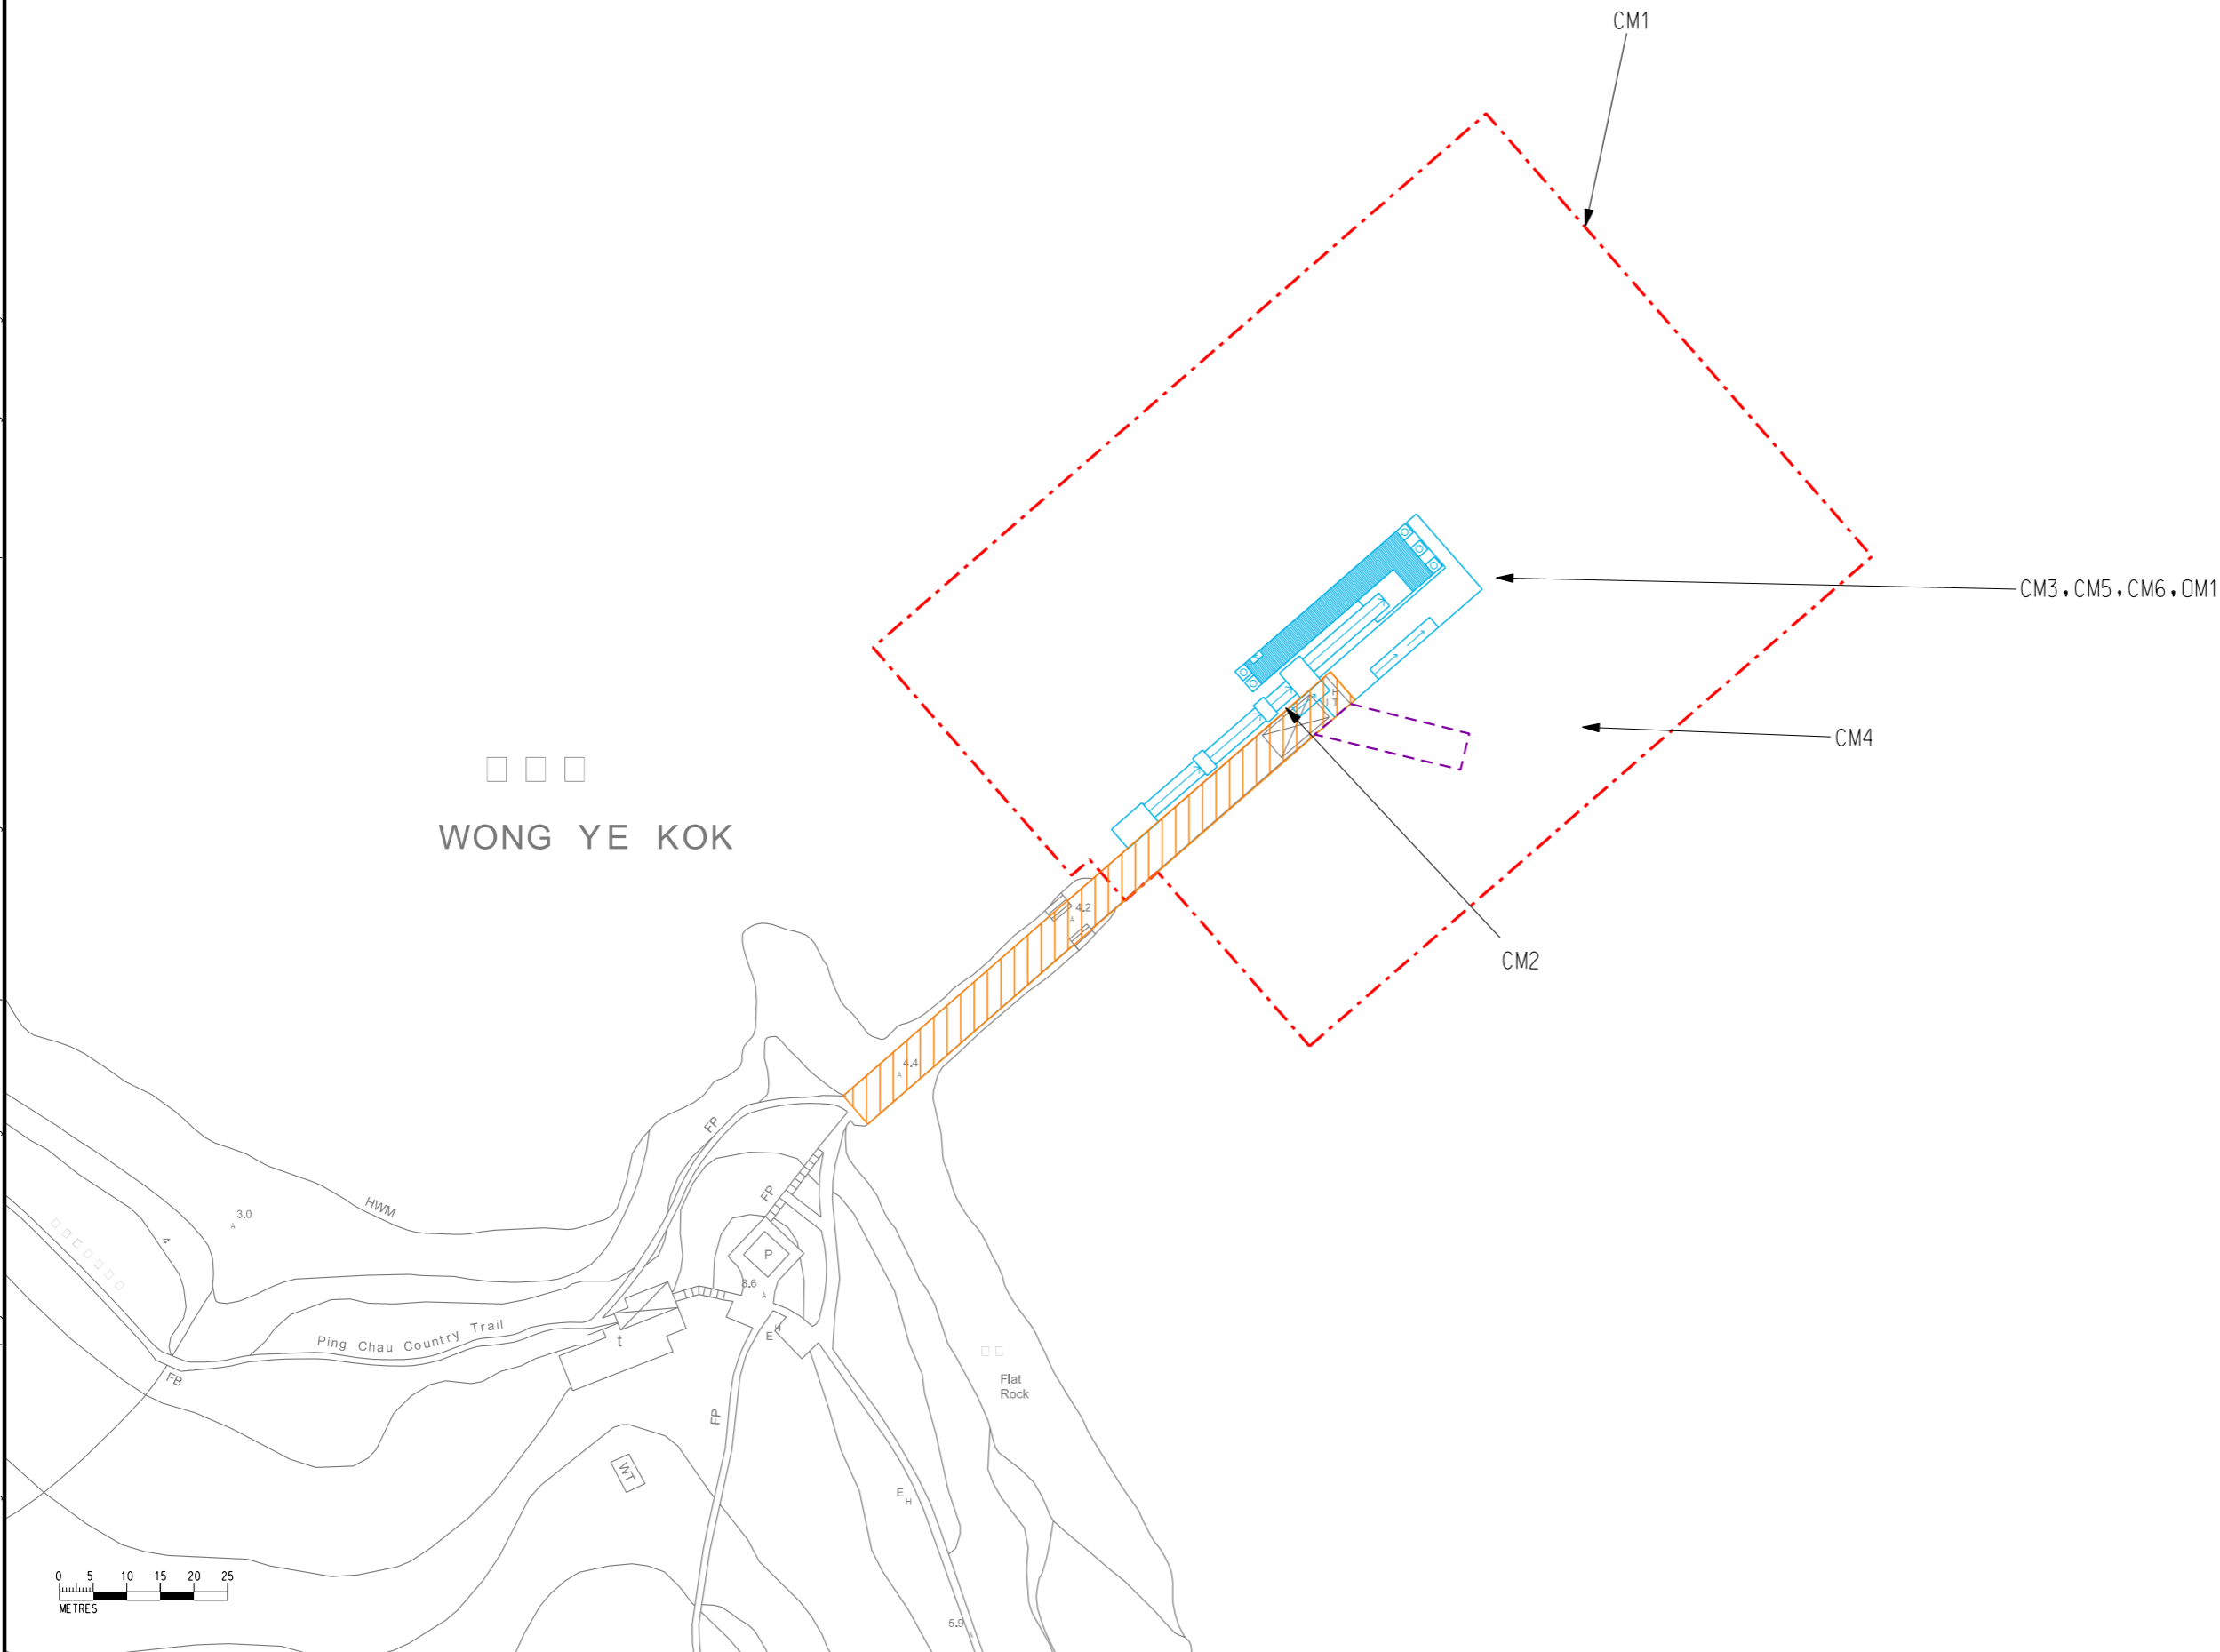

KEY PLAN N.T.S.

LEGEND

- PROPOSED WORKS AREA
- PROPOSED NEW PIER
- EXISTING TUNG PING CHAU PUBLIC PIER TO BE RETAINED
- TEMPORARY PIER

PROPOSED MITIGATION MEASURES IN CONSTRUCTION PHASE (CM) AND OPERATIONAL PHASE (OP):

LANDSCAPE MITIGATION MEASURES:	
CM1	MINIMISATION OF CONSTRUCTION AREA
CM3	CONSTRUCTION PROGRAMME
CM4	WATER QUALITY CONTROL
OM1	SENSITIVE DESIGN AND DISPOSITION OF THE PIER STRUCTURES
VISUAL MITIGATION MEASURES:	
CM1	MINIMISATION OF CONSTRUCTION AREA
CM2	SITE HOARDING
CM3	CONSTRUCTION PROGRAMME
CM4	WATER QUALITY CONTROL
CM5	APPEARANCE OF CONSTRUCTION PLANTS / MACHINERY
CM6	LIGHTING CONTROL
OM1	SENSITIVE DESIGN AND DISPOSITION OF THE PIER STRUCTURES

Rev	Description	By	Date
C	THIRD ISSUE	SF	06/20
B	SECOND ISSUE	SF	12/19
A	FIRST ISSUE	SF	10/19

Consultant
ARUP

Project title
Pier Improvement at Tung Ping Chau

Drawing title
RECOMMENDED LANDSCAPE AND VISUAL MITIGATION PLAN

Drawing no. FIGURE 9.8		Rev. C	
Drawn SF	Date 03/20	Checked AF	Approved FC
Scale 1:1000 @ A3		Status PRELIMINARY	

COPYRIGHT RESERVED

土木工程拓展署
 Civil Engineering and
 Development Department