


|   |   |
|---|---|
| PROPOSED ENHANCEMENT MEASURES IN OPERATIONAL PHASE: |   |
| OM1   | SENSITIVE DESIGN AND DISPOSITION OF THE PIER STRUCTURES |



DAY 1 OF OPERATIONAL PHASE WITH MITIGATION MEASURES

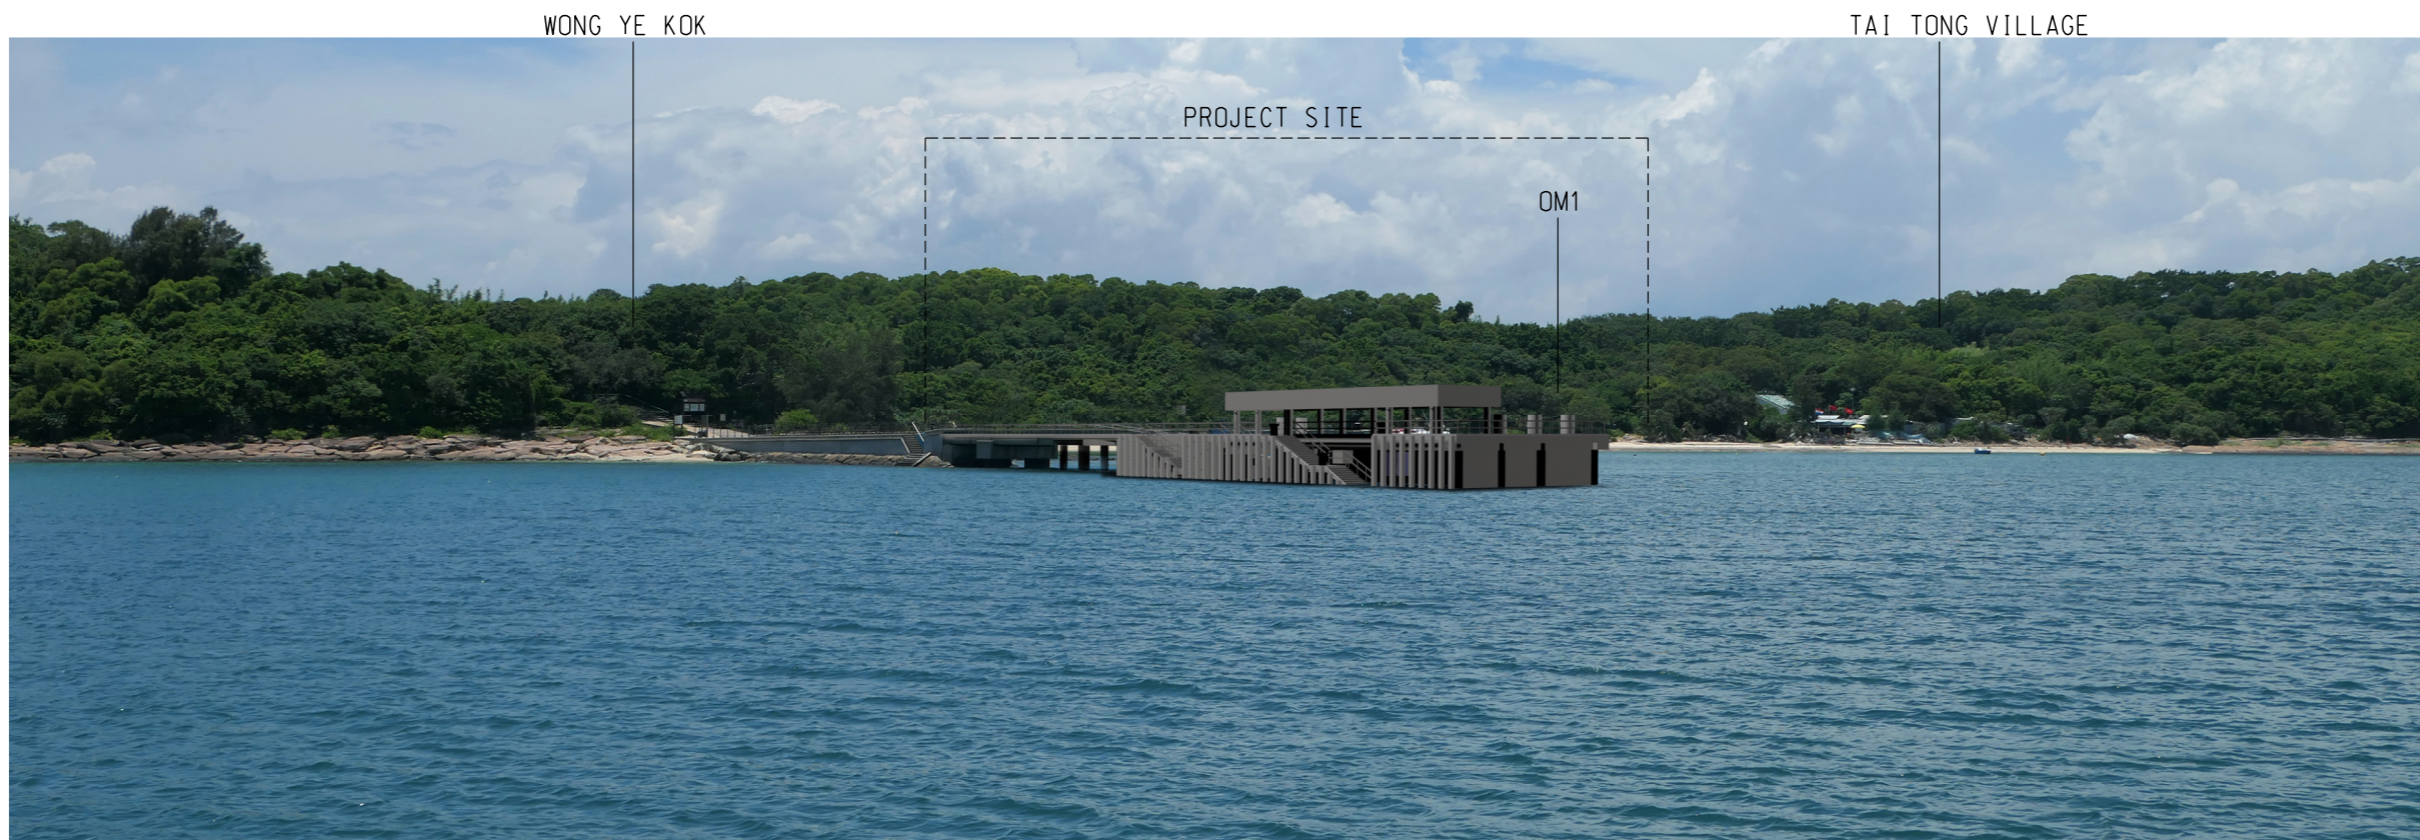

YEAR 10 OF OPERATIONAL PHASE WITH MITIGATION MEASURES

| D   | FOURTH ISSUE | SF | 07/20 |
|-----|--------------|----|-------|
| C   | THIRD ISSUE  | SF | 02/20 |
| B   | SECOND ISSUE | SF | 12/19 |
| A   | FIRST ISSUE  | SF | 11/19 |
| Rev | Description  | By | Date  |

Consultant  
**ARUP**

Project title  
 Pier Improvement at Tung Ping Chau

Drawing title  
 PHOTOMONTAGES - VIEWPOINT D  
 AT VSR 4 - SHEET 2 OF 2

|                              |               |                       |                |
|------------------------------|---------------|-----------------------|----------------|
| Drawing no.<br>FIGURE 9.9dii |               | Rev.<br>D             |                |
| Drawn<br>SF                  | Date<br>07/20 | Checked<br>AF         | Approved<br>FC |
| Scale<br>N. T. S.            |               | Status<br>PRELIMINARY |                |

COPYRIGHT RESERVED

