

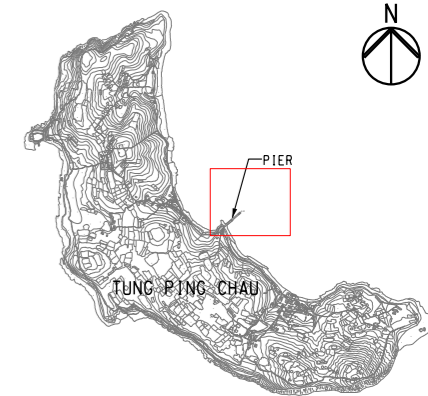


DO NOT SCALE DRAWING. CHECK ALL DIMENSIONS ON SITE.  
 ALL RIGHTS RESERVED.  
 © DVE ARUP & PARTNERS HONG KONG LIMITED.

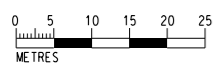

Printed by : HKGTRA014  
 File name : \\hkgrnts27\CI\ENV\env\project\262145\13 Drawing Deliverables\Reports\08 EM&A\TPC\Figure 12.1 - Landscape and Visual Mitigation Measures (Construction Phase).dgn

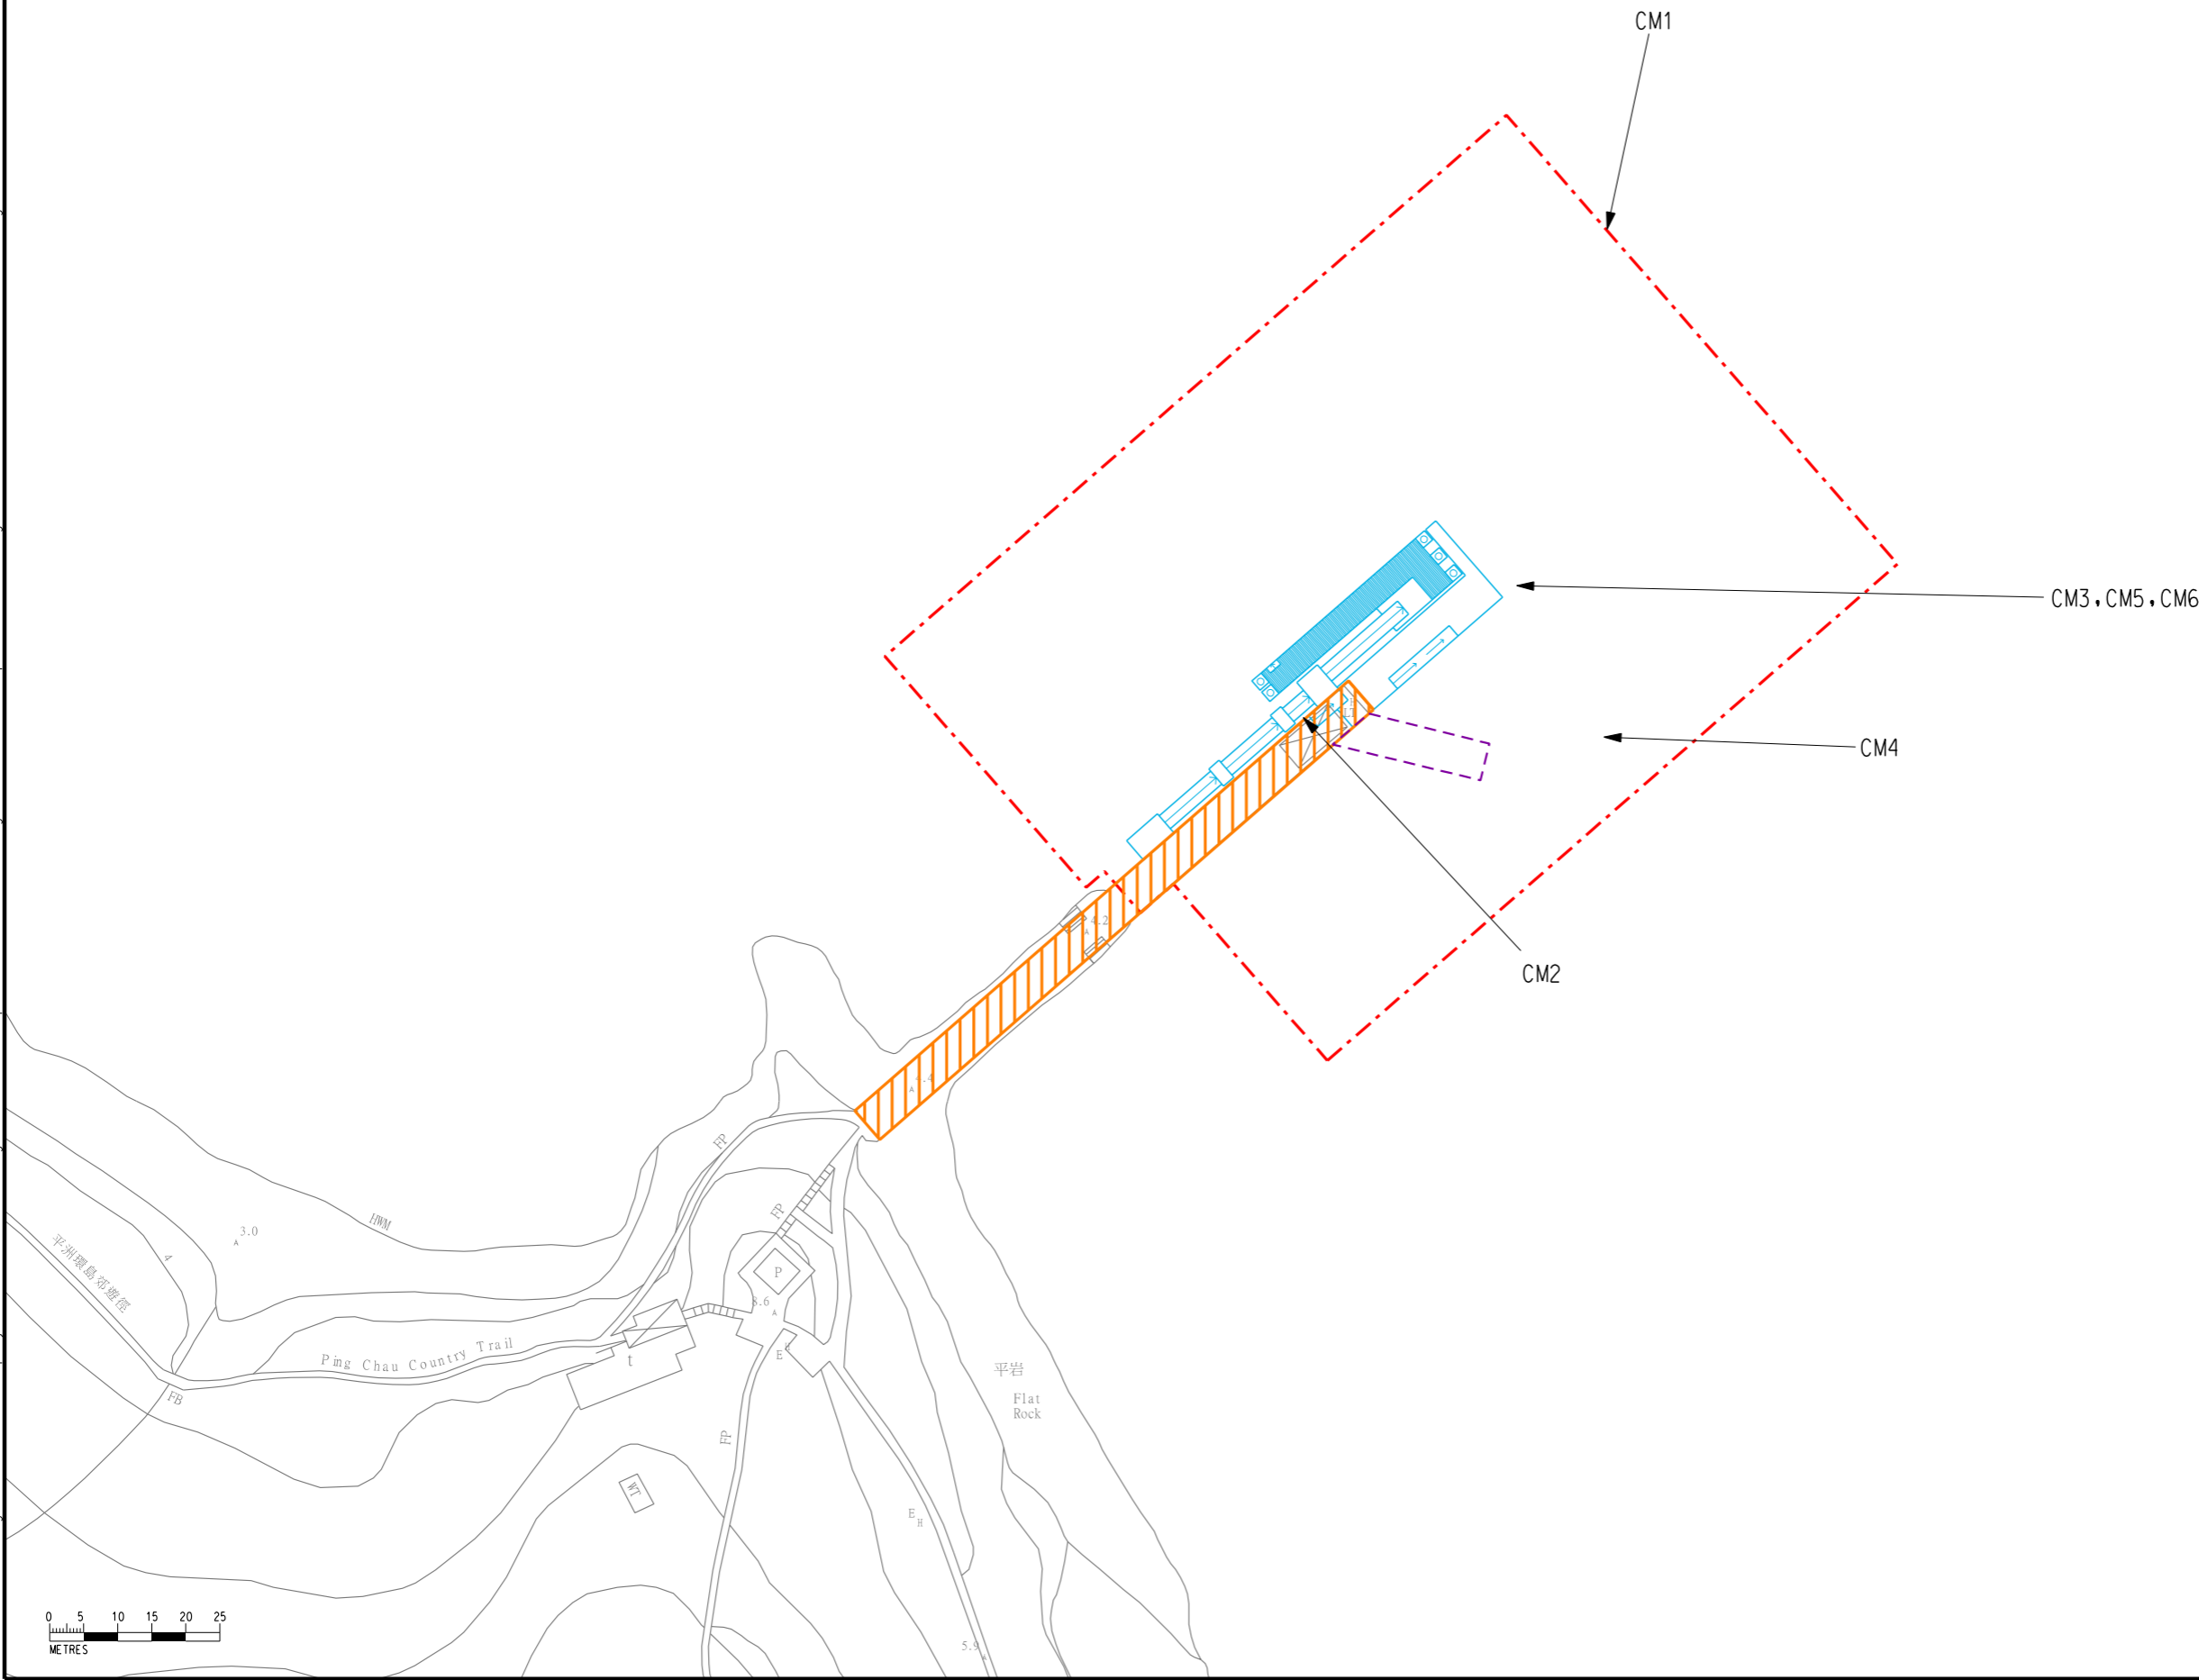

KEY PLAN N.T.S.

LEGEND

- PROPOSED WORKS AREA
- PROPOSED NEW PIER
- EXISTING TUNG PING CHAU PUBLIC PIER TO BE RETAINED
- TEMPORARY PIER

PROPOSED MITIGATION MEASURES IN CONSTRUCTION PHASE (CM):

LANDSCAPE MITIGATION MEASURES:	
CM1	MINIMISATION OF CONSTRUCTION AREA
CM3	CONSTRUCTION PROGRAMME
CM4	WATER QUALITY CONTROL
VISUAL MITIGATION MEASURES:	
CM1	MINIMISATION OF CONSTRUCTION AREA
CM2	SITE HOARDING
CM3	CONSTRUCTION PROGRAMME
CM4	WATER QUALITY CONTROL
CM5	APPEARANCE OF CONSTRUCTION PLANTS / MACHINERY
CM6	LIGHTING CONTROL

Rev	Description	By	Date
B	SECOND ISSUE	SF	07/20
A	FIRST ISSUE	SF	11/19

Consultant  
**ARUP**

Project title  
**Pier Improvement at Tung Ping Chau**

Drawing title  
**LANDSCAPE AND VISUAL MITIGATION MEASURES (CONSTRUCTION PHASE)**

Drawing no. <b>FIGURE 12.1</b>		Rev. <b>B</b>	
Drawn SF	Date 07/20	Checked AF	Approved FC
Scale 1:1000 @ A3		Status <b>PRELIMINARY</b>	

COPYRIGHT RESERVED

土木工程拓展署  
 Civil Engineering and Development Department