



DO NOT SCALE DRAWING. CHECK ALL DIMENSIONS ON SITE.
 ALL RIGHTS RESERVED.
 © DVE ARUP & PARTNERS HONG KONG LIMITED.



Printed by : HKGTRA014
 Filename : \\hkgrnts27\CI\ENV\env\project\262145\13 Drawing Deliverables\Reports\08 EM&A\TPC\Figure 12.2 - Landscape and Visual Mitigation Measures (Operational Phase).dgn

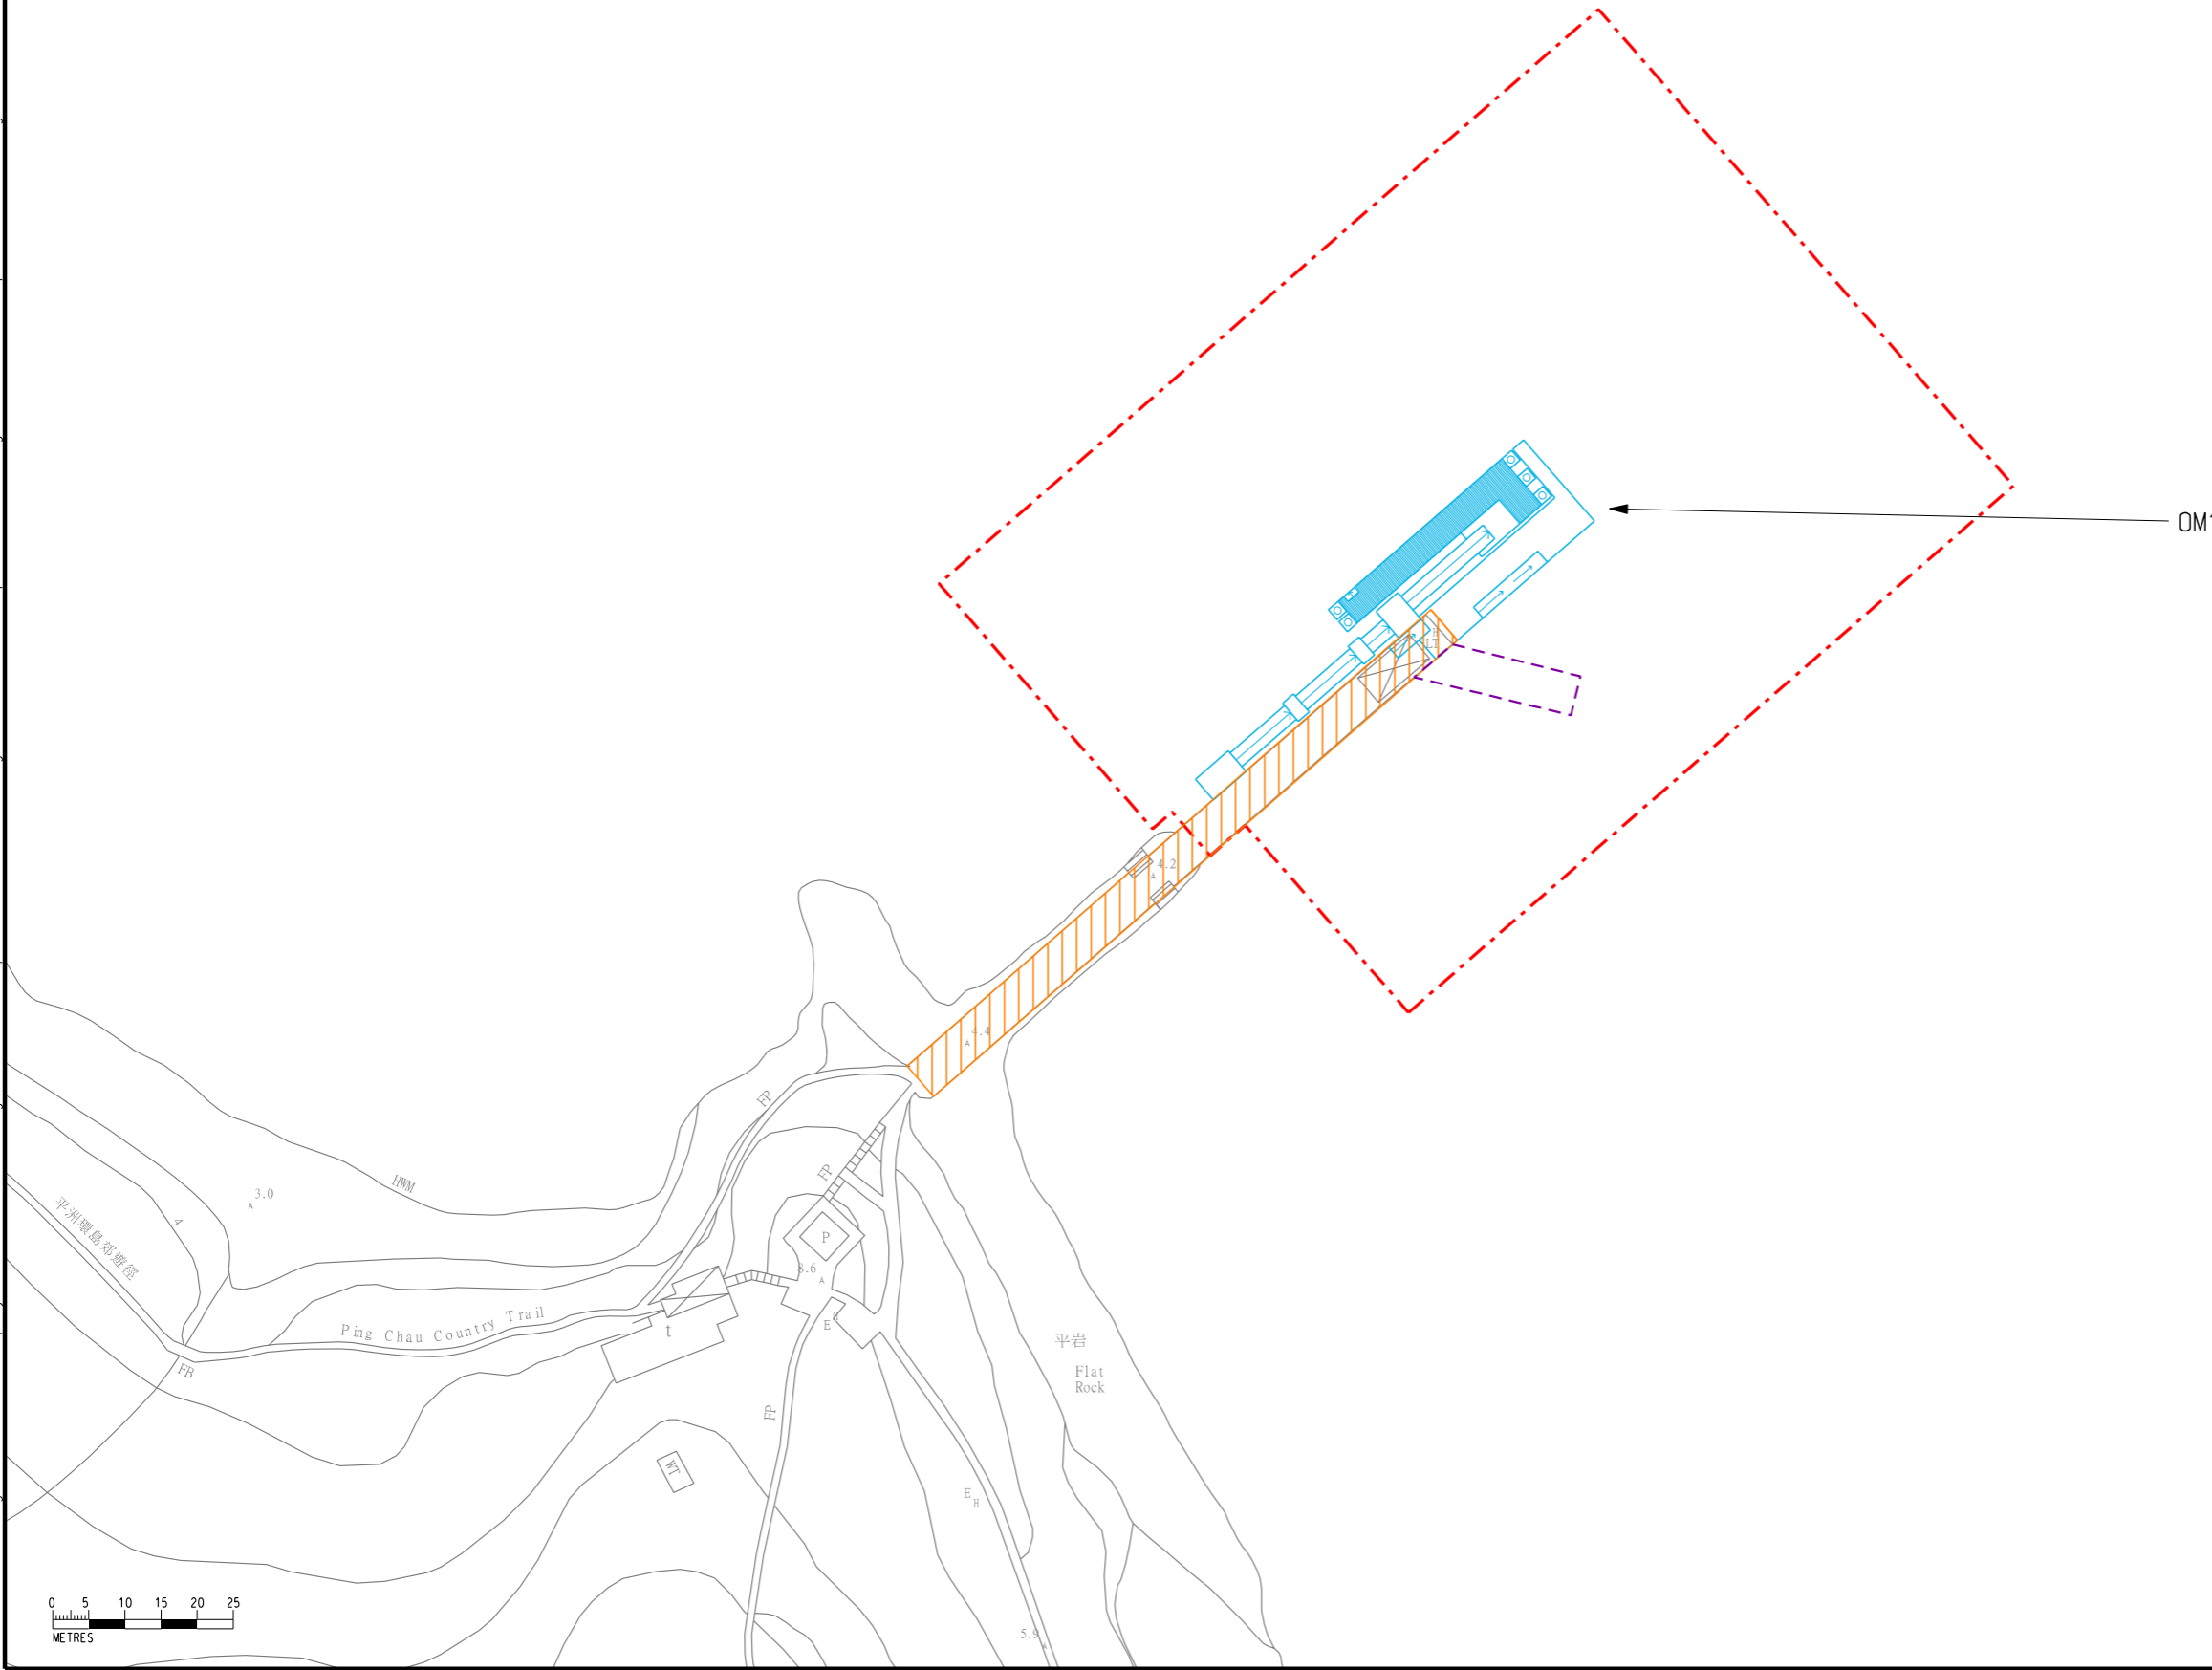

OM1

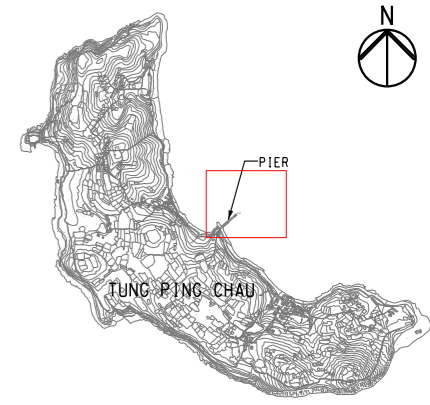

KEY PLAN N.T.S.

- LEGEND**
- PROPOSED WORKS AREA
 - PROPOSED NEW PIER
 - EXISTING TUNG PING CHAU PUBLIC PIER TO BE RETAINED
 - TEMPORARY PIER

PROPOSED MITIGATION MEASURES IN OPERATIONAL PHASE (OP):

LANDSCAPE MITIGATION MEASURES:	
OM1	SENSITIVE DESIGN AND DISPOSITION OF THE PIER STRUCTURES

VISUAL MITIGATION MEASURES:	
OM1	SENSITIVE DESIGN AND DISPOSITION OF THE PIER STRUCTURES

Rev	Description	By	Date
B	SECOND ISSUE	SF	03/20
A	FIRST ISSUE	SF	11/19

Consultant
ARUP

Project title
Pier Improvement at Tung Ping Chau

Drawing title
LANDSCAPE AND VISUAL MITIGATION MEASURES (OPERATIONAL PHASE)

Drawing no. FIGURE 12.2		Rev. B	
Drawn SF	Date 03/20	Checked AF	Approved FC
Scale 1:1000 @ A3		Status PRELIMINARY	

COPYRIGHT RESERVED

