

IR Contour (y/r)	
—	1.00E-06
—	1.00E-07
—	1.00E-08
—	1.00E-09

Rev	Amendment	By	Chk.	App.	Date


醫院管理局
HOSPITAL
AUTHORITY

WONG TUNG & PARTNERS LIMITED
 ARCHITECTS & PLANNERS

 18th Floor, Cityplaza 3, Telford Shing, Hong Kong
 T 852-2893 9888 F 852-2513 1728 www.wongtung.com

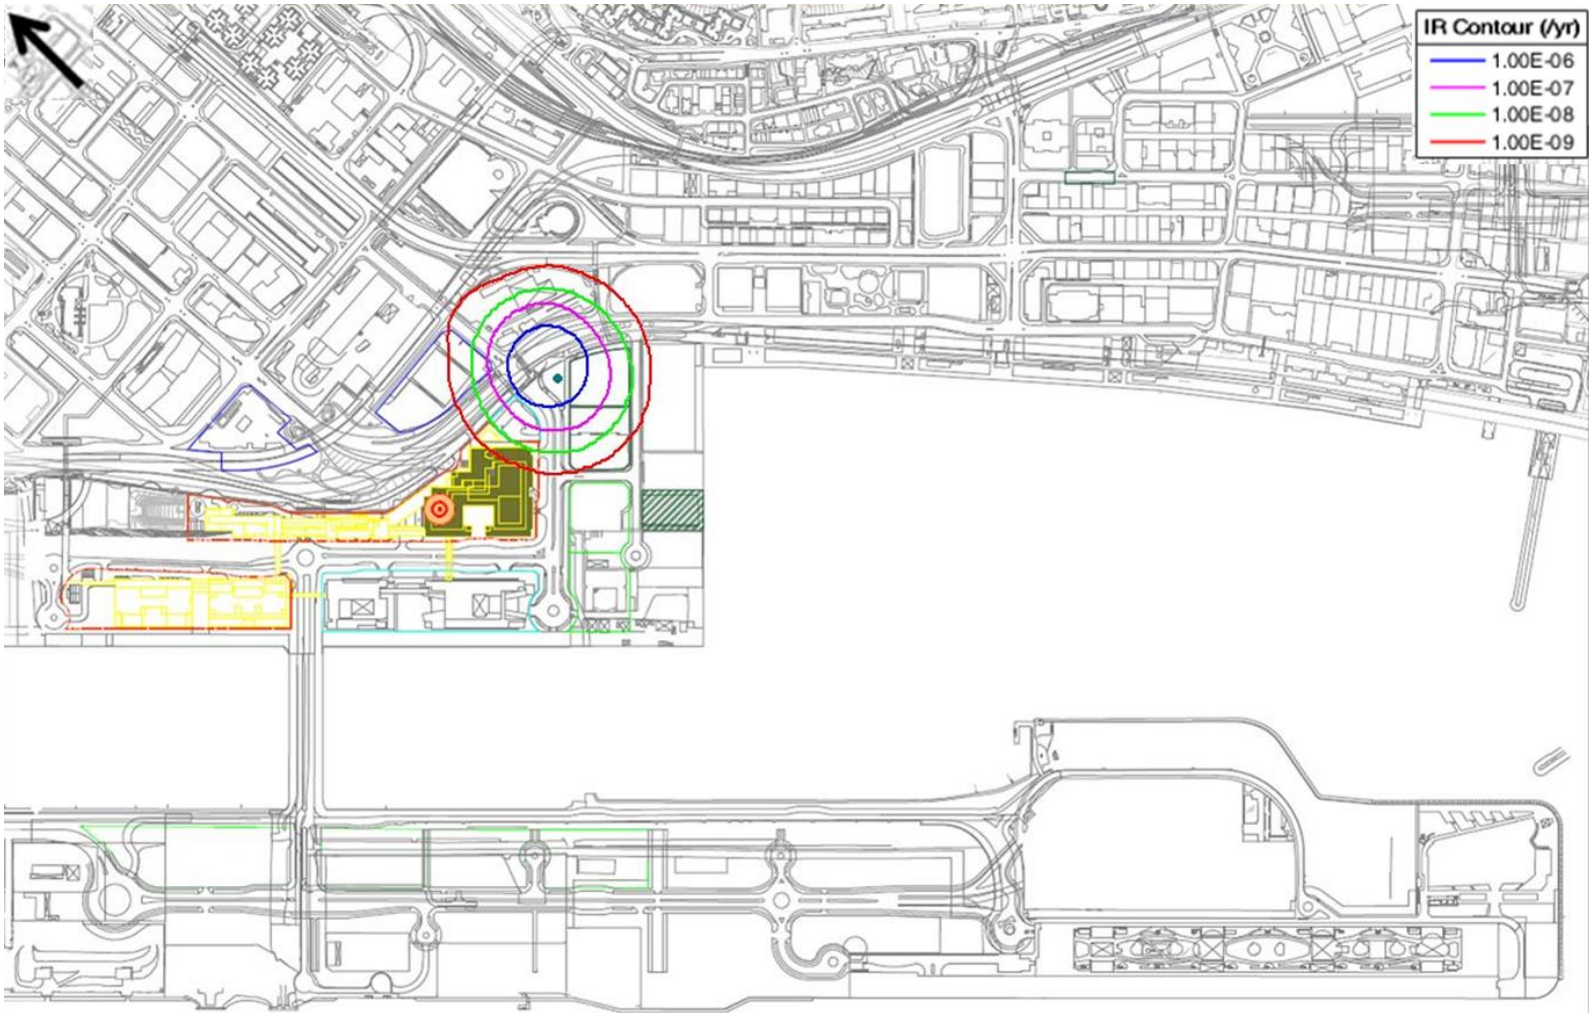

 Meinhardt Infrastructure and Environment Limited
 匯達基達環保工程顧問有限公司

Project
A ROOFTOP HELIPAD AT
NEW ACUTE HOSPITAL AT
KAI TAK DEVELOPMENT AREA

Title
Individual Risk Contours for
the KDGW

Status		
Drawn	Checked	Approved
Scale	CAD File Name	Plot Name
Not to Scale		

© Copyright Reserved 2024
 Drawing No. **Figure 4.7**



IR Contour (ytr)	
Blue line	1.00E-06
Magenta line	1.00E-07
Green line	1.00E-08
Red line	1.00E-09

Rev	Amendment	By	Chk.	App.	Date


醫院管理局
HOSPITAL
AUTHORITY

WONG TUNG & PARTNERS LIMITED
 ARCHITECTS & PLANNERS

 18th Floor, Cityplaza 3, Telford Shing, Hong Kong
 T 852-2893 9888 F 852-2513 1728 www.wongtung.com

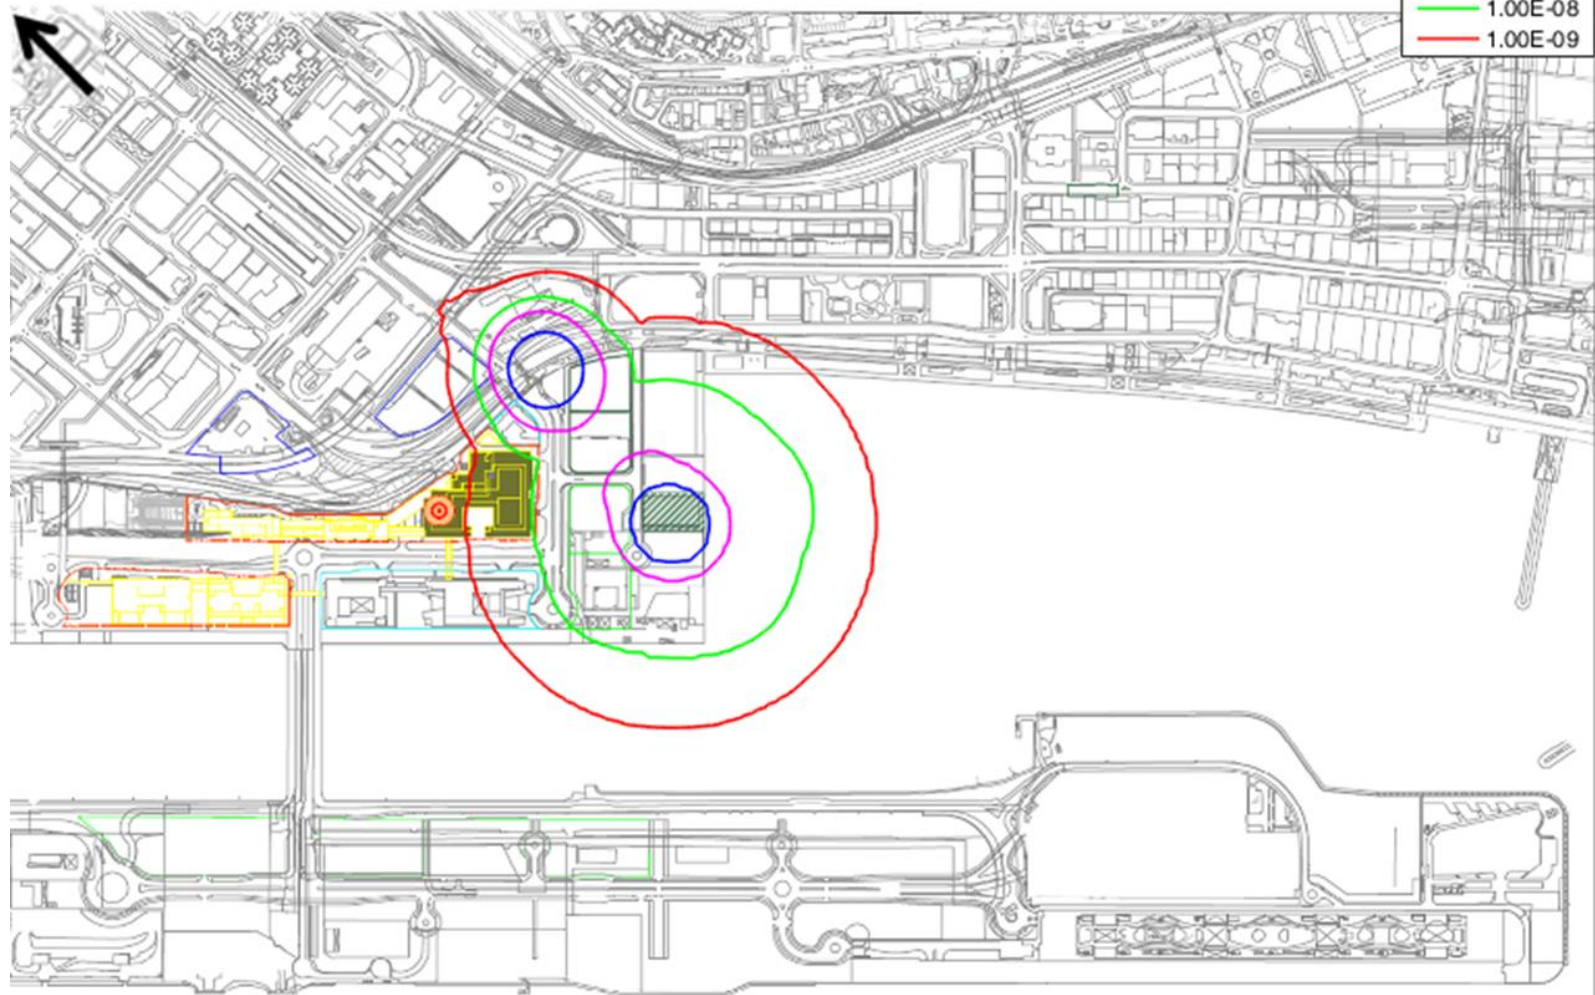

 Meinhardt Infrastructure and Environment Limited
 匯達基達環保工程顧問有限公司

Project
A ROOFTOP HELIPAD AT
NEW ACUTE HOSPITAL AT
KAI TAK DEVELOPMENT AREA

Title
Individual Risk Contours for
LPG Filling Station

Drawn	Checked	Approved

Scale	CDI File Name	Plot Issue
Not to Scale		



IR Contour (/yr)	
Blue line	1.00E-06
Magenta line	1.00E-07
Green line	1.00E-08
Red line	1.00E-09

Rev	Amendment	By	Chk.	App.	Date


醫院管理局
HOSPITAL
AUTHORITY

PROJECT
WONG TUNG & PARTNERS LIMITED
 ARCHITECTS & PLANNERS

 18th Floor, Cityplaza 3, Tsimshoeng, Hong Kong
 T 852-2893 9888 F 852-2513 1728 www.wongtung.com


 Meinhardt Infrastructure and Environment Limited
 匯達基環境保工程顧問有限公司

Project
A ROOFTOP HELIPAD AT
NEW ACUTE HOSPITAL AT
KAI TAK DEVELOPMENT AREA

Title
Cumulative Individual Risk
Contours for LPG Filling
Station and KDGW

Drawn	Checked	Approved

Scale	Not to Scale	Plot Issue	