


Plot Style : L:\ENVIRON\91524 Kai Tak New Acute Hospital (Wong Tung)\Report\Working Paper\WP on AQIA\Source\Figures\AutoCad\Plotstyle\91524-COLOR-A3.ctb
 Plot Date & Time : May 9, 2019 2:04 PM
 Plotted by : Fredricksim

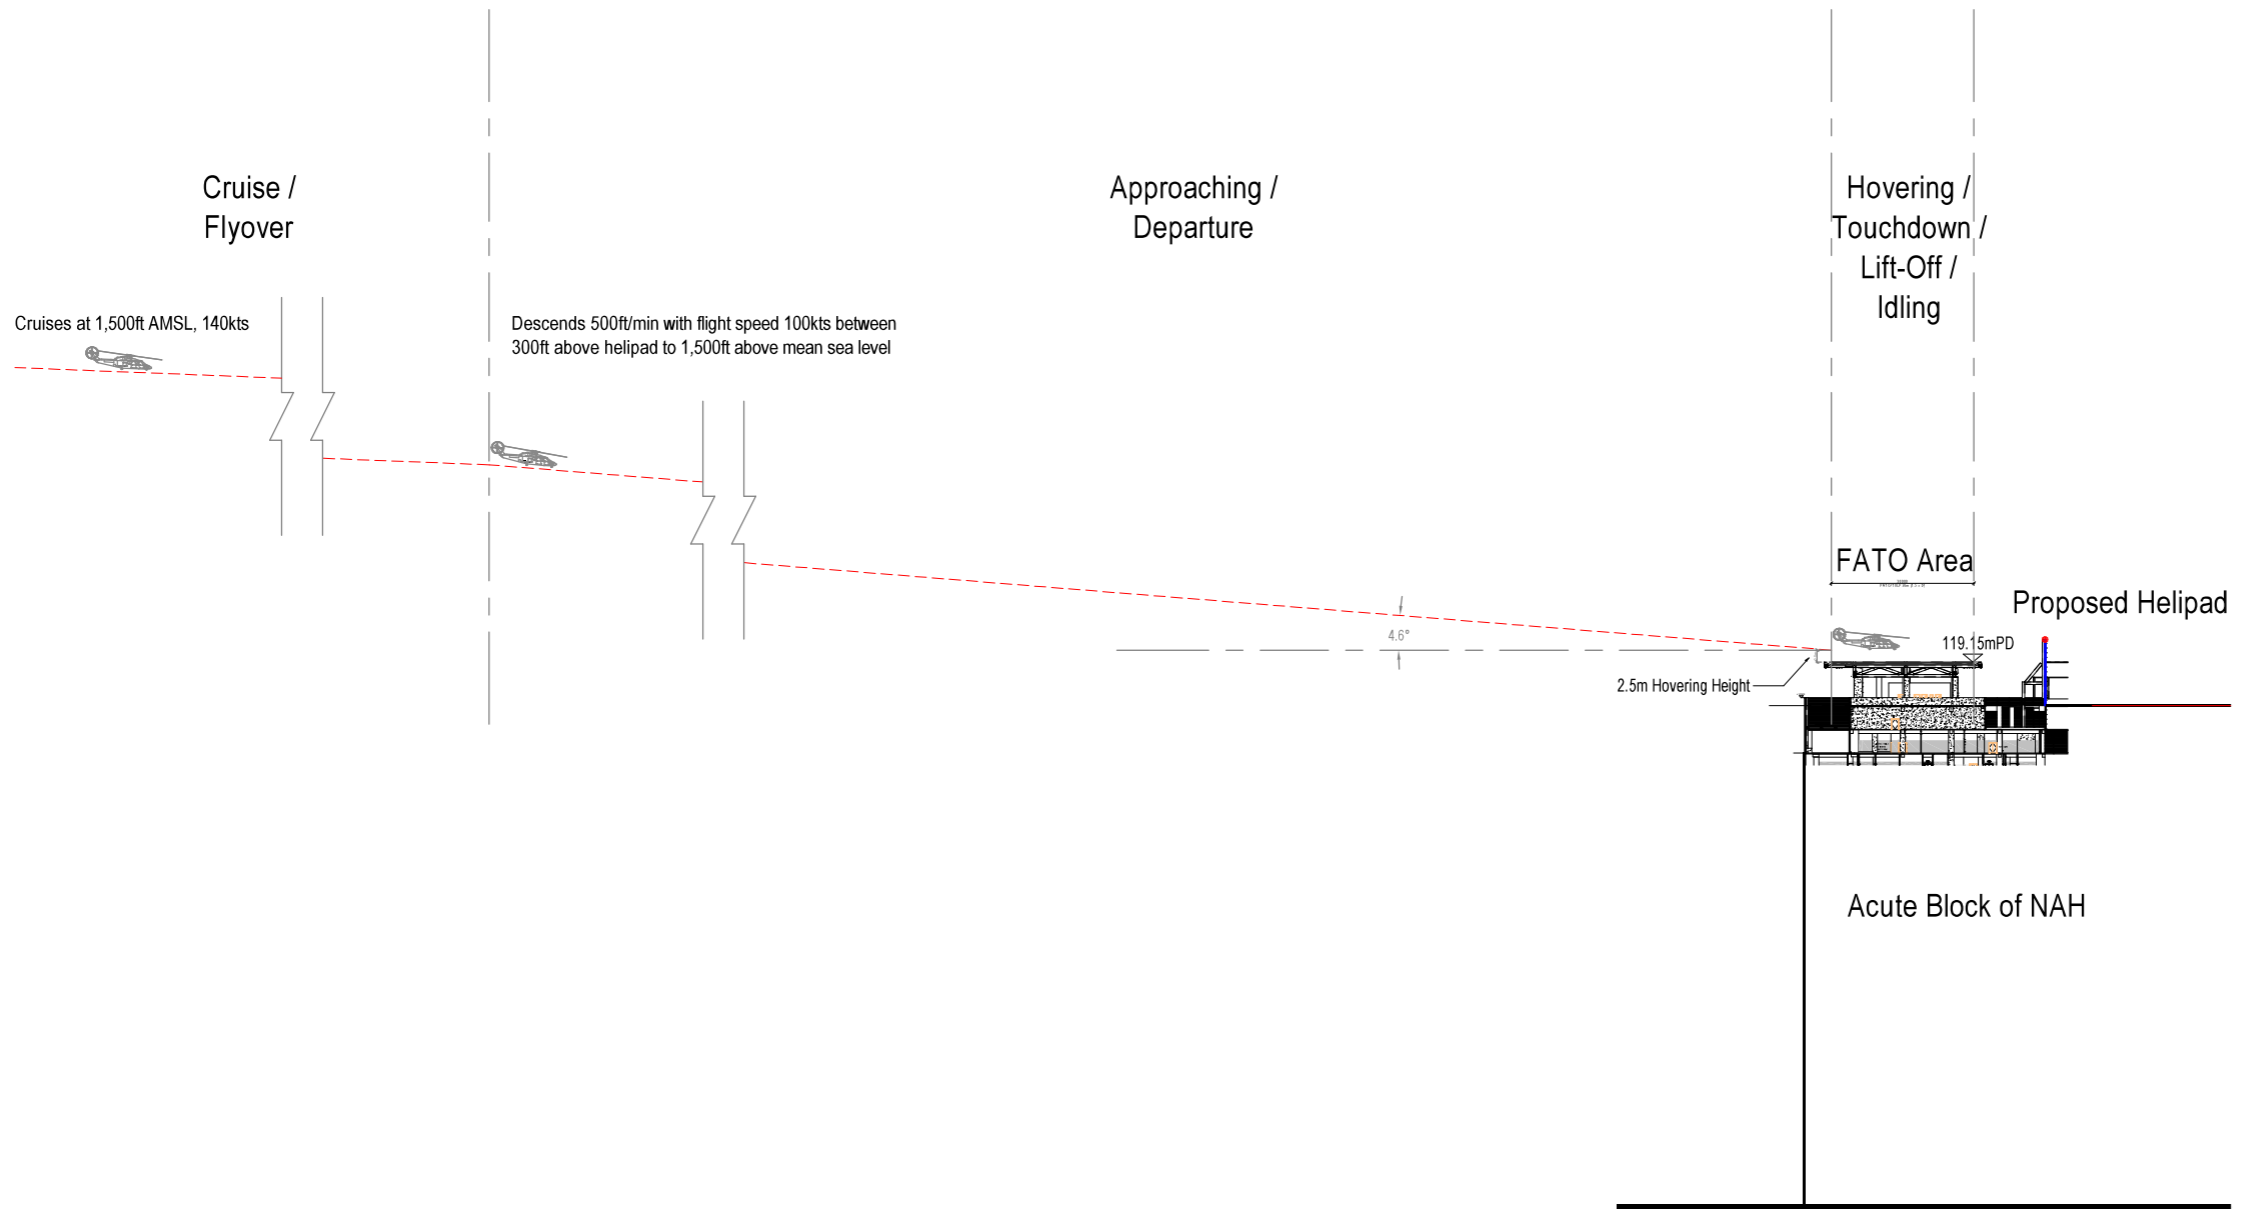

TYPICAL HELICOPTER OPERATION FOR EMERGENCY (APPROACHING & DEPARTURE)

LEGEND :

----- HELICOPTER FLIGHT PATH

Rev	Amendment	By	Chk.	App.	Date

Client



醫院管理局
HOSPITAL AUTHORITY

Architect

WONG TUNG & PARTNERS LIMITED
ARCHITECTS & PLANNERS



18th Floor, Cityplaza 3, Taikoo Shing, Hong Kong
T 852-2803 9808 F 852-2513 1728 www.wongtung.com

MEINHARDT
Meinhardt Infrastructure and Environment Limited
邁達基環境工程顧問有限公司

Project

A ROOFTOP HELIPAD AT
NEW ACUTE HOSPITAL AT
KAI TAK DEVELOPMENT AREA

Title

SCHEMATIC FOR TYPICAL
HELICOPTER OPERATION

Status

Drawn	CAD	Checked	--	Approved	--
Scale	AS SHOWN (A3)	CAD File Name		First Issued	MAY 2019
Copyright Reserved	Drawing No.			Rev.	
版權所有 不得翻印	FIGURE 5.3				--