


PLAN VIEW



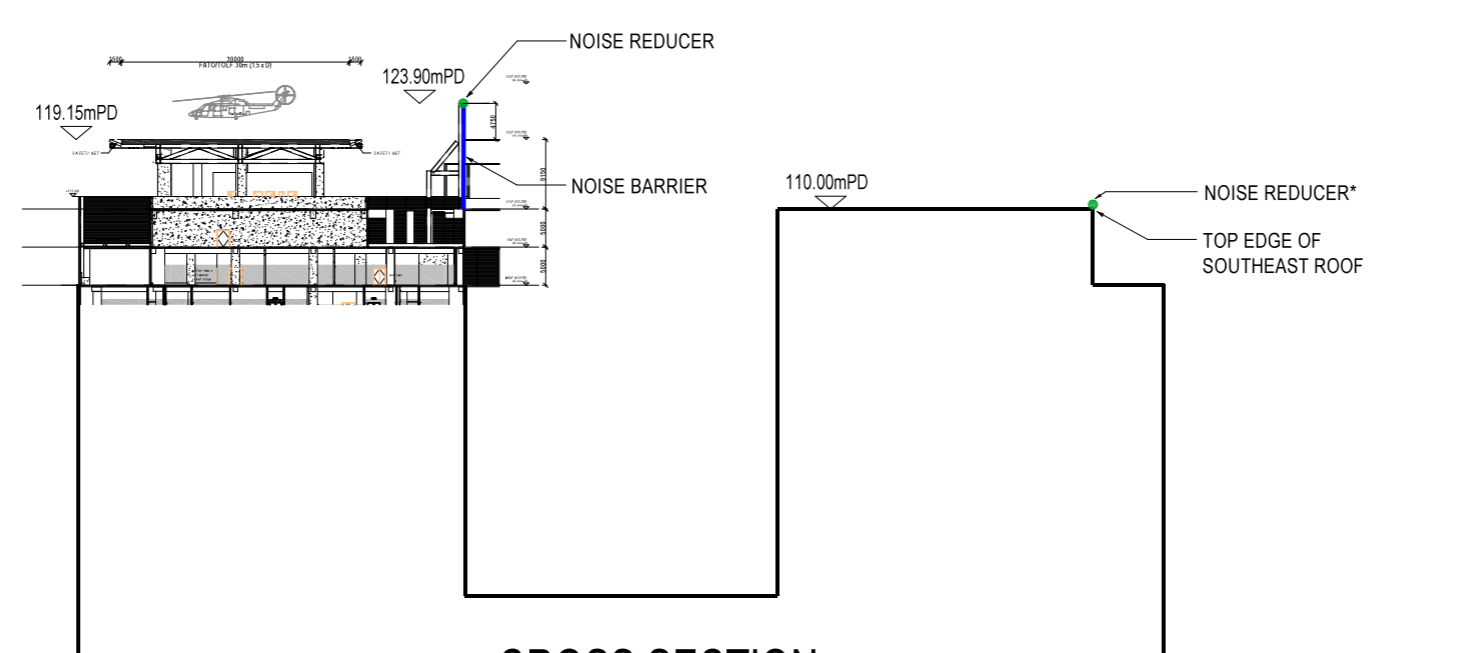


CROSS SECTION

Reference Point ^	X Coordinate	Y Coordinate
Centre	839657.1	819720.6
A	839682.3	819704.0
B	839666.6	819687.7

^ The coordinates of reference points are for assessment purpose only.

LEGEND :

-  PROPOSED ROOFTOP HELIPAD
-  PROPOSED NOISE BARRIER
-  PROPOSED NOISE REDUCERS

Rev	Amendment	By	Chk.	App.	Date

Client

Architect

WONG TUNG & PARTNERS LIMITED
ARCHITECTS & PLANNERS



18th Floor, Cityplaza 3, Taikoo Shing, Hong Kong
T: 852 2803 9888 F: 852 2513 1728 www.wongtung.com

MEINHARDT
Meinhardt Infrastructure and Environment Limited
邁進基建設工程顧問有限公司

Project

A ROOFTOP HELIPAD AT
NEW ACUTE HOSPITAL AT
KAI TAK DEVELOPMENT AREA

Title

PROPOSED NOISE BARRIER AND
NOISE REDUCERS

Status	
Drawn	CAD
Checked	-
Approved	-
Scale	AS SHOWN (A3)
CAD File Name	
First Issued	MAY 2019
Drawing No.	
Rev.	-

*Note: Level of this noise reducer is subject to further design of Acute Block, minimum level is assumed as +110.0mPD as mentioned in Note 2 of Table 5.12.