






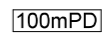

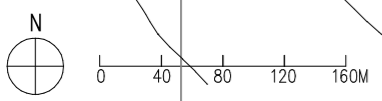
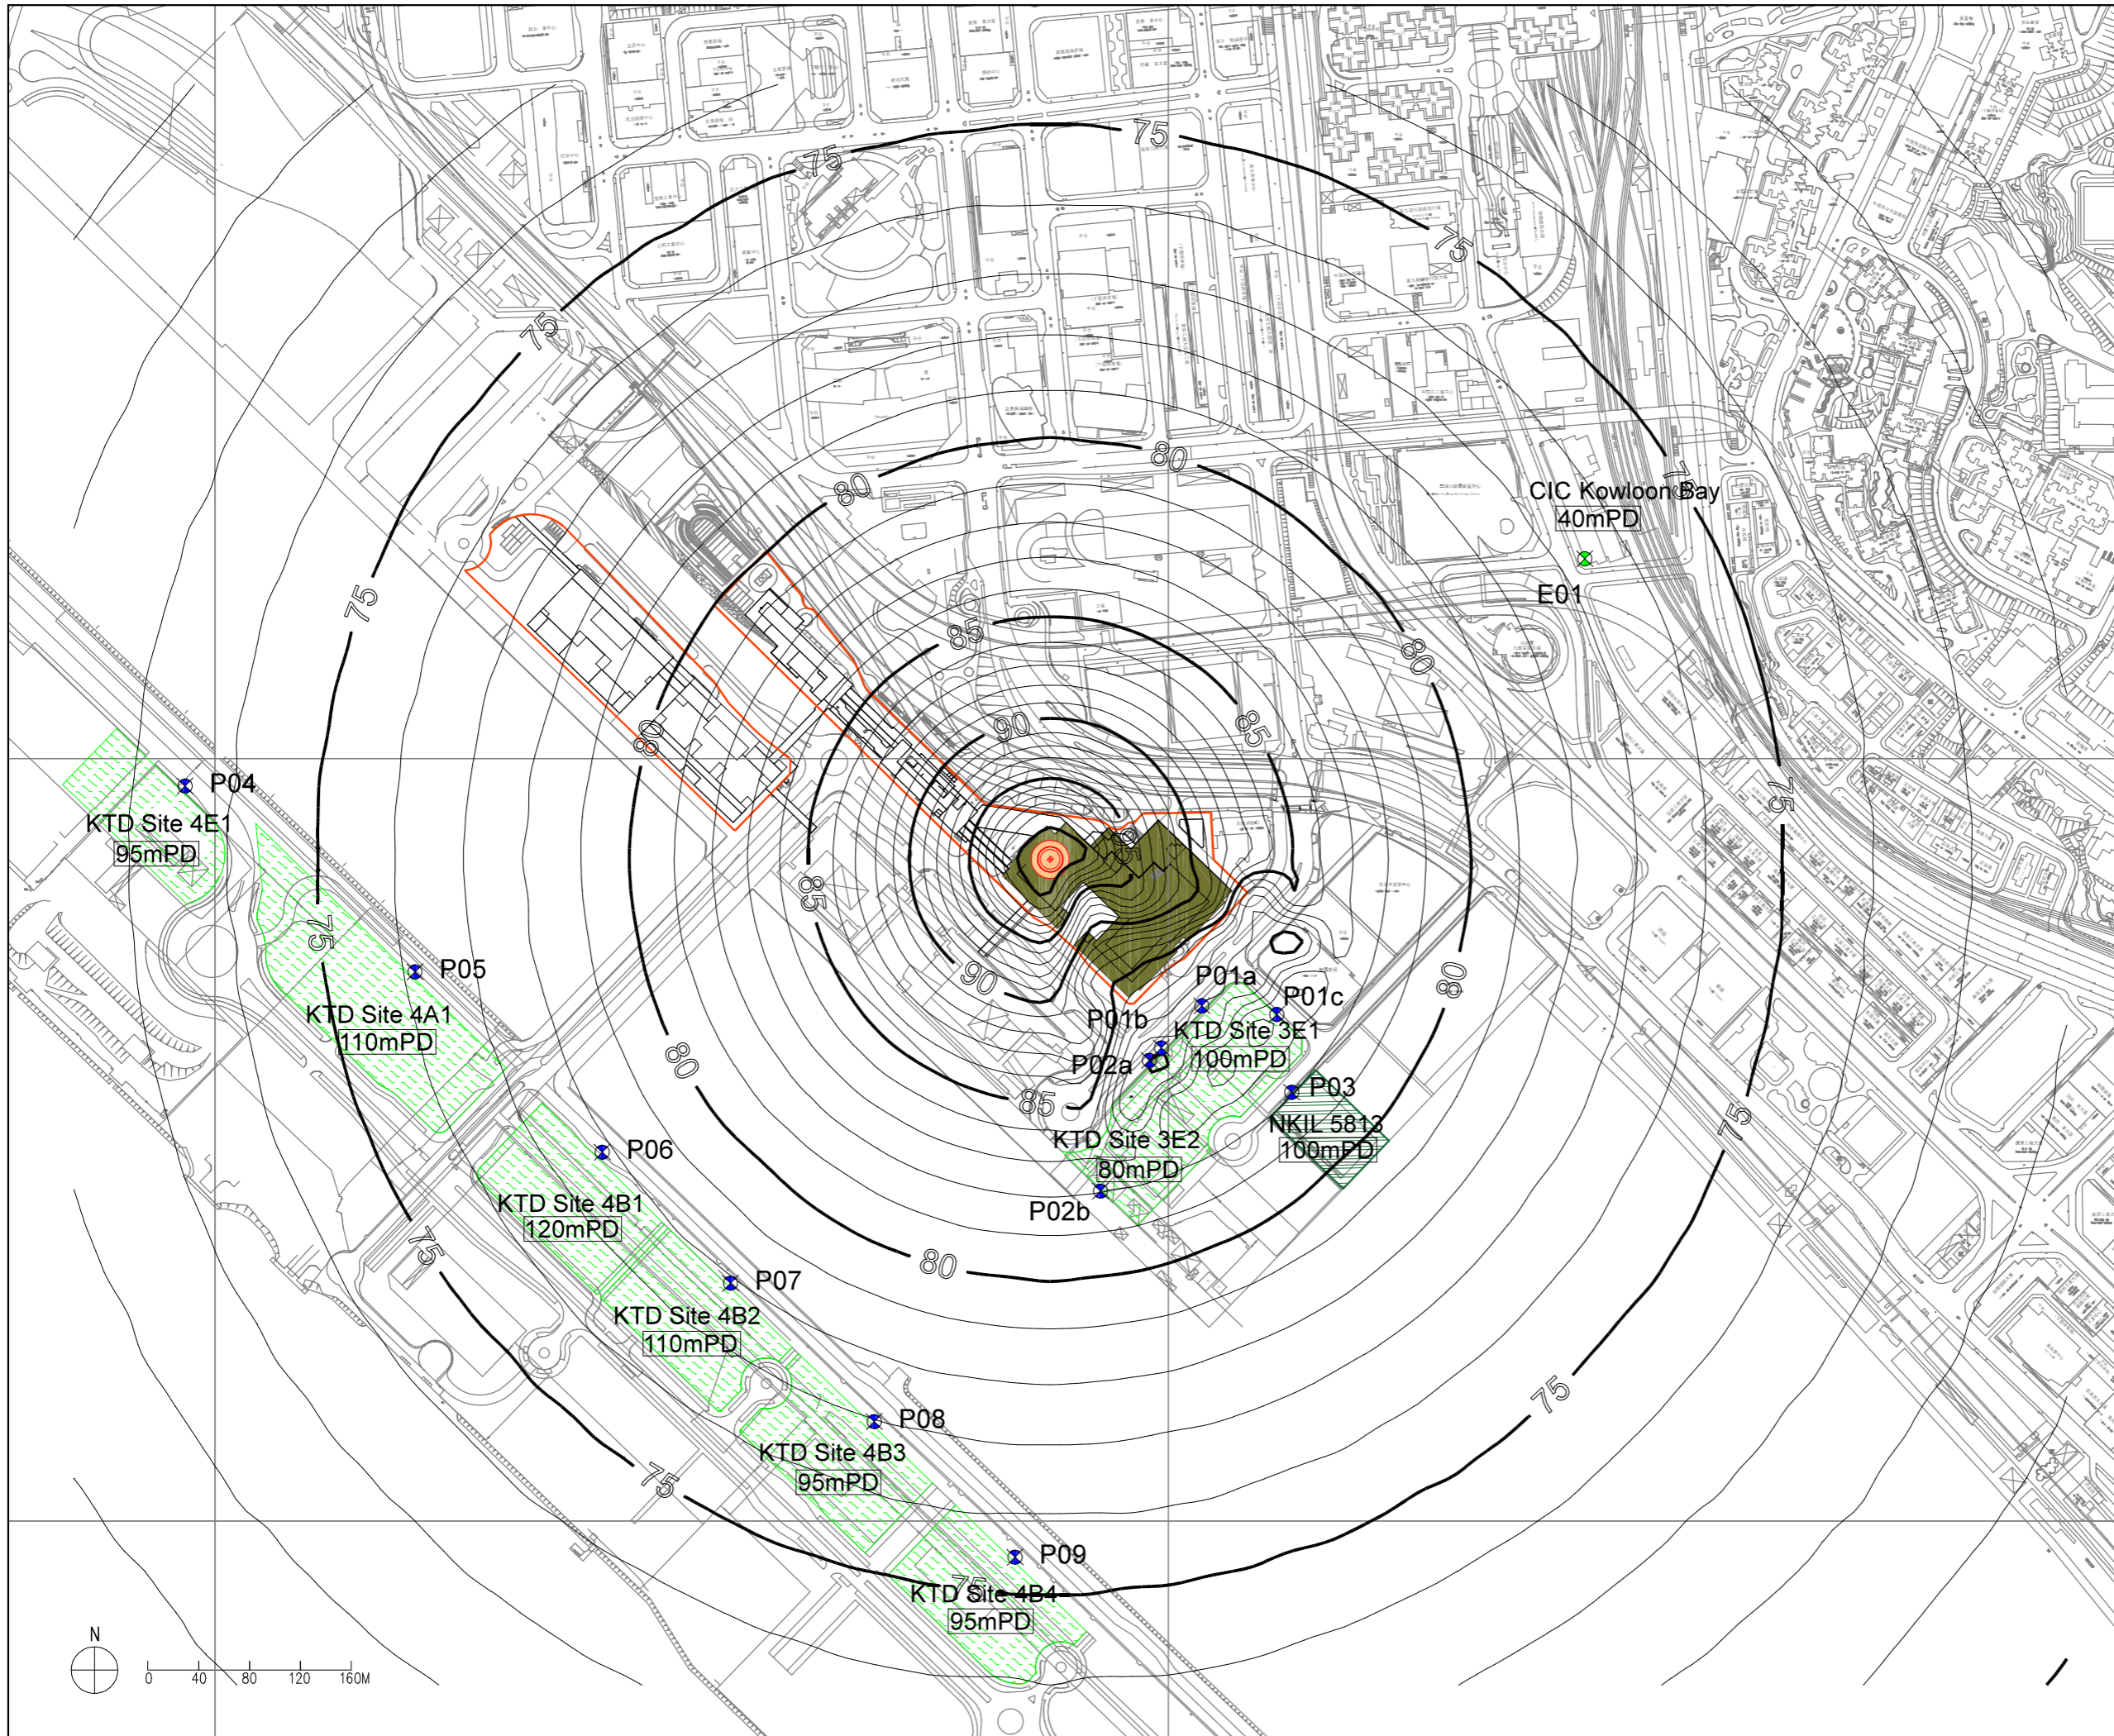



- LEGEND :**
-  BOUNDARY LINE OF NEW ACUTE HOSPITAL AT KAI TAK DEVELOPMENT AREA
 -  PROPOSED ROOFTOP HELIPAD
 -  ACUTE BLOCK
 -  RESIDENTIAL (LAND USES ACCORDING TO THE APPROVED KAI TAK OUTLINE ZONING PLAN)
 -  COMMERCIAL (LAND USES ACCORDING TO THE APPROVED KAI TAK OUTLINE ZONING PLAN)
 -  EXISTING NOISE SENSITIVE RECEIVERS
 -  PLANNED NOISE SENSITIVE RECEIVERS
 -  100mPD
 -  HELICOPTER NOISE CONTOUR LINE (NON-LATERAL MOVEMENT) (L_{max}, dB(A)) AT +118.2mPD




Rev	Amendment	By	Chk.	App.	Date
Client					
Architect	WONG TUNG & PARTNERS LIMITED ARCHITECTS & PLANNERS  18th Floor, Cityplaza 3, Taikoo Shing, Hong Kong T: 852 2803 9888 F: 852 2513 1728 www.wongtung.com				
Project	MEINHARDT Meinhardt Infrastructure and Environment Limited 邁達基環境工程顧問有限公司				
Title	A ROOFTOP HELIPAD AT NEW ACUTE HOSPITAL AT KAI TAK DEVELOPMENT AREA HELICOPTER NOISE CONTOUR (NON-LATERAL MOVEMENT) AT +118.2 MPD				
Status	Drawn CAD Checked - Approved - Scale AS SHOWN (A3) CAD File Name First Issued MAY 2019 Drawing No.				
Copyright Reserved	FIGURE 5.6a				Rev. -




- LEGEND :**
- BOUNDARY LINE OF NEW ACUTE HOSPITAL AT KAI TAK DEVELOPMENT AREA
 - PROPOSED ROOFTOP HELIPAD
 - ACUTE BLOCK
 - RESIDENTIAL (LAND USES ACCORDING TO THE APPROVED KAI TAK OUTLINE ZONING PLAN)
 - COMMERCIAL (LAND USES ACCORDING TO THE APPROVED KAI TAK OUTLINE ZONING PLAN)
 - E01 EXISTING NOISE SENSITIVE RECEIVERS
 - P01 PLANNED NOISE SENSITIVE RECEIVERS
 - 100mPD BUILDING HEIGHT RESTRICTION
 - HELICOPTER NOISE CONTOUR LINE (NON-LATERAL MOVEMENT) (Lmax, dB(A)) AT +98.2mPD

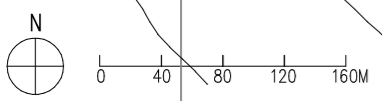


Rev	Amendment	By	Chk.	App.	Date																		
Client																							
Architect	WONG TUNG & PARTNERS LIMITED ARCHITECTS & PLANNERS 18th Floor, Cityplaza 3, Taikoo Shing, Hong Kong T: 852 2803 9888 F: 852 2513 1728 www.wongtung.com																						
Project	MEINHARDT Meinhardt Infrastructure and Environment Limited 邁達基環境工程顧問有限公司																						
Title	A ROOFTOP HELIPAD AT NEW ACUTE HOSPITAL AT KAI TAK DEVELOPMENT AREA HELICOPTER NOISE CONTOUR (NON-LATERAL MOVEMENT) AT +98.2 MPD																						
Status	<table border="1"> <tr> <td>Drawn</td> <td>CAD</td> <td>Checked</td> <td>-</td> <td>Approved</td> <td>-</td> </tr> <tr> <td>Scale</td> <td>AS SHOWN (A3)</td> <td>CAD File Name</td> <td></td> <td>First Issued</td> <td>MAY 2019</td> </tr> <tr> <td>Copyright Reserved</td> <td colspan="4">Drawing No.</td> <td>Rev.</td> </tr> </table>					Drawn	CAD	Checked	-	Approved	-	Scale	AS SHOWN (A3)	CAD File Name		First Issued	MAY 2019	Copyright Reserved	Drawing No.				Rev.
Drawn	CAD	Checked	-	Approved	-																		
Scale	AS SHOWN (A3)	CAD File Name		First Issued	MAY 2019																		
Copyright Reserved	Drawing No.				Rev.																		
© Copyright Reserved 版權所有 不得翻印					FIGURE 5.6b																		

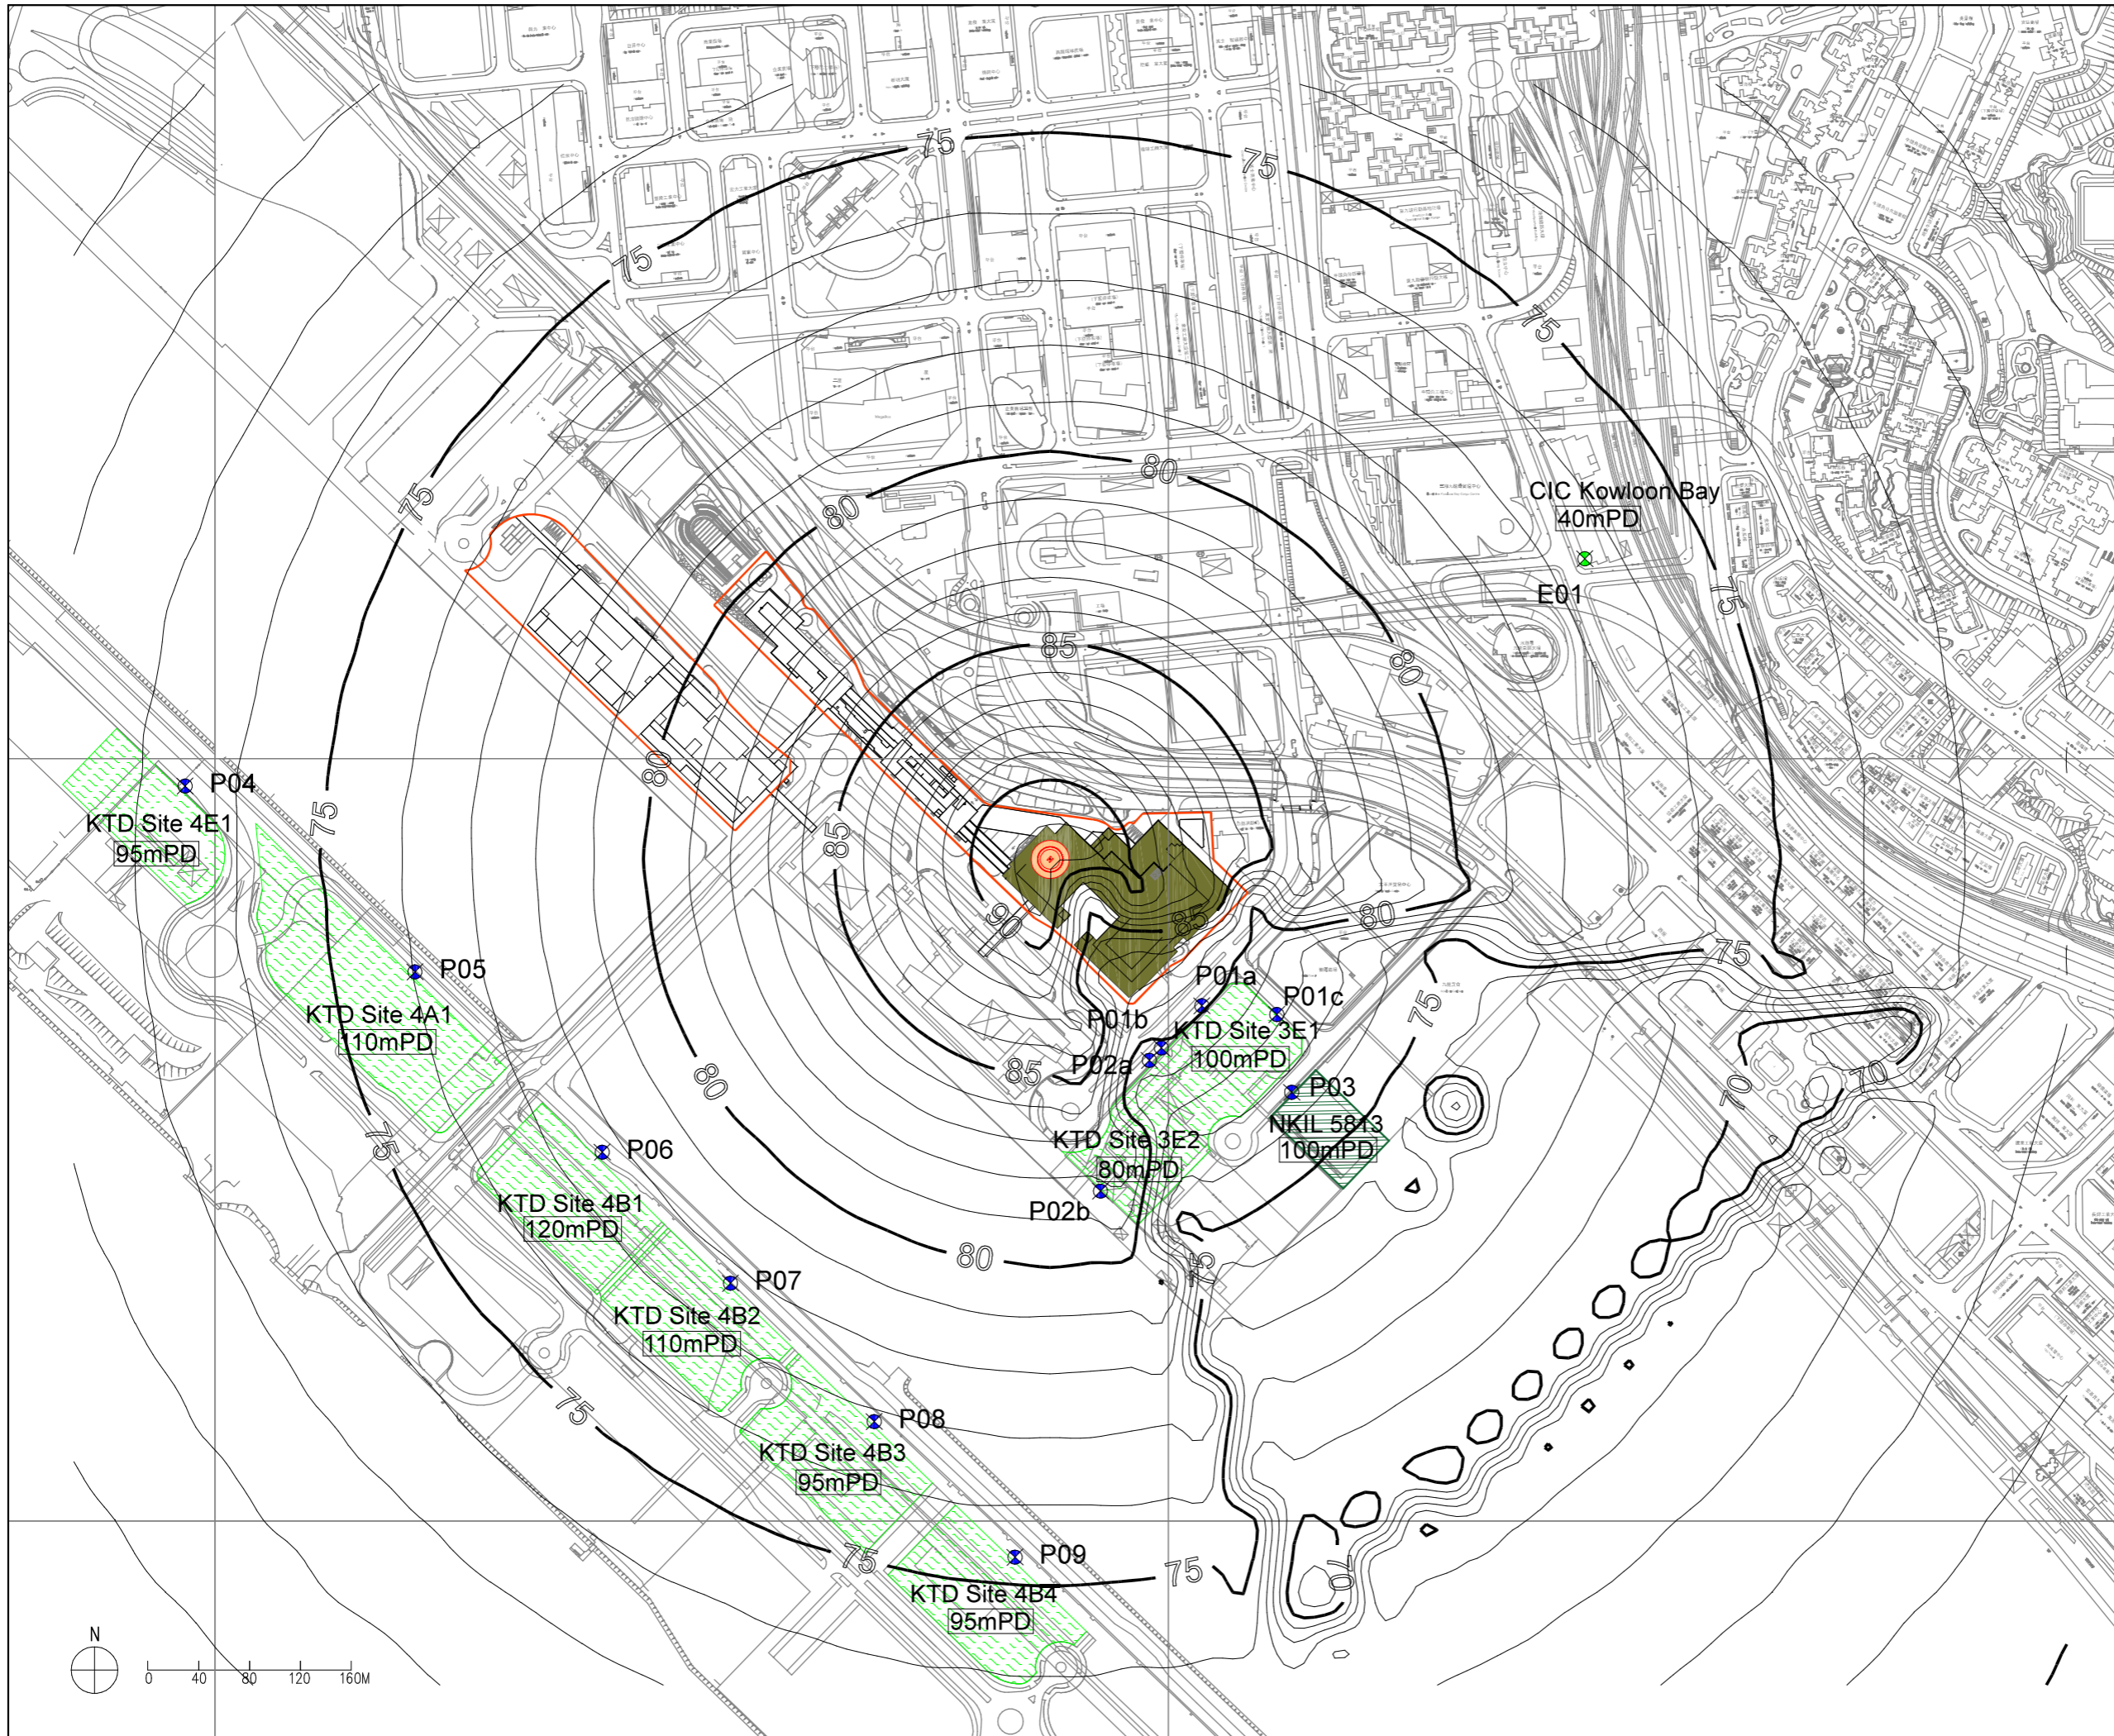


- LEGEND :**
- BOUNDARY LINE OF NEW ACUTE HOSPITAL AT KAI TAK DEVELOPMENT AREA
 - PROPOSED ROOFTOP HELIPAD
 - ACUTE BLOCK
 - RESIDENTIAL (LAND USES ACCORDING TO THE APPROVED KAI TAK OUTLINE ZONING PLAN)
 - COMMERCIAL (LAND USES ACCORDING TO THE APPROVED KAI TAK OUTLINE ZONING PLAN)
 - E01 EXISTING NOISE SENSITIVE RECEIVERS
 - P01 PLANNED NOISE SENSITIVE RECEIVERS
 - 100mPD BUILDING HEIGHT RESTRICTION
 - HELICOPTER NOISE CONTOUR LINE (NON-LATERAL MOVEMENT) (L_{max}, dB(A)) AT +38.2mPD

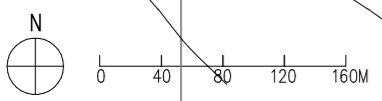

Rev	Amendment	By	Dk.	App.	Date
Client					
Architect					
WONG TUNG & PARTNERS LIMITED ARCHITECTS & PLANNERS 18th Floor, Cityplaza 3, Taikoo Shing, Hong Kong T: 852 2803 9888 F: 852 2513 1728 www.wongtung.com					
 Meinhardt Infrastructure and Environment Limited 邁達基環境工程顧問有限公司					
Project					
A ROOFTOP HELIPAD AT NEW ACUTE HOSPITAL AT KAI TAK DEVELOPMENT AREA					
Title					
HELICOPTER NOISE CONTOUR (NON-LATERAL MOVEMENT) AT +38.2 MPD					
Status					
Drawn	CAD	Checked	-	Approved	-
Scale	AS SHOWN (A3)	CAD File Name		First Issued	MAY 2019
Copyright Reserved 版權所有 不得翻印		Drawing No.			Rev.
FIGURE 5.6c					-

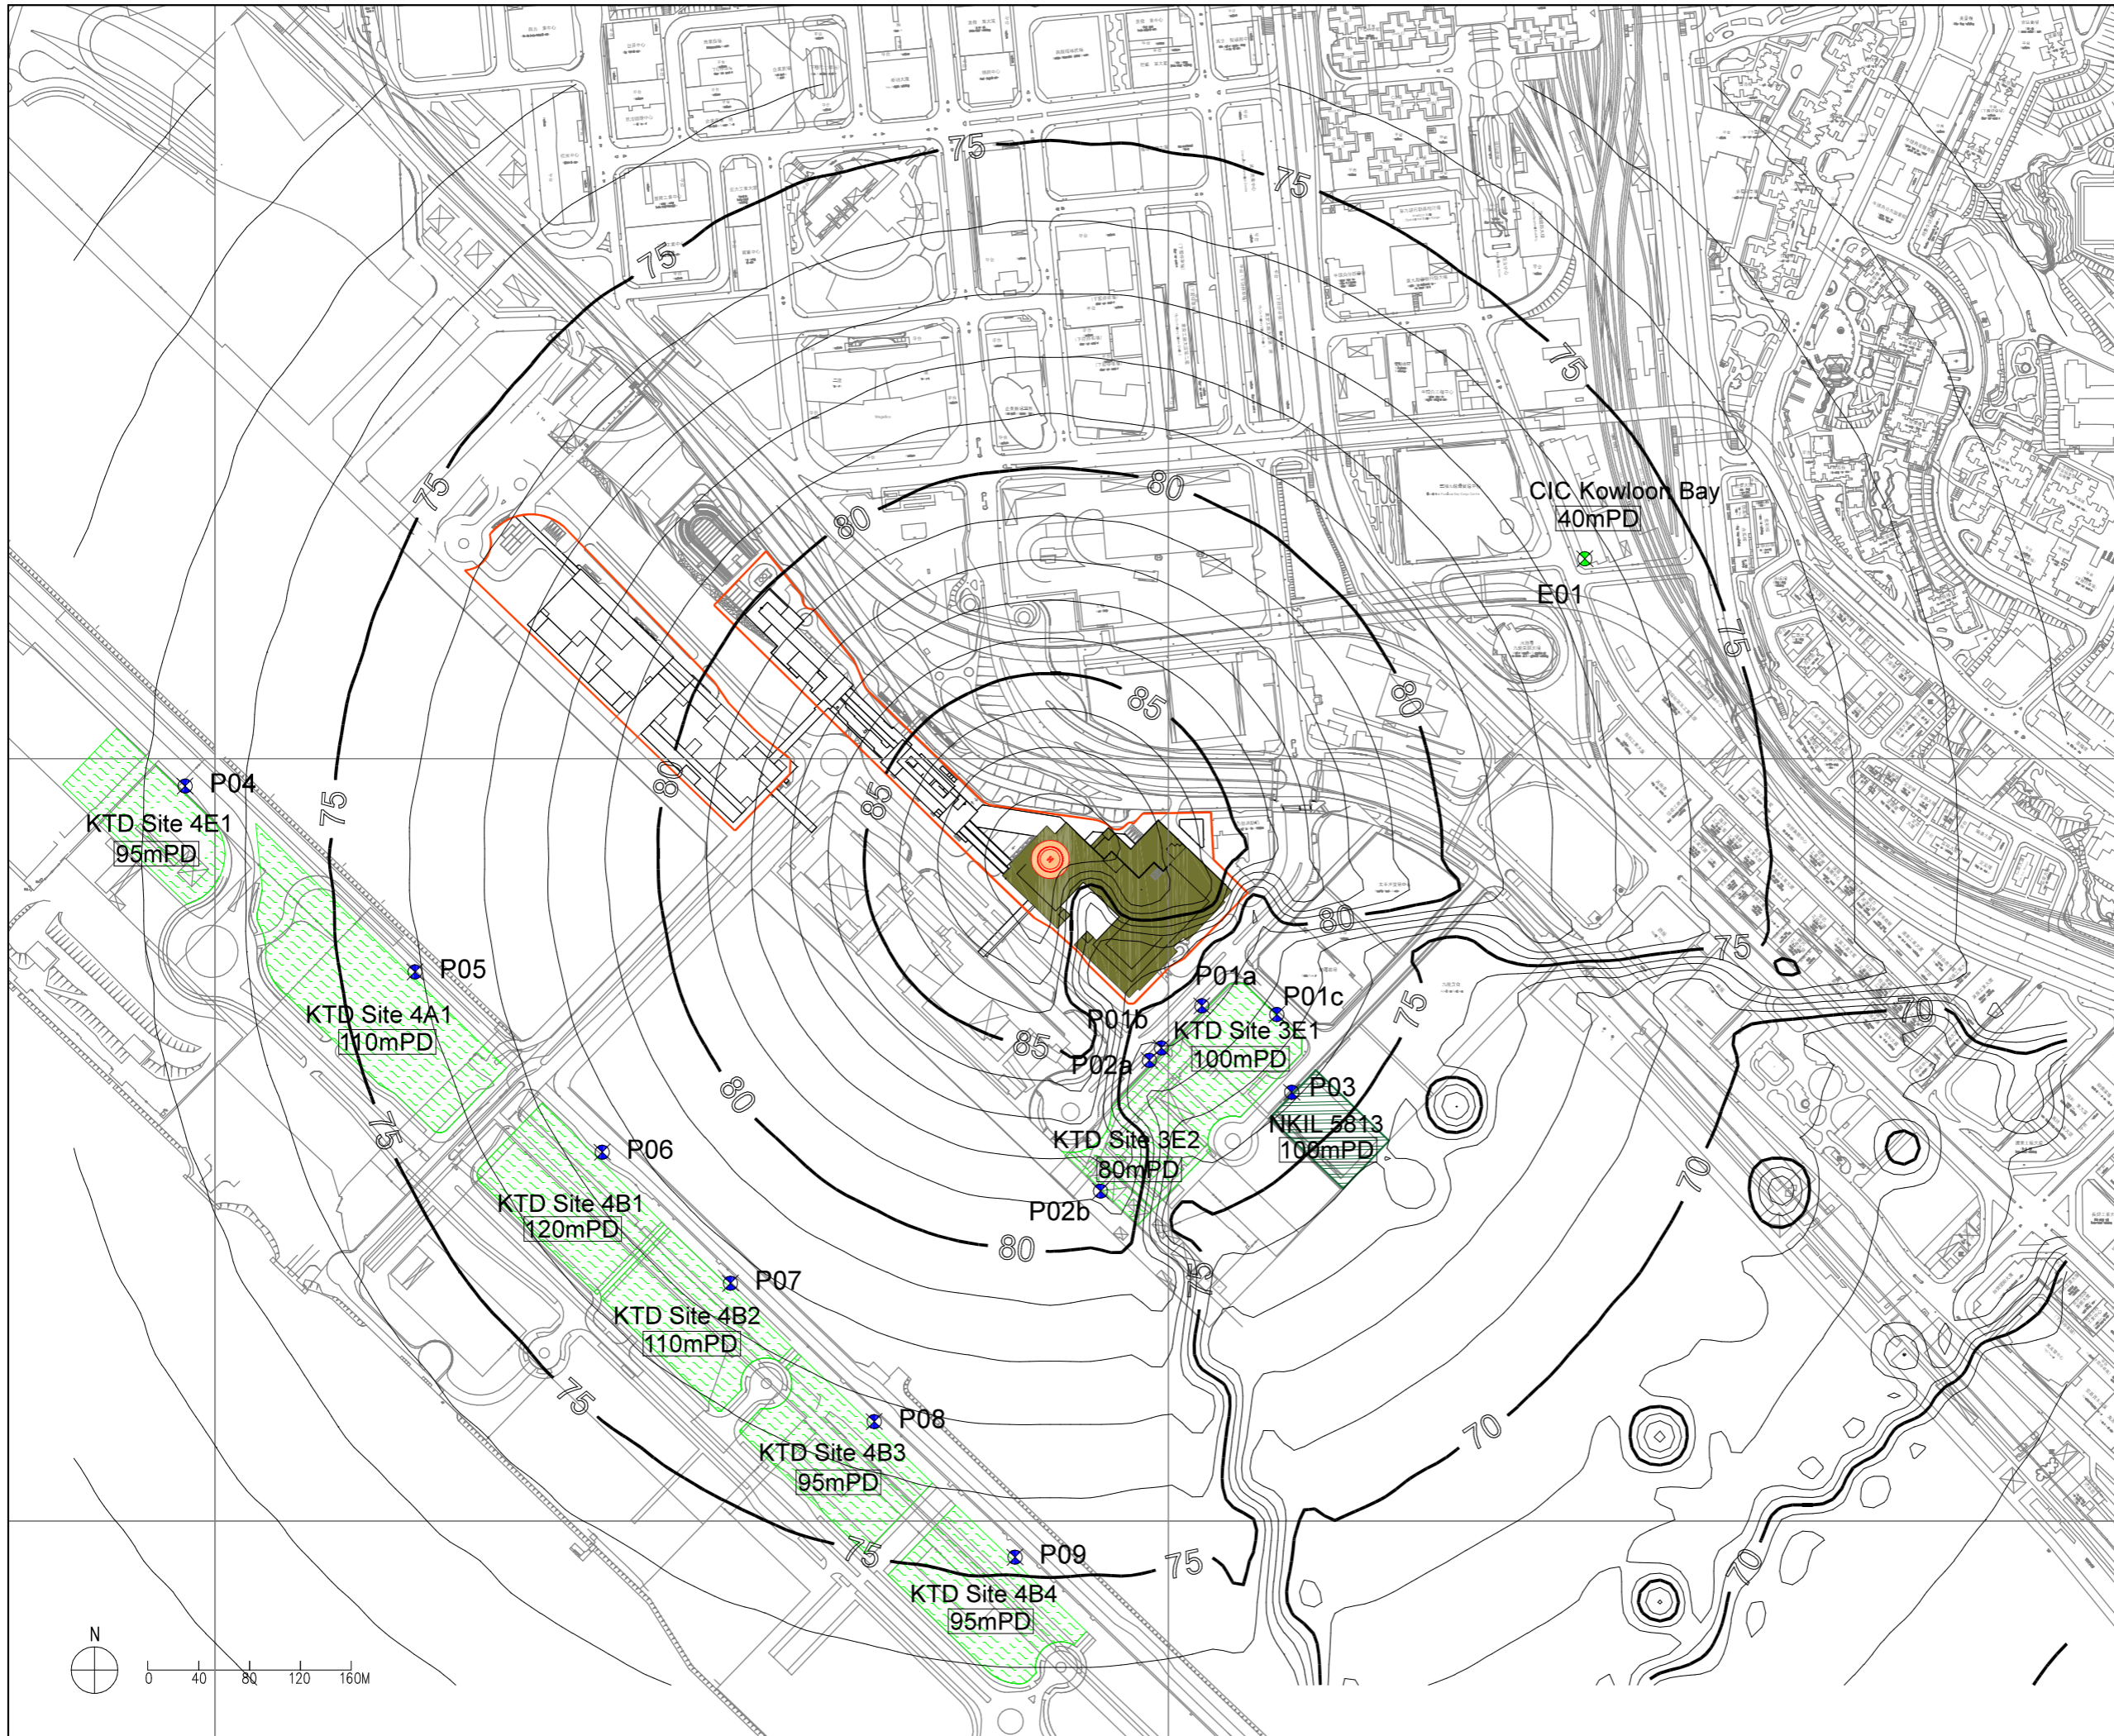

- LEGEND :**
- BOUNDARY LINE OF NEW ACUTE HOSPITAL AT KAI TAK DEVELOPMENT AREA
 - PROPOSED ROOFTOP HELIPAD
 - ACUTE BLOCK
 - RESIDENTIAL (LAND USES ACCORDING TO THE APPROVED KAI TAK OUTLINE ZONING PLAN)
 - COMMERCIAL (LAND USES ACCORDING TO THE APPROVED KAI TAK OUTLINE ZONING PLAN)
 - EXISTING NOISE SENSITIVE RECEIVERS
 - PLANNED NOISE SENSITIVE RECEIVERS
 - 100mPD
 - HELICOPTER NOISE CONTOUR LINE (NON-LATERAL MOVEMENT) (L_{max}, dB(A)) AT +5.7mPD

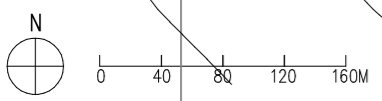

Rev	Amendment	By	Chk.	App.	Date

Client

Architect
WONG TUNG & PARTNERS LIMITED
 ARCHITECTS & PLANNERS

 18th Floor, Cityplaza 3, Taikoo Shing, Hong Kong
 T: 852 2803 9888 F: 852 2513 1728 www.wongtung.com

Project
MEINHARDT
 Meinhardt Infrastructure and Environment Limited
 邁達基環境工程顧問有限公司

Title
 A ROOFTOP HELIPAD AT NEW ACUTE HOSPITAL AT KAI TAK DEVELOPMENT AREA

Status
 HELICOPTER NOISE CONTOUR (NON-LATERAL MOVEMENT) AT +5.7 MPD

Drawn	CAD	Checked	-	Approved	-
Scale	AS SHOWN (A3)	CAD File Name	First Issued	MAY 2019	Rev.
© Copyright Reserved	版權所有 不得翻印	Drawing No.	FIGURE 5.6d		-