

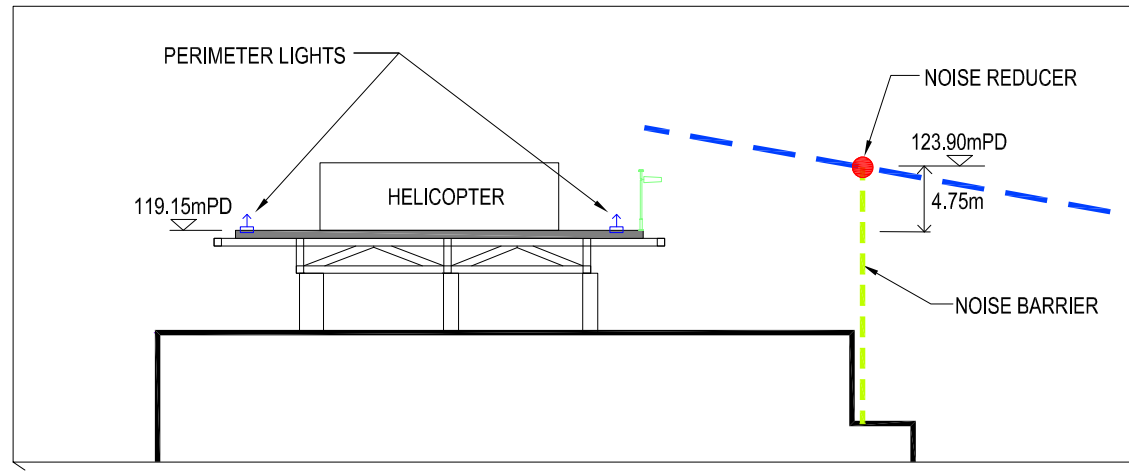


Cross Section Plan B

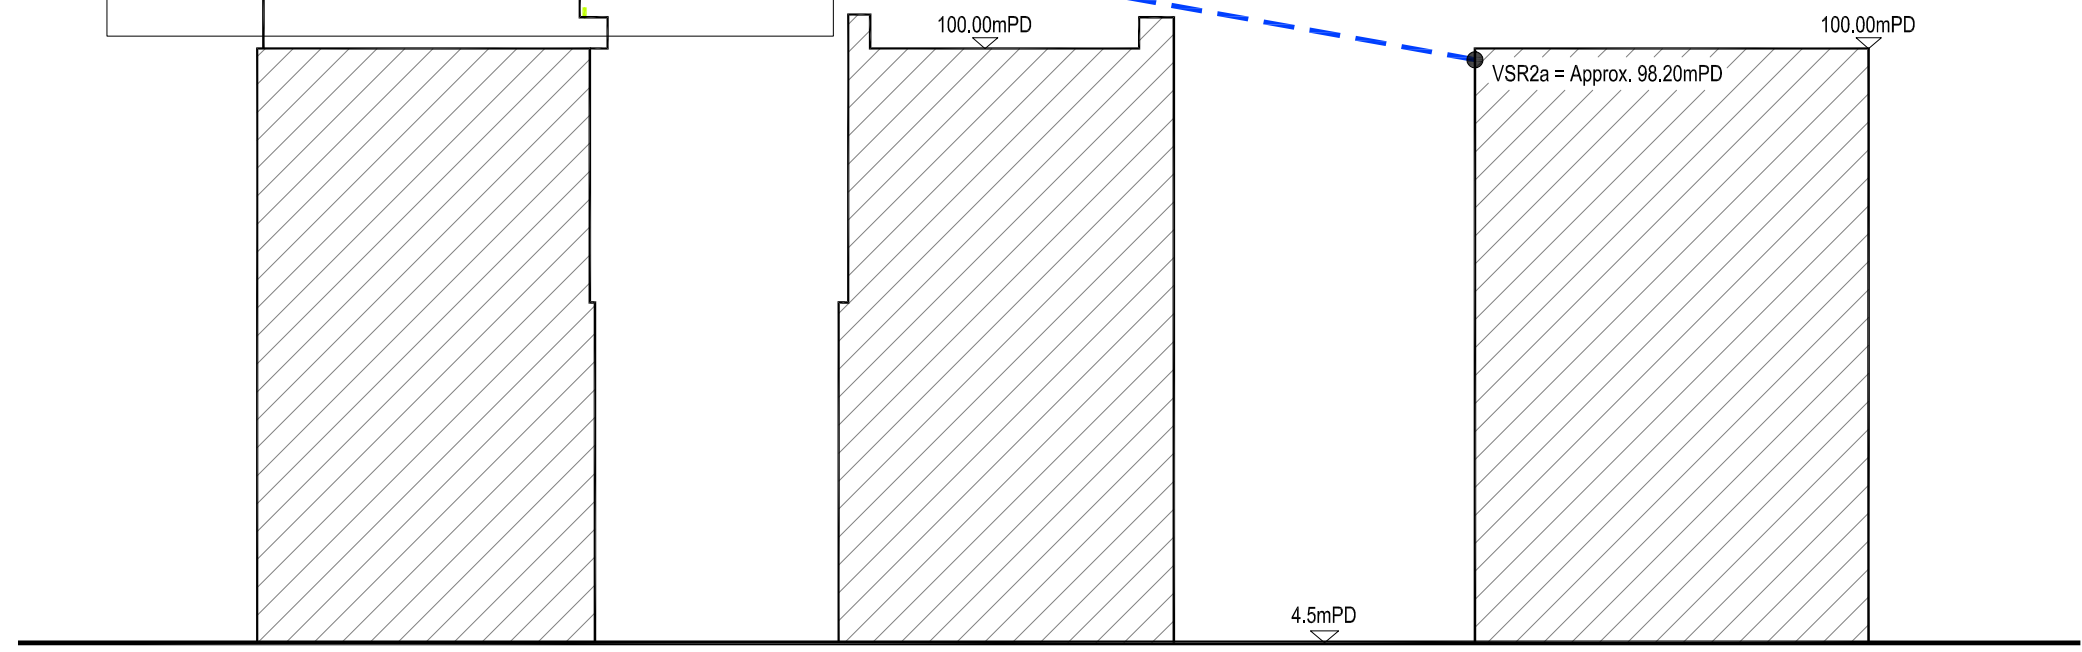

- LEGENDS:**
- - - BOUNDARY LINE OF NEW ACUTE HOSPITAL AT KAI TAK DEVELOPMENT AREA
 - ⊕ PROPOSED ROOFTOP HELIPAD
 - VSR VISUAL SENSITIVE RECEIVERS
 - - - LINE OF SIGHT

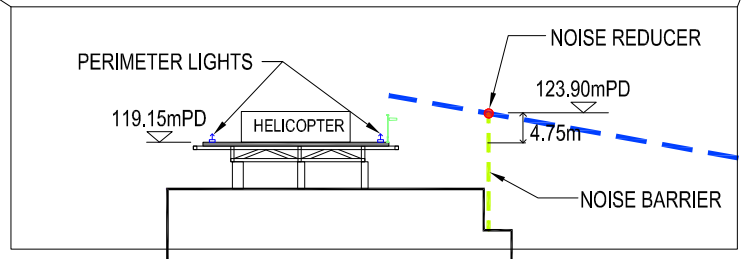

Acute Block of NAH Cheung Yip Street KTD SITE 3E1

Rev	Amendment	By	CHK.	App.	Date

Client



醫院管理局
HOSPITAL AUTHORITY

Architect

WONG TUNG & PARTNERS LIMITED
ARCHITECTS & PLANNERS



18th Floor, Cityplaza 3, Taikoo Shing, Hong Kong
T 852-2803 9888 F 852-2513 1728 www.wongtung.com

MEINHARDT
Meinhardt Infrastructure and Environment Limited
建造業建築環保工程顧問有限公司

Project

A ROOFTOP HELIPAD AT
NEW ACUTE HOSPITAL AT
KAI TAK DEVELOPMENT AREA

Title

Cross Section Drawing for
Visual Impact Assessment at
VSR 2a

Drawn CAD	Checked	Approved
Scale AS SHOWN (A3)	CAD File Name _	First Issued _
Drawing No.		Rev. Mar 2020

FIGURE 7.3b