


B.D. REF:
F.S.D. REF:

KEY PLAN

LEGEND:

- SITE BOUNDARY
- 500m STUDY AREA
- 35 CONTOUR
- (38,31) PATH GRID

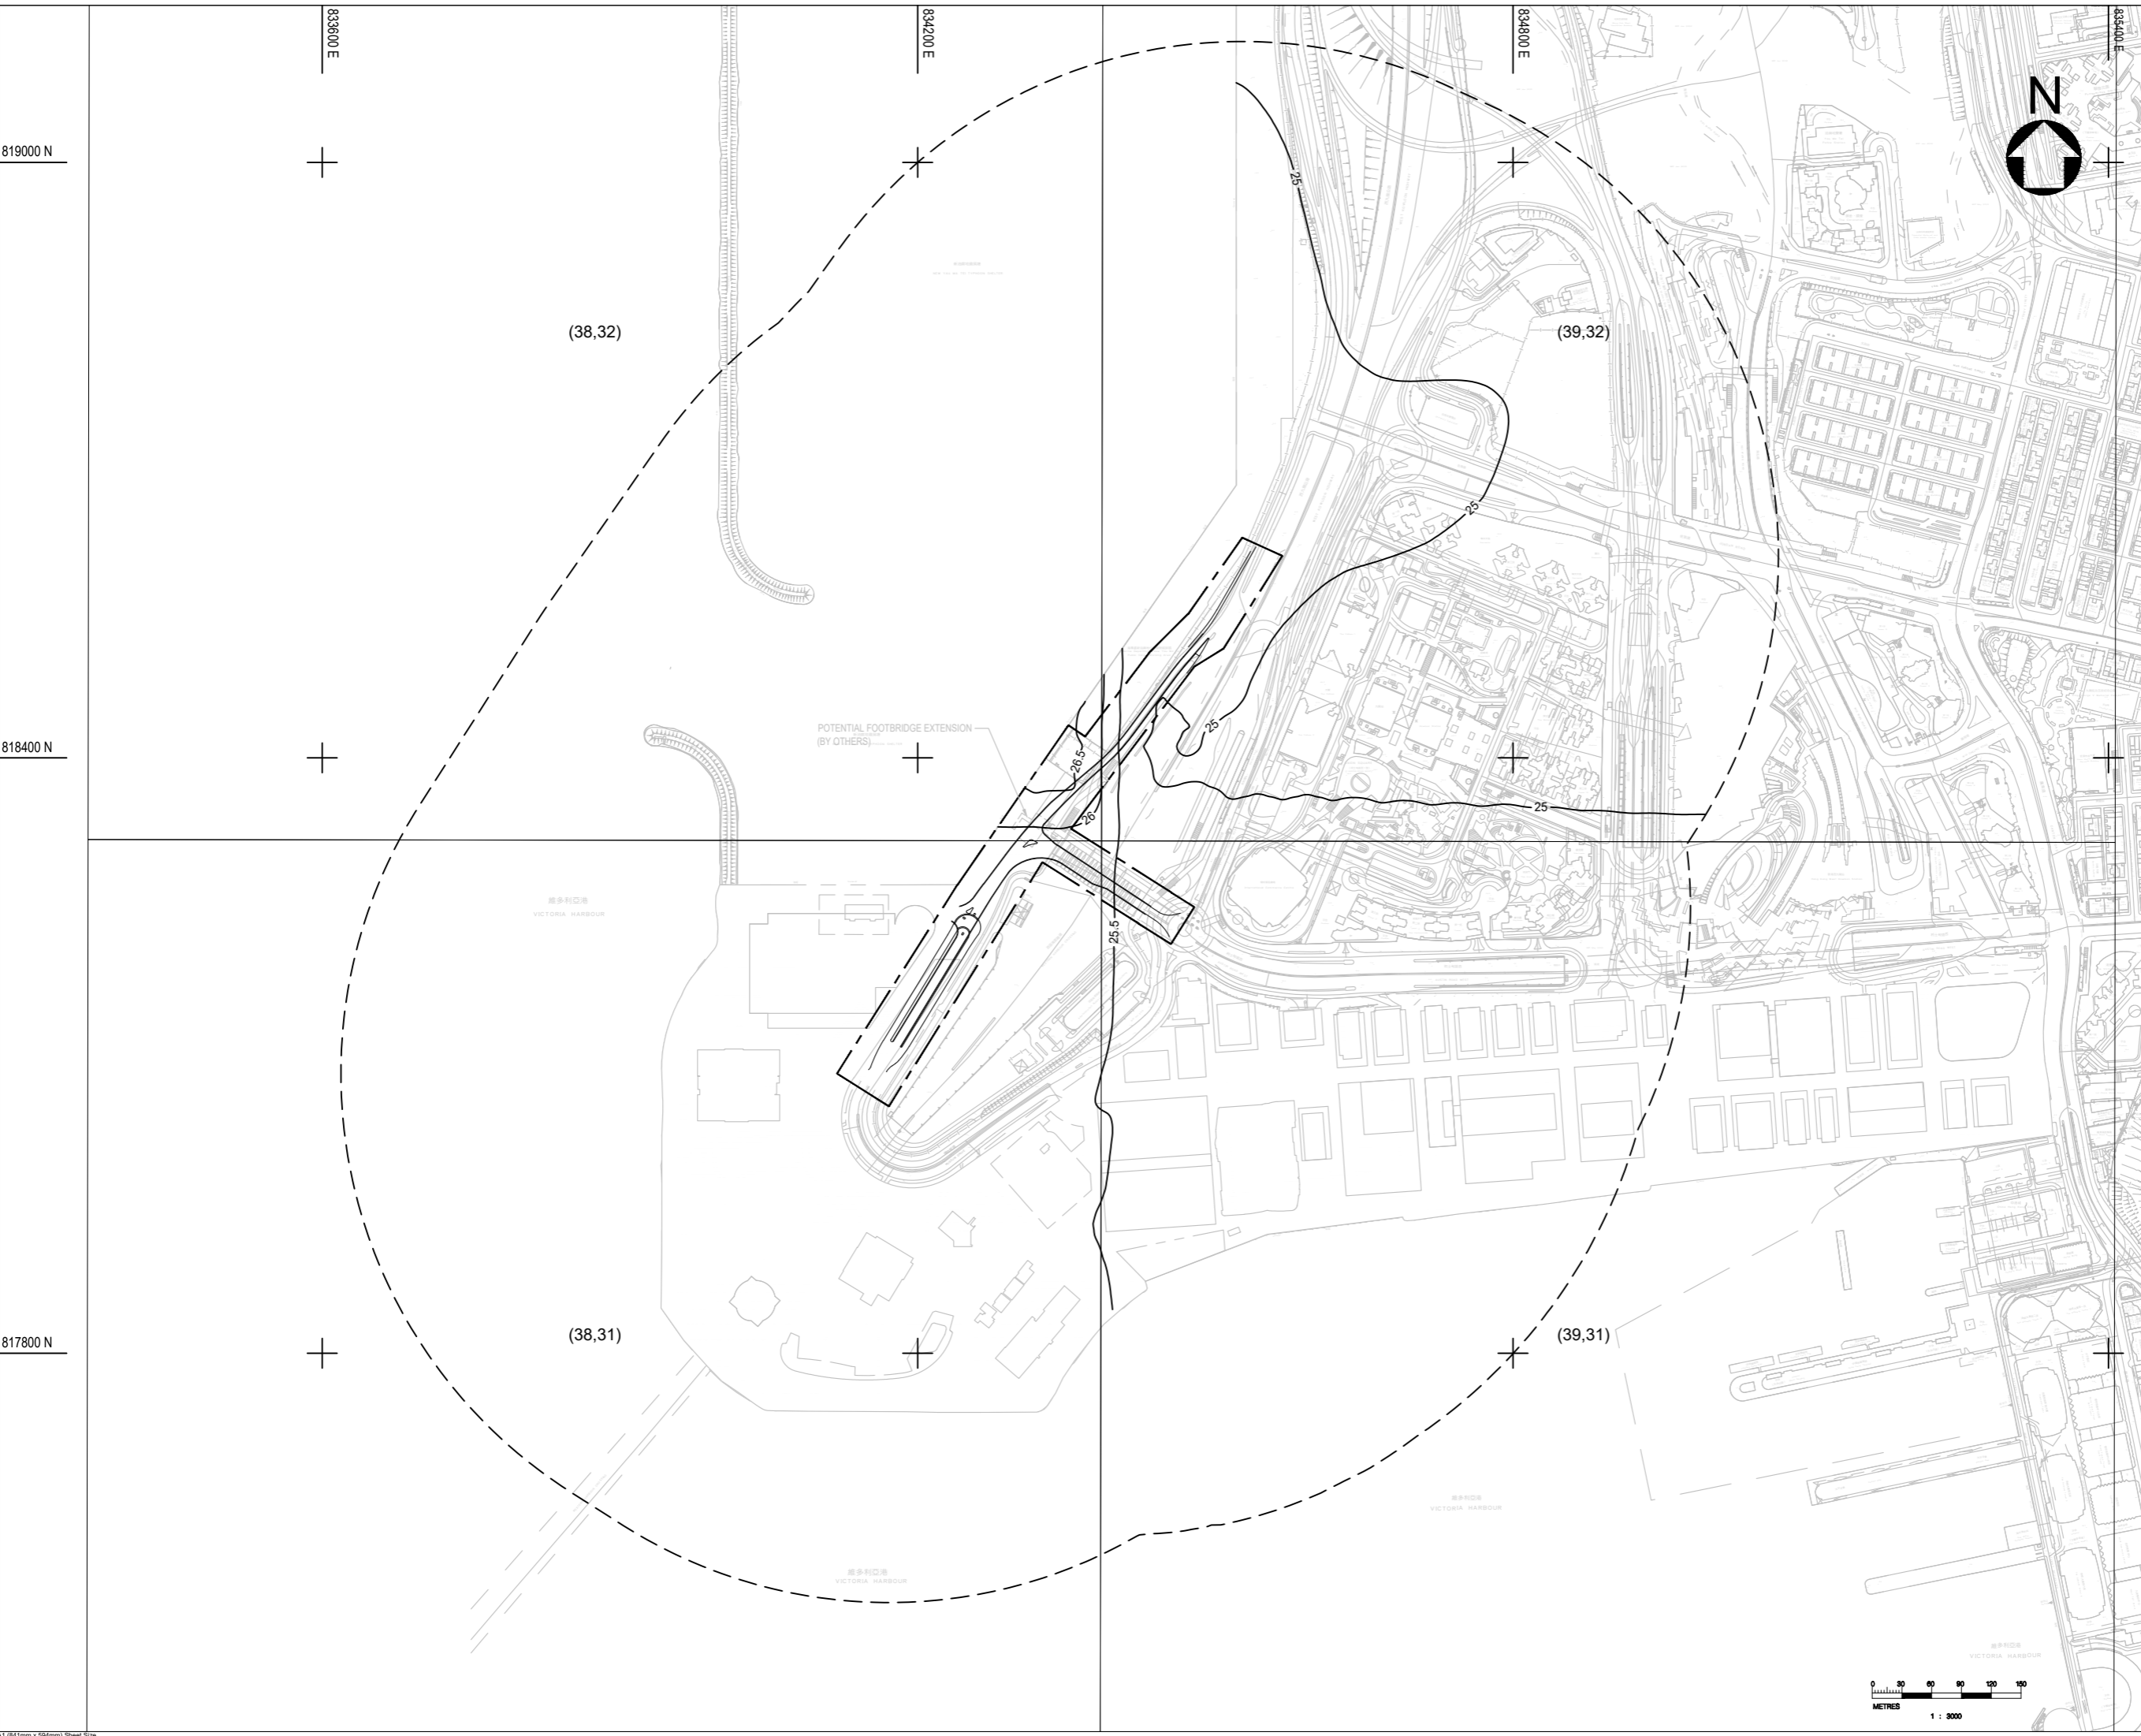

REV.	DATE	DESCRIPTION	INITIAL

JOB TITLE
REVISED AUSTIN ROAD FLYOVER

DRAWING TITLE
FIGURE 3.11c CONTOURS OF CUMULATIVE ANNUAL FSP CONCENTRATION ($\mu\text{g}/\text{m}^3$) AT 20m ABOVE GROUND (SCENARIO 3)

SCALE: 1 : 3000 PRINTED: A1

CHECKED: - DATE: -

APPROVED: - DATE: -

DRAWN: - DATE: -

CONTRACT NO.:

DRAWING NO.
04XXX-AEC-CIV-DWG-0323-R35-XXXX-WS1 REV. XA

CAD REF NAME: 04XXX-AEC-CIV-DWG-0323-R35-XXXX-WS1-XA.DWG

THE AUTHORITY

westKowloon
西九文化區

