

KEY PLAN

- LEGEND:**
- SITE BOUNDARY
 - 500m STUDY AREA
 - CONTOUR
 - PATH GRID

REV.	DATE	DESCRIPTION	INITIAL

JOB TITLE
REVISED AUSTIN ROAD FLYOVER

DRAWING TITLE
FIGURE 3.7e CONTOURS OF CUMULATIVE ANNUAL NO₂ CONCENTRATION (µg/m³) AT 15m ABOVE GROUND (SCENARIO 2)

SCALE 1 : 3000 PRINTED A1

CHECKED - DATE -

APPROVED - DATE -

DRAWN - DATE -

CONTRACT NO. -



DRAWING NO. 04XXX-AEC-CIV-DWG-0375-R35-XXXX-WS1 REV. XA

CAD REF NAME: 04XXX-AEC-CIV-DWG-0375-R35-XXXX-WS1-XA.DWG

THE AUTHORITY

westKowloon

西九文化區

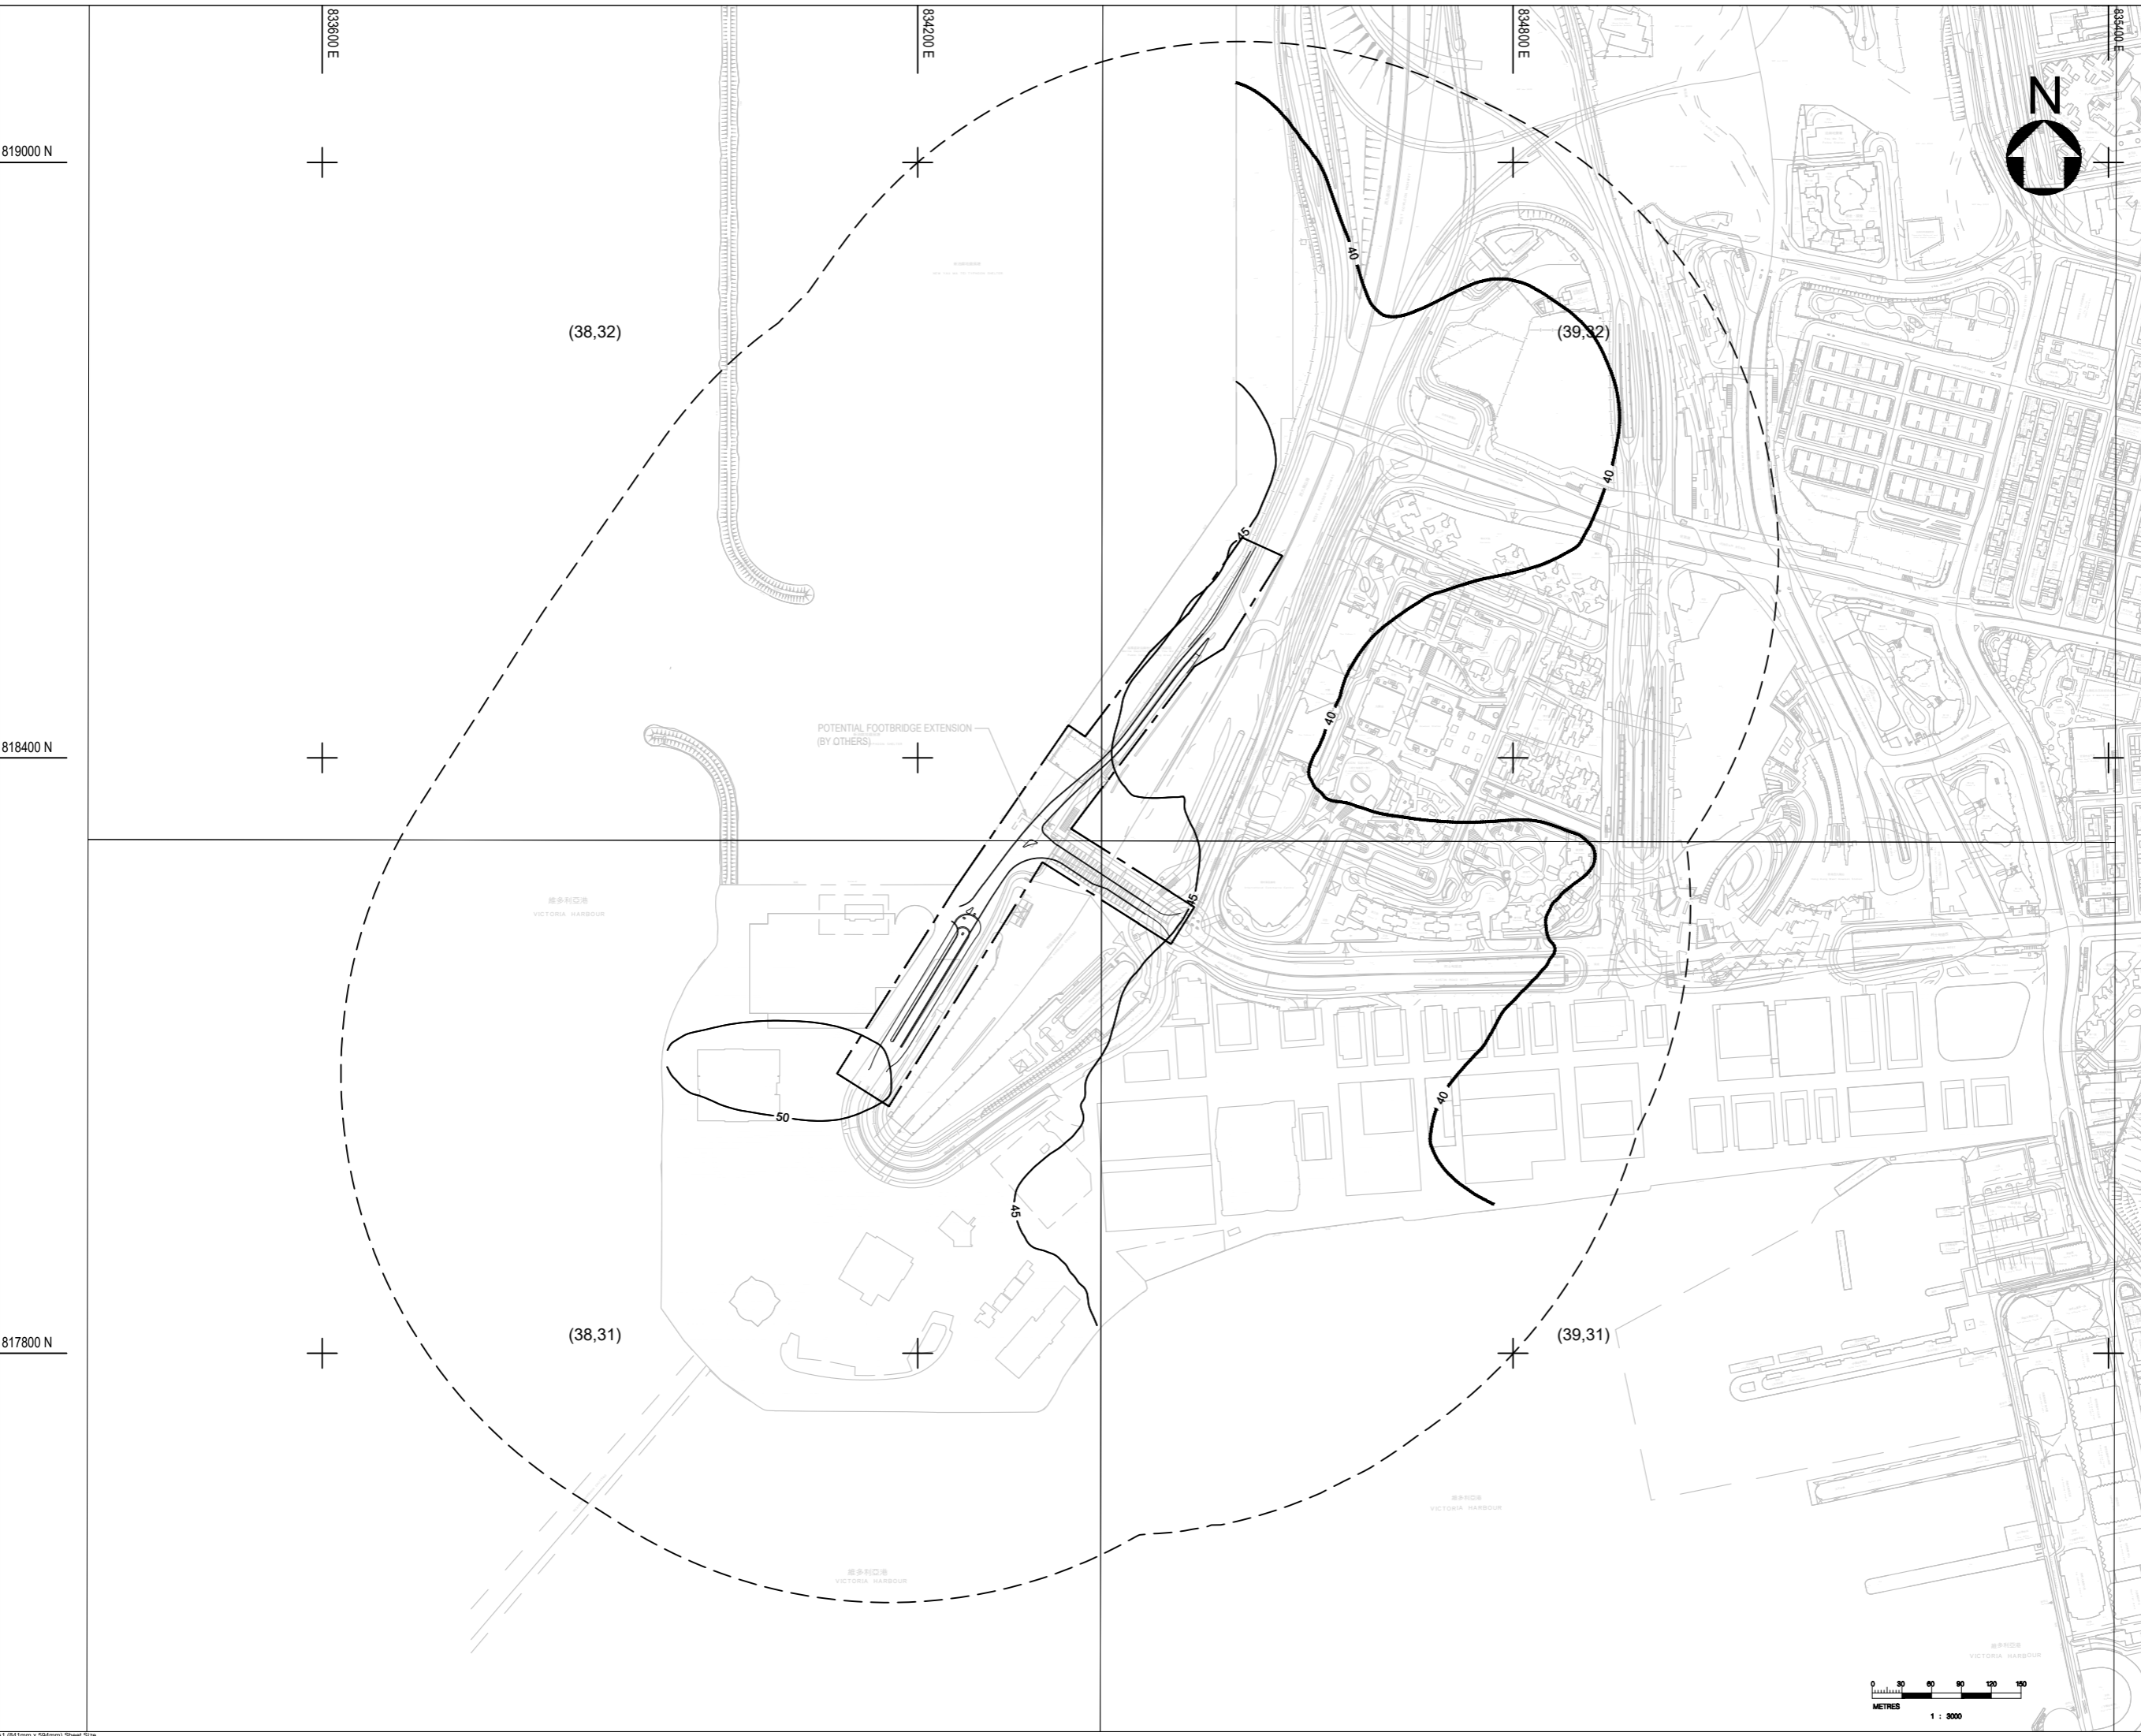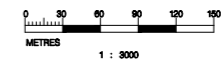

819000 N

818400 N

817800 N

833600 E

834200 E

834800 E

834400 E