


B.D. REF:  
F.S.D. REF:

KEY PLAN

**LEGEND:**

	SITE BOUNDARY
	500m STUDY AREA
	50 CONTOUR
	PATH GRID

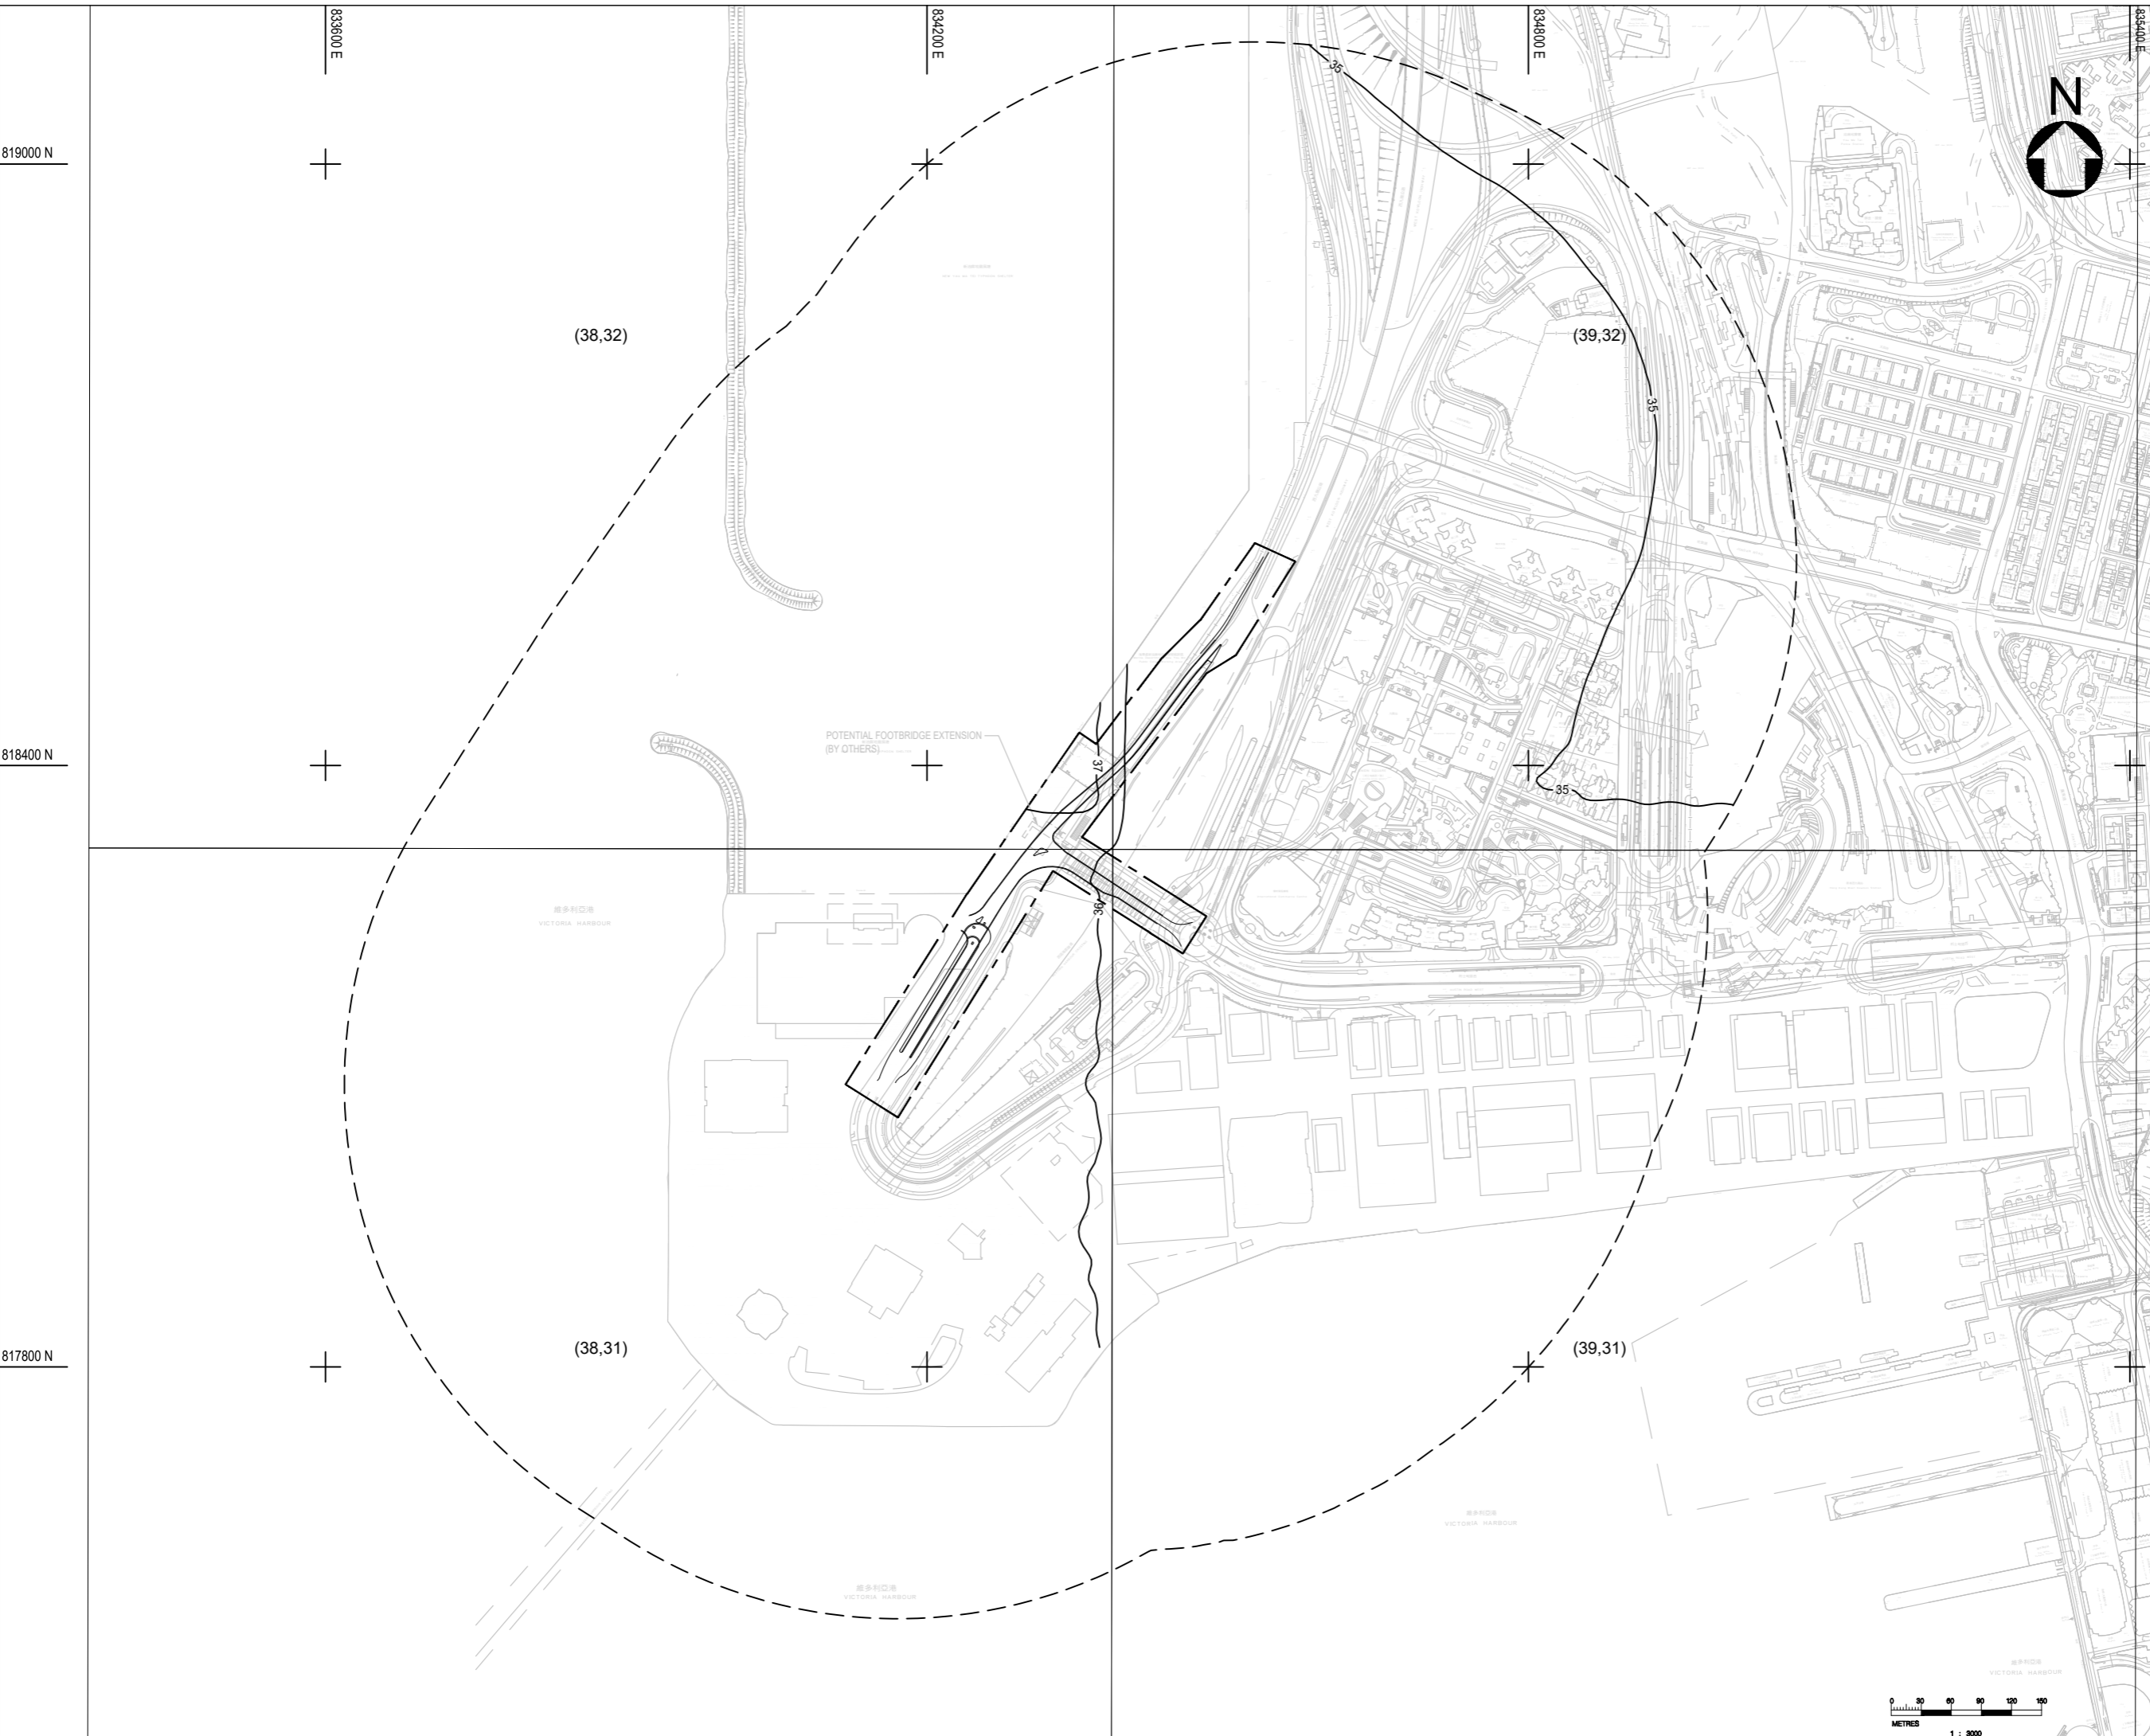

REV.	DATE	DESCRIPTION	INITIAL

JOB TITLE  
**REVISED AUSTIN ROAD FLYOVER**

DRAWING TITLE  
**FIGURE 3.9c: CONTOURS OF CUMULATIVE ANNUAL RSP CONCENTRATION ( $\mu\text{g}/\text{m}^3$ ) AT 20m ABOVE GROUND (SCENARIO 3)**

SCALE    1 : 3000    PRINTED    A1

CHECKED    -    DATE    -

APPROVED    -    DATE    -

DRAWN    -    DATE    -


CONTRACT NO.  
-

DRAWING NO.  
04XXX-AEC-CIV-DWG-0393-R35-XXXX-WS1    REV.    XA

CAD REF NAME: 04XXX-AEC-CIV-DWG-0393-R35-XXXX-WS1-XA.DWG

THE AUTHORITY

**westKowloon**  
西九文化區

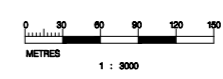

819000 N  
818400 N  
817800 N

833600 E    834200 E    834800 E    835400 E