


- B.D. REF:
- LEGEND:**
- SITE BOUNDARY
 - - - 500m STUDY AREA
 - EPD MONITORING STATION
VT10 - NEW YAU MA TEI TYPHOON SHELTER
 - VM6 - VICTORIA HARBOUR (CENTRAL)
 - VM7 - VICTORIA HARBOUR (WESTERN)
 - COOLING WATER INTAKE
C1 - PROPOSED FOR MEGA PERFORMANCE VENUE/EXHIBITION CENTER & HOTEL
 - C2 - MTRC KOWLOON STATION
 - C3 - THE ELEMENTS
 - C4 - WEST KOWLOON CULTURAL DISTRICT DISTRICT COOLING SYSTEM
 - FLUSHING WATER INTAKE
F1 - WSD KOWLOON SOUTH
 - F2 - WSD YAU MA TEI
 - F3 - MTRC KOWLOON STATION

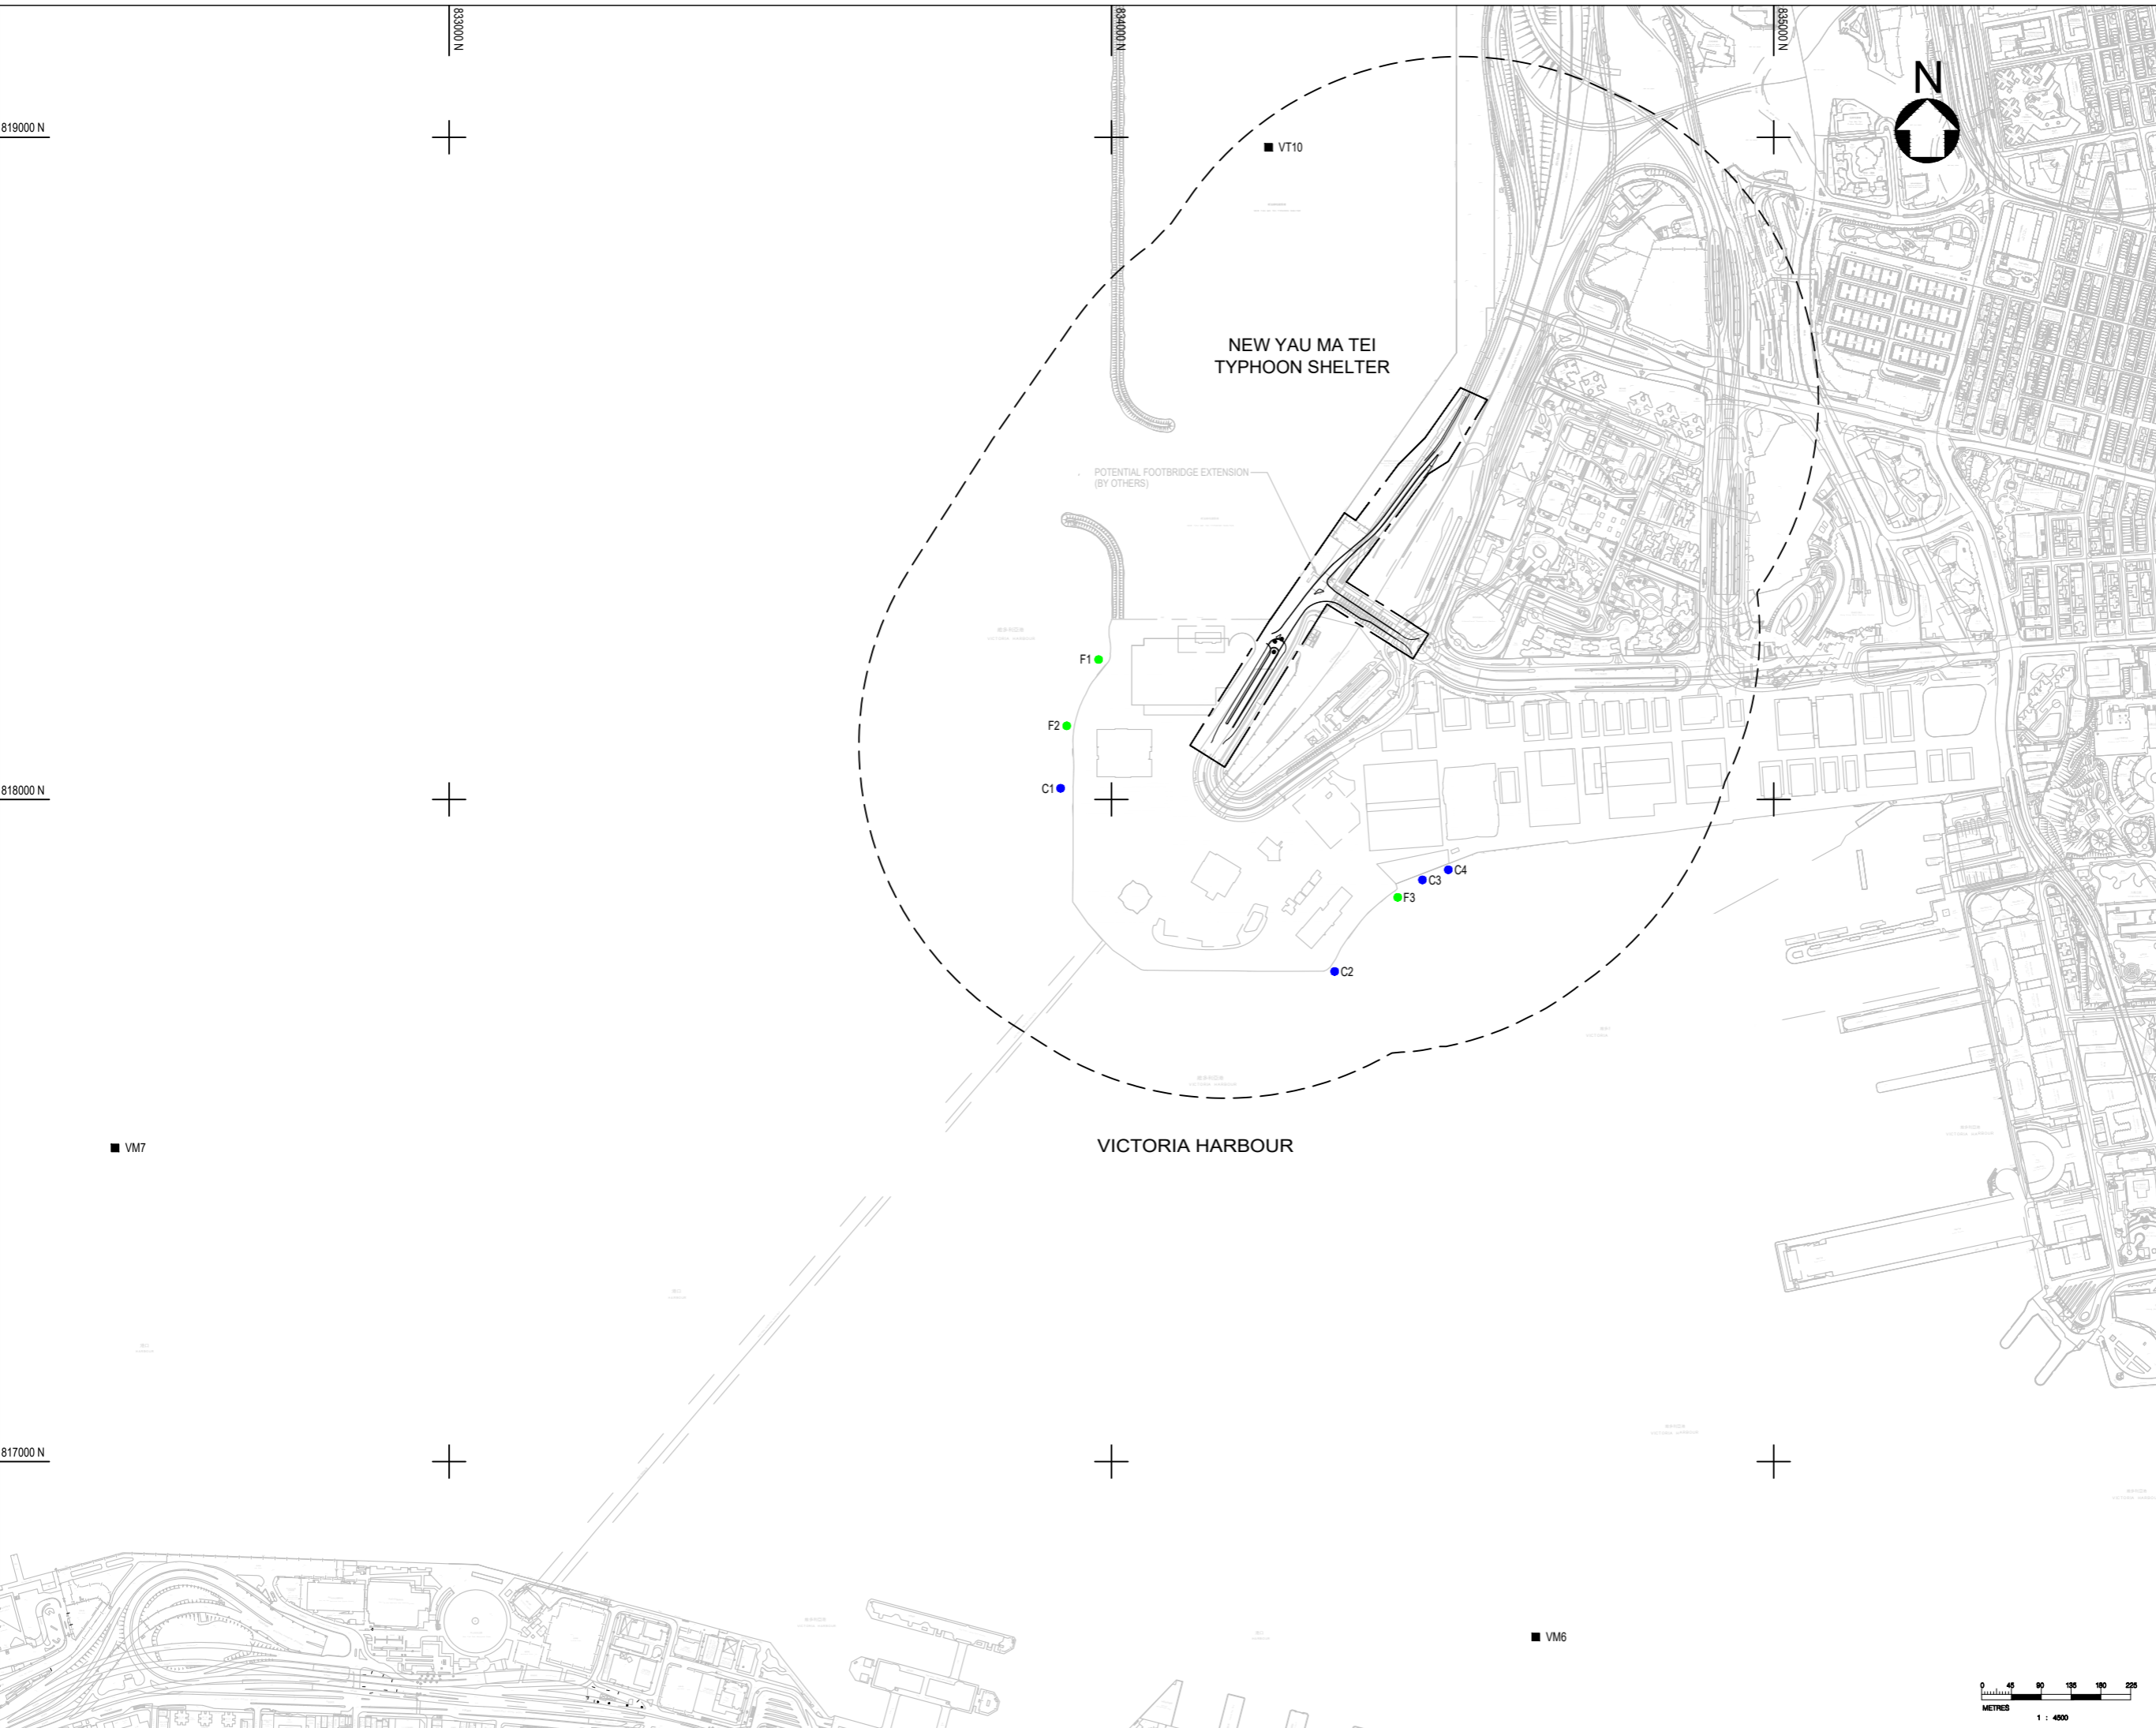

REV.	DATE	DESCRIPTION	INITIAL
JOB TITLE REVISED AUSTIN ROAD FLYOVER			
DRAWING TITLE FIGURE 4.1 LOCATIONS OF WATER SENSITIVE RECEIVERS AND EPD MONITORING STATIONS			
SCALE	1:4500	PRINTED	A1
CHECKED	-	DATE	-
APPROVED	-	DATE	-
DRAWN	-	DATE	-
CONTRACT NO. -			
DRAWING NO. 04XXX-AEC-CIV-DWG-0501-R35-XXXX-WS1			REV. XA
CAD REF NAME: 04XXX-AEC-CIV-DWG-0501-R35-XXXX-WS1-XA.DWG			
THE AUTHORITY westKowloon 西九文化區			

Z:\L2\PROJECTS\988877\DRAWING\REPORT\988877\AEC-CIV-DWG-0501-R35-XXXX-WS1-XA.dwg 2017/10/20
 A1 (841mm x 594mm) Sheet Size