


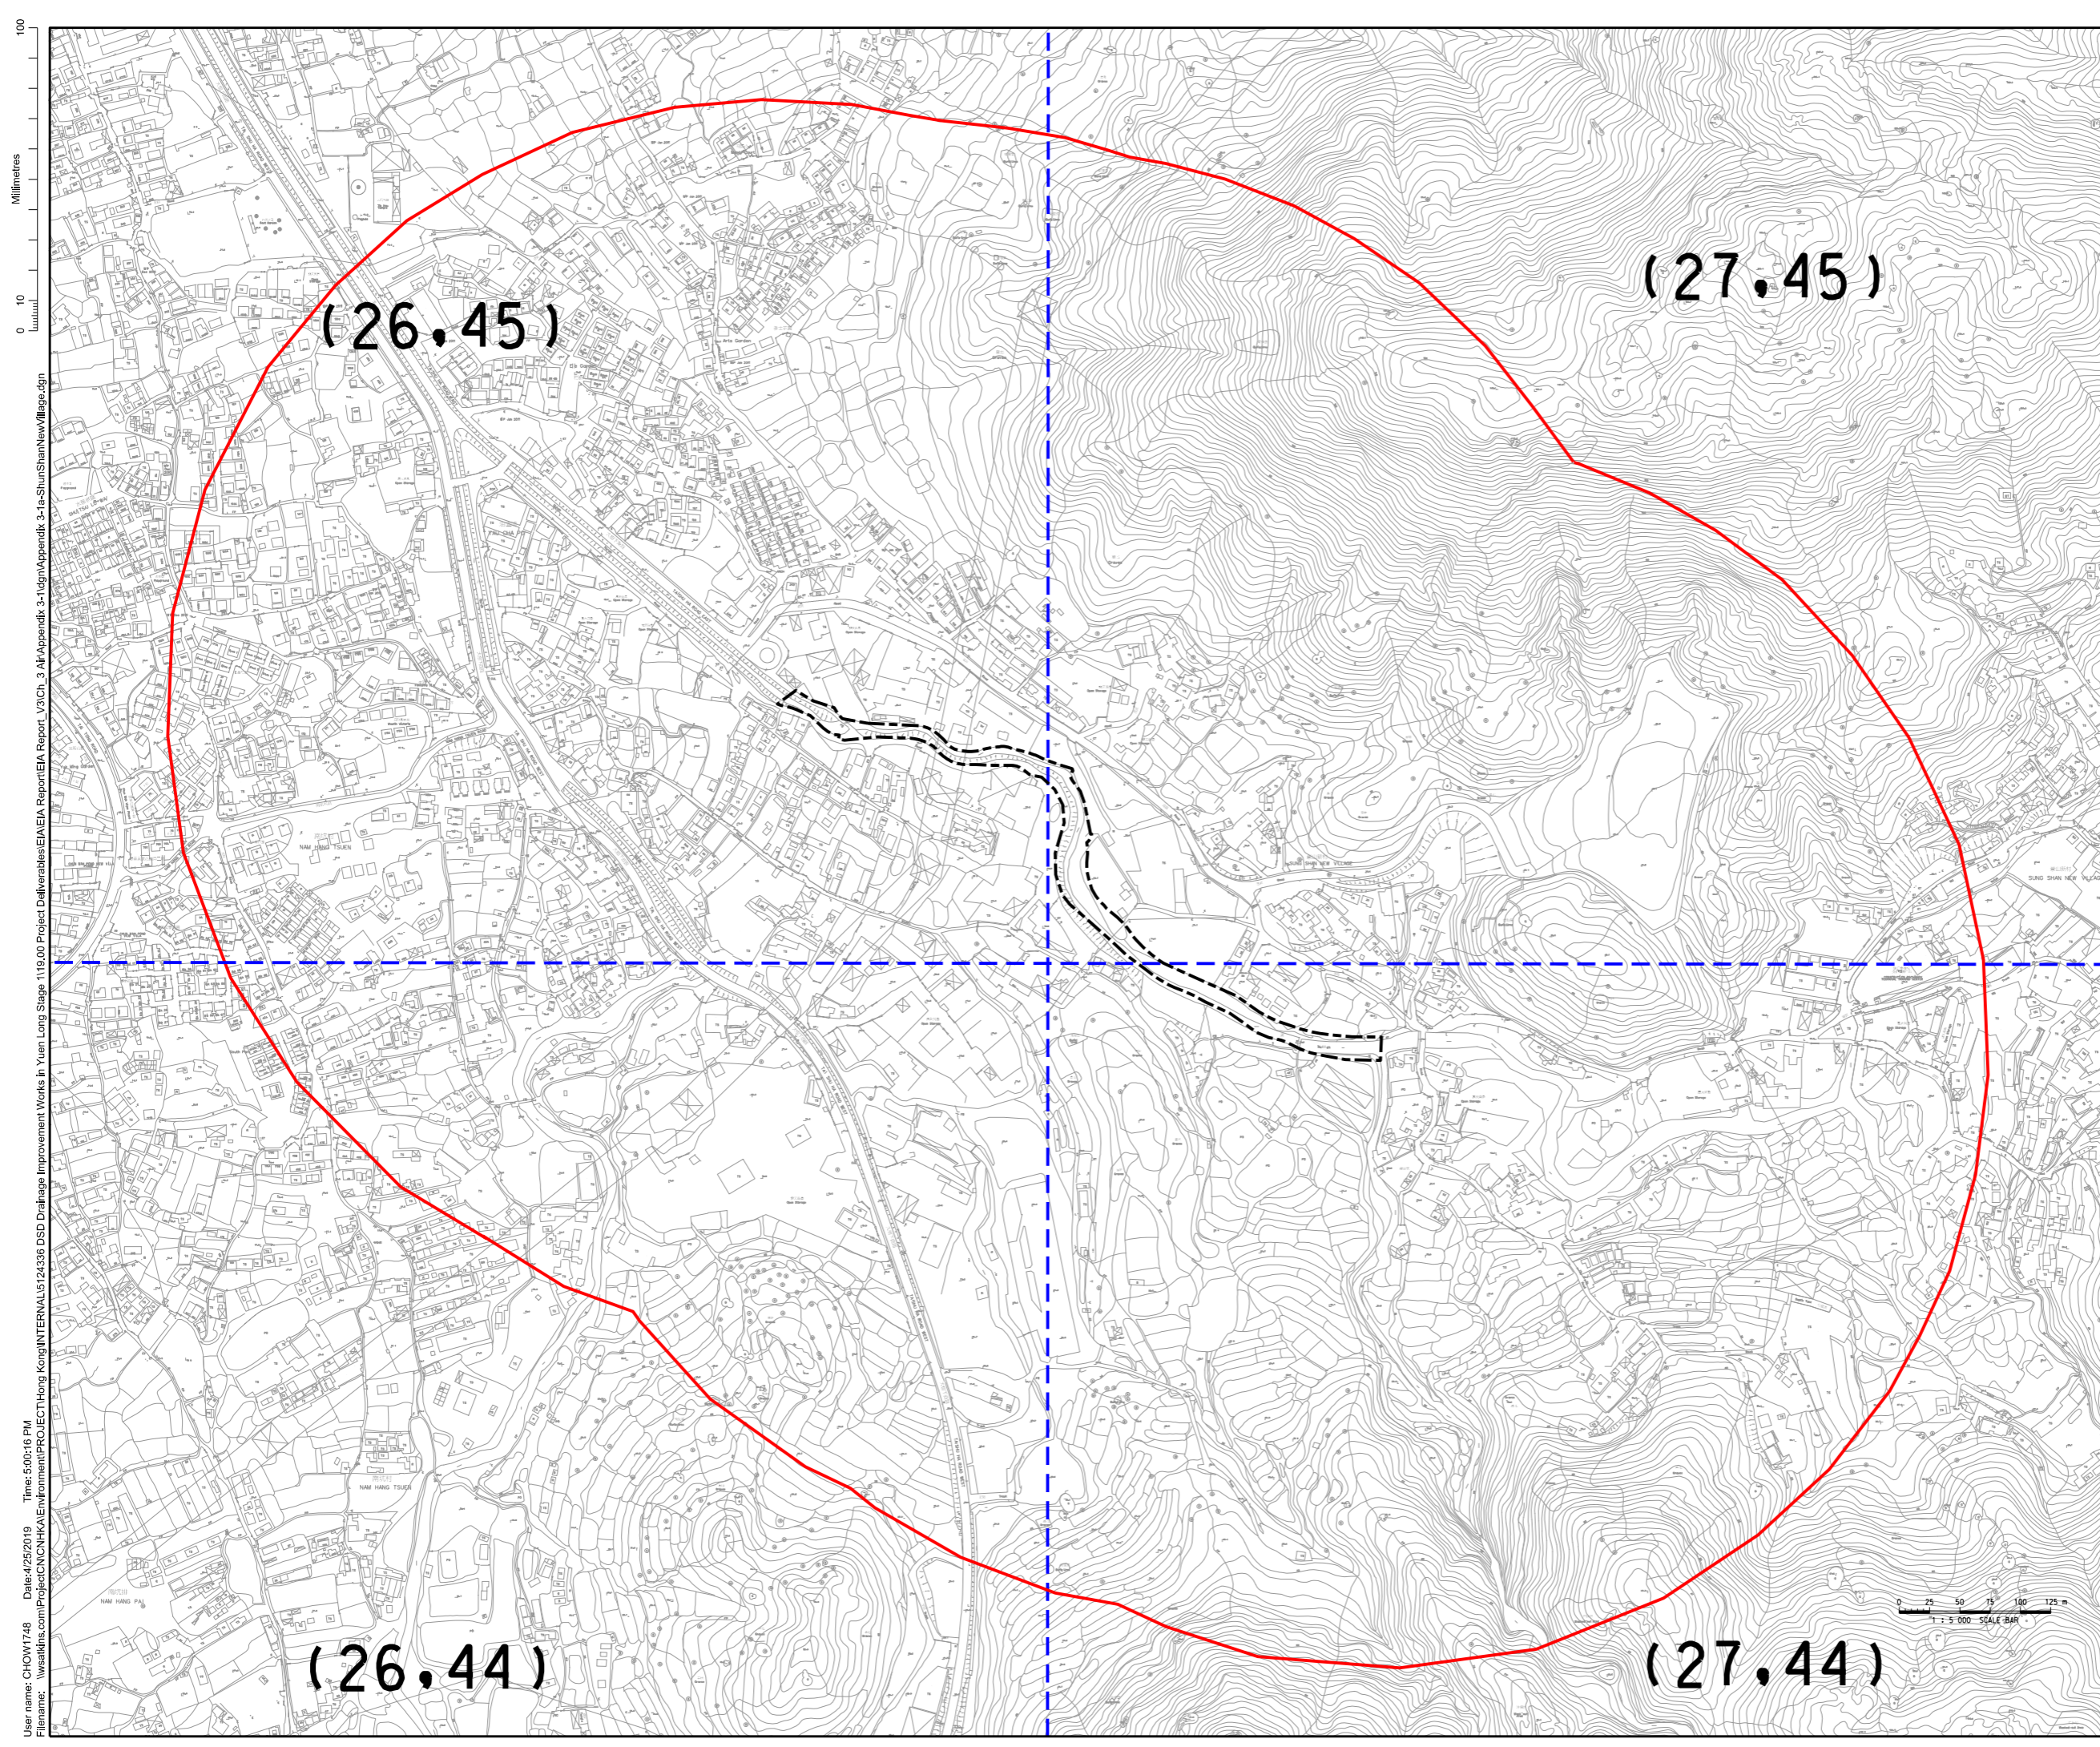

Appendix 3-1

PATH-2016 Grid covered



- LEGEND**
- 500M AIR STUDY AREA
 - - - - PROJECT WORK BOUNDARY
 - - - - PATH-2016 GRID

User name: CHOW1748 Date: 4/25/2019 Time: 5:00:16 PM
 Filename: \\wsatkins.com\Project\CN\CN\KVA\Environment\PROJECT\Hong Kong\INTERNAL\5124536 DSD Drainage Improvement Works in Yuen Long Stage 1\119.00 Project Deliverables\EIA\EIA Report\EIA Report_V3\Ch. 3 Air Appendix 3-1.dgn Appendix 3-1.dgn\Appendix 3-1a-ShunShanNewVillage.dgn

Rev.	Date	Description	By	Chkd	App'd

Drawing Status: **DETAILED DESIGN** Suitability:



Client: **渠務署**
Drainage Services Department

Project Management Division


Project Title: **DRAINAGE IMPROVEMENT WORKS IN YUEN LONG STAGE 1 - INVESTIGATION, DESIGN AND CONSTRUCTION CE 22/2013 (DS)**

Drawing Title: **PATH-2016 GRID COVERED BY PROJECT STUDY AREA (SUNG SHAN NEW VILLAGE)**

Scale	Designed	Drawn	Checked	Authorized
1 : 5000	RC	GK	RC	RC
Original Size	Date	Date	Date	Date
A3	APR 2019	APR 2019	APR 2019	APR 2019

Drawing Number: **APPENDIX 3-1a** Revision: **A**

User name: CHOW1748 Date: 4/25/2019 Time: 5:01:08 PM
 Filename: \\wssatkins.com\Project\CN\HK\A\Environment\PROJECT\Hong Kong\INTERNAL\5124536 DSD Drainage Improvement Works in Yuen Long Stage 1\19.00 Project Deliverables\EIA\Report\EIA Report_V3\Ch. 3 Air\Appendix 3-1\dgn\Appendix 3-1b-TaiWo.dgn

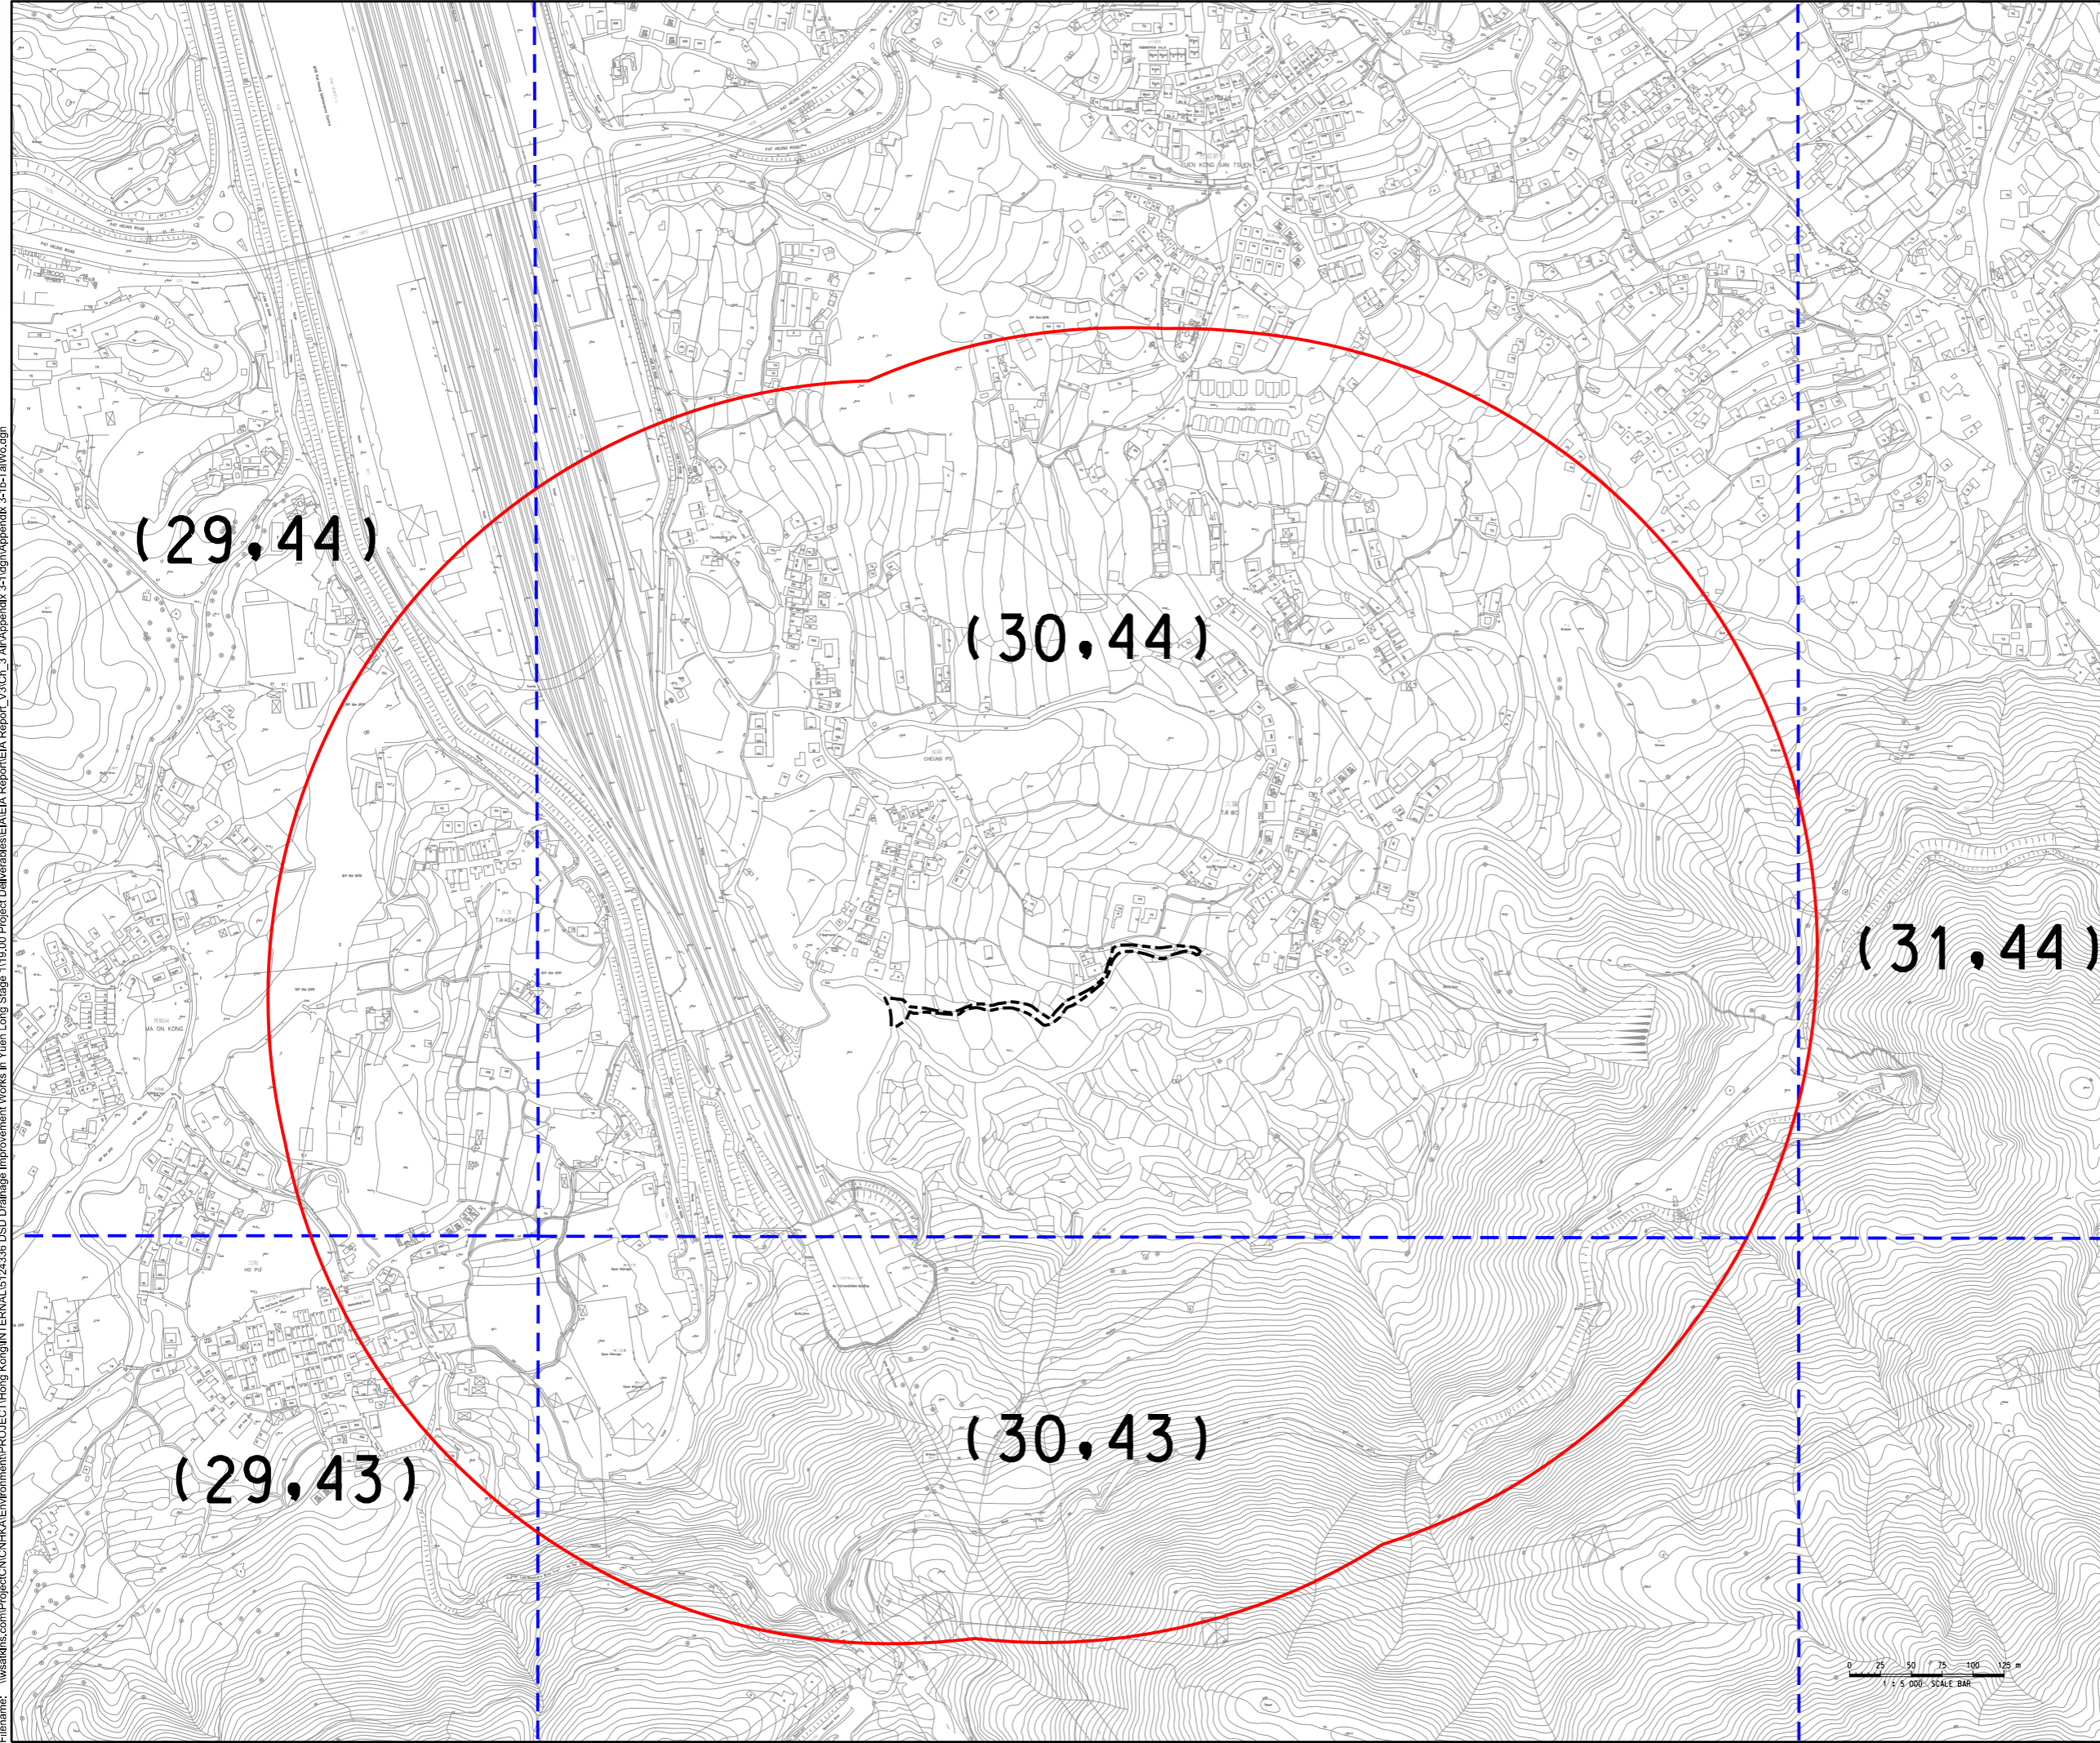

- LEGEND**
- 500M AIR STUDY AREA
 - - - - PROJECT WORK BOUNDARY
 - - - - PATH-2016 GRID

Rev.	Date	Description	By	Chkd	App'd
Drawing Status					Suitability
DETAILED DESIGN					=

ATKINS

Client
 渠務署
 Drainage Services Department
 工程管理部
 Project Management Division


Project Title
**DRAINAGE IMPROVEMENT WORKS
 IN YUEN LONG STAGE 1 - INVESTIGATION,
 DESIGN AND CONSTRUCTION
 CE 22/2013 (DS)**

Drawing Title
**PATH-2016 GRID
 COVERED BY
 PROJECT STUDY AREA
 (TAI WO)**

Scale	Designed	Drawn	Checked	Authorised
1 : 5000	RC	GK	RC	RC
Original Size	Date	Date	Date	Date
A3	APR 2019	APR 2019	APR 2019	APR 2019

Drawing Number
APPENDIX 3-1b Revision
A

User name: CHOW1748 Date: 4/25/2019 Time: 4:56:54 PM
 Filename: \\wssatkins.com\Project\CN\CN\KVA\Environment\PROJECT\Hong Kong\INTERNAL\5124536 DSD Drainage Improvement Works in Yuen Long Stage 1\119,000 Project Deliverables\EIA\EIA Report\EIA Report_V3\Ch. 3 Air Appendix 3-1\dgn\Appendix 3-1c-JinFa Tei.dgn

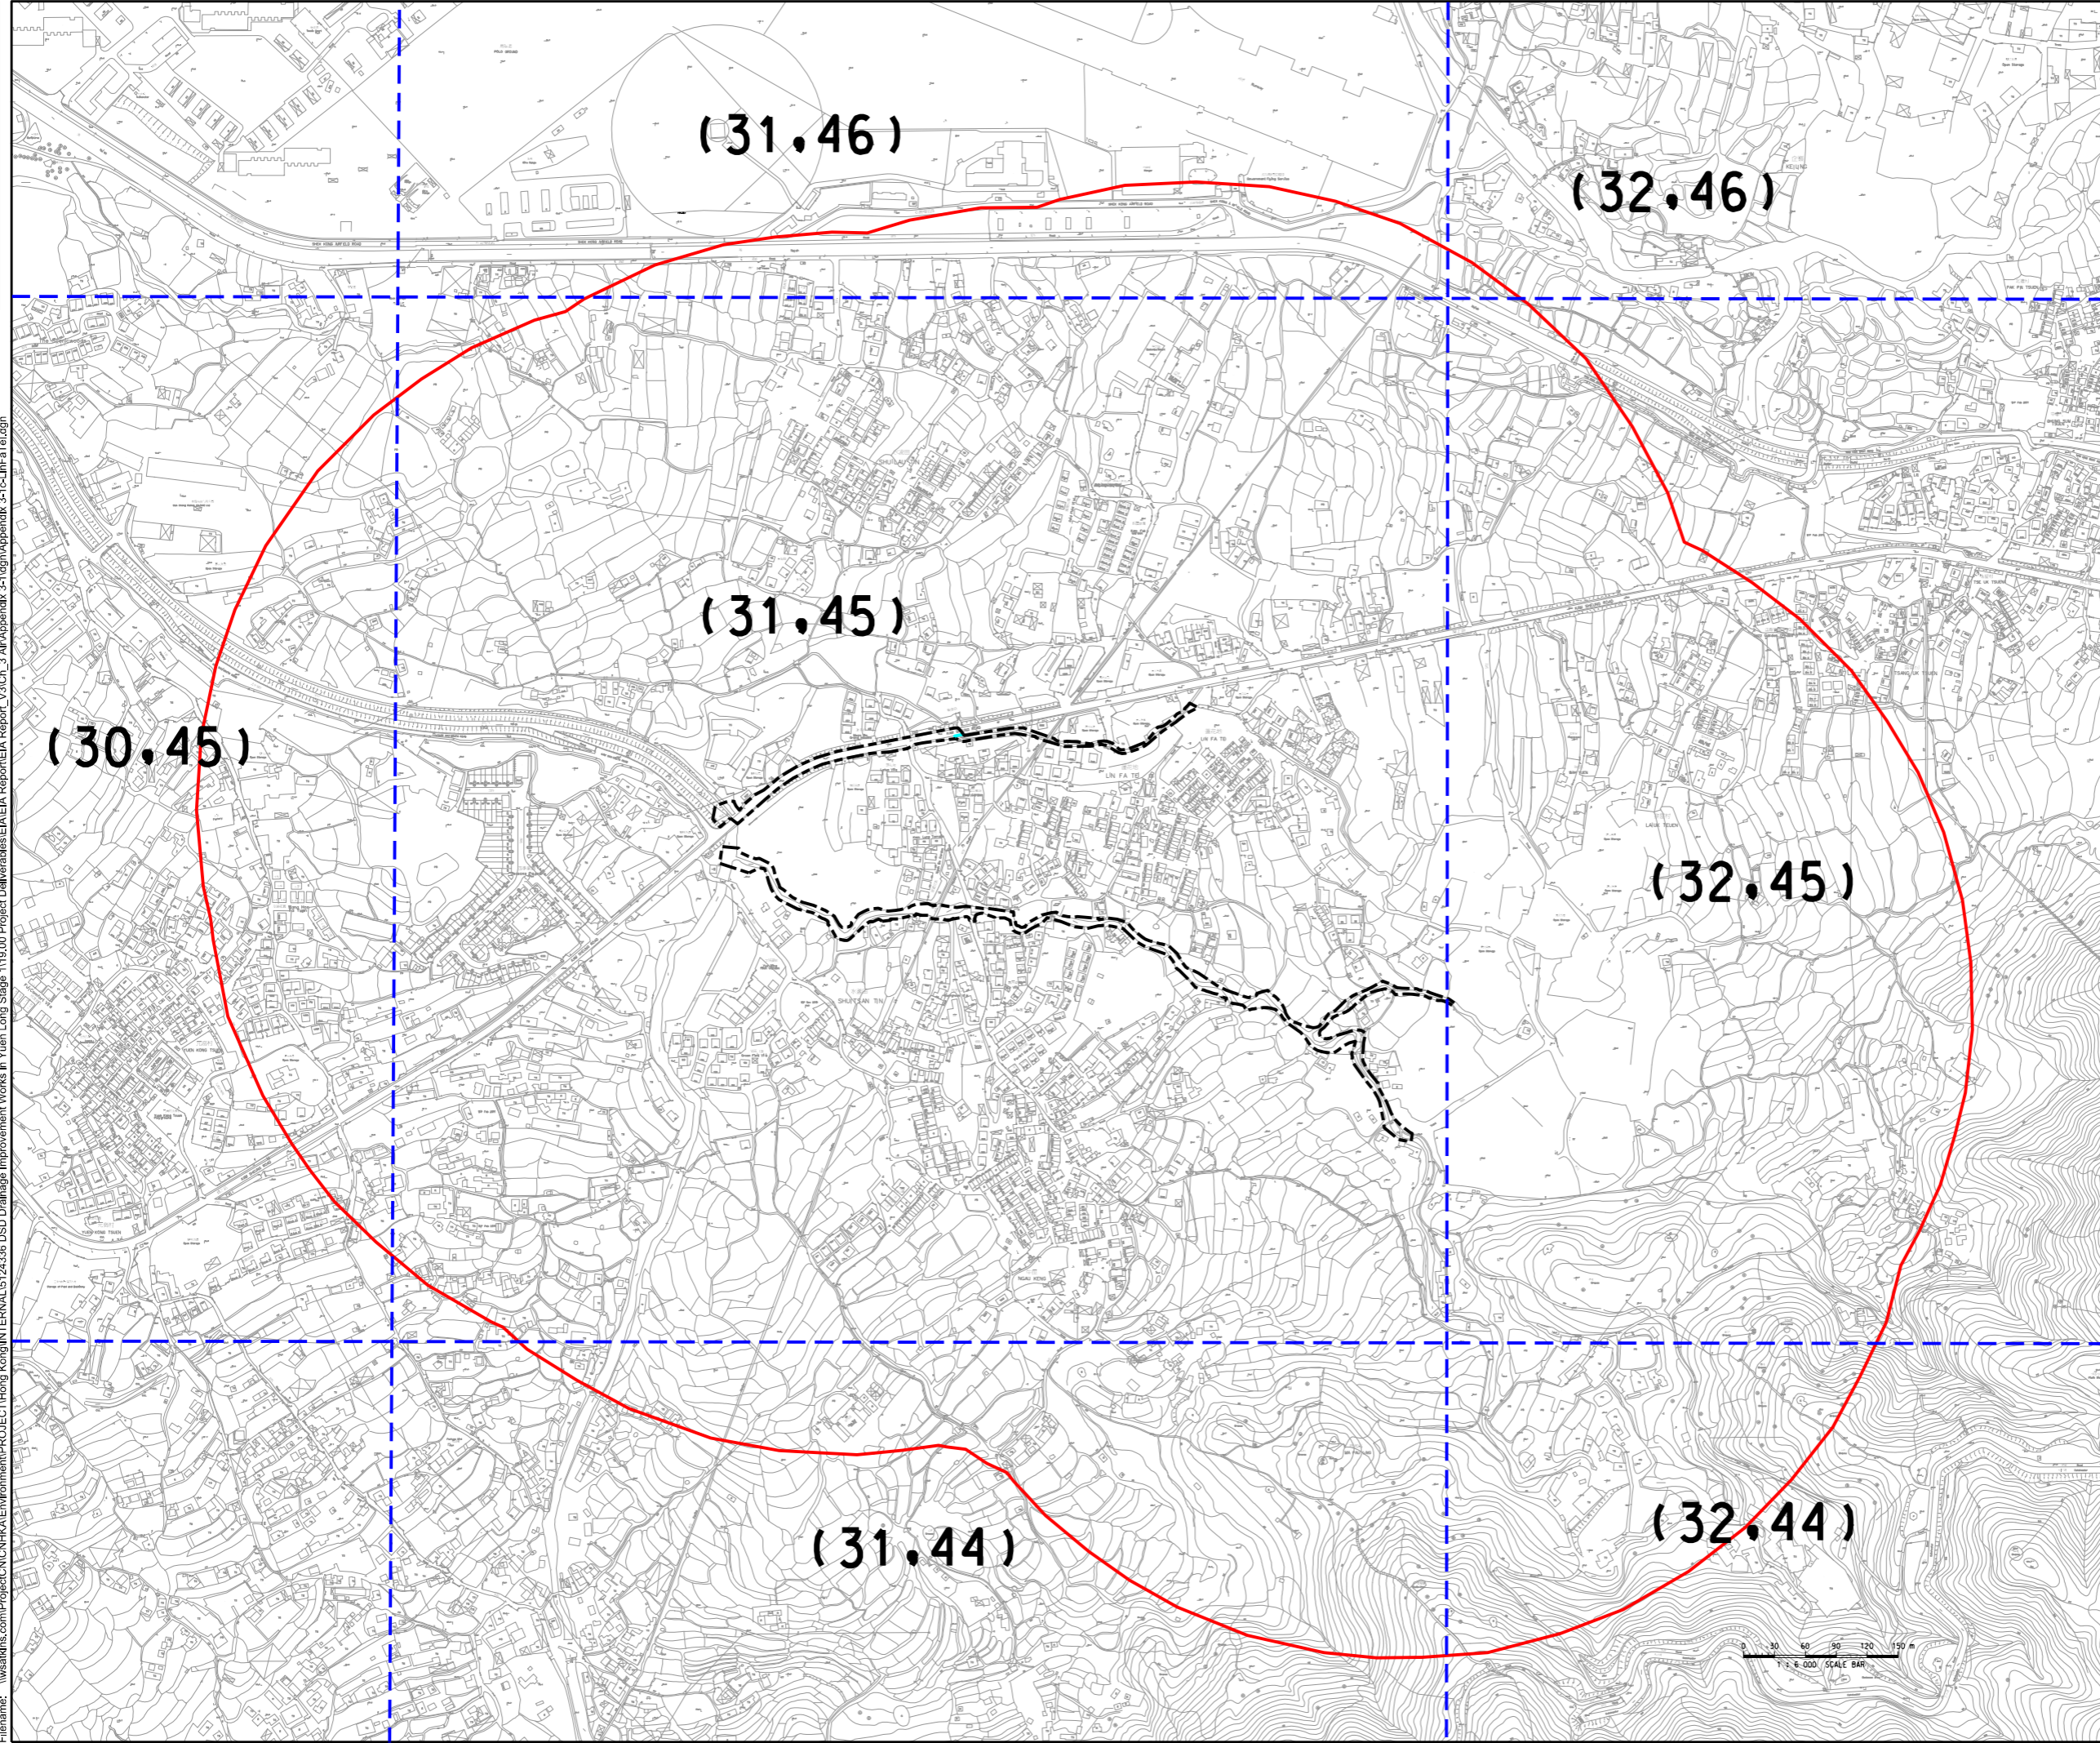

- LEGEND**
- 500M AIR STUDY AREA
 - - - - - PROJECT WORK BOUNDARY
 - - - - - PATH-2016 GRID

Rev.	Date	Description	By	Chkd	App'd

Drawing Status: **DETAILED DESIGN** Suitability:




Client: **渠務署**
 Drainage Services Department
 工程管理部
 Project Management Division

Project Title: **DRAINAGE IMPROVEMENT WORKS
 IN YUEN LONG STAGE 1 - INVESTIGATION,
 DESIGN AND CONSTRUCTION
 CE 22/2013 (DS)**


Drawing Title: **PATH-2016 GRID
 COVERED BY
 PROJECT STUDY AREA
 (LIN FA TEI)**

Scale	Designed	Drawn	Checked	Authorised
1 : 6000	RC	GK	RC	RC
Original Size	Date	Date	Date	Date
A3	APR 2019	APR 2019	APR 2019	APR 2019

Drawing Number: **APPENDIX 3-1c** Revision: **A**

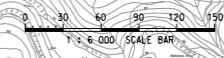

User name: CHOW1748 Date: 4/25/2019 Time: 5:00:44 PM
 Filename: \\sws\atkins.com\Project\CN\CN\HA\Environment\PROJECT\Hong Kong\INTERNAL\5124336 DSD Drainage Improvement Works in Yuen Long Stage 1\19.00 Project Deliverables\EIA\EIA Report\EIA Report_V3\Ch_3 Air\Appendix_3-1\dgn\Appendix_3-1d-HaChe.dgn

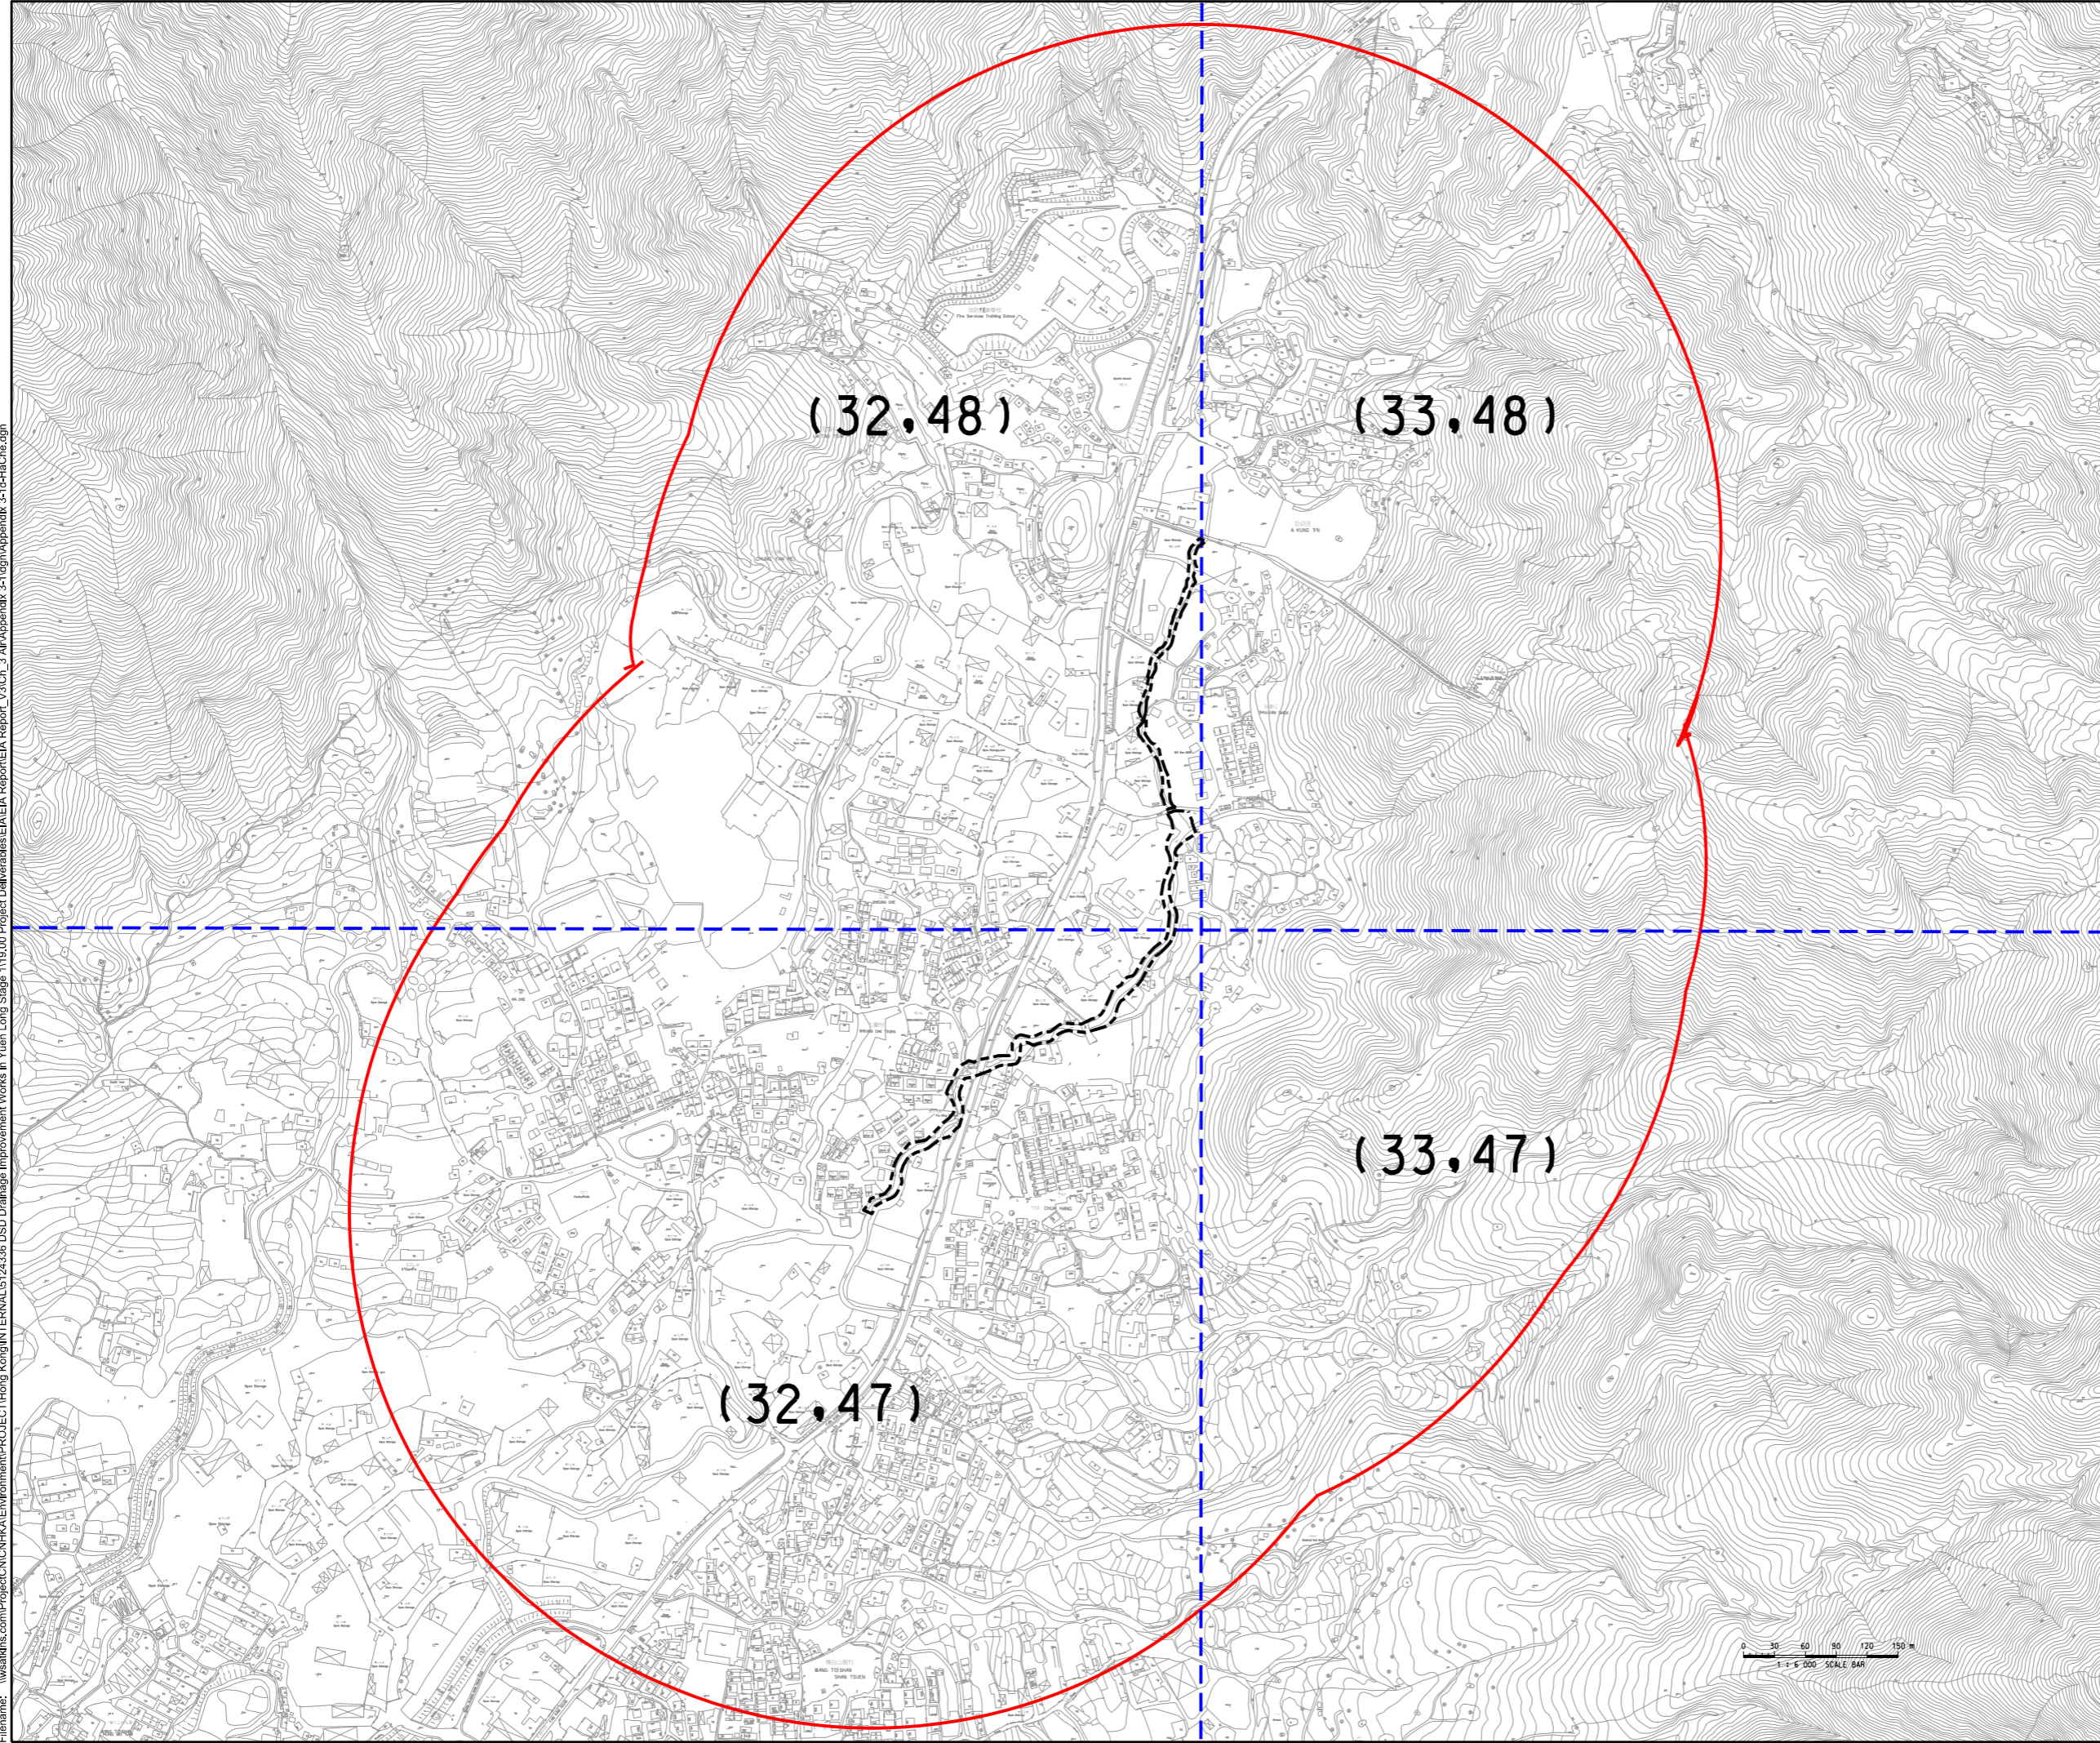

LEGEND

- 500M AIR STUDY AREA
- PROJECT WORK BOUNDARY
- - - PATH-2016 GRID

Rev.	Date	Description	By	Chkd	App'd

Drawing Status: **DETAILED DESIGN** Suitability:



Client: **渠務署**
 Drainage Services Department
 工程管理部
 Project Management Division

Project Title:
**DRAINAGE IMPROVEMENT WORKS
 IN YUEN LONG STAGE 1 - INVESTIGATION,
 DESIGN AND CONSTRUCTION
 CE 22/2013 (DS)**

Drawing Title:
**PATH-2016 GRID
 COVERED BY
 PROJECT STUDY AREA
 (HA CHE)**

Scale	Designed	Drawn	Checked	Authorised
1 : 6000	RC	GK	RC	RC
Original Size	Date	Date	Date	Date
A3	APR 2019	APR 2019	APR 2019	APR 2019

Drawing Number: **APPENDIX 3-1d** Revision: **A**

