



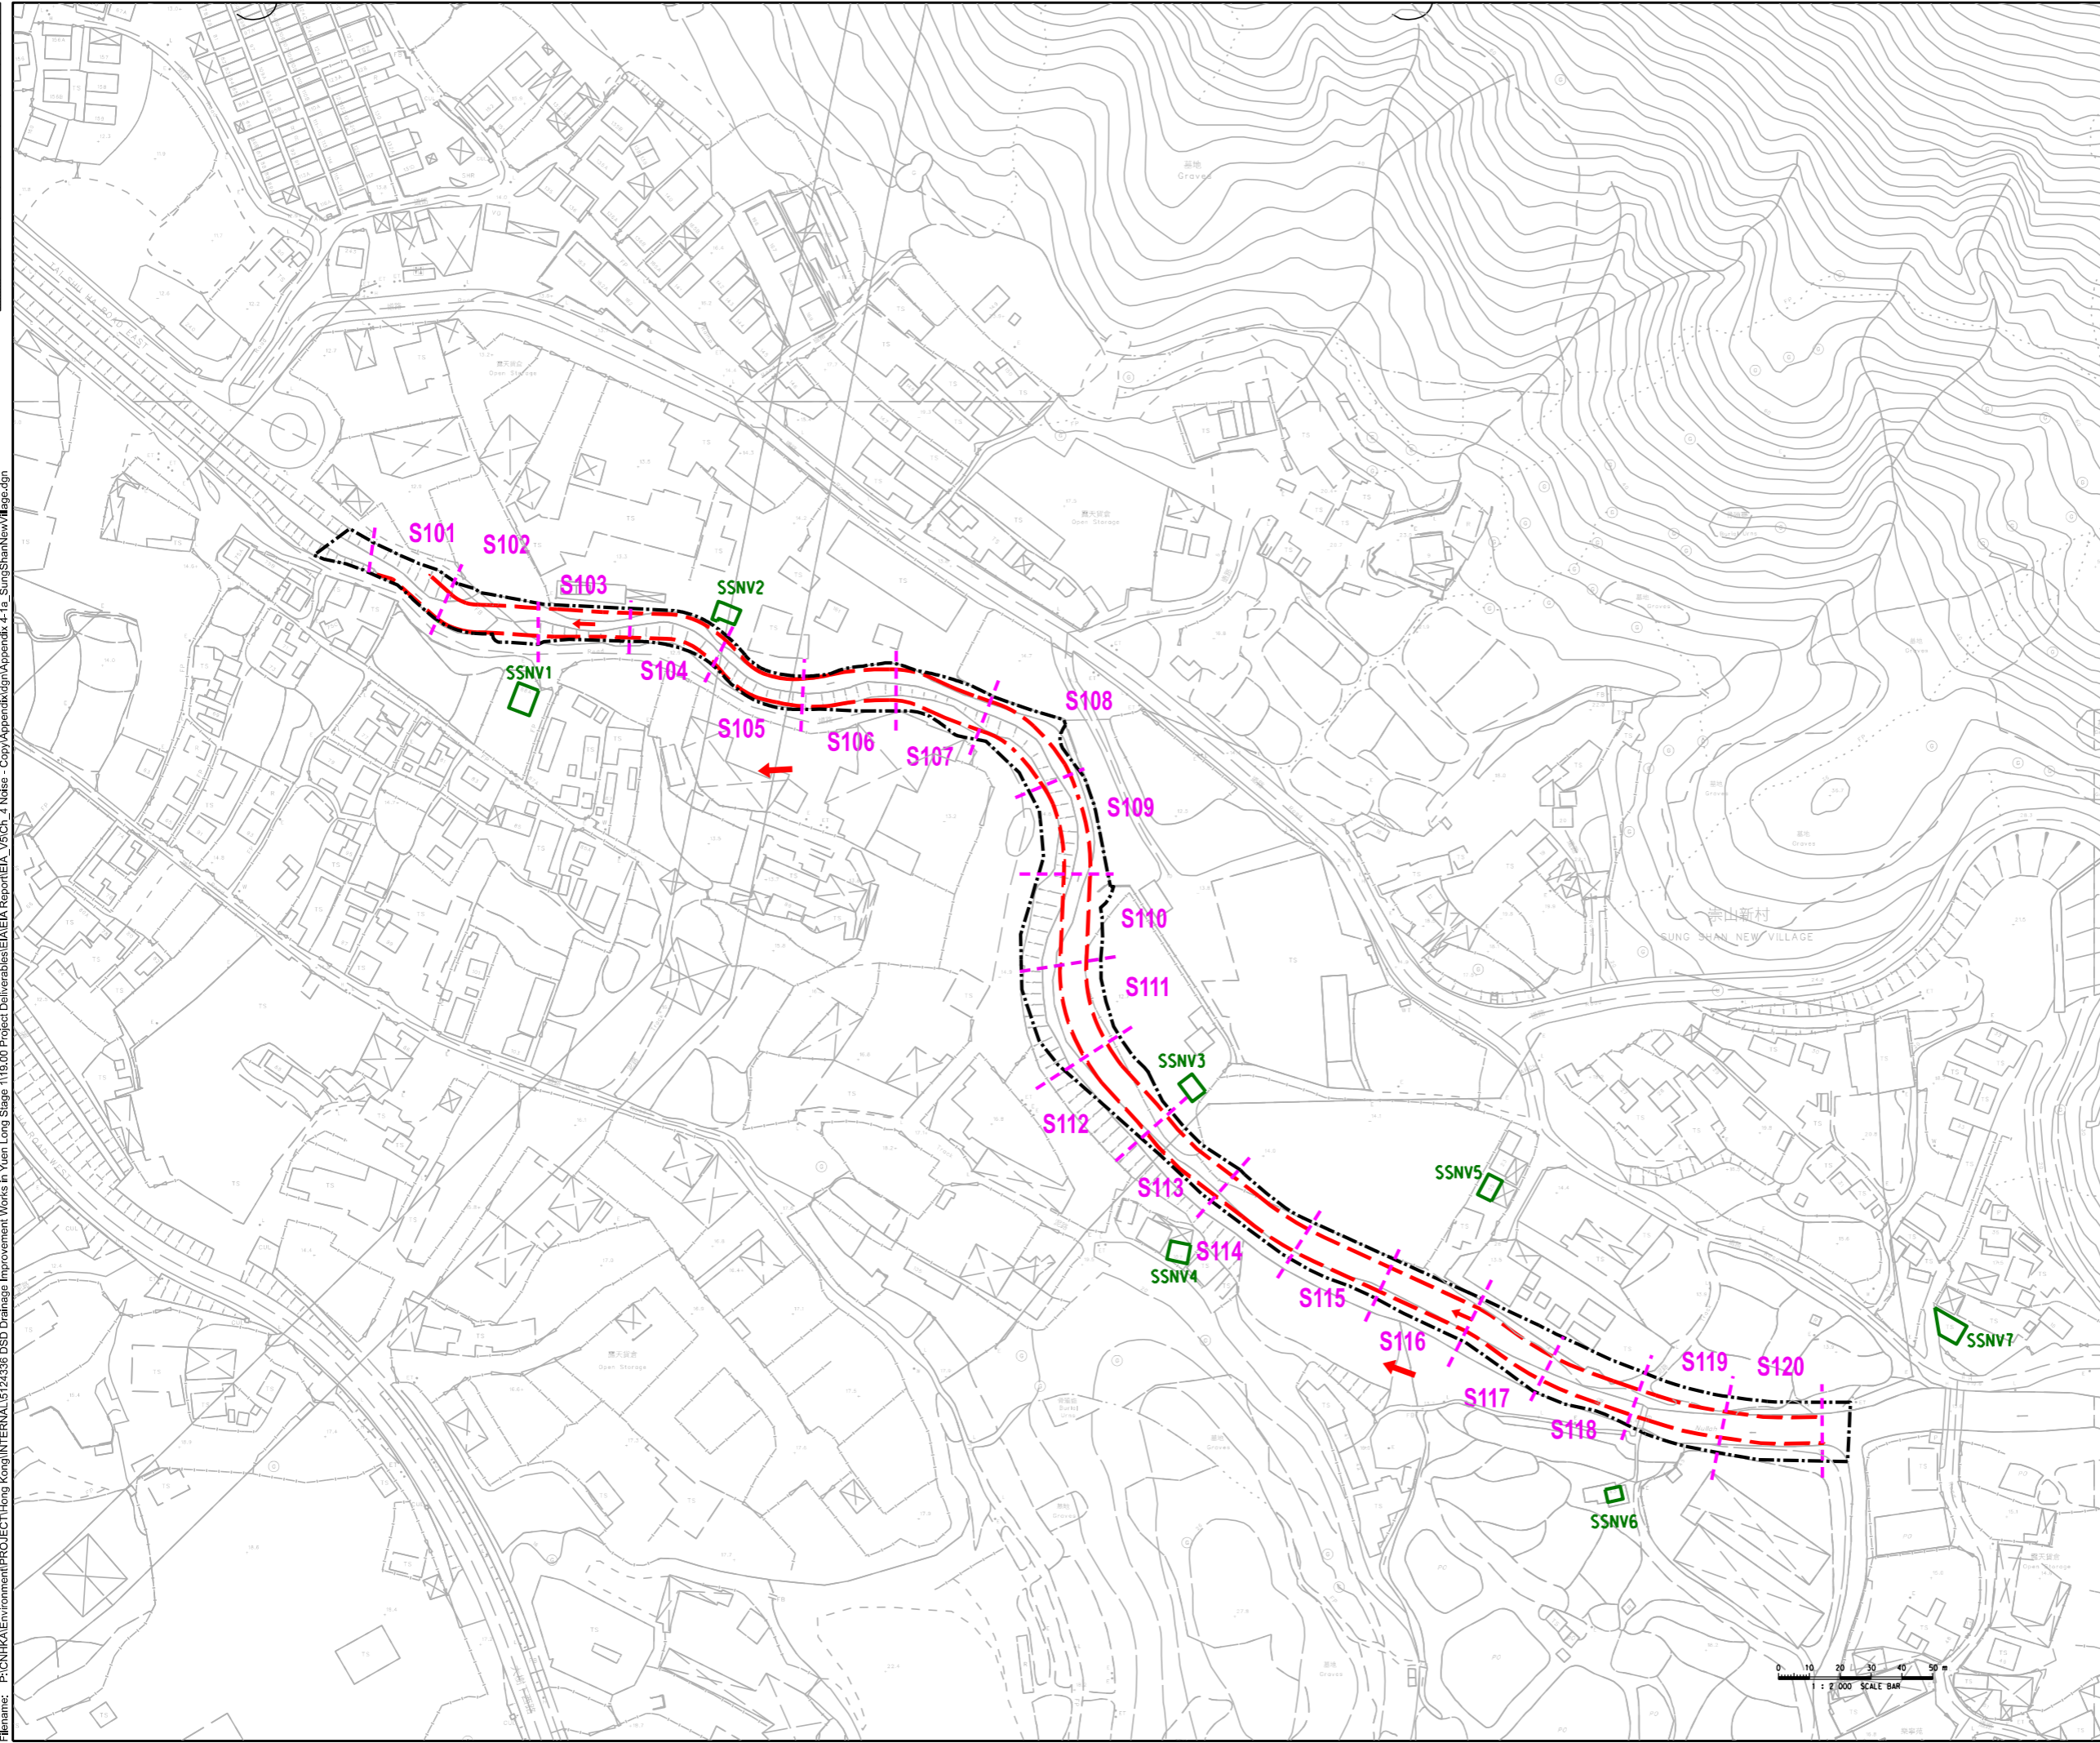
## ***Appendix 4-1***

---



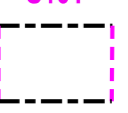

### ***Locations of Works Areas***

100  
0 10  
Millimetres

User name: KWOK6432 Date: 10/22/2020 Time: 9:52:20 PM  
 Filename: P:\CNHKA\Environment\PROJECT\Hong Kong\INTERNAL\5124336 DSD Drainage Improvement Works in Yuen Long Stage 1\19.00 Project Deliverables\EIA\EA Report\EA\_V5\Ch\_4 Notes - Copy\Appendix\Appendix 4-1a\_SungShanNewVillage.dgn



LEGEND

-  PROJECT WORK BOUNDARY
-  NOISE SENSITIVE RECEIVER
-  SECTION OF WORK AREA
-  FLOW DIRECTION

Rev.	Date	Description	By	CHK'd	App'd	Submittal
<b>DETAILED DESIGN</b>						=

**ATKINS**

渠務署  
 Drainage Services Department  
 工程管理部  
 Project Management Division

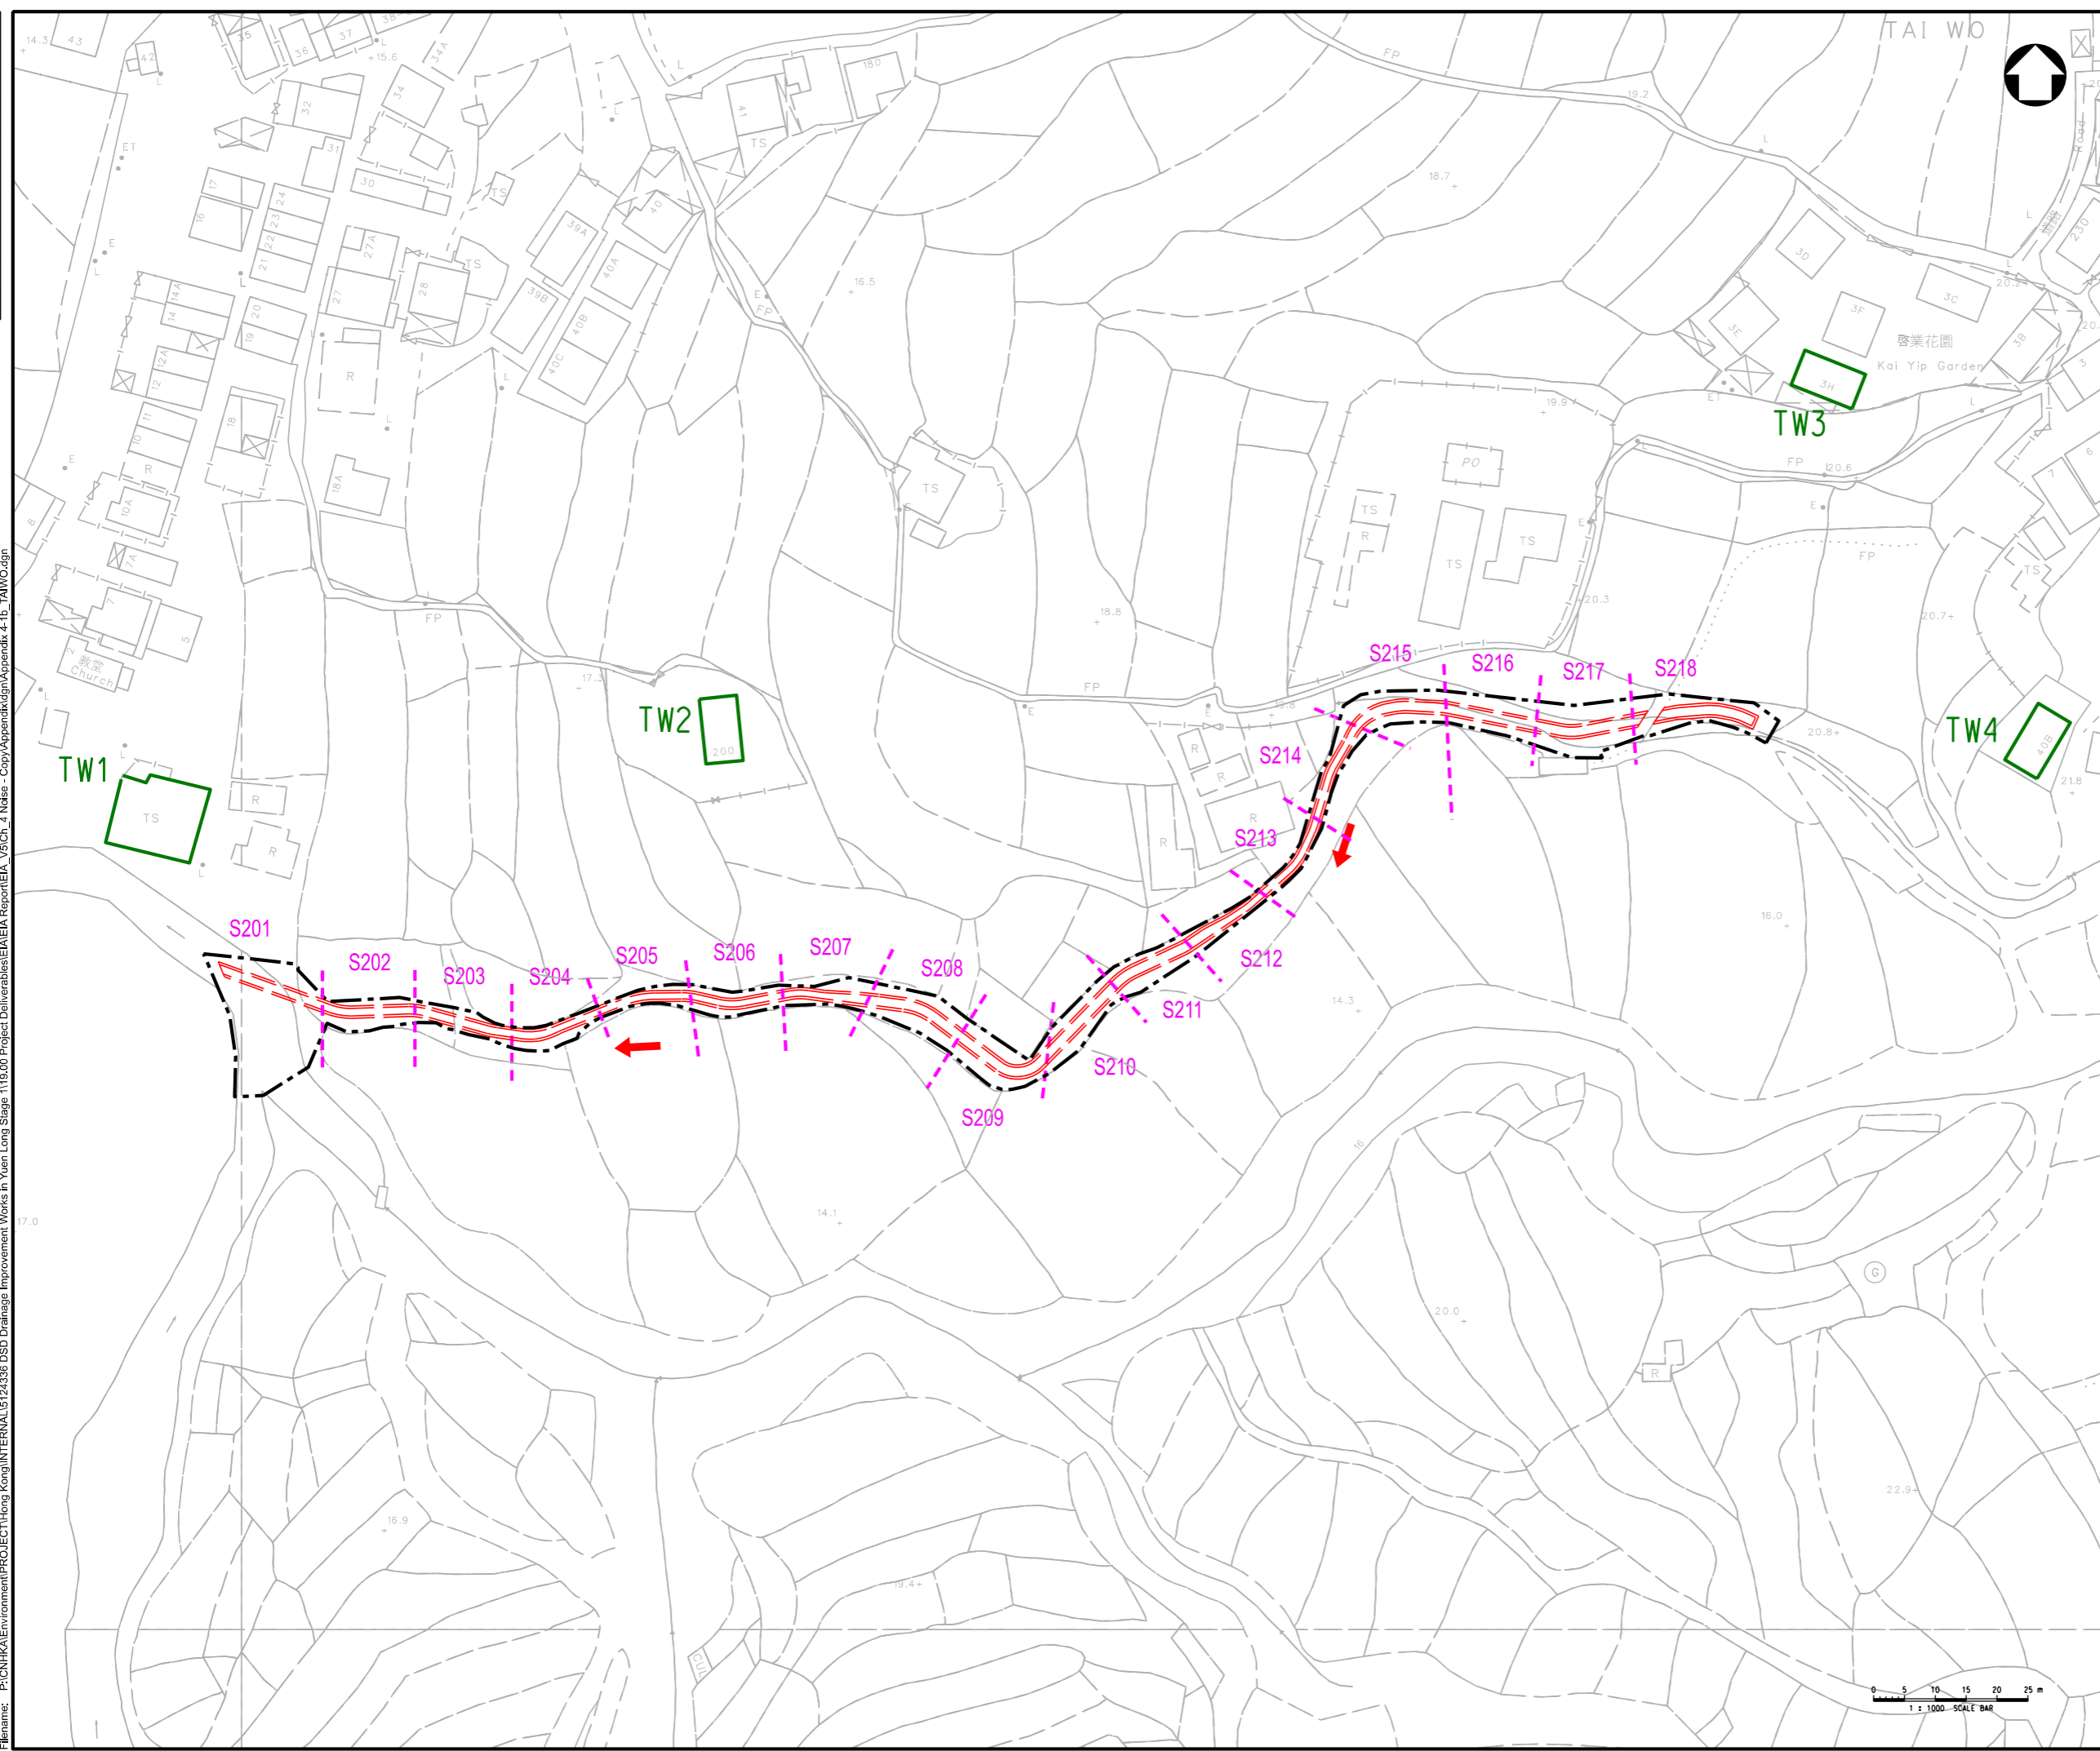
Project Title  
**DRAINAGE IMPROVEMENT WORKS  
 IN YUEN LONG STAGE 1 - INVESTIGATION,  
 DESIGN AND CONSTRUCTION  
 CE 22/2013 (DS)**

Drawing Title  
**LOCATIONS OF WORK AREAS  
 (SECTIONAL) AT SUNG SHAN  
 NEW VILLAGE FOR CONSTRUCTION  
 NOISE ASSESSMENT**





Scale	Designed	Drawn	Checked	Authorised
1:2000	GK	RC	RC	RC
Original Size	Date	Date	Date	Date
A3	OCT 2020	OCT 2020	OCT 2020	OCT 2020

Drawing Number  
**APPENDIX 4-1a** 01

User name: KWOK6432 Date: 10/22/2020 Time: 9:41:42 PM  
 Filename: P:\CN\KAL\Environment\PROJECT\Hong Kong\INTERNAL\5124336 DSD Drainage Improvement Works in Yuen Long Stage 1\119.00 Project Deliverables\EIA\EA Report\EA\_V5\Ch\_4 Noise - Copy\Appendix\Appendix 4-1b\_TAIWO.dgn



**LEGEND**

-  PROJECT WORK BOUNDARY
-  TW1 NOISE SENSITIVE RECEIVER
-  S201 SECTION OF WORK AREA
-  FLOW DIRECTION

Rev.	Date	Description	By	Chk'd	App'd
Drawing Status: <b>DETAILED DESIGN</b>					
					Suitability: =

**ATKINS**

**渠務署**  
 Drainage Services Department

**工程管理部**  
 Project Management Division

**Project Title**  
 DRAINAGE IMPROVEMENT WORKS  
 IN YUEN LONG STAGE 1 - INVESTIGATION,  
 DESIGN AND CONSTRUCTION  
 CE 22/2013 (DS)

**Drawing Title**  
 LOCATIONS OF WORK AREAS  
 (SECTIONAL) AT TAI WO  
 FOR CONSTRUCTION  
 NOISE ASSESSMENT

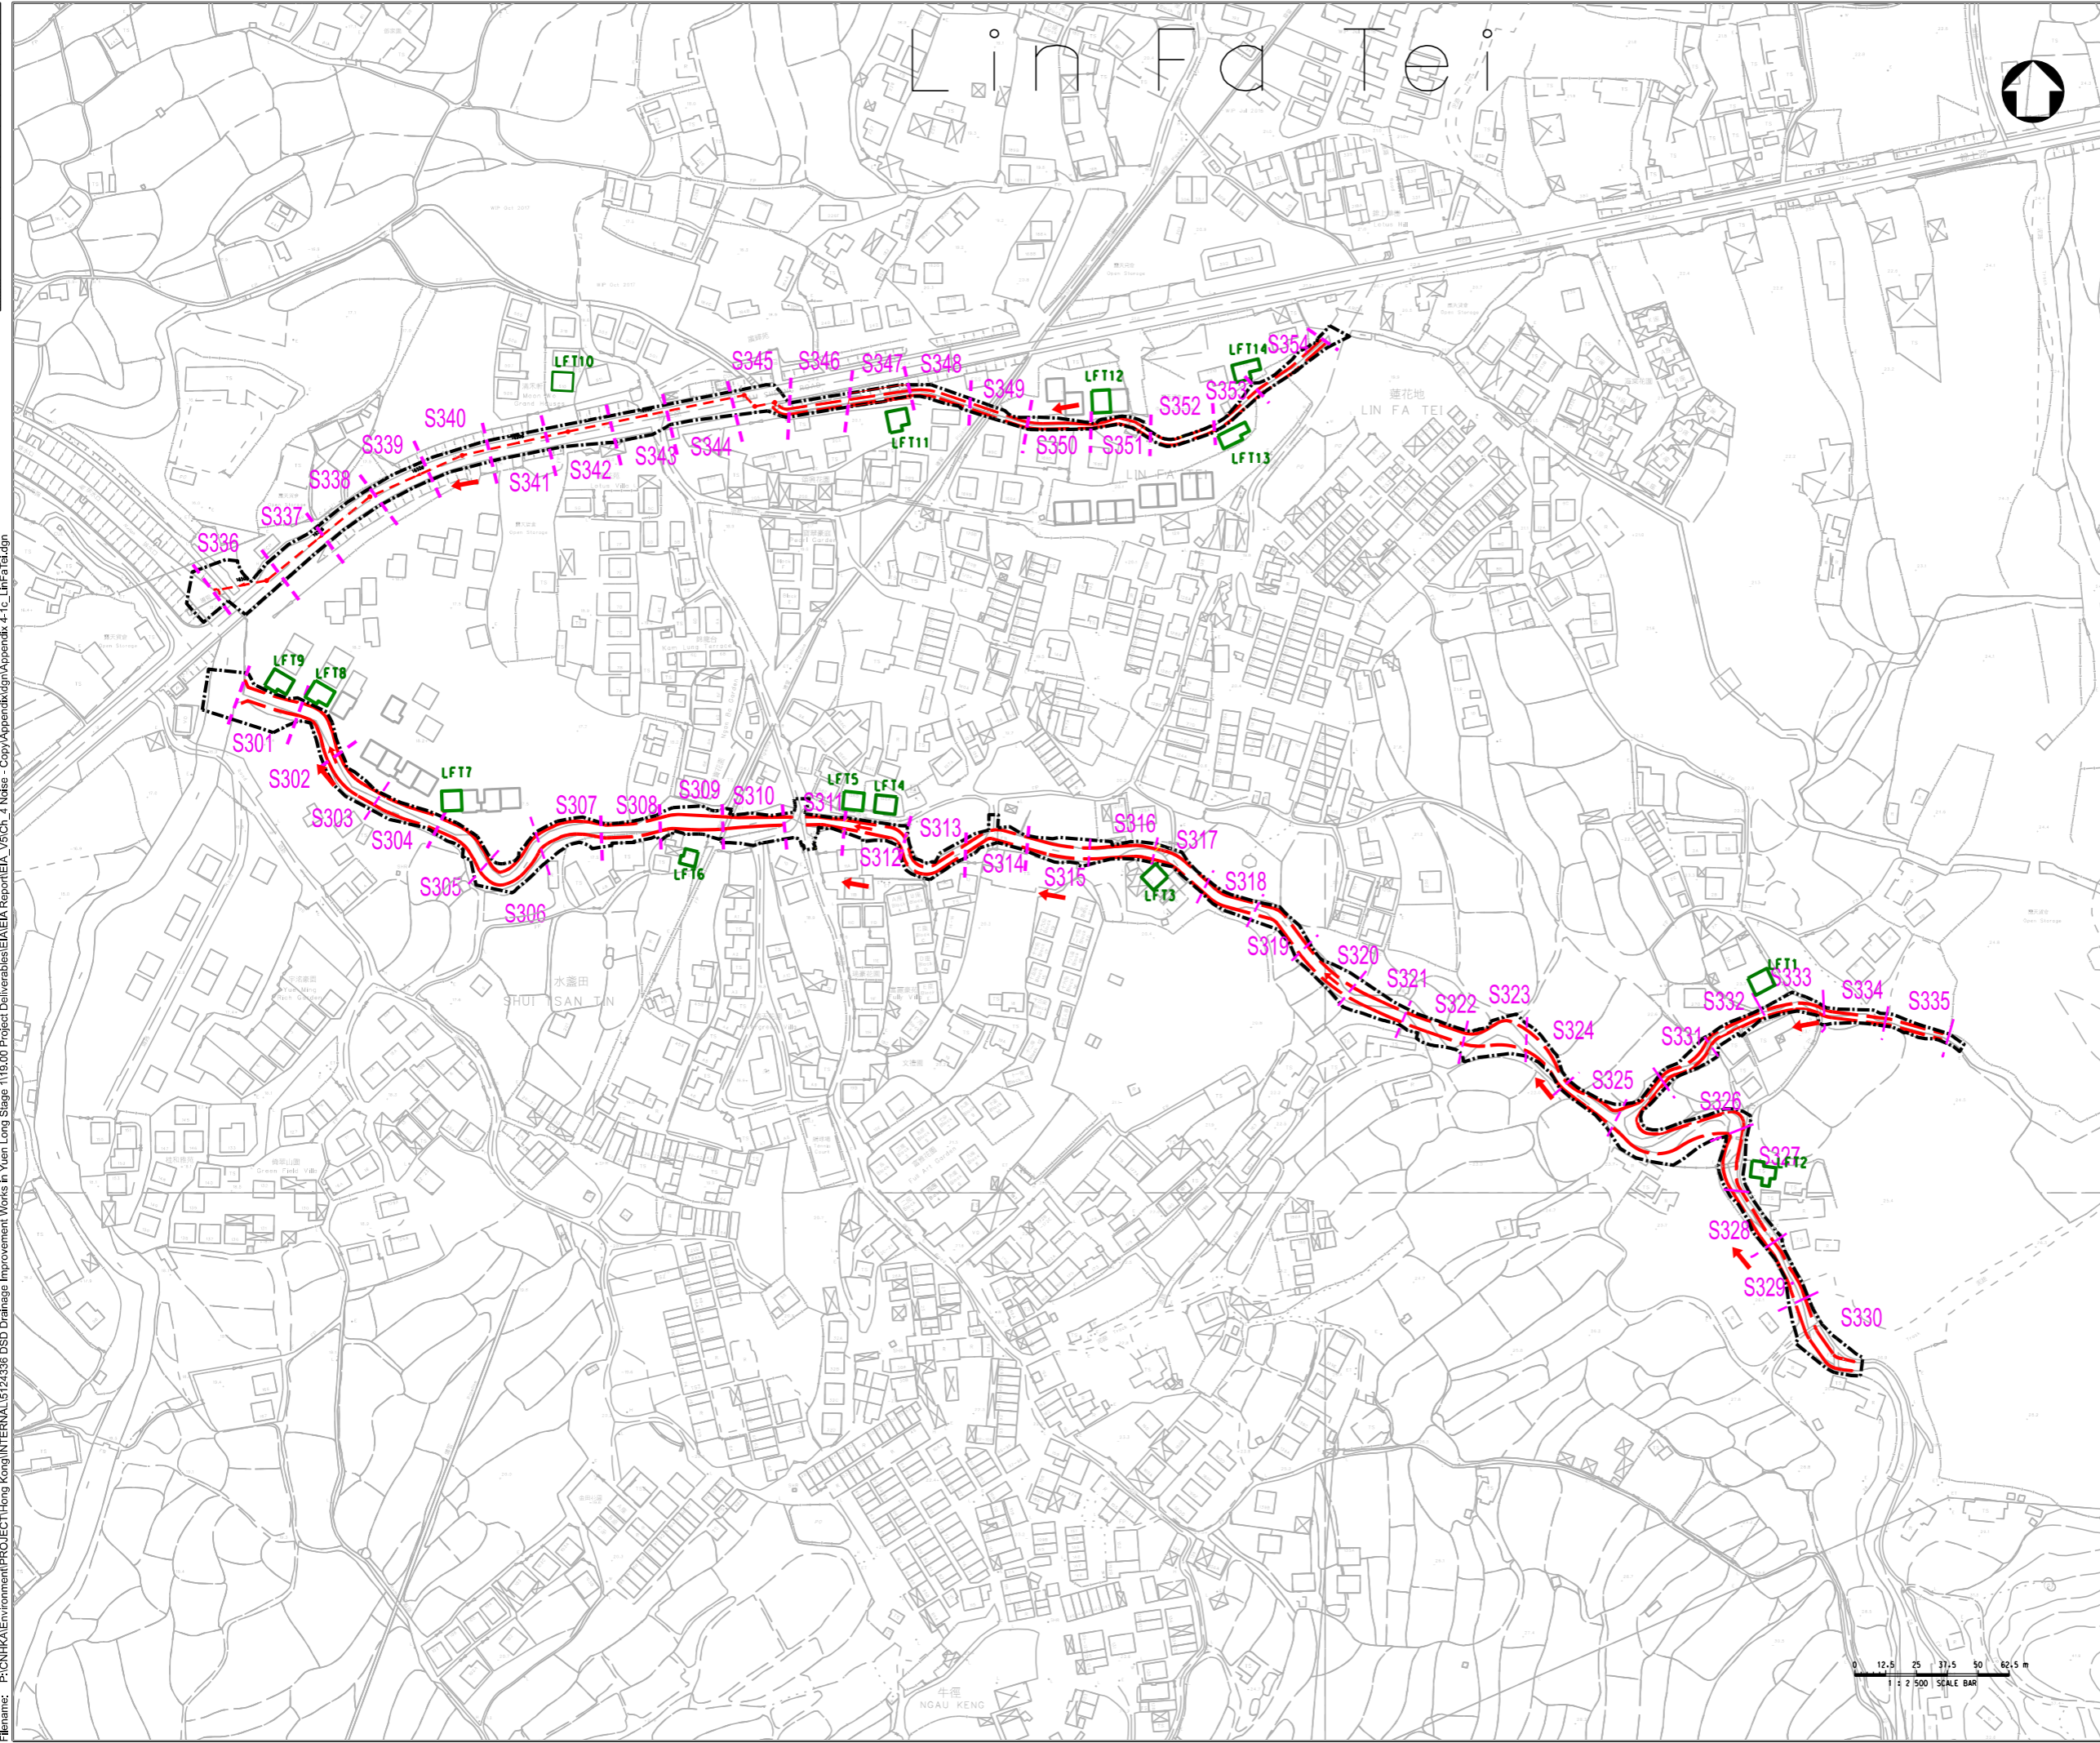
Scale	Designed	Drawn	Checked	Authorised
1:1000	GK	RC	RC	RC

Original Size	Date	Date	Date	Date
A3	OCT 2020	OCT 2020	OCT 2020	OCT 2020



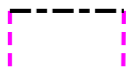

**Drawing Number** APPENDIX 4-1b Revision 01

100  
0 10  
Millimetres

User name: KWOK6432 Date: 10/22/2020 Time: 10:43:55 PM  
Filename: P:\CNHKA\Environment\PROJECT\Hong Kong\INTERNAL\5124336 DSD Drainage Improvement Works in Yuen Long Stage 1\10.00 Project Deliverables\EIA\EA Report\EA\_V5\Ch\_4 Noise - Copy\Appendix\Appendix 4-1c\_LinFaTei.dgn



**LEGEND**

-  PROJECT WORK BOUNDARY
-  LFT1  
NOISE SENSITIVE RECEIVER
-  S301  
SECTION OF WORK AREA
-  FLOW DIRECTION

Rev.	Date	Description	By	CHK'd	App'd	Suitability
<p>Drawing Status: <b>DETAILED DESIGN</b></p>						

**ATKINS**

渠務署  
Drainage Services Department

工程管理部  
Project Management Division

Project Title:  
DRAINAGE IMPROVEMENT WORKS  
IN YUEN LONG STAGE 1 - INVESTIGATION,  
DESIGN AND CONSTRUCTION  
CE 22/2013 (DS)

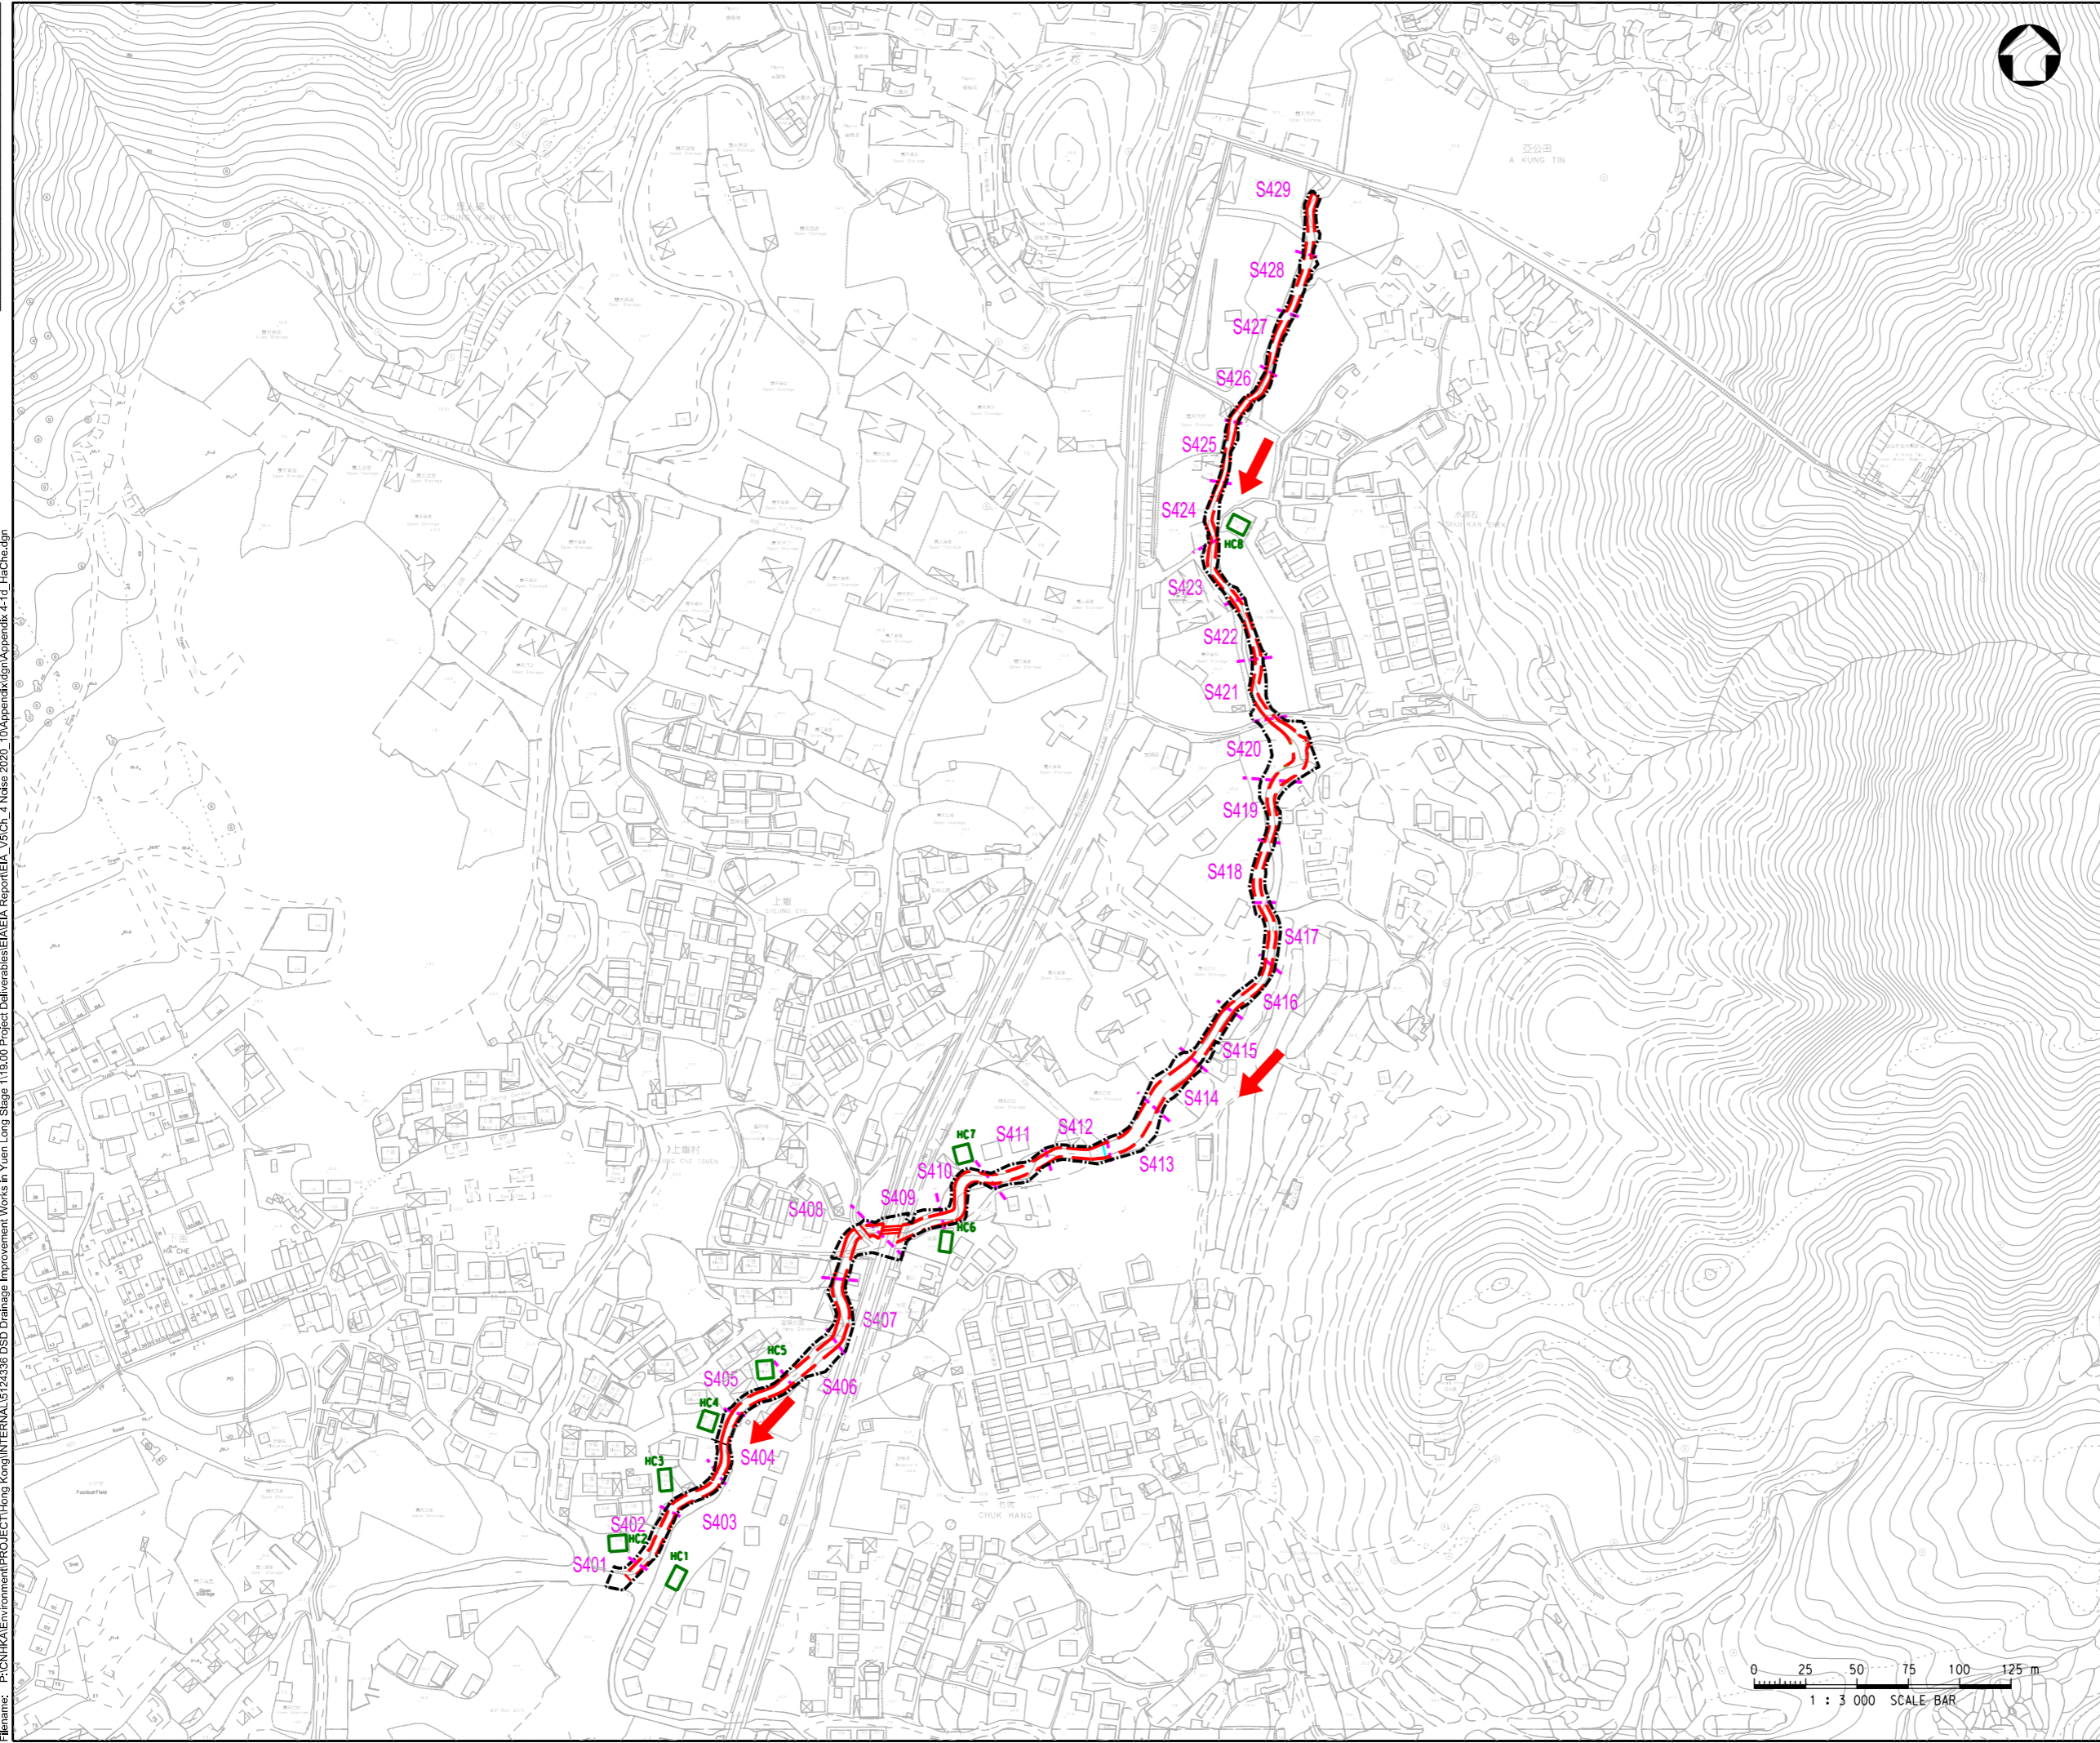
Drawing Title:  
LOCATIONS OF WORK AREAS  
(SECTIONAL) AT LIN FA TEI  
FOR CONSTRUCTION  
NOISE ASSESSMENT

Scale	Designed	Drawn	Checked	Authorised
1:2500	GK	RC	RC	RC



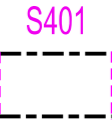

Original Size	Date	Date	Date	Date
A3	OCT 2020	OCT 2020	OCT 2020	OCT 2020

Drawing Number: APPENDIX 4-1c      Revision: 01

User name: CHOW1748 Date: 22-Oct-20 Time: 7:49:41 PM  
 Filename: P:\CN\HA\Environment\PROJECT\Hong Kong\INTERNAL\5124336 DSD Drainage Improvement Works in Yuen Long Stage 1\15.00 Project Deliverables\EIA\Report\EA\_V5\Ch\_4 Noise 2020\_10\Appendix\Appendix 4-1d\_HaChe.dgn



LEGEND

-  PROJECT WORK BOUNDARY
-  NOISE SENSITIVE RECEIVER
-  SECTION OF WORK AREA
-  FLOW DIRECTION

Rev.	Date	Description	By	Chk'd	App'd

Drawing Status: **DETAILED DESIGN** Suitability:



Client: Drainage Services Department

Project Management Division

Project Title: DRAINAGE IMPROVEMENT WORKS IN YUEN LONG STAGE 1 - INVESTIGATION, DESIGN AND CONSTRUCTION CE 22/2013 (DS)

Drawing Title: LOCATIONS OF WORK AREAS (SECTIONAL) AT HA CHE FOR CONSTRUCTION NOISE ASSESSMENT

Scale	Designed	Drawn	Checked	Authorised
1:3000	GK	RC	RC	RC
Original Size	Date	Date	Date	Date
A3	OCT 2020	OCT 2020	OCT 2020	OCT 2020

Drawing Number: APPENDIX 4-1d Revision: 01